


BOILERS NOS. 1047/8.

SCALE 1" - ONE FOOT.

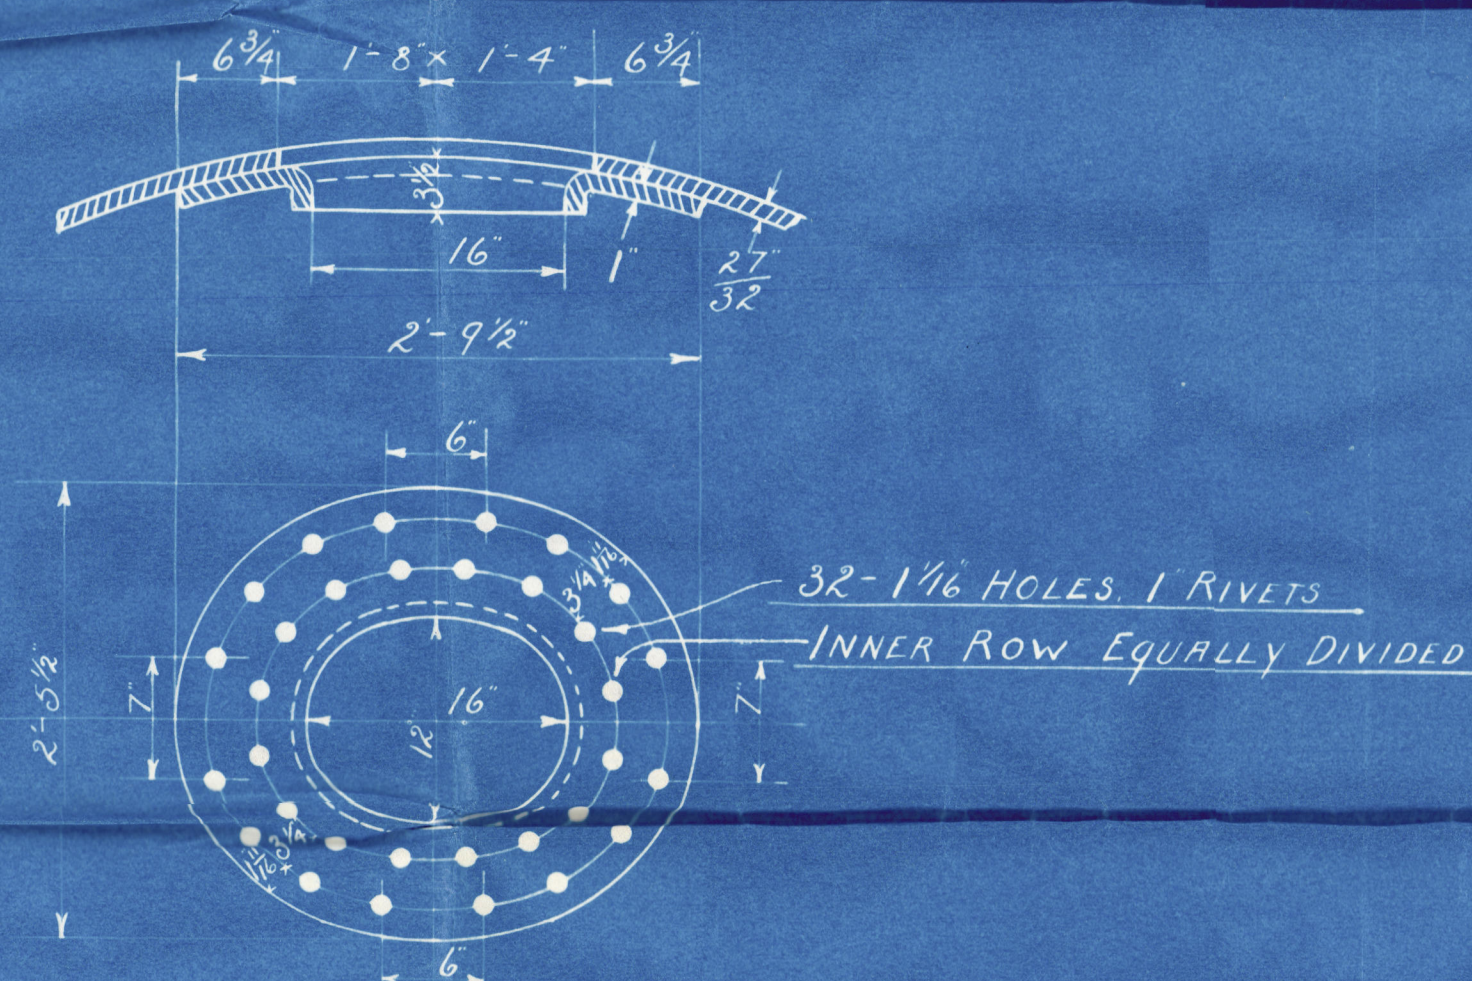

MANHOLE COMPENSATING RING
M^c NEIL'S RECESSED DOOR

HEATING SURFACE 1,960 Sq Ft. IN TWO BOILERS.

GRATE AREA 69 SQ. FT. IN TWO BOILERS.

ON GRATE 6'-0" LONG





TRIDENT™ FIREBARS.

SPARE GEAR.

12 PLAIN TUBES.

ONE SET OF FIREBARS FOR ONE FURNACE.
ONE SET OF BAFFLE PLATES.

LONGITUDINAL SEAMS $1\frac{1}{8}"$ HOLES, $\frac{7}{8}"$ RIVETS, $6\frac{3}{4}"$ PITCH
CIRCUMFERENTIAL SEAMS $1\frac{1}{8}"$ HOLES $1"$ RIVETS, $3\frac{1}{2}"$ PITCH
PLATE SECTION 86.11%, RIVET SECTION 93.24% —
DOUBLE BUTT STRAPS $\frac{27}{32}"$ THICK.

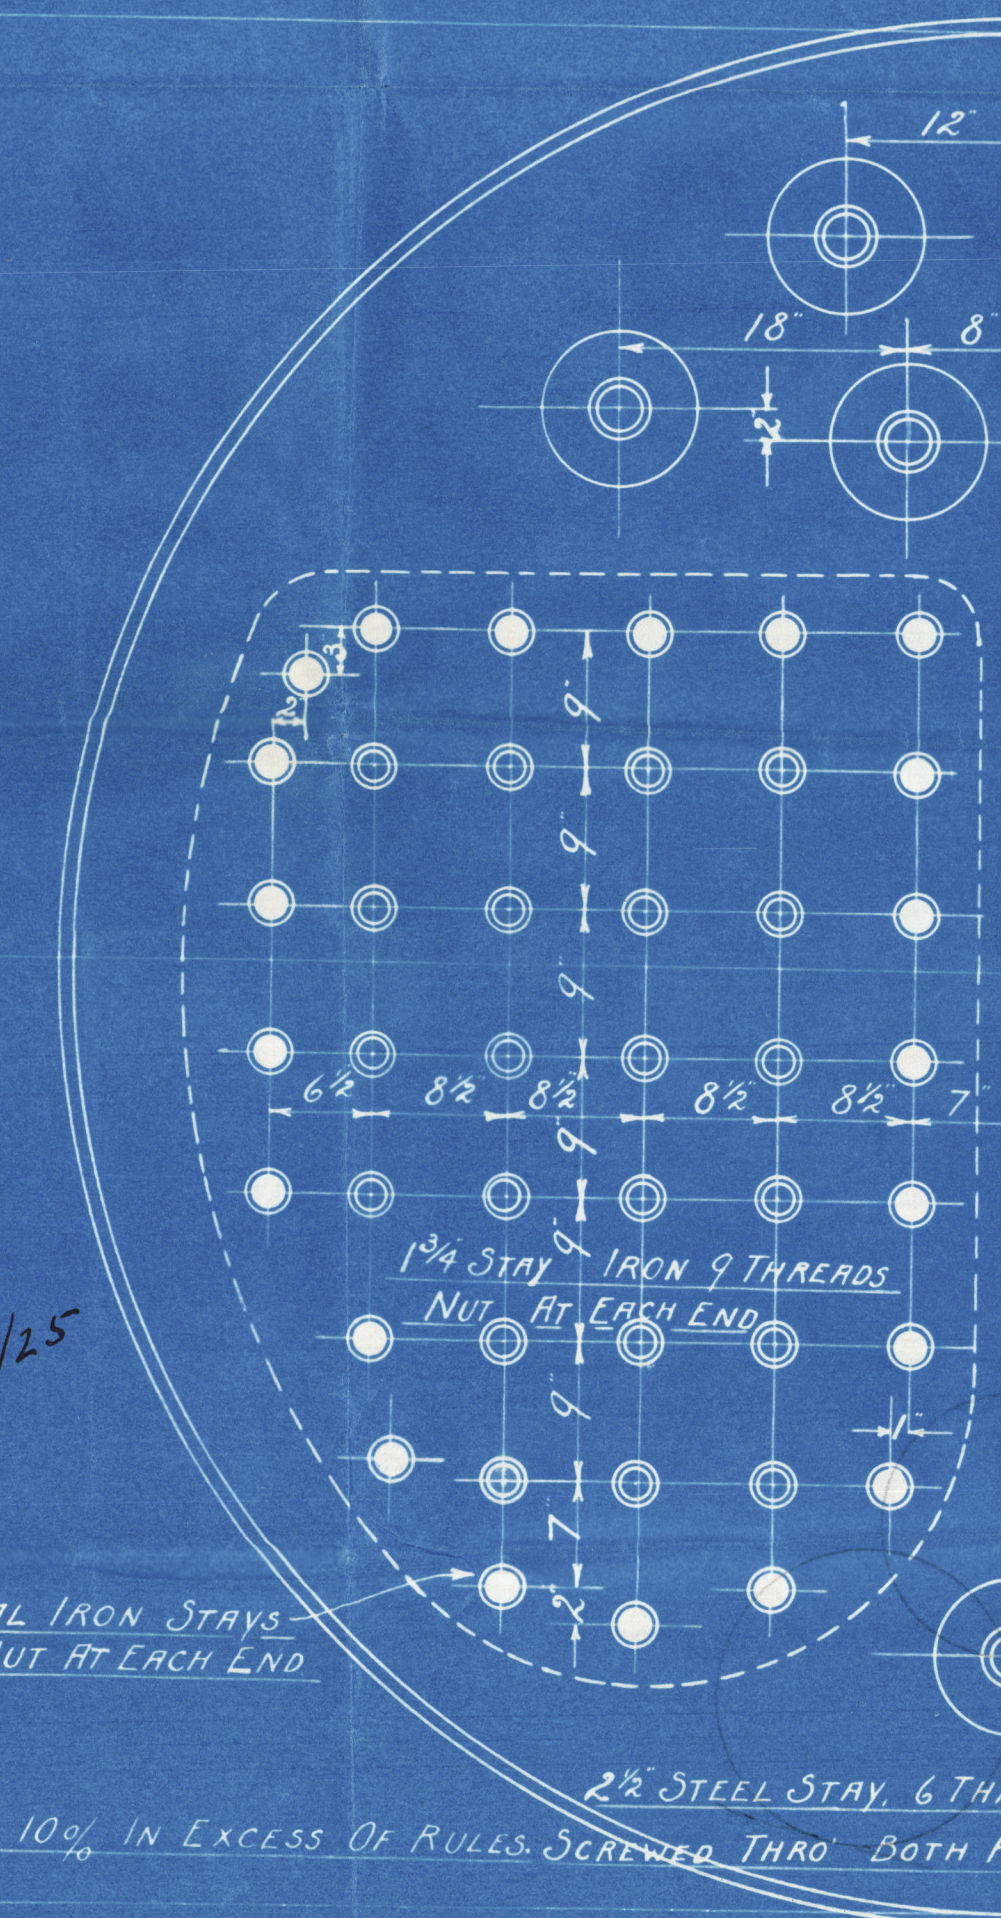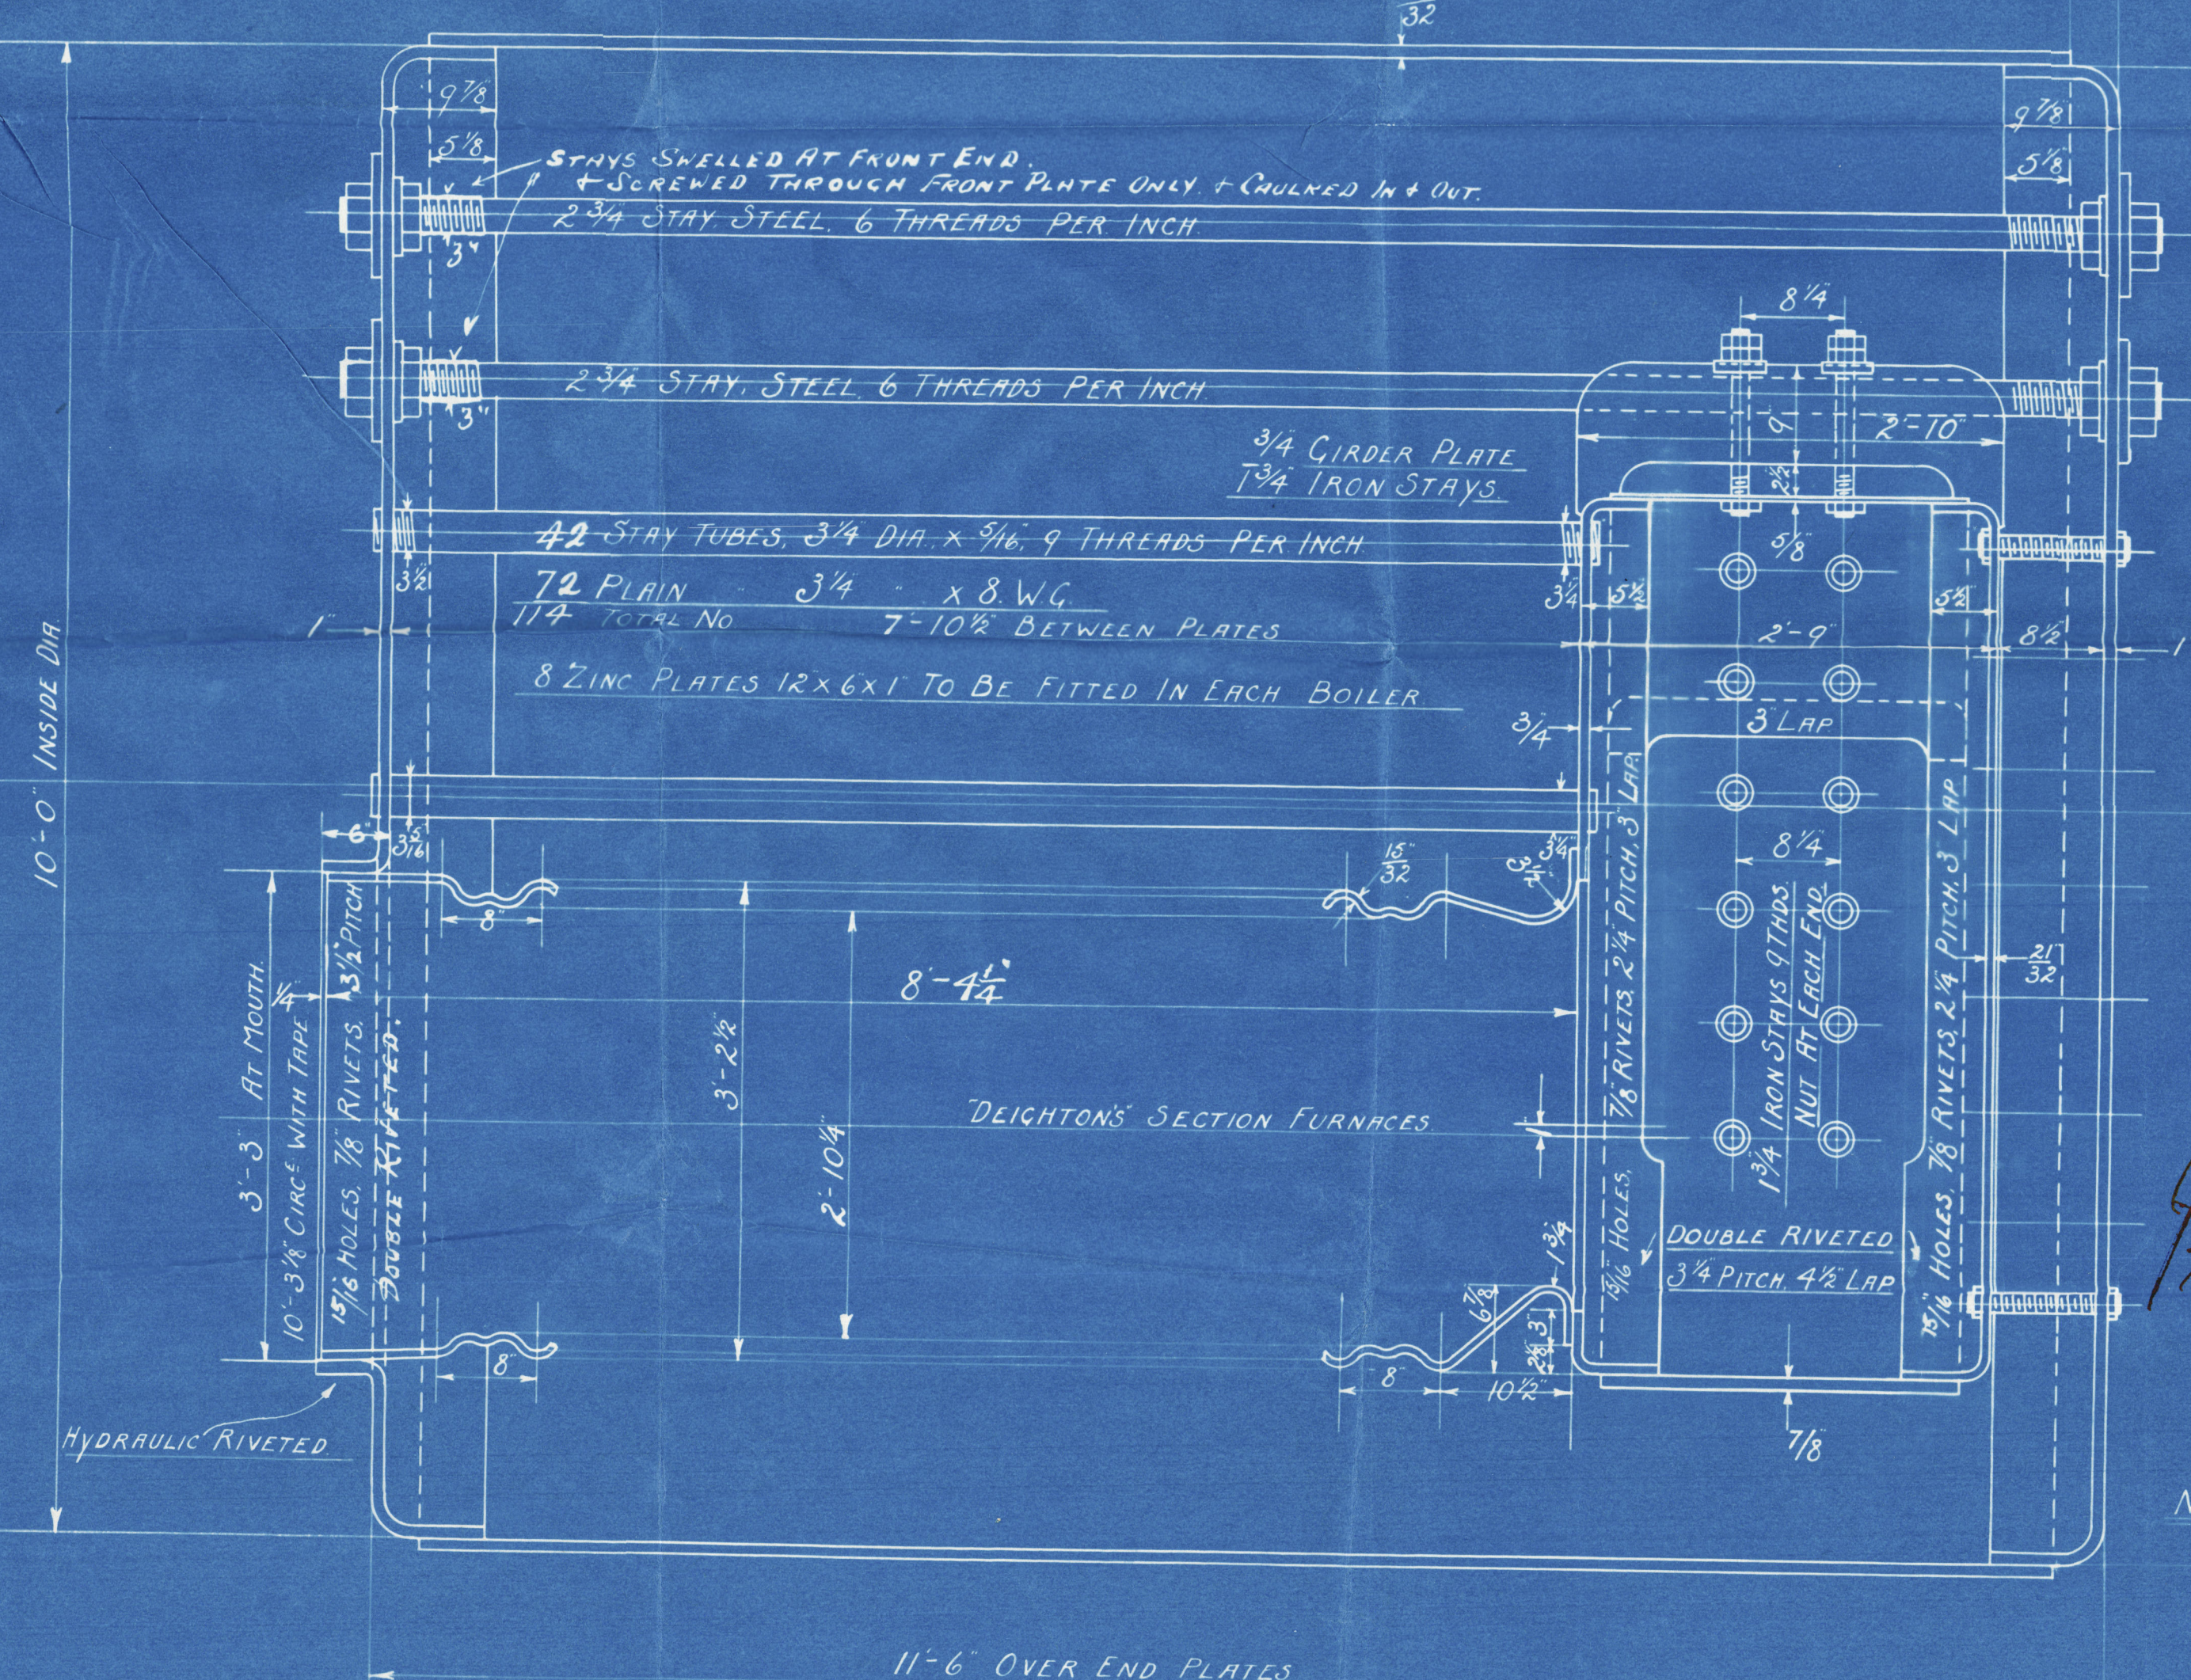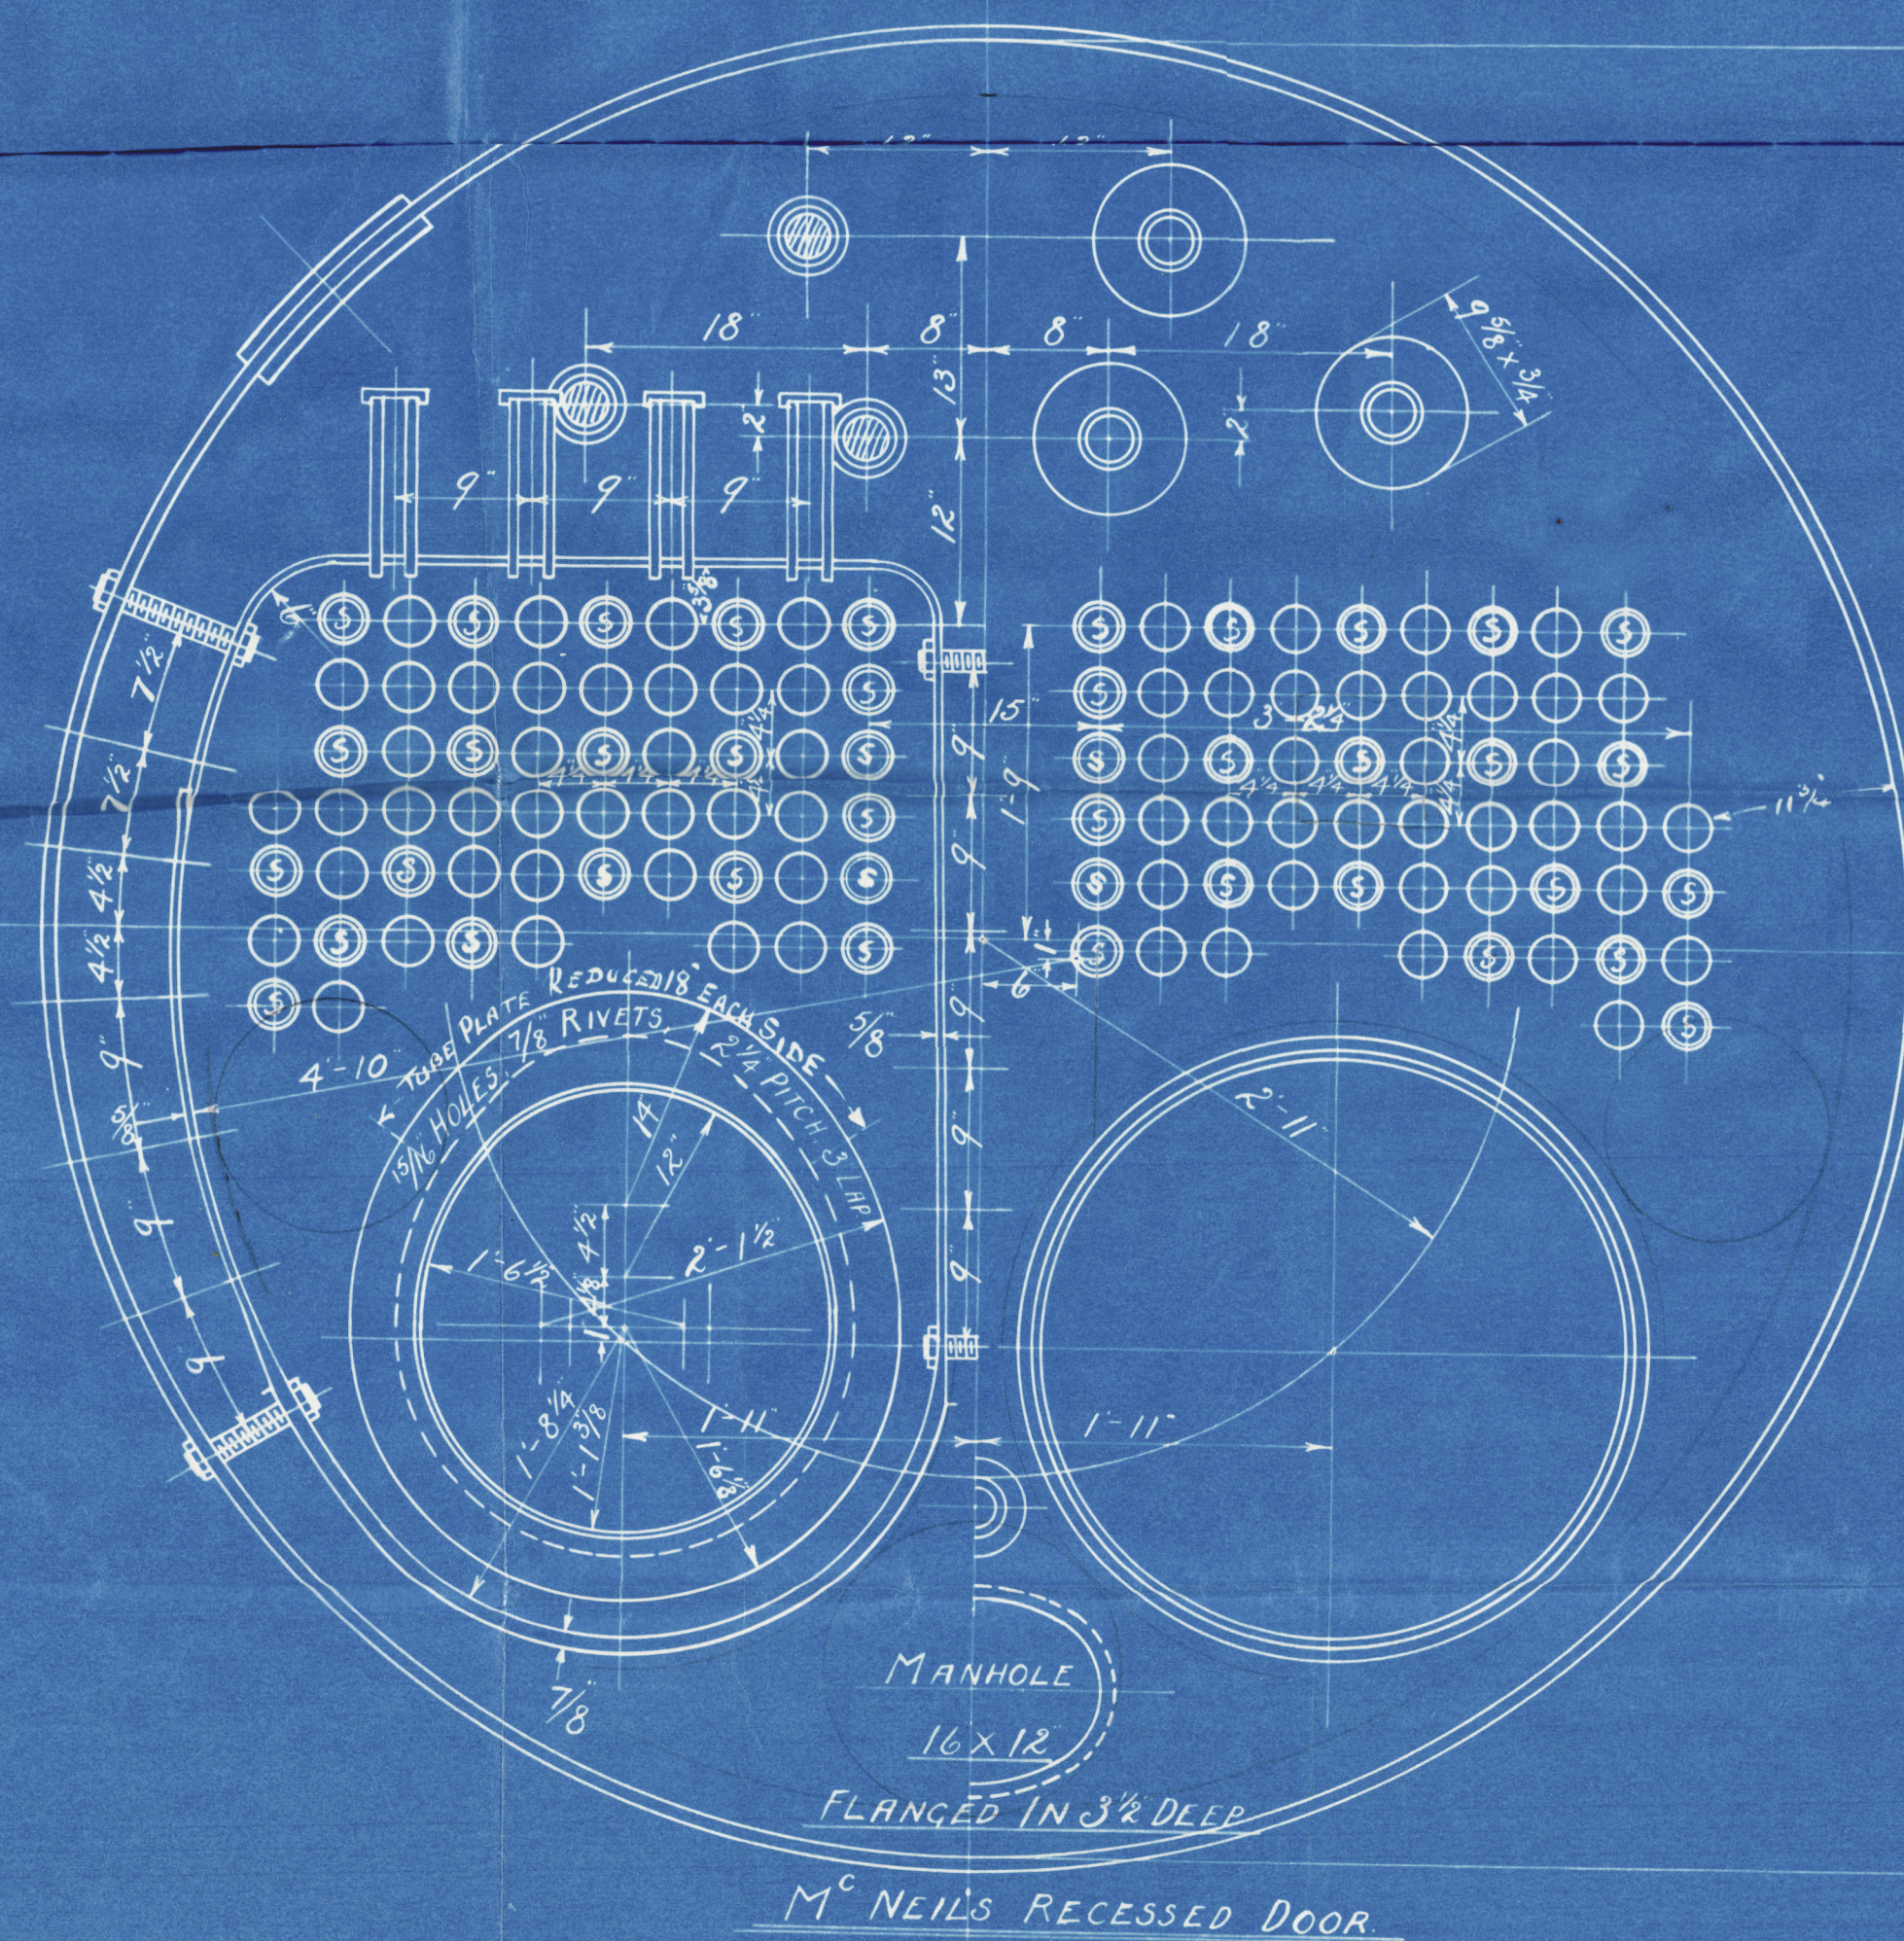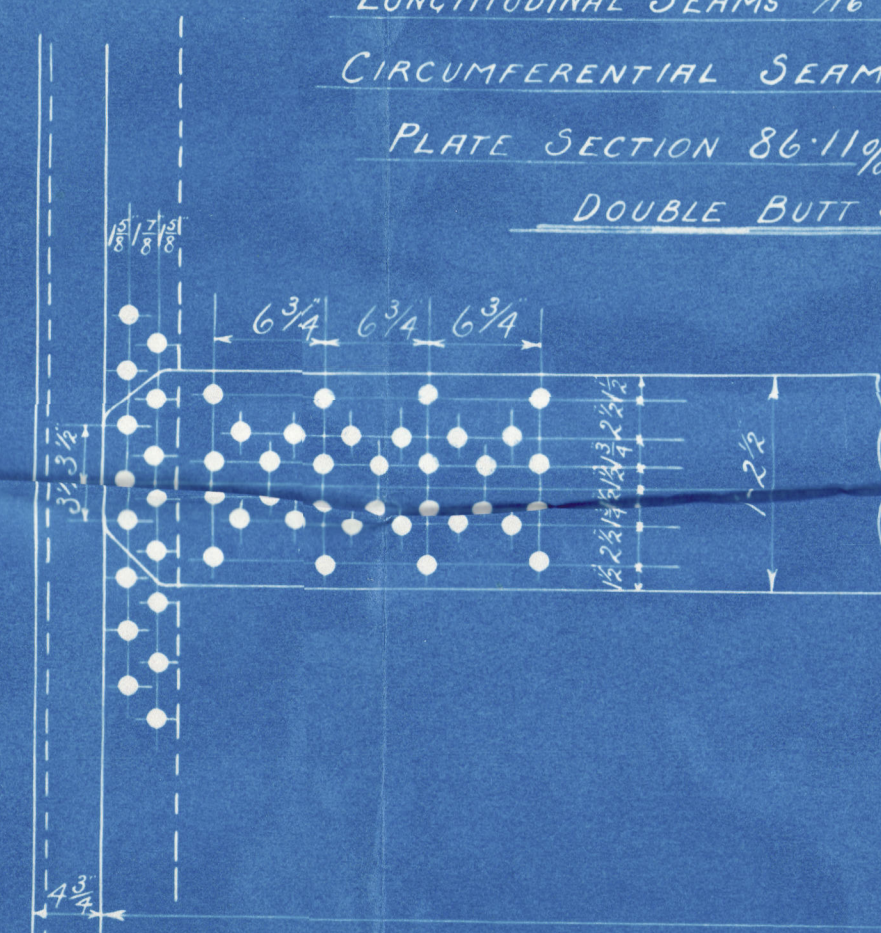

1 7/8" MARGINAL IRON STAYS.
9 THREADS. NUT AT EACH END.

NOTE: - ALL STAYS 10% IN EXCESS OF RULES. SCREWED THRO' BOTH PLATES

© 29/12/24
Lloyd's Register
Foundation



FOR ENCLOSURE TO

Lloyd's Register
Foundation

Lloyd's

.....
(P. S. & I. Co., Ltd).

0031 2/2

MAIN BOILERS

PALMERS

Nos 1047/8

W.P. 180

PALMERS BLR'S 1047/8.

NEWCASTLE ON TYNE.

Report No. 79127.



© 2020

Lloyd's Register
Foundation

006523-006535-0031 1/2