

31.12.18



RUDDER & STERNFRAME

Nº 291



SCALE: 1/2 INCH = ONE FOOT

AREA OF RUDDER 109.5 SQ. FT. C.G. = 2'6"

A x D = 283.








SPEED 12 1/2 KNOTS.

LONG. Nº = 20096

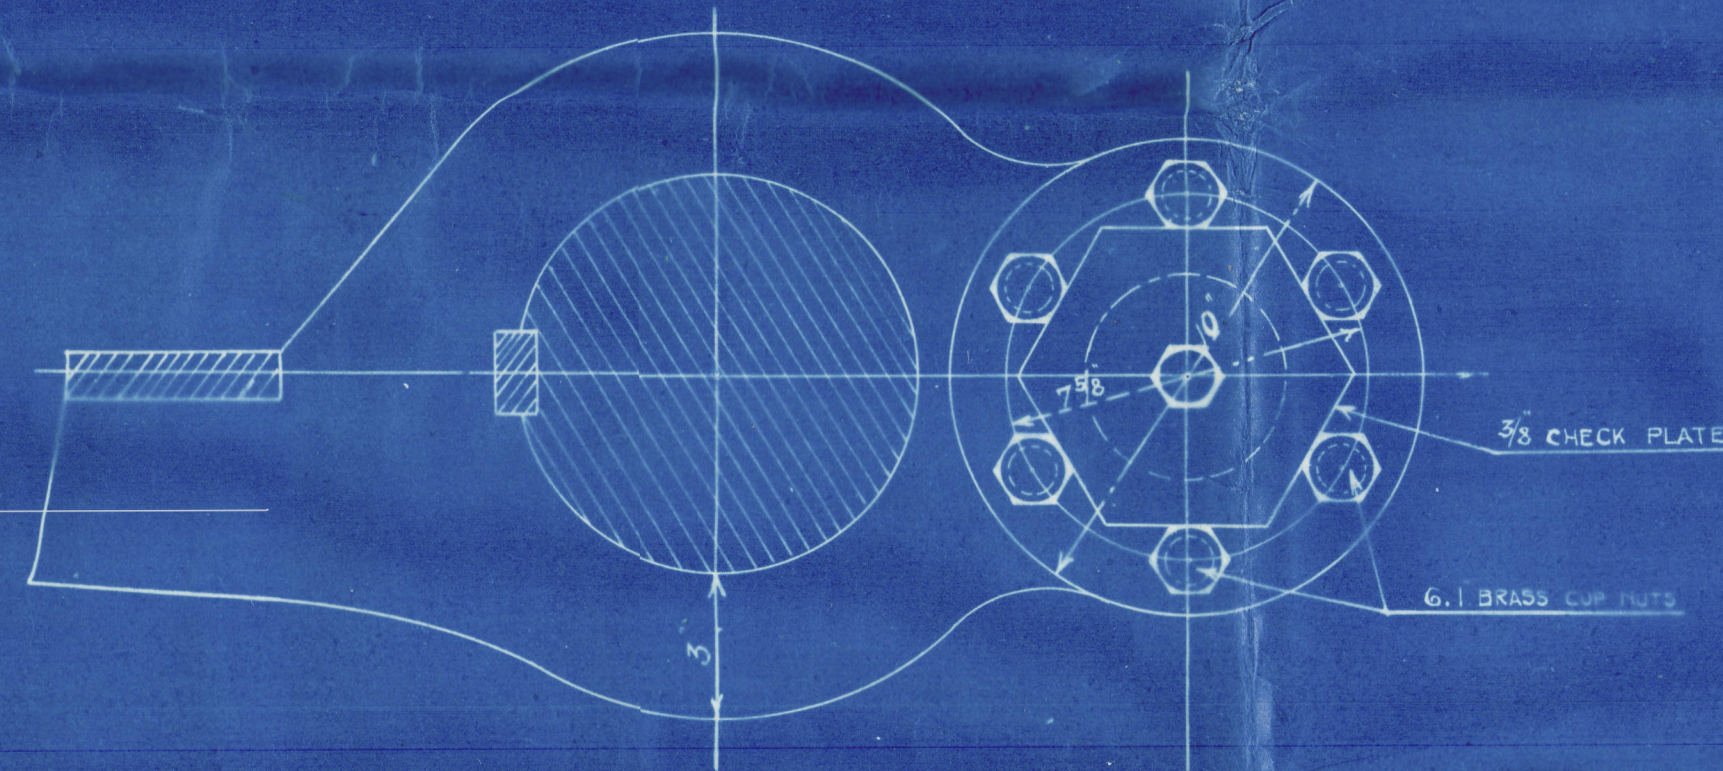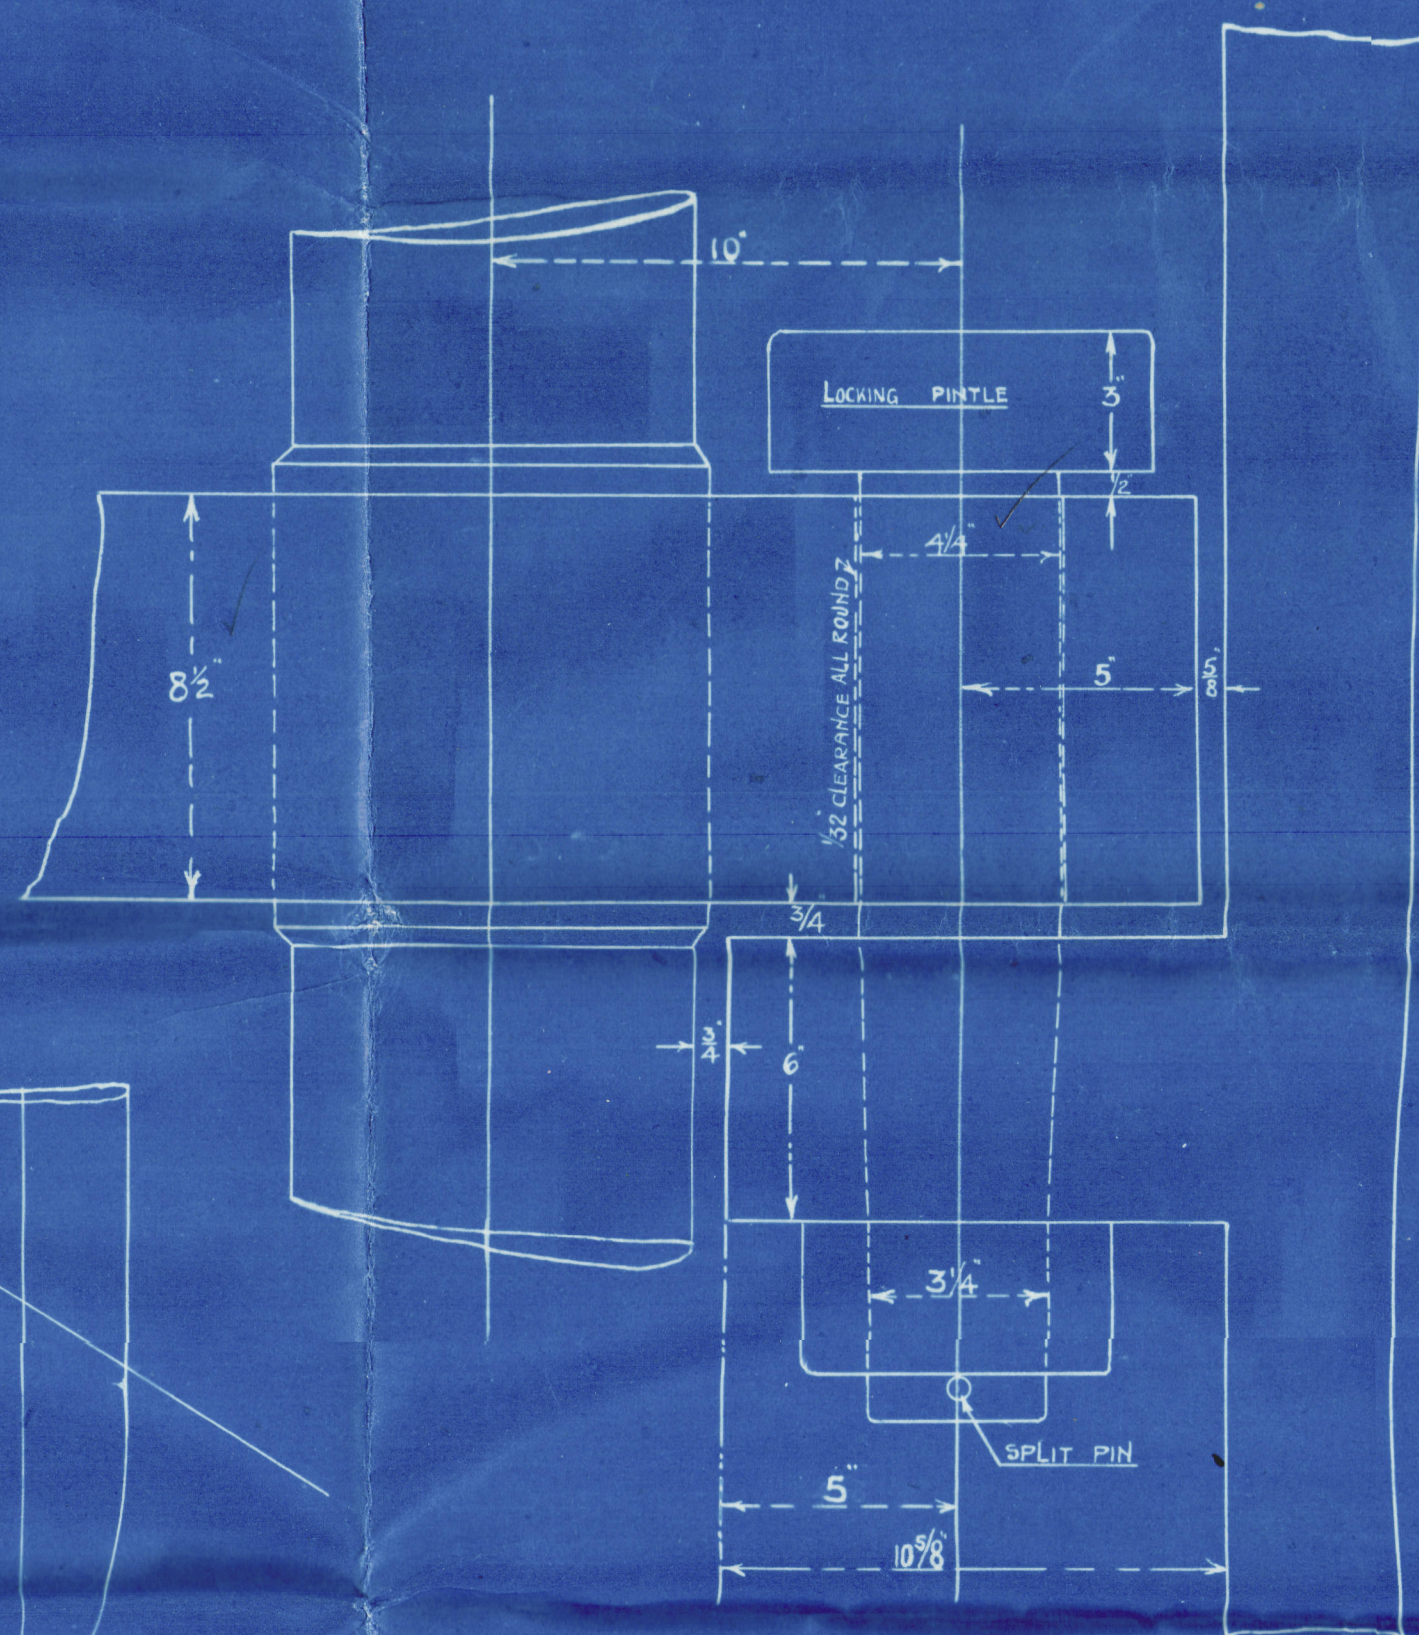

DETAIL AT ARM Nº 1.


SCALE: 3 IN = 1 FOOT.

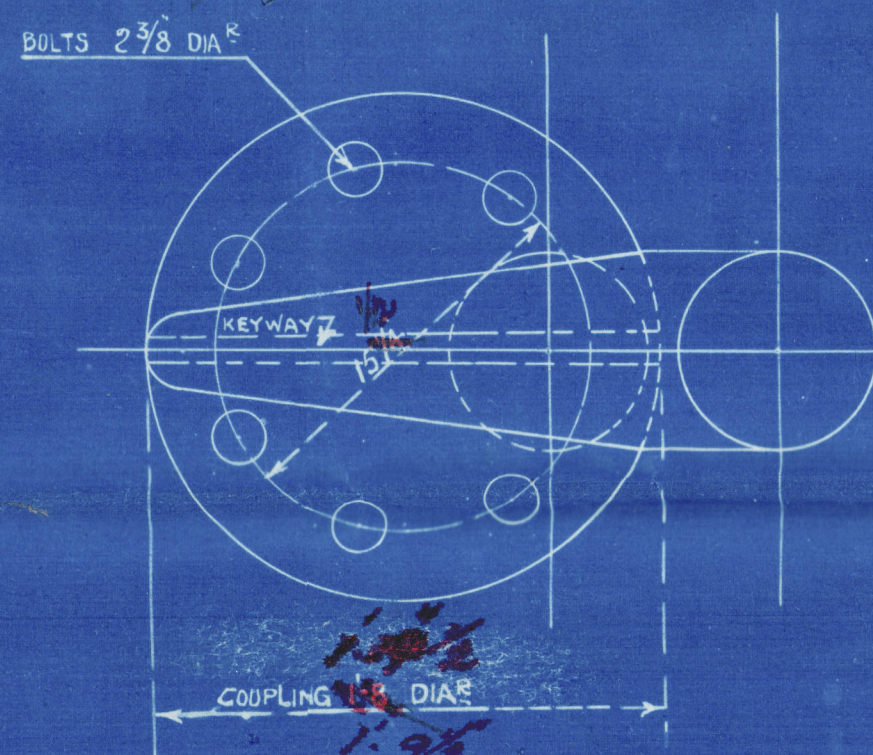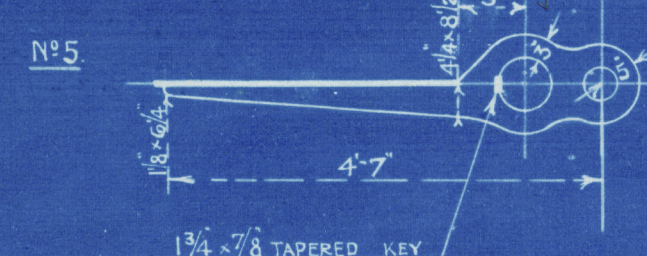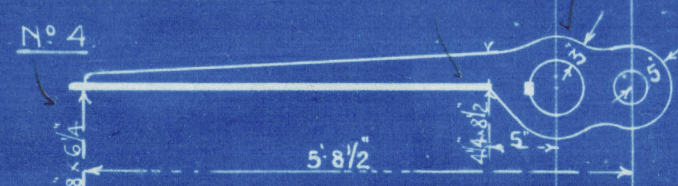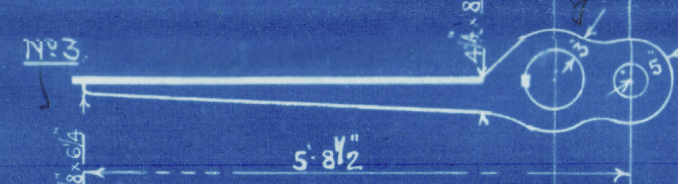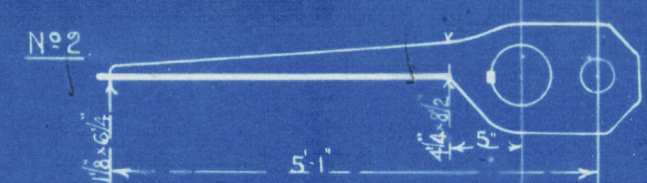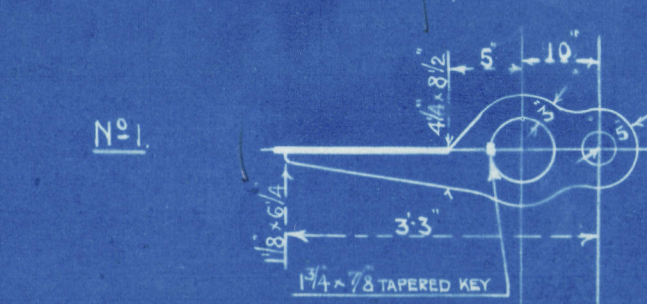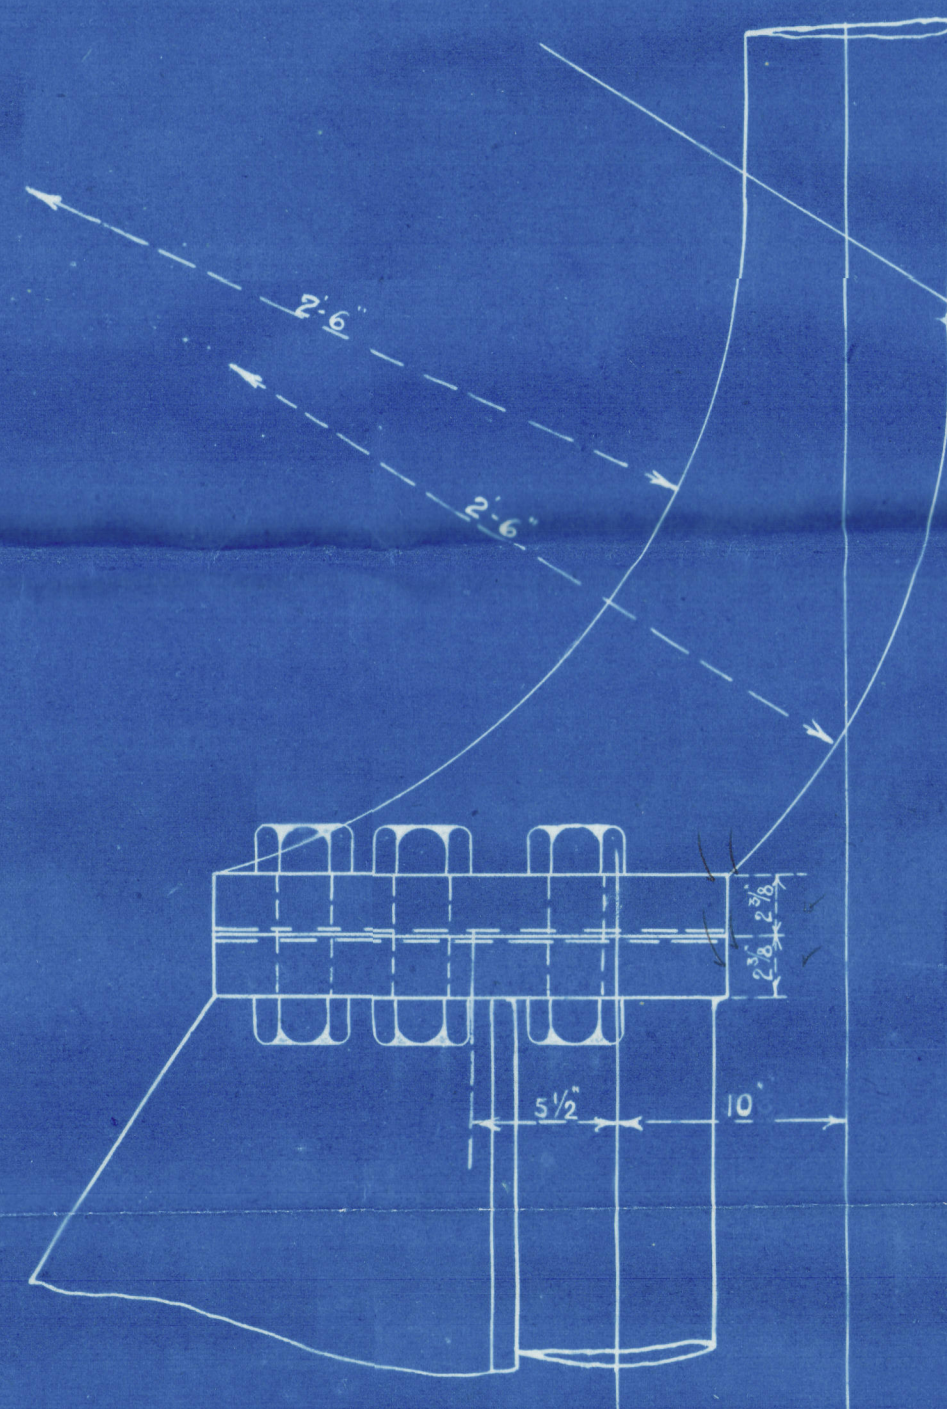

DETAIL OF COUPLING

SCALE: 1 1/2 IN = 1 FOOT



1 1/2 IN

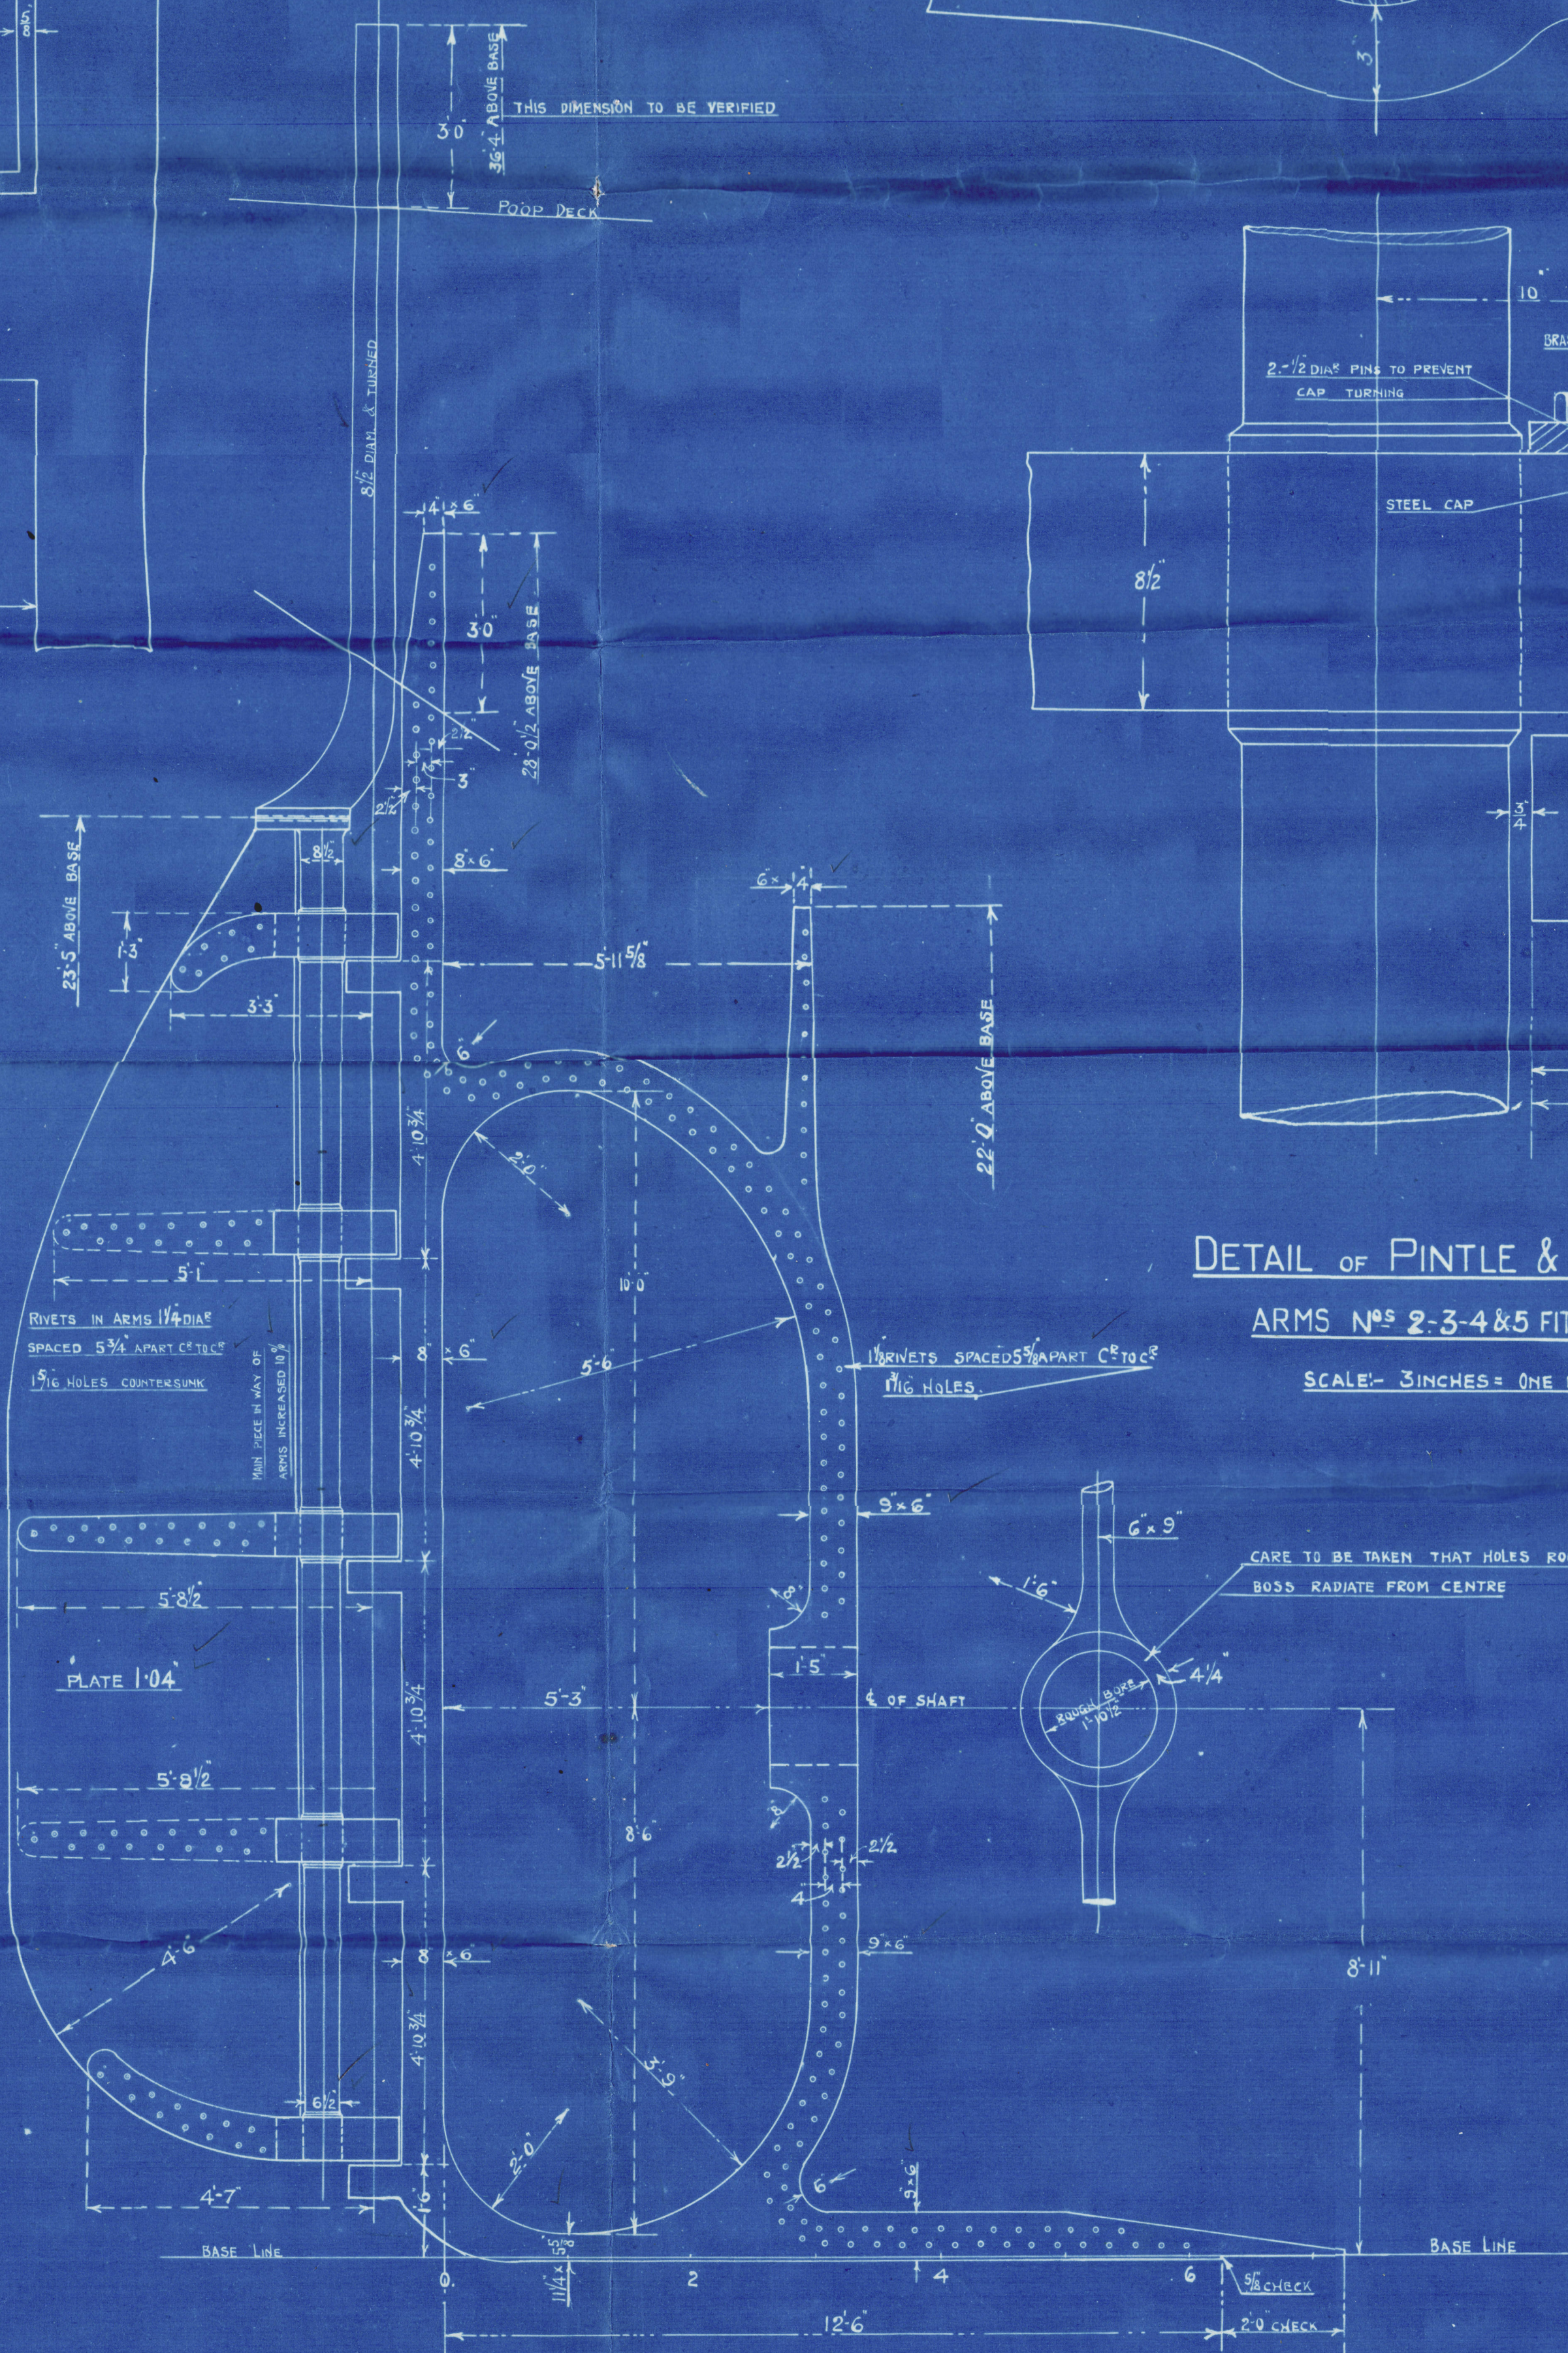

DETAIL OF PINTLE & BEARING CAP

ARMS Nº 2-3-4 & 5 FITTED THUS

SCALE: 3 INCHES = ONE FOOT

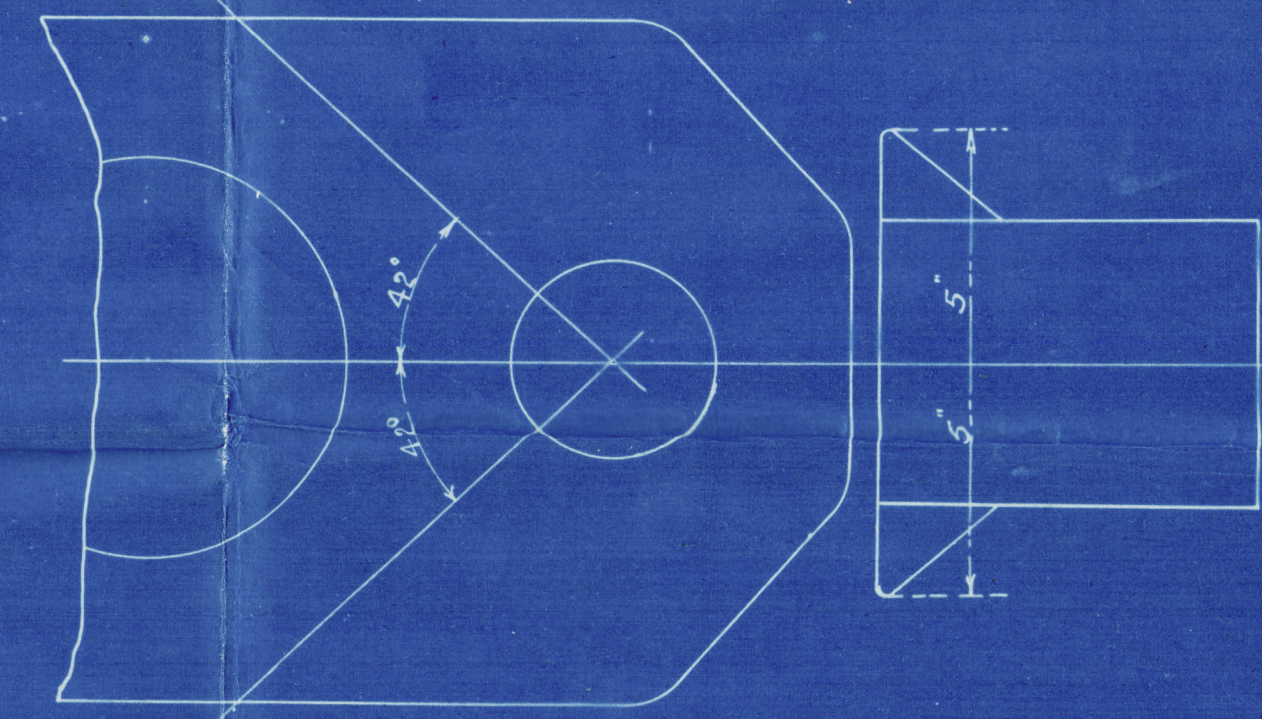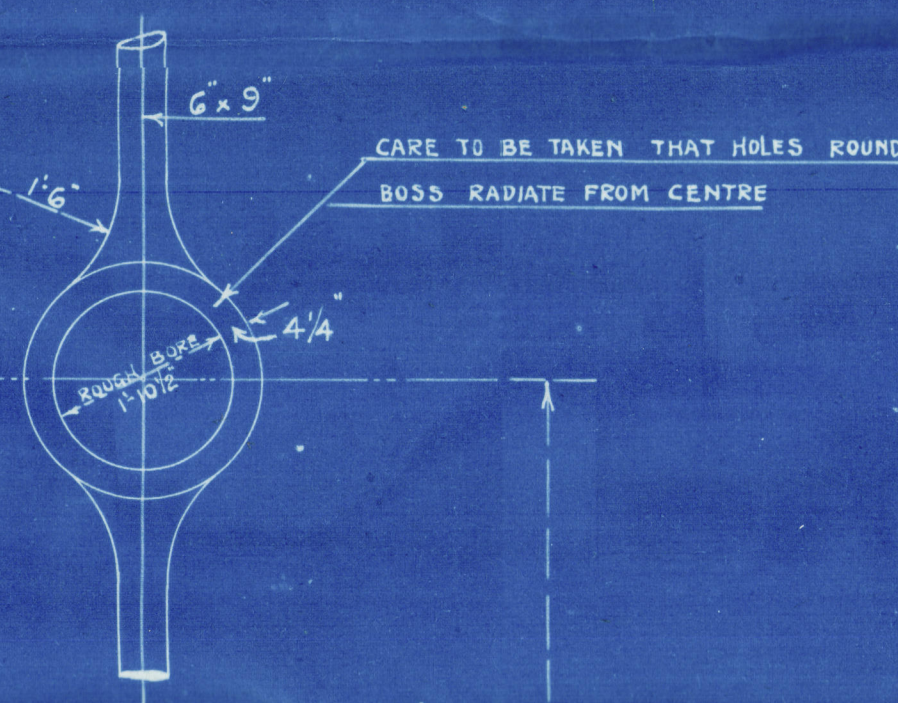

DETAIL OF STOPPER

SCALE: 3 IN = 1 FOOT

Murdoch & Harvey Ltd.

No 291.

Sternpost & Rudder.

S. S. "Moto"

Grk Rep No 17635.



© 2021

Lloyd's Register
Foundation

006601-006613-0222