

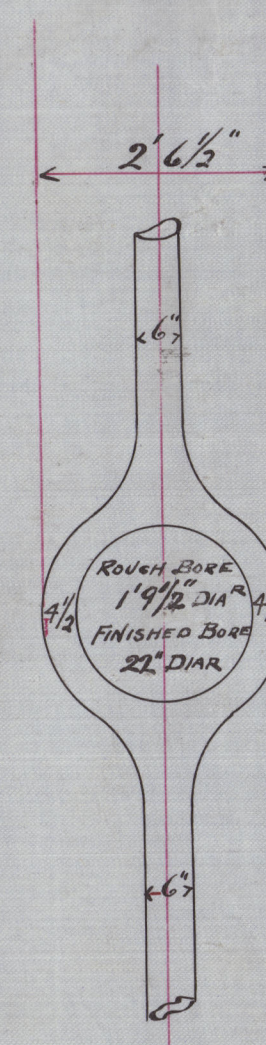
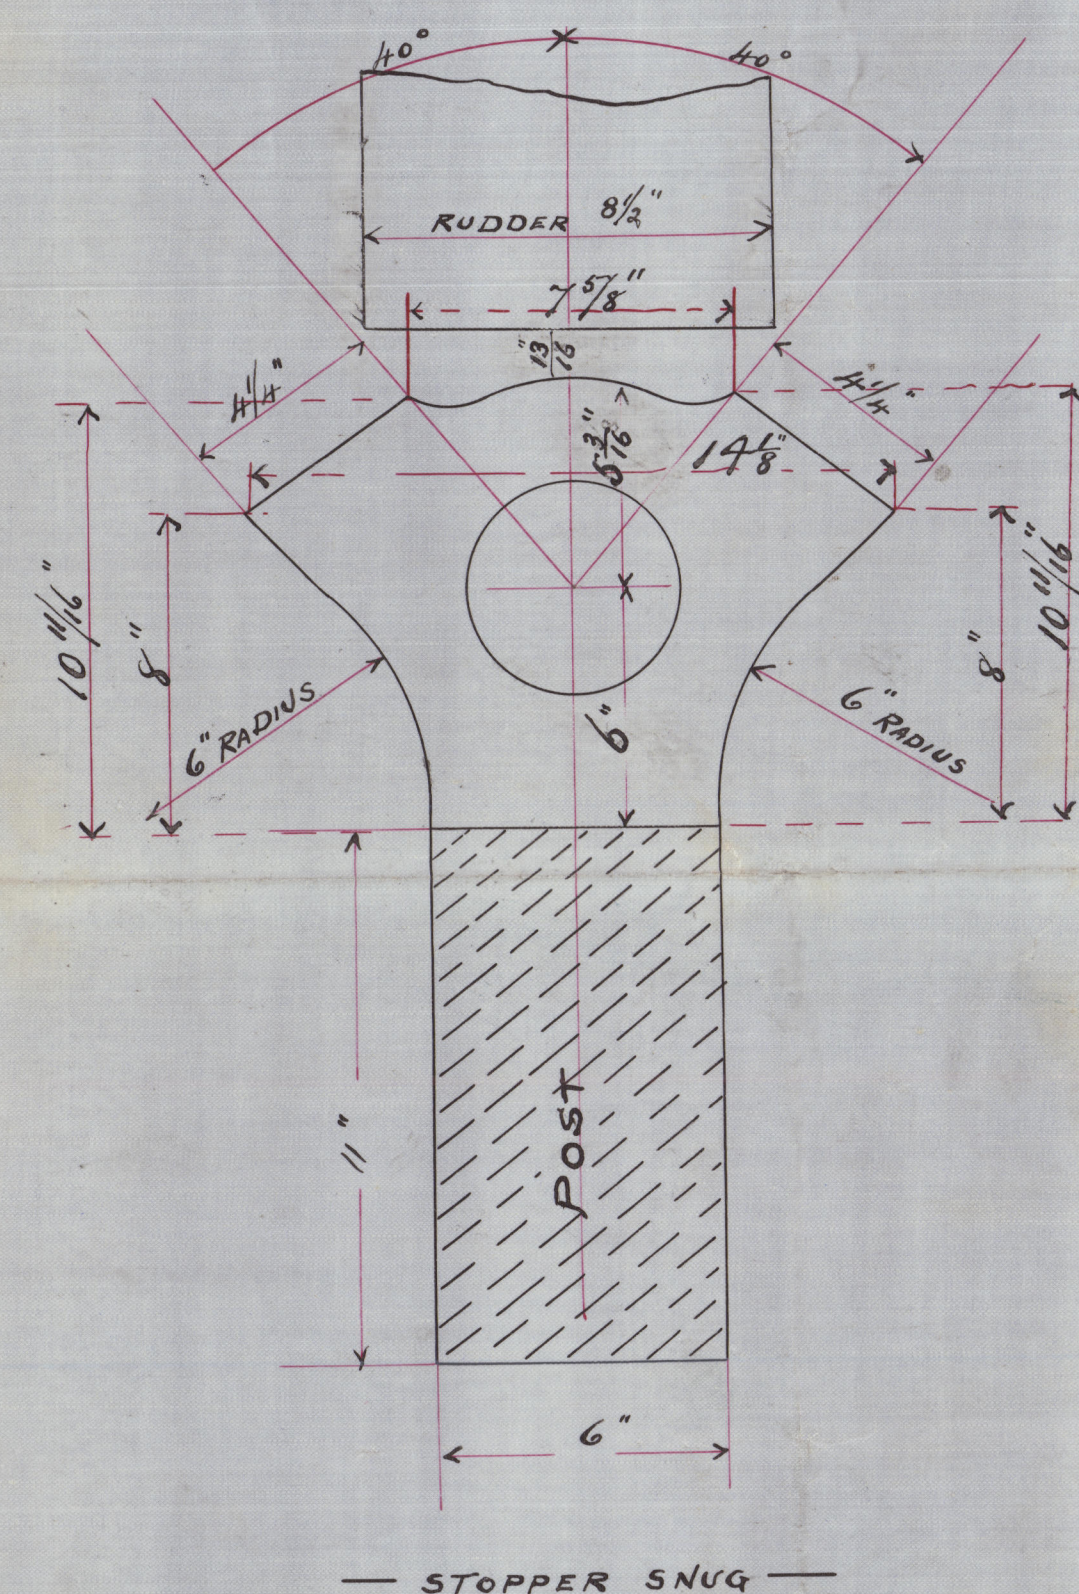
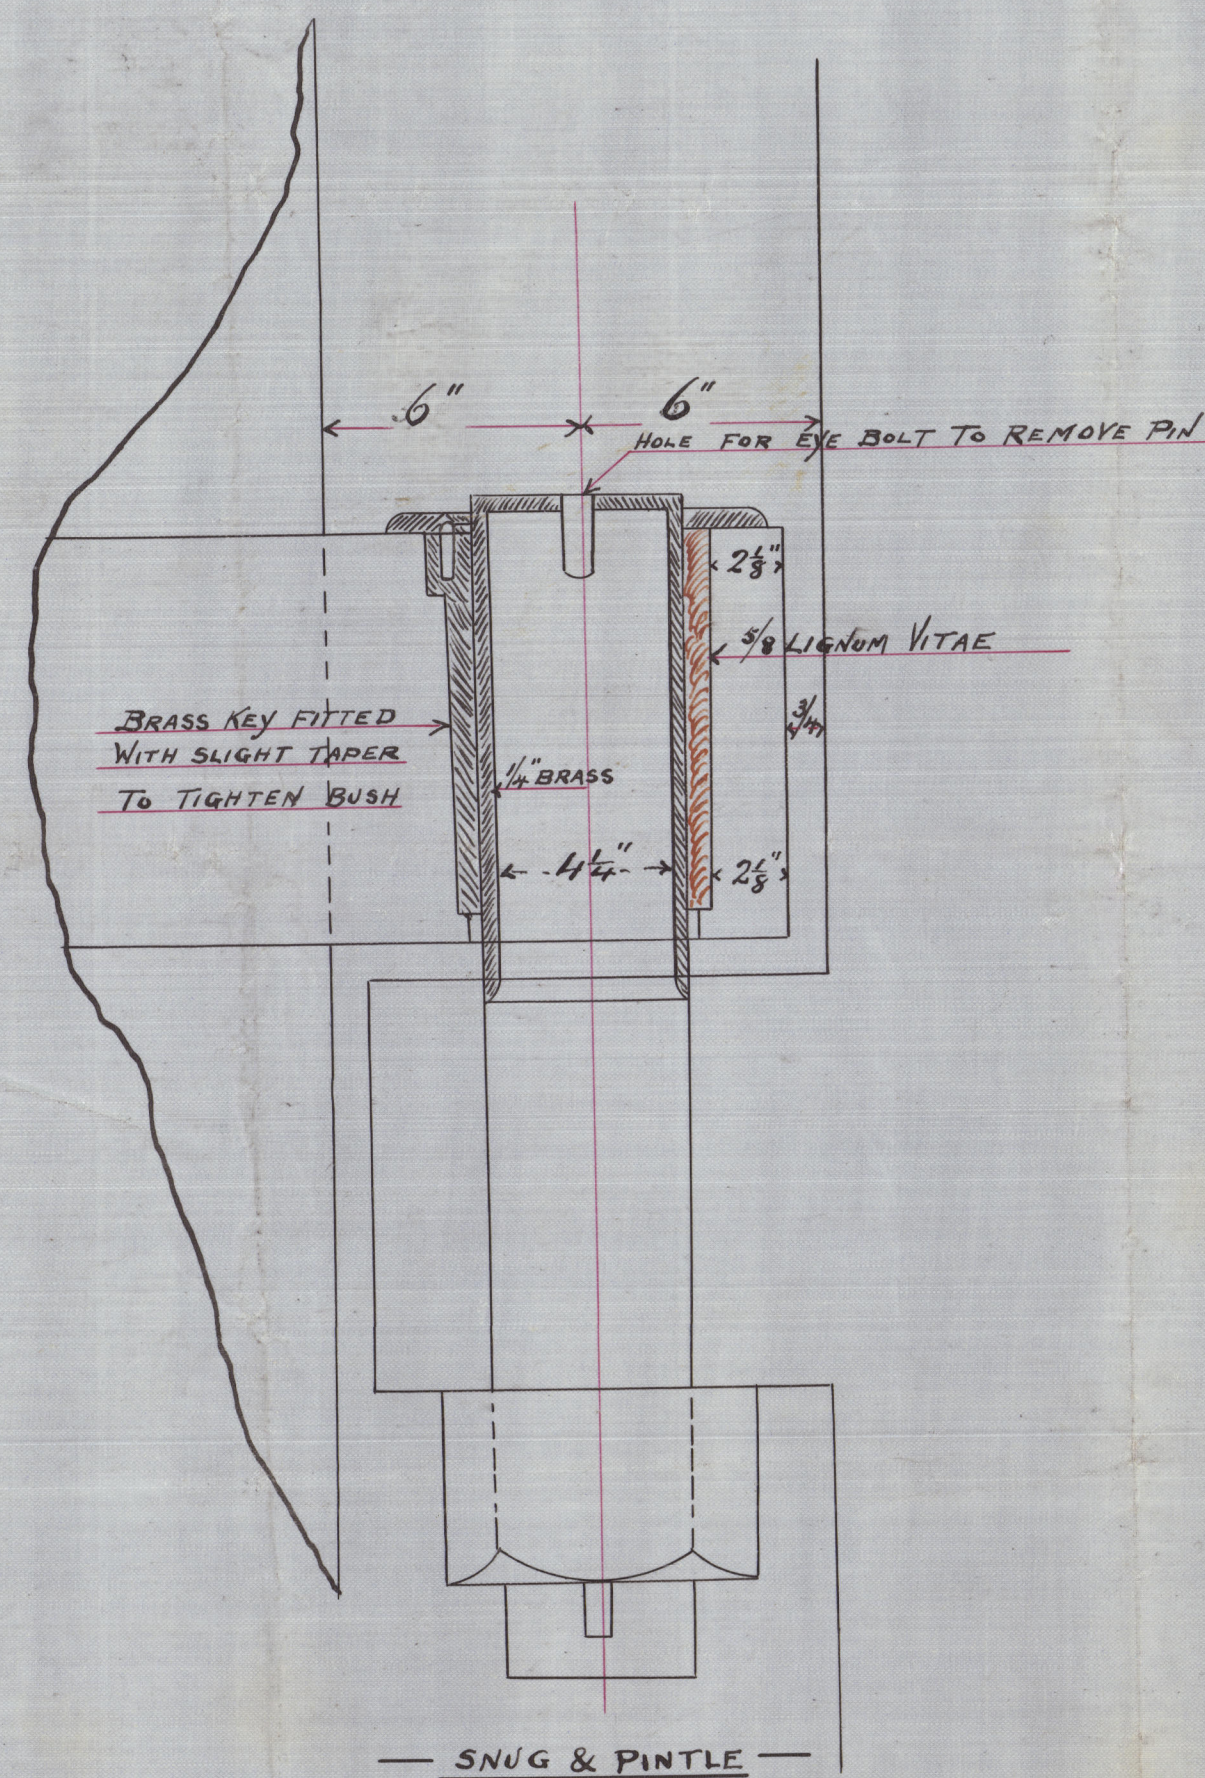
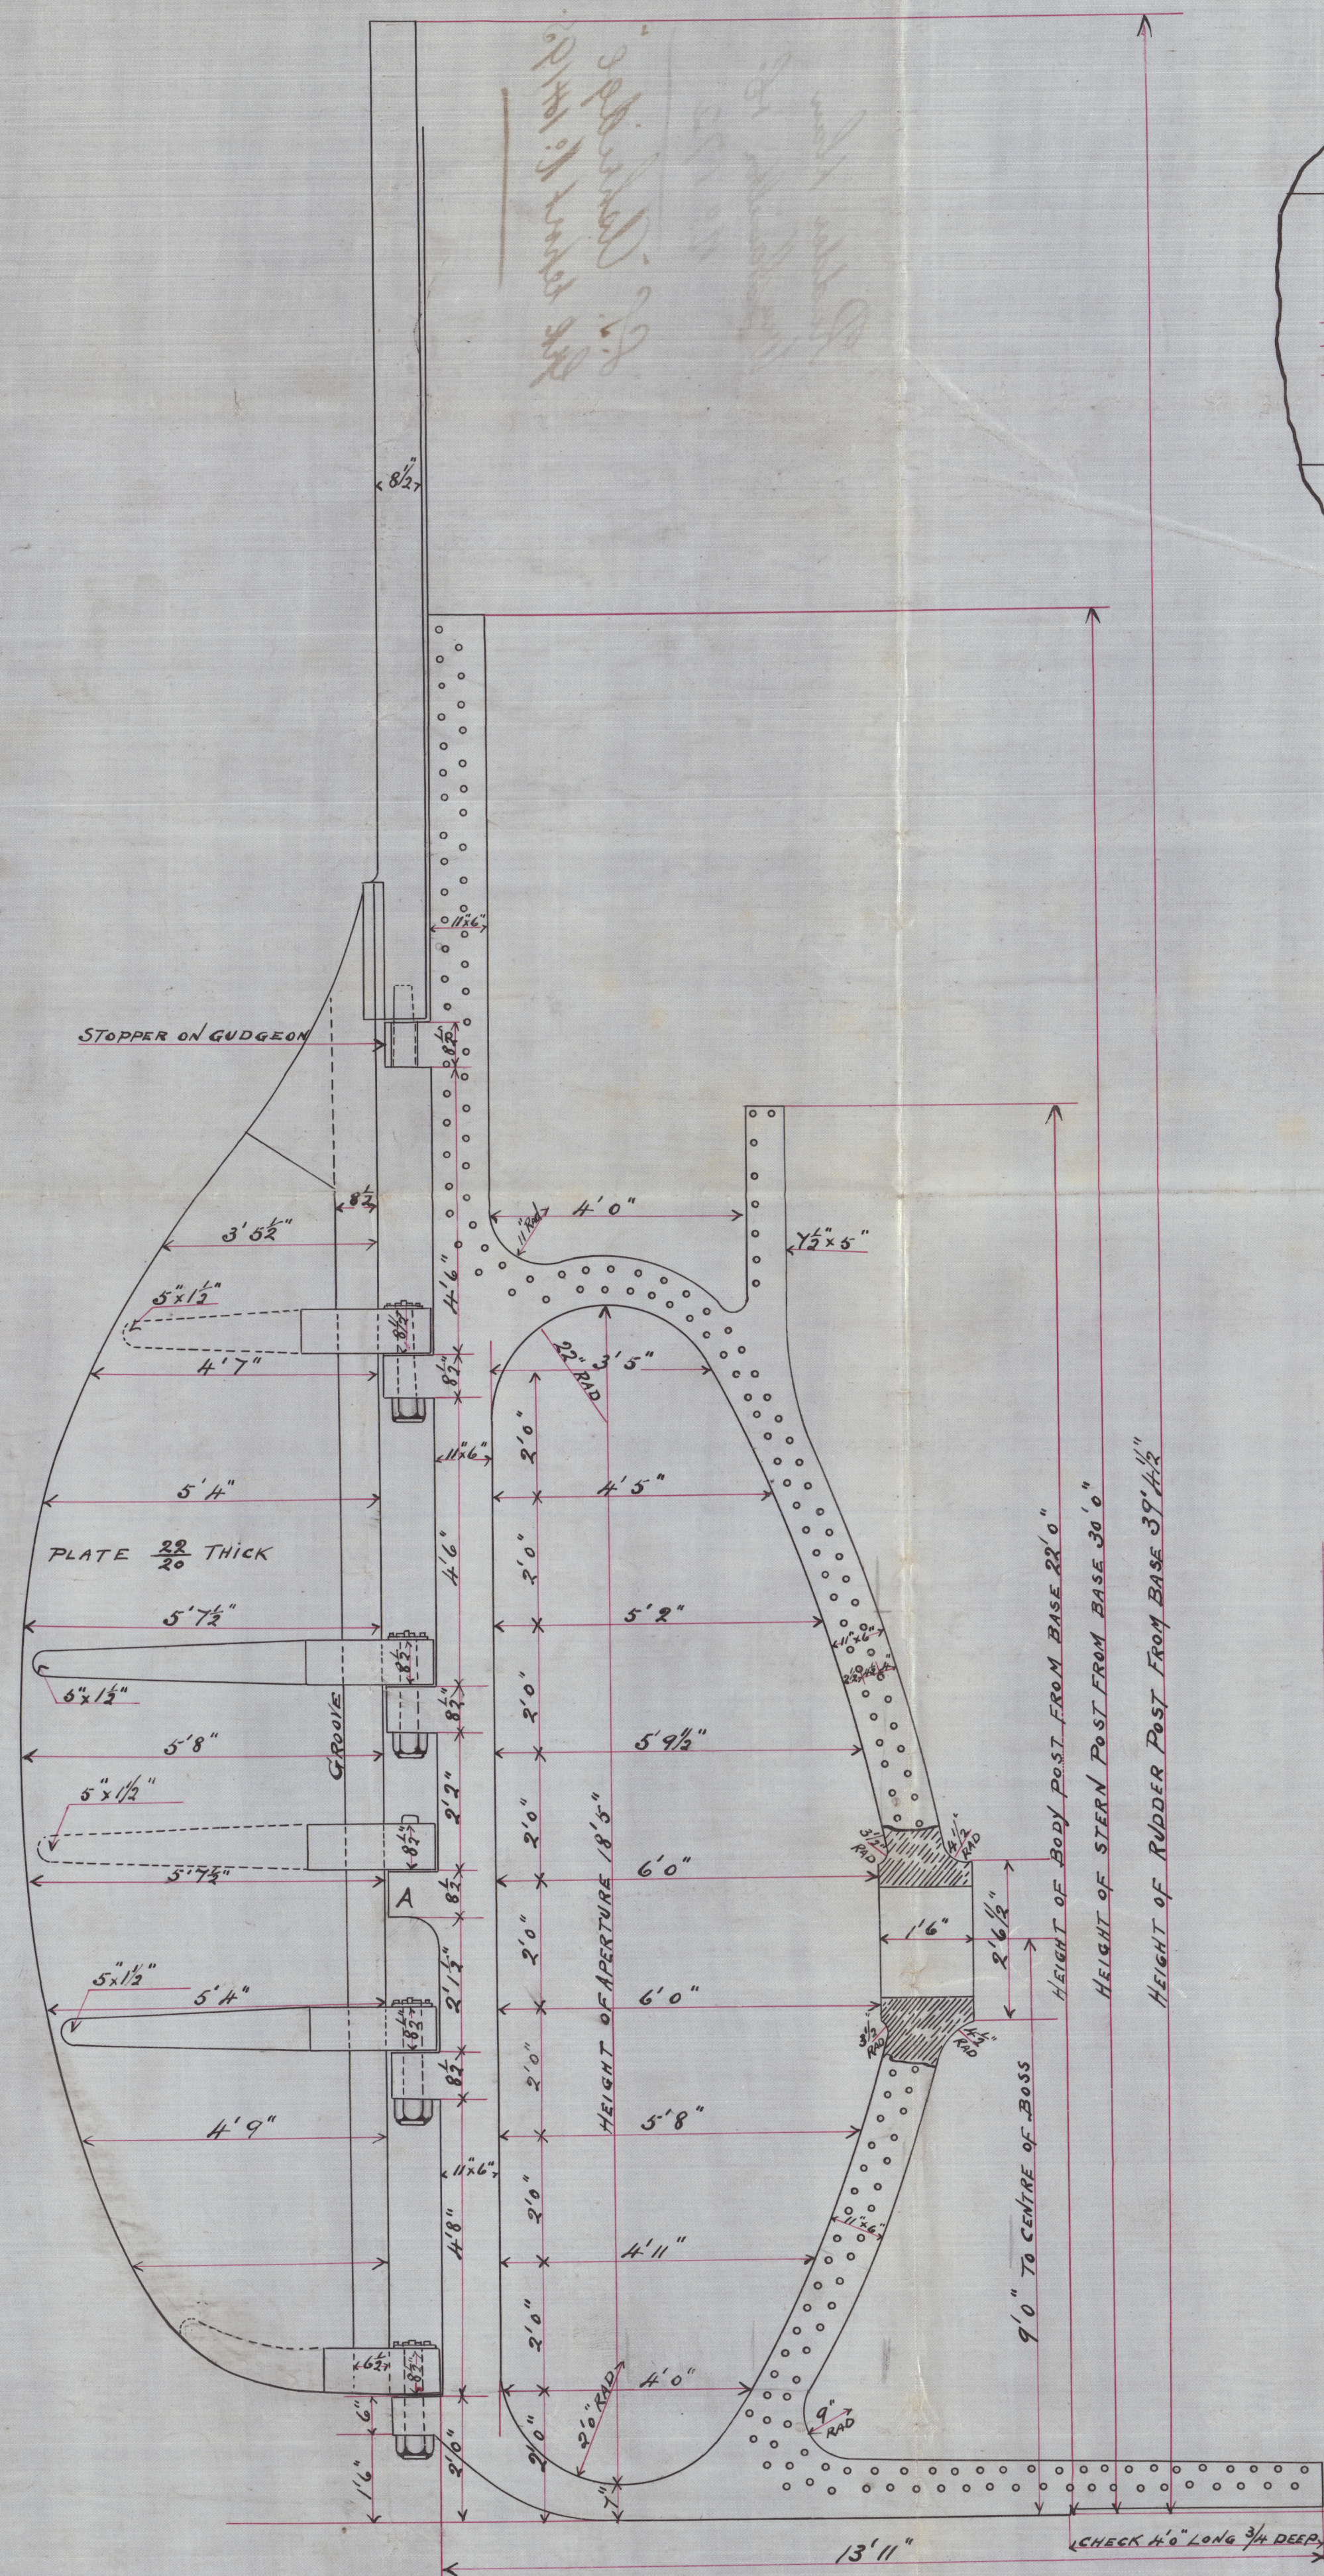
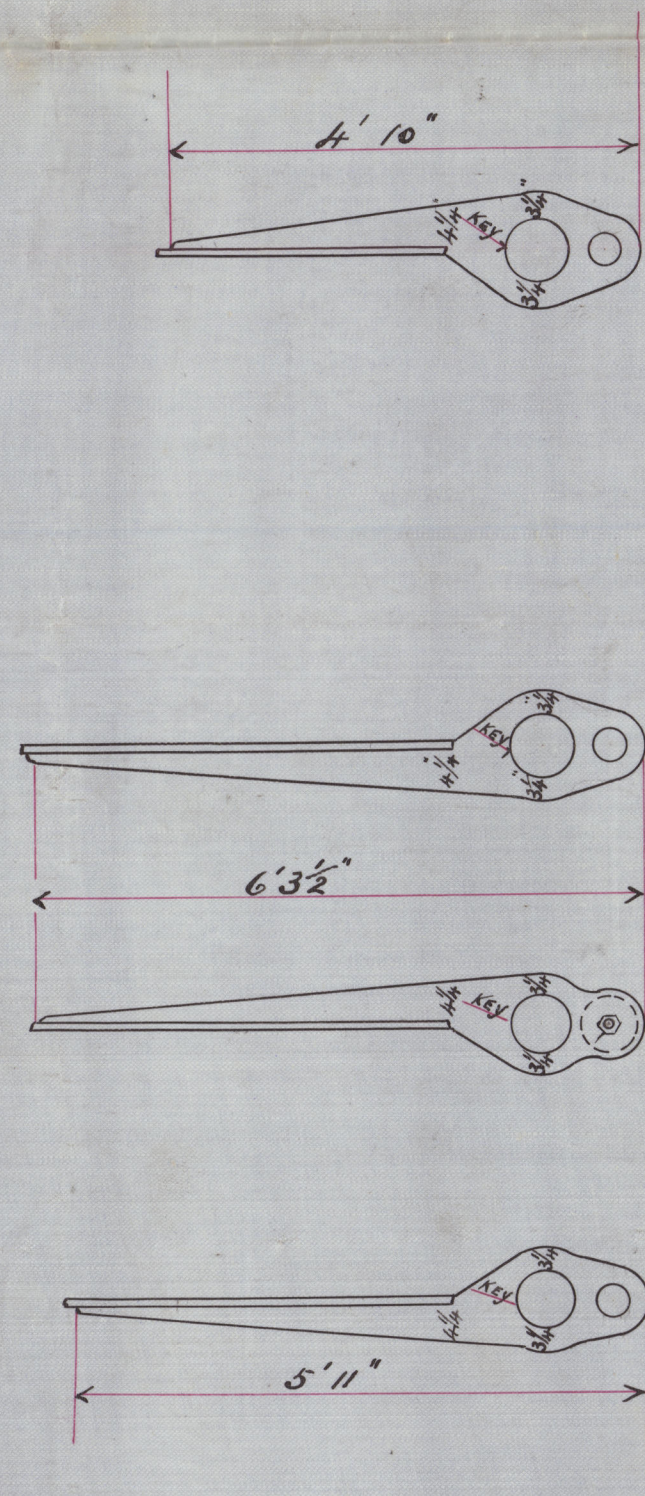


— RUDDER PLAN —
— SS N°172 —
— SCALE 1/2 INCH = ONE FOOT —

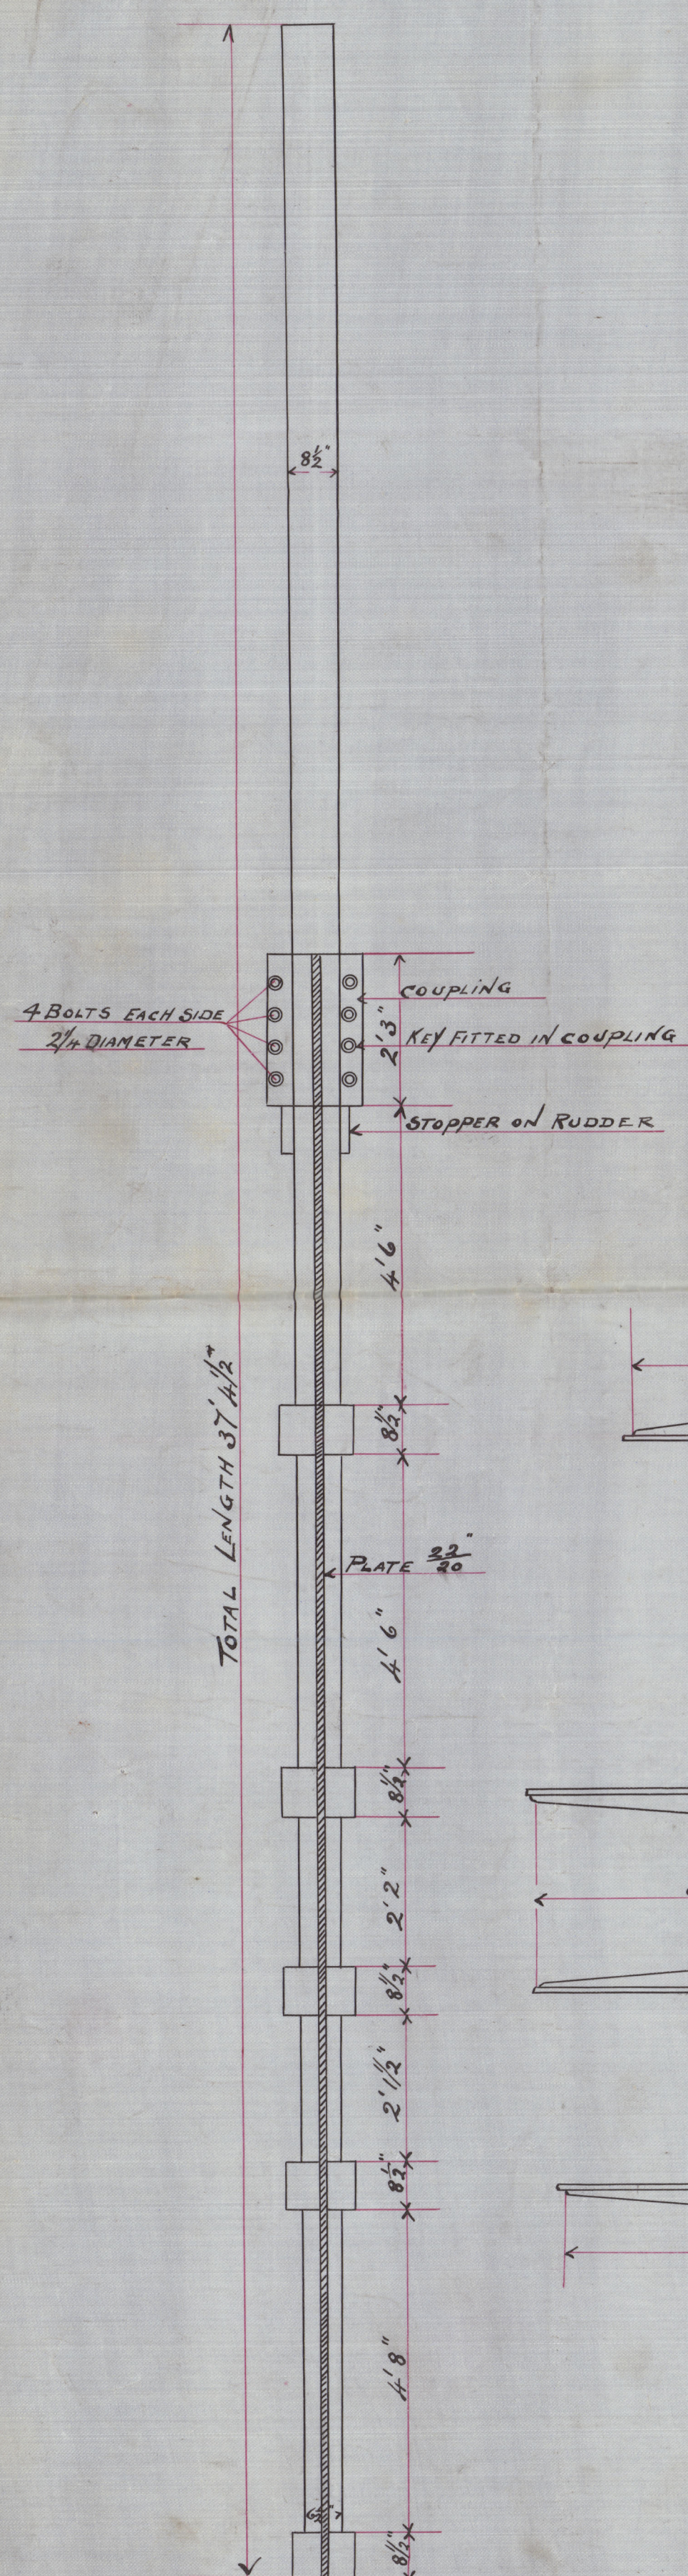

HOLES $1\frac{3}{16}$ SPACED $5\frac{7}{8}$ CENTRE TO CENTRE
PINTLES $4\frac{1}{4}$ " DIAM GUDGEON HOLES $4\frac{3}{8}$ " DIAM

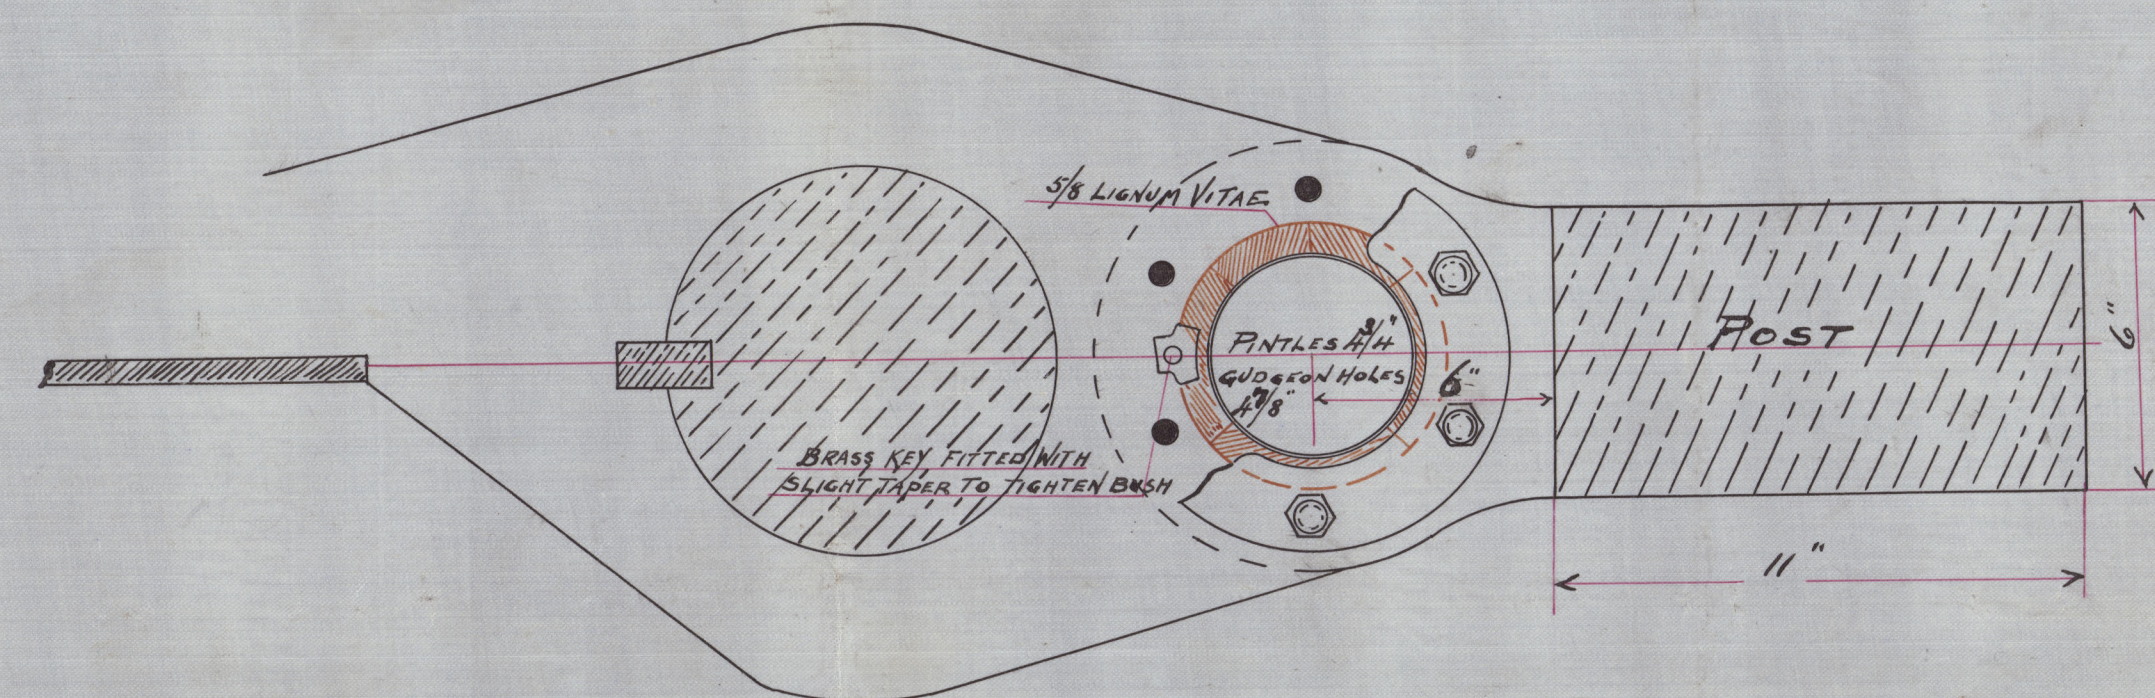

9/7/04

006760-006771-0082

Rudder plan
Wm Hamilton & Co
No 172

S. S. Ashridge
Gk report No 14195.

— SWID & PINTLE —
NO 30000 NO 30000

