





NOTE: FIN IS OPEN AT EACH END TO ALLOW WATER TO FLOW THRO'

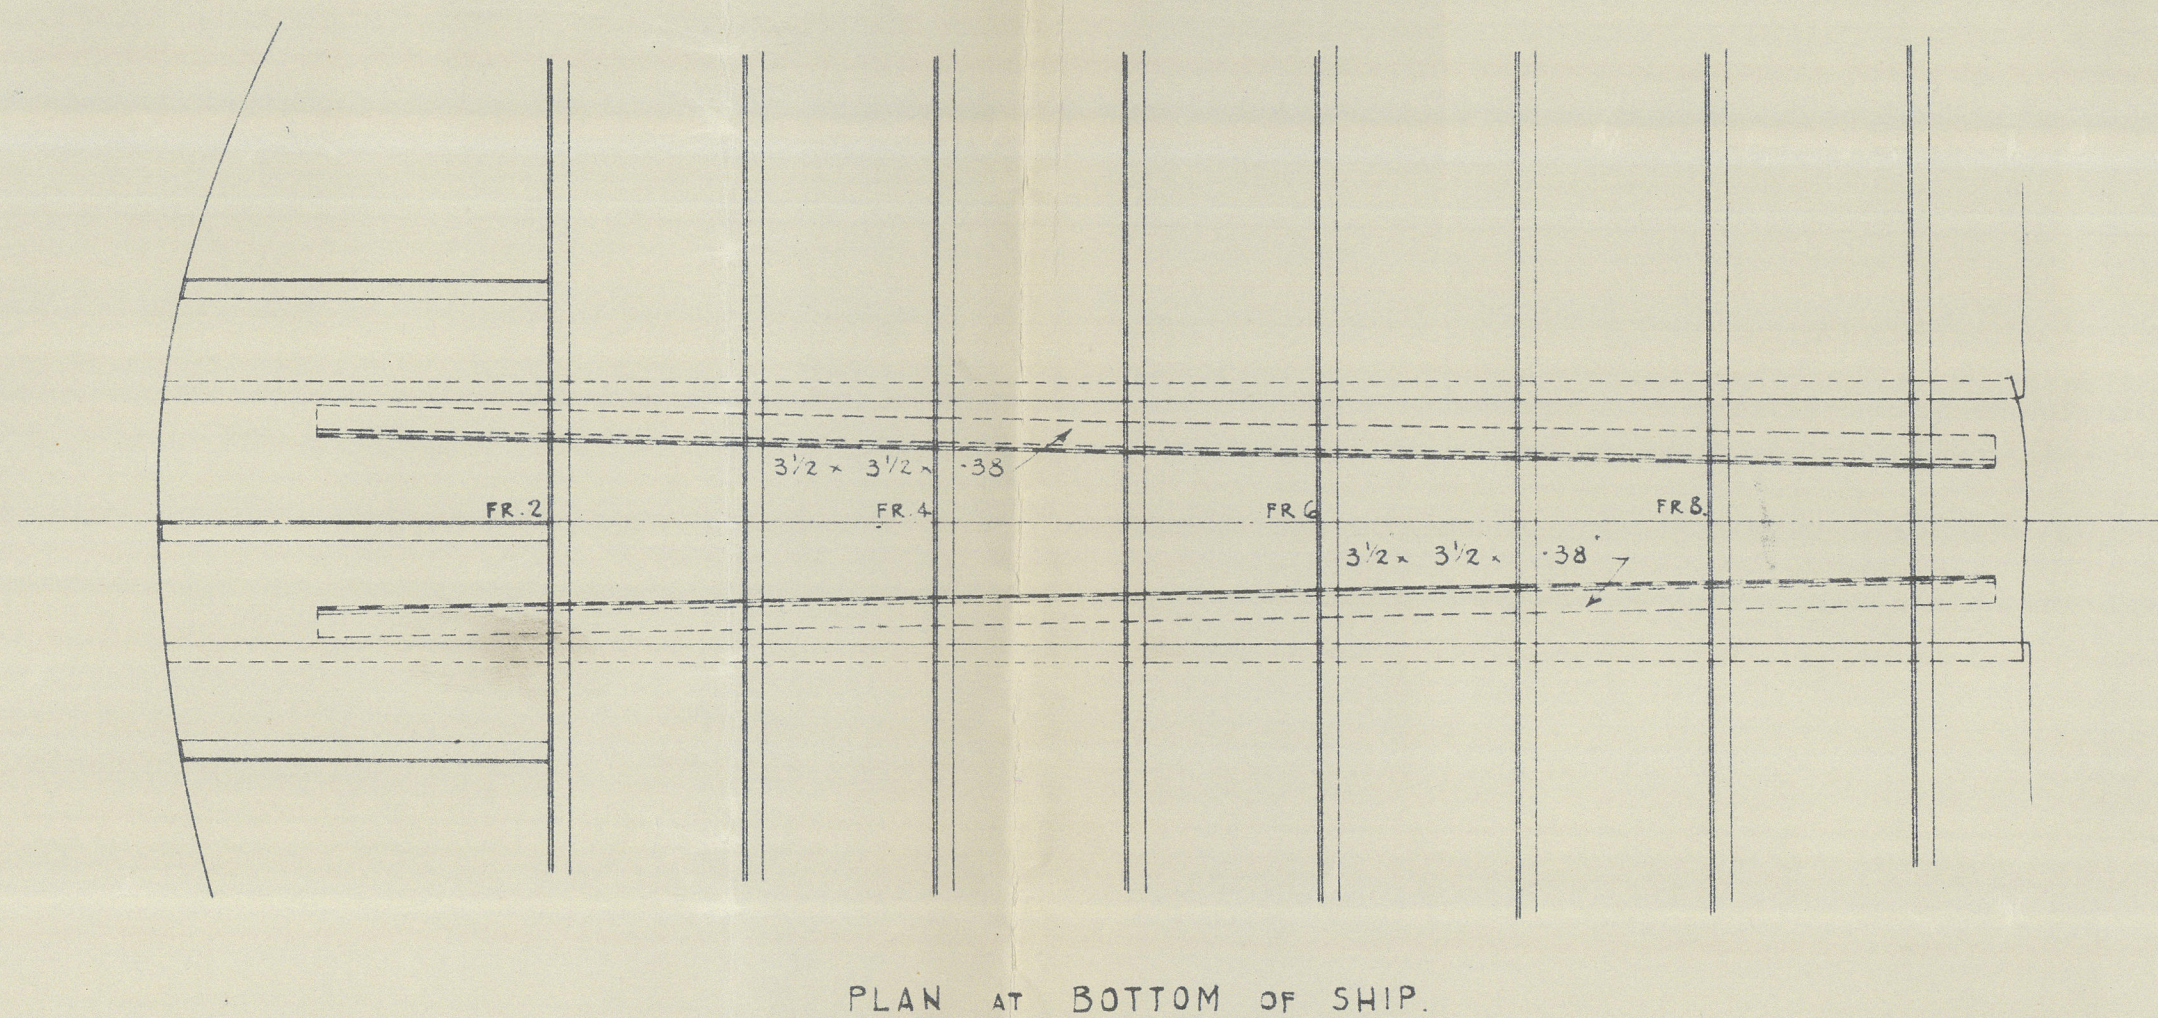


YARD N° 550

BOW & STERN FINS

SCALE 1/2 INCH = 1 FOOT

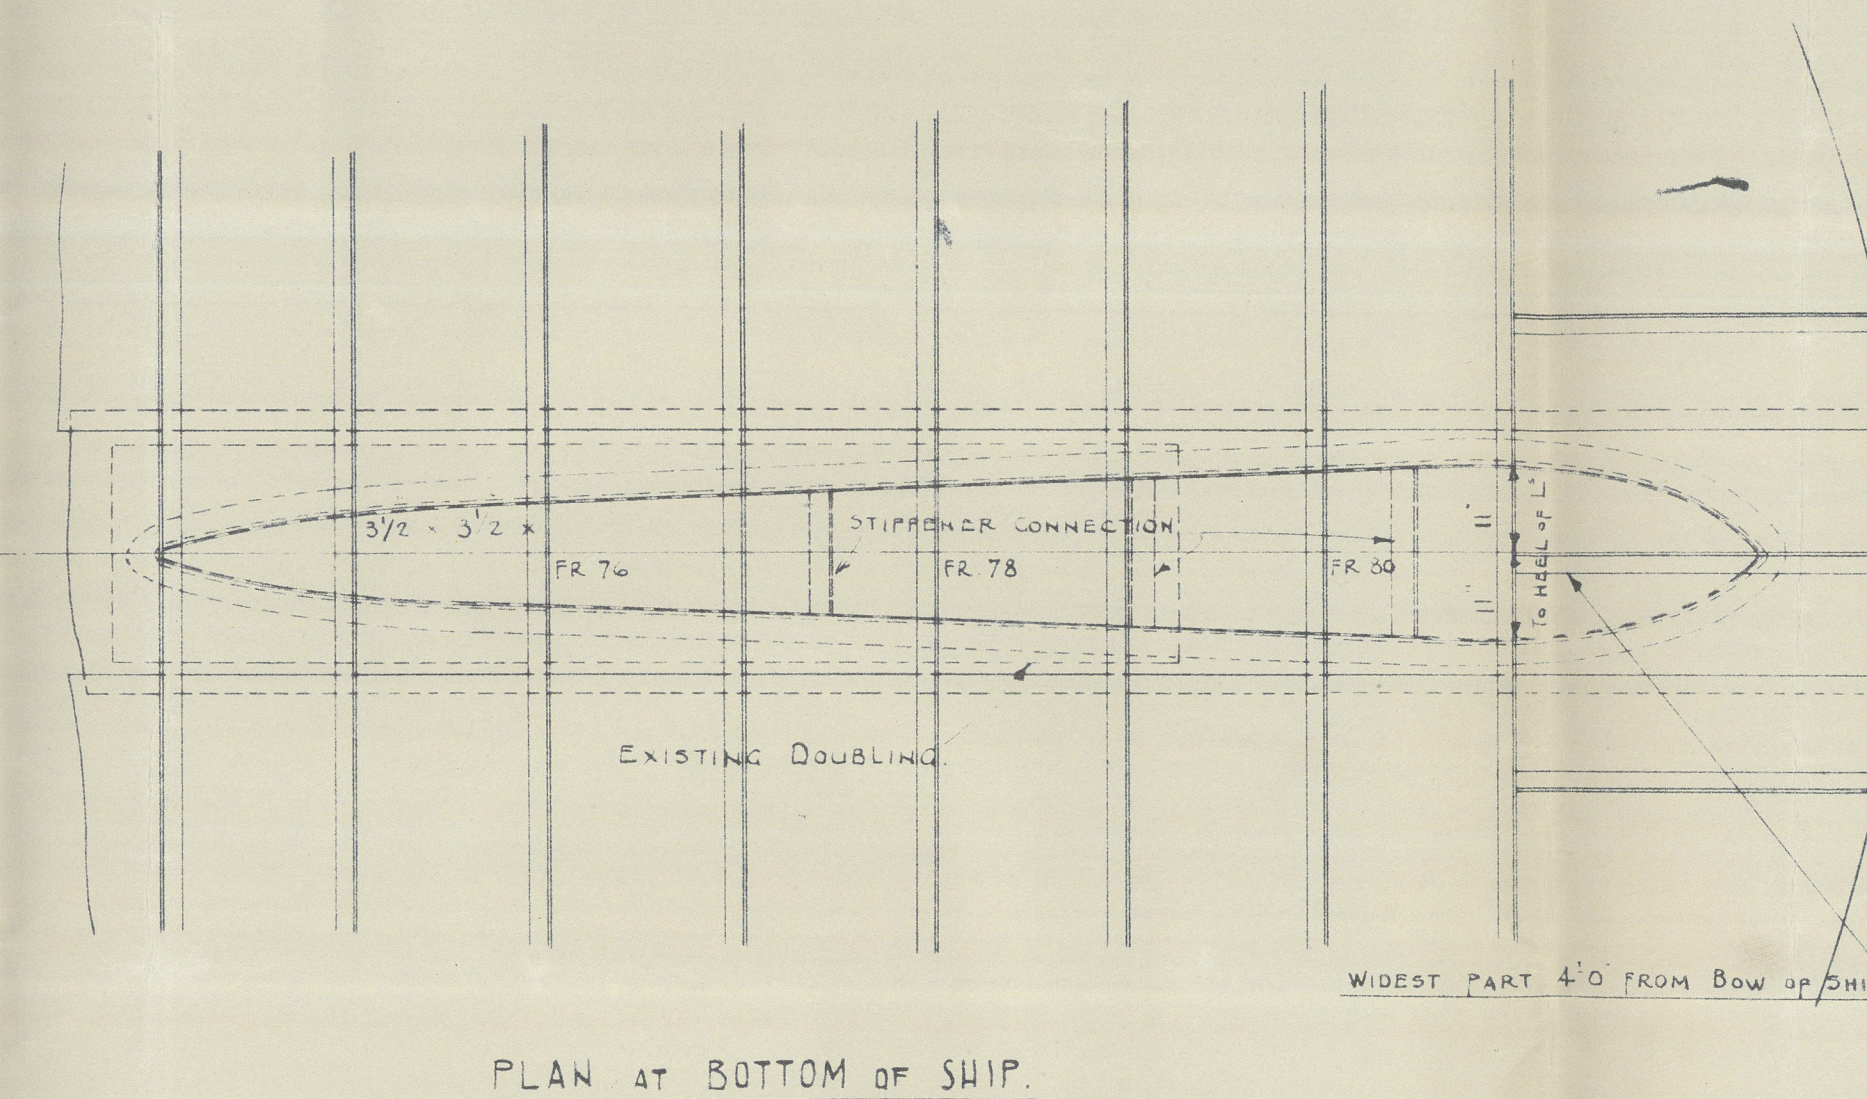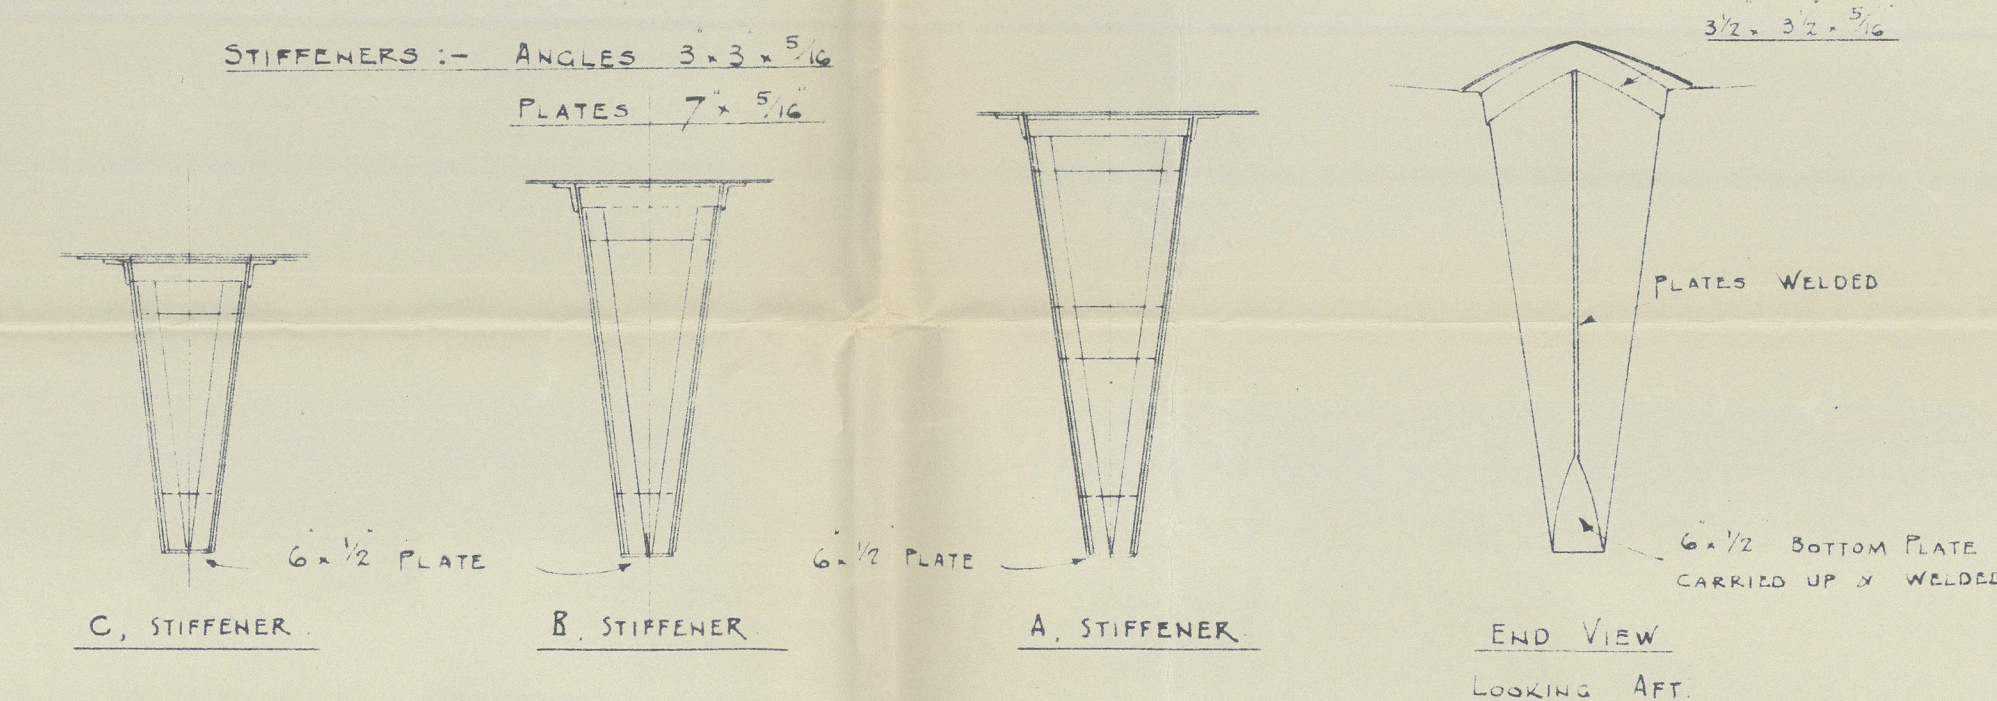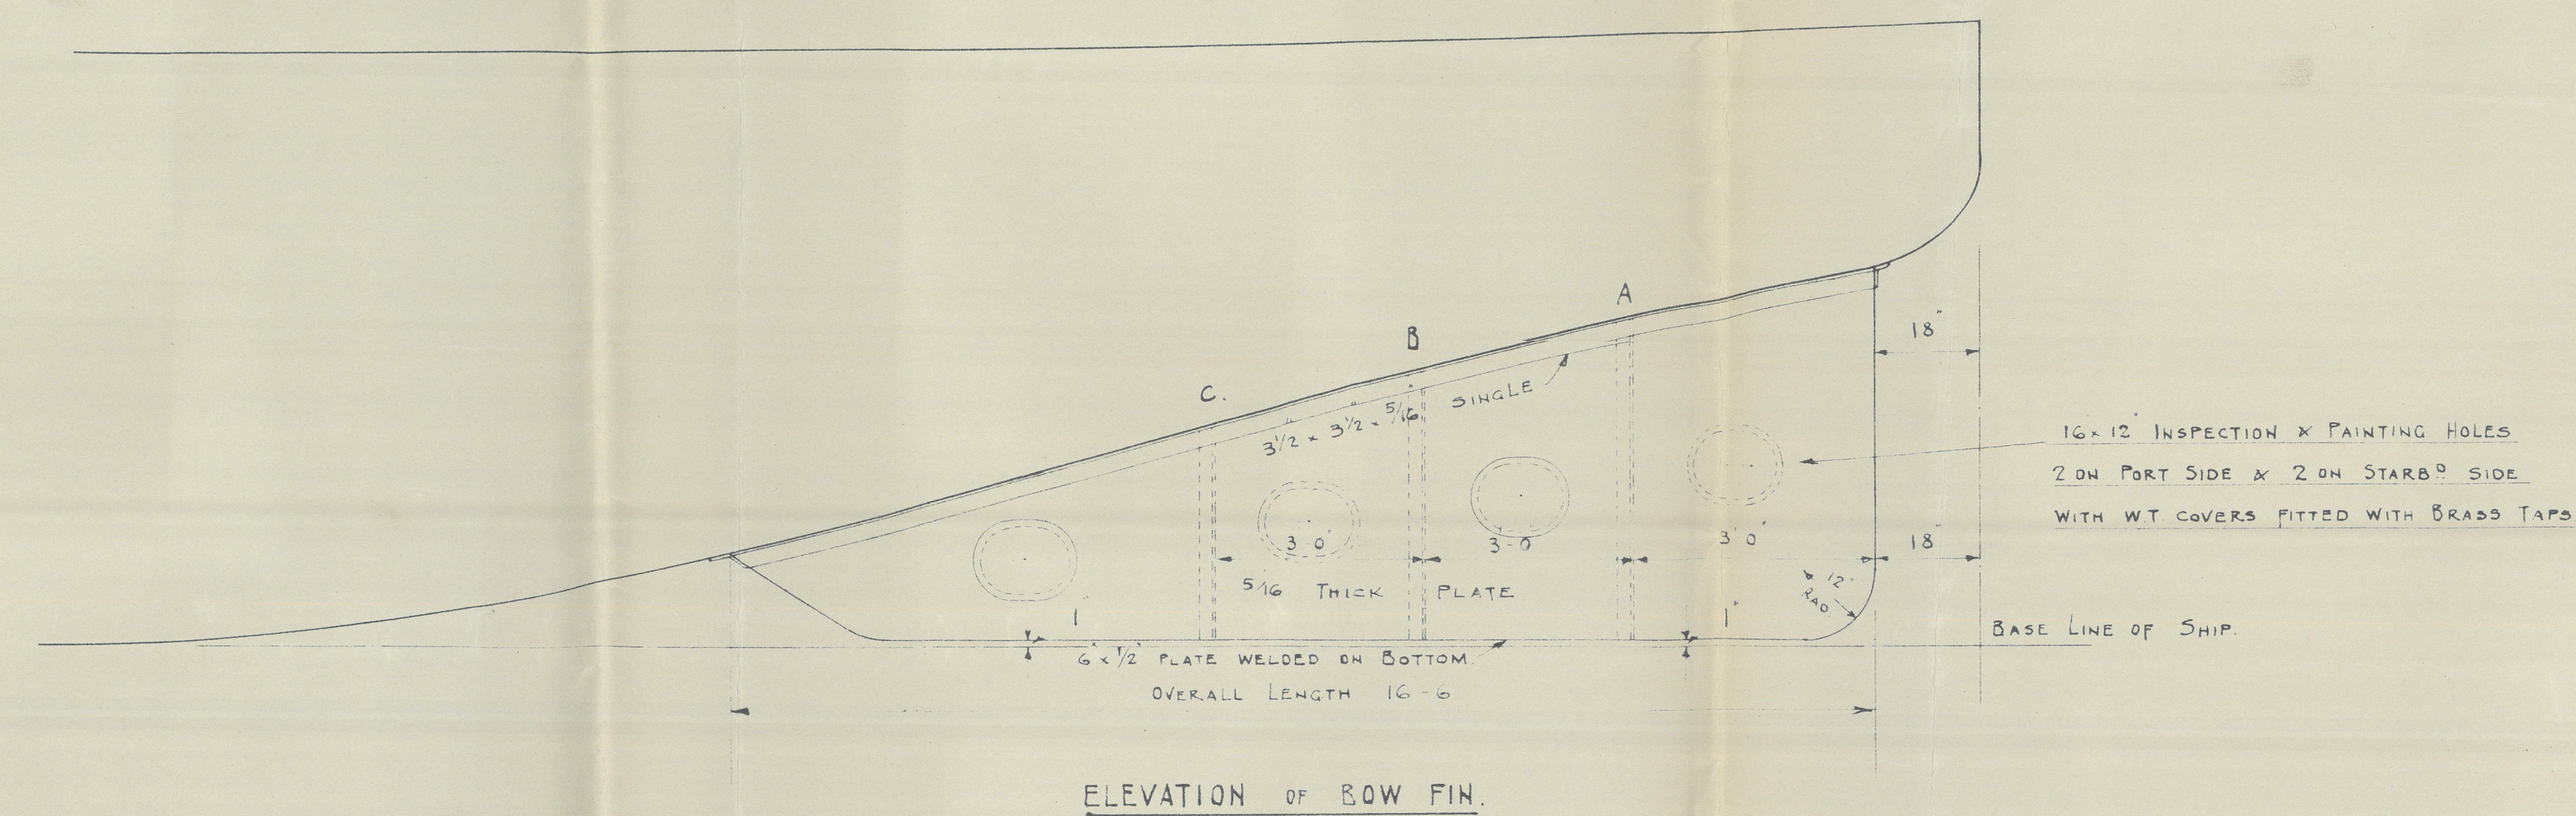

19 OCT 1939

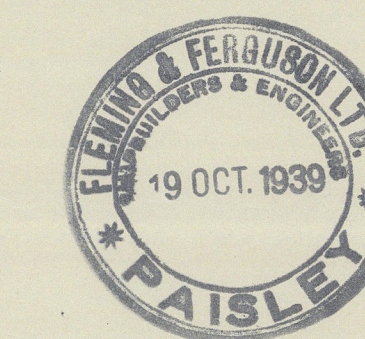

550
91.
J.H.

Nº 550.

Heming & Ferguson

Bow and Steer Tins.

Nº 9

550 'Abercraig'
GLASGOW REPORT Nº 61681



© 2021

Lloyd's Register
Foundation

006797-006798-0242