


18-1-40

— m. s. "DEMOCRAAT" —

— ROER EN STEVENS —

— SCHAAL 1:10 —

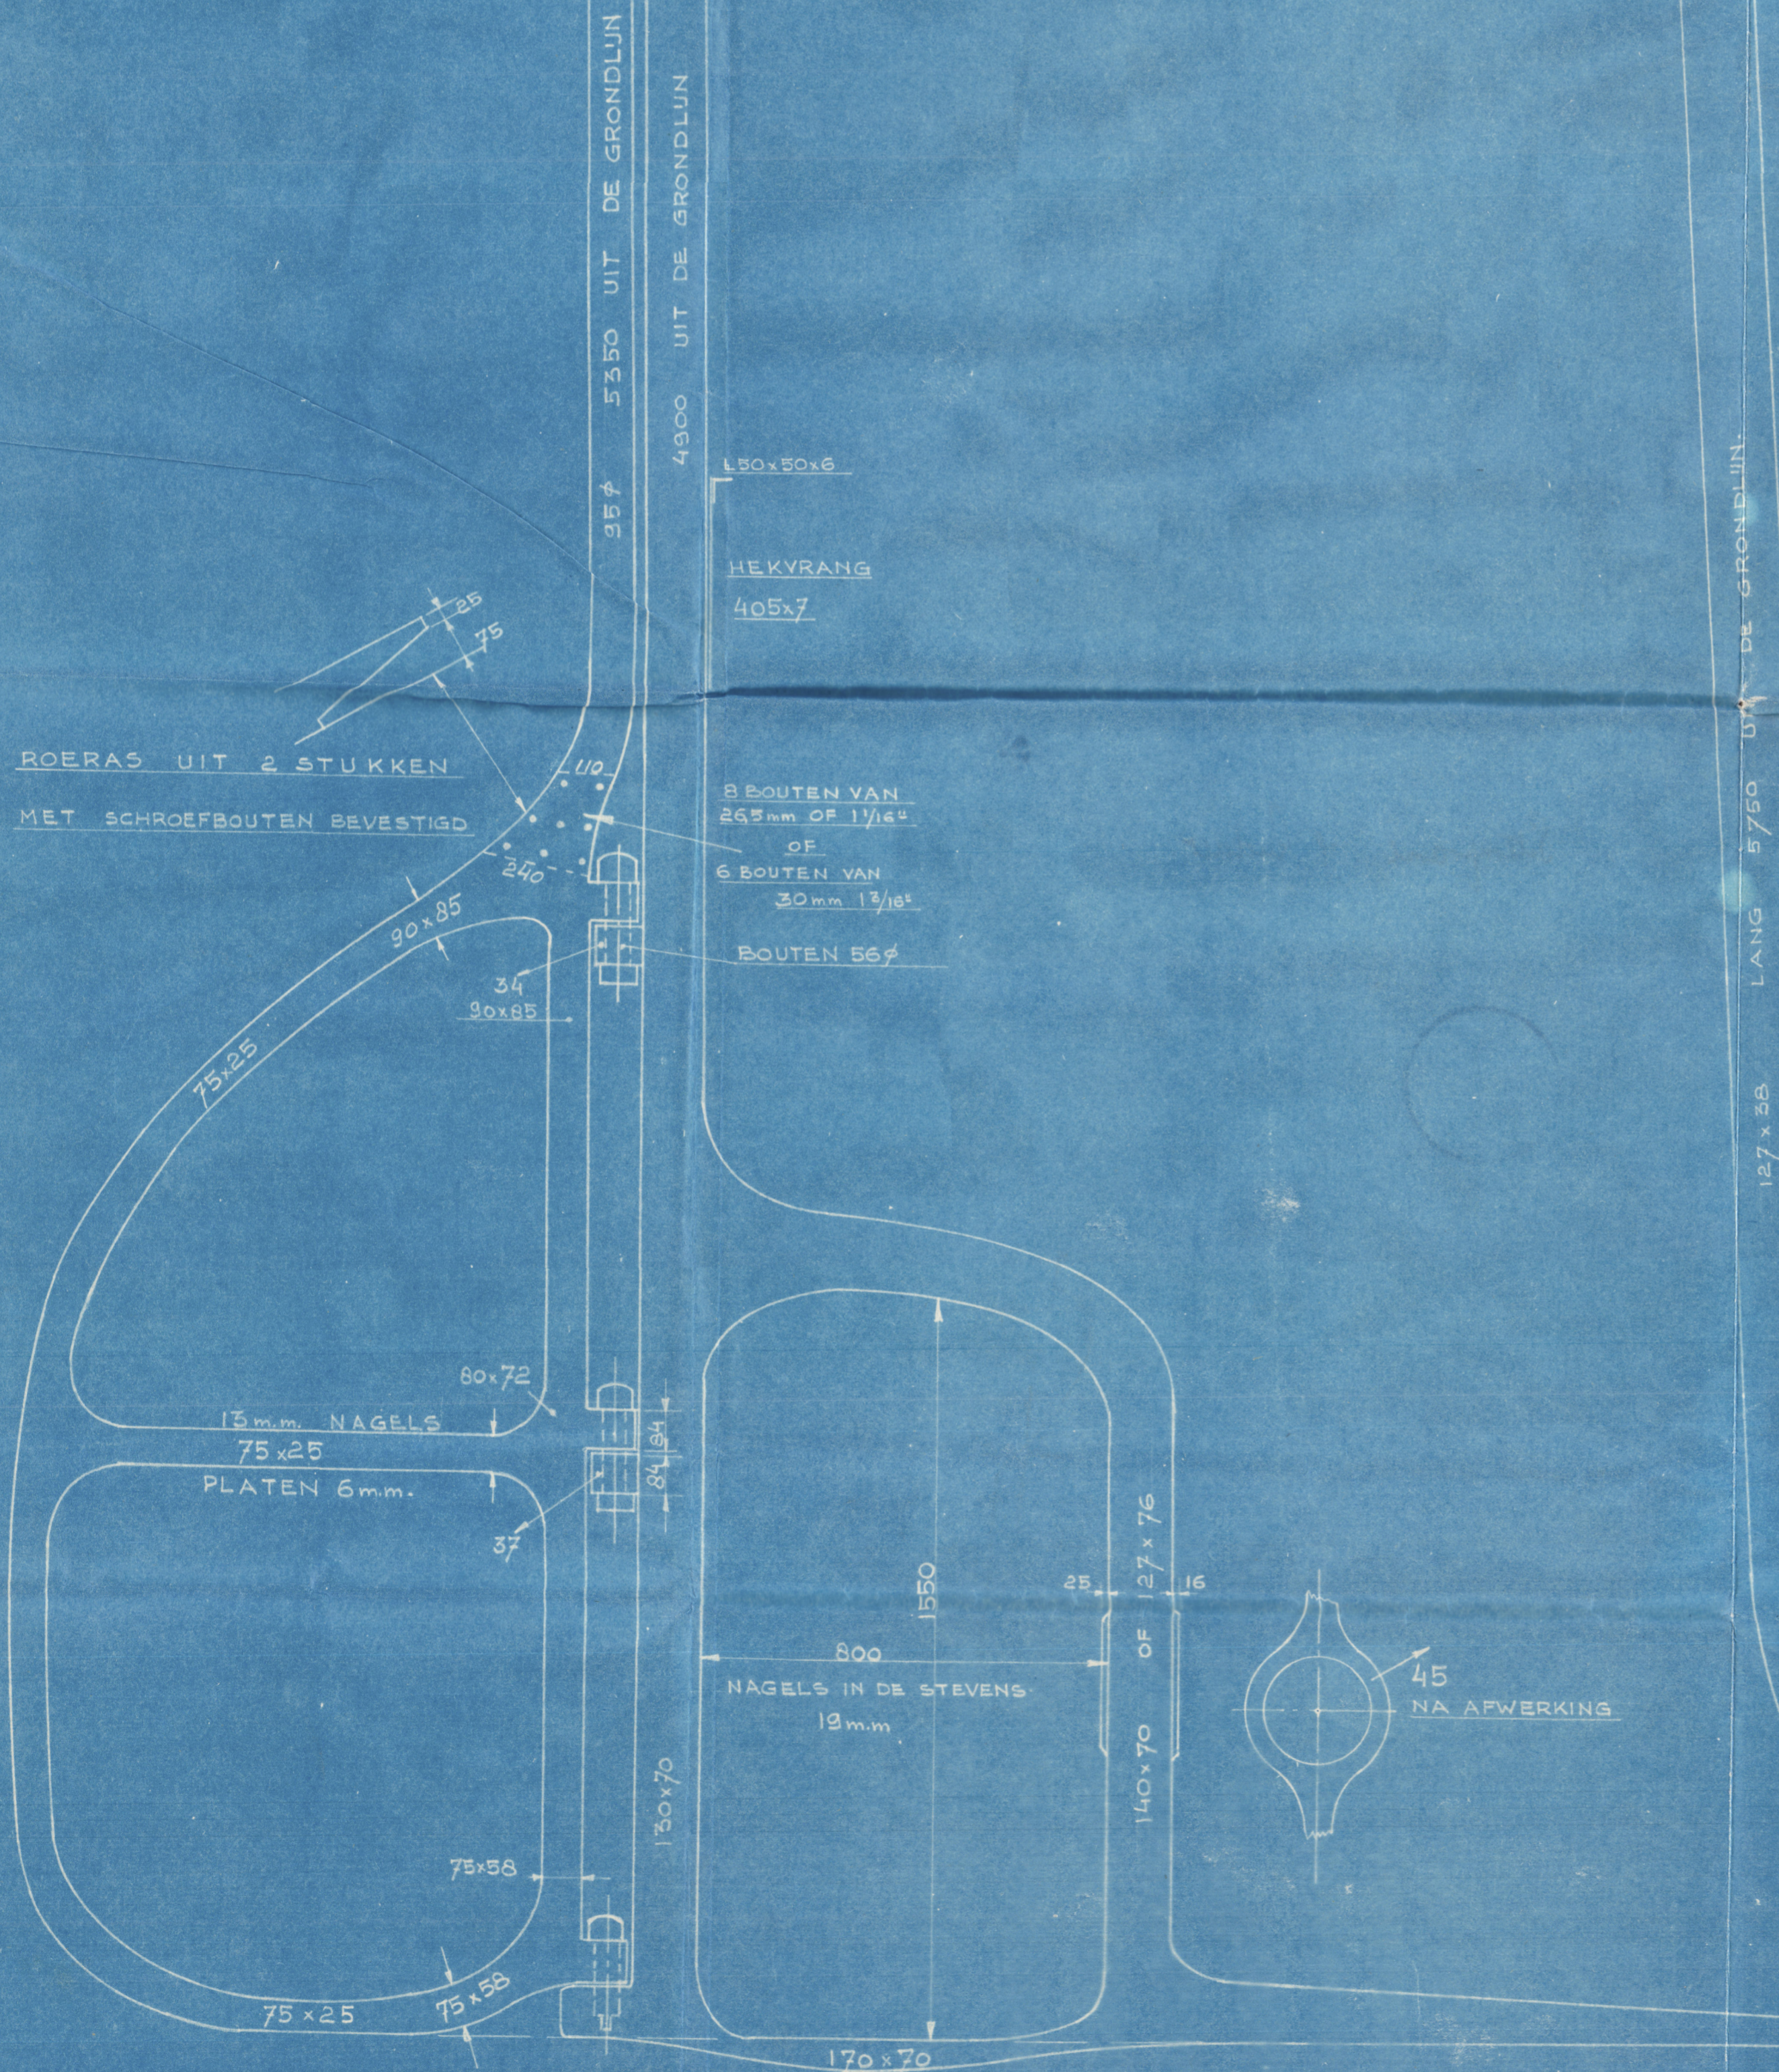

04
18-1-40

Nº1501

DEMOCRAT.



14

Sitemframe & Rudder.

2



© 2020

Lloyd's Register
Foundation

006809-006818-0175