

M. V. No 179 PLAN OF STEEL DECKS



SCALE 1/4" = 1 FOOT

BEAMS 4 1/2 x 3 x 38 supports at centre
POOP DECK BEAMS 4 1/2 x 3 x 30
KNEES 13 1/2 x 13 1/2 x 34

TRUNK TOP & SIDE PLG 38
TRUNK TOP BEAMS 4 1/2 x 3 x 30
SPACED 22"

SECTION OF WING EXPANSION
TRUNK

END VIEW OF WING EXPANSION
TRUNK

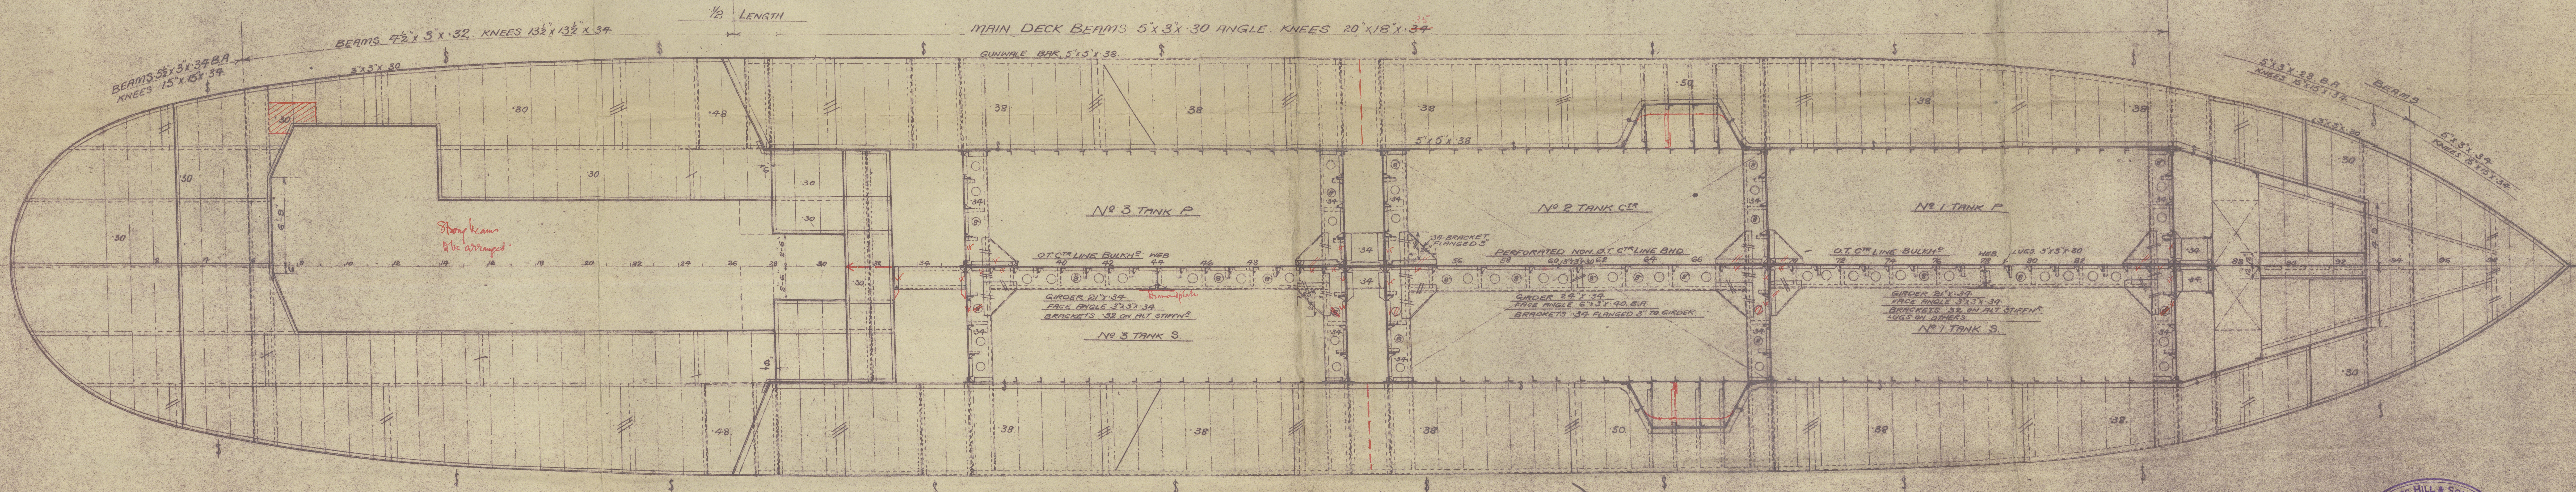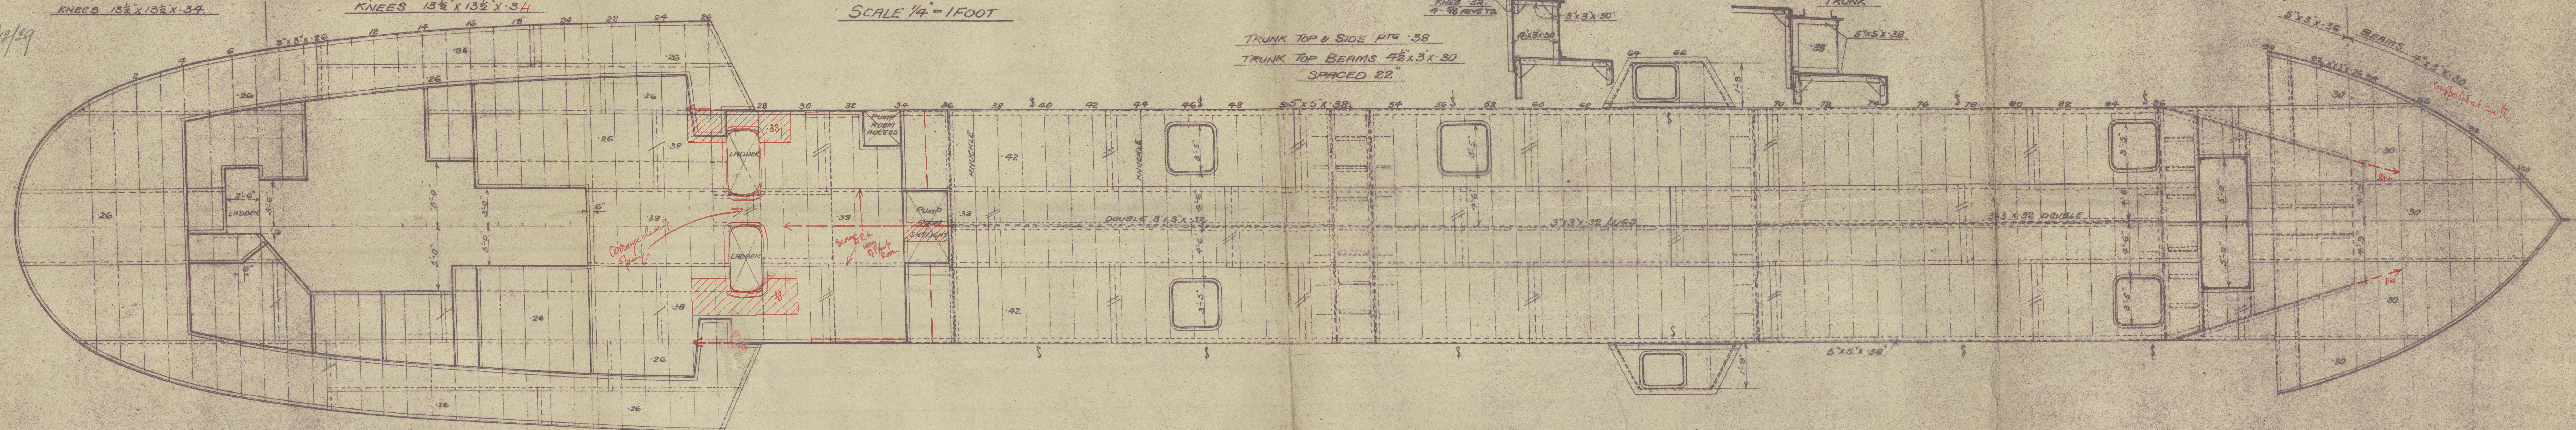

X - Double any for




16.12.29

CHAS. HILL & SONS LTD.

N^o. 179.

Plan of Steel Decks.

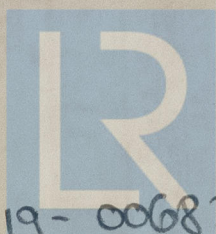

© 2020

Lloyd's Register
Foundation

006819-006830-0060