



NO. 64.  
GENERAL ARRANGEMENT.  
SCALE 1/16"=1'-0"

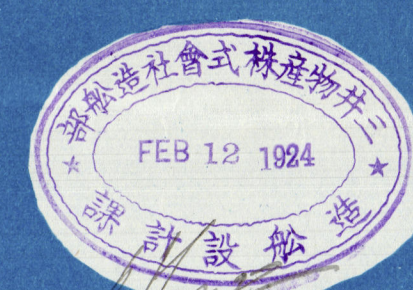

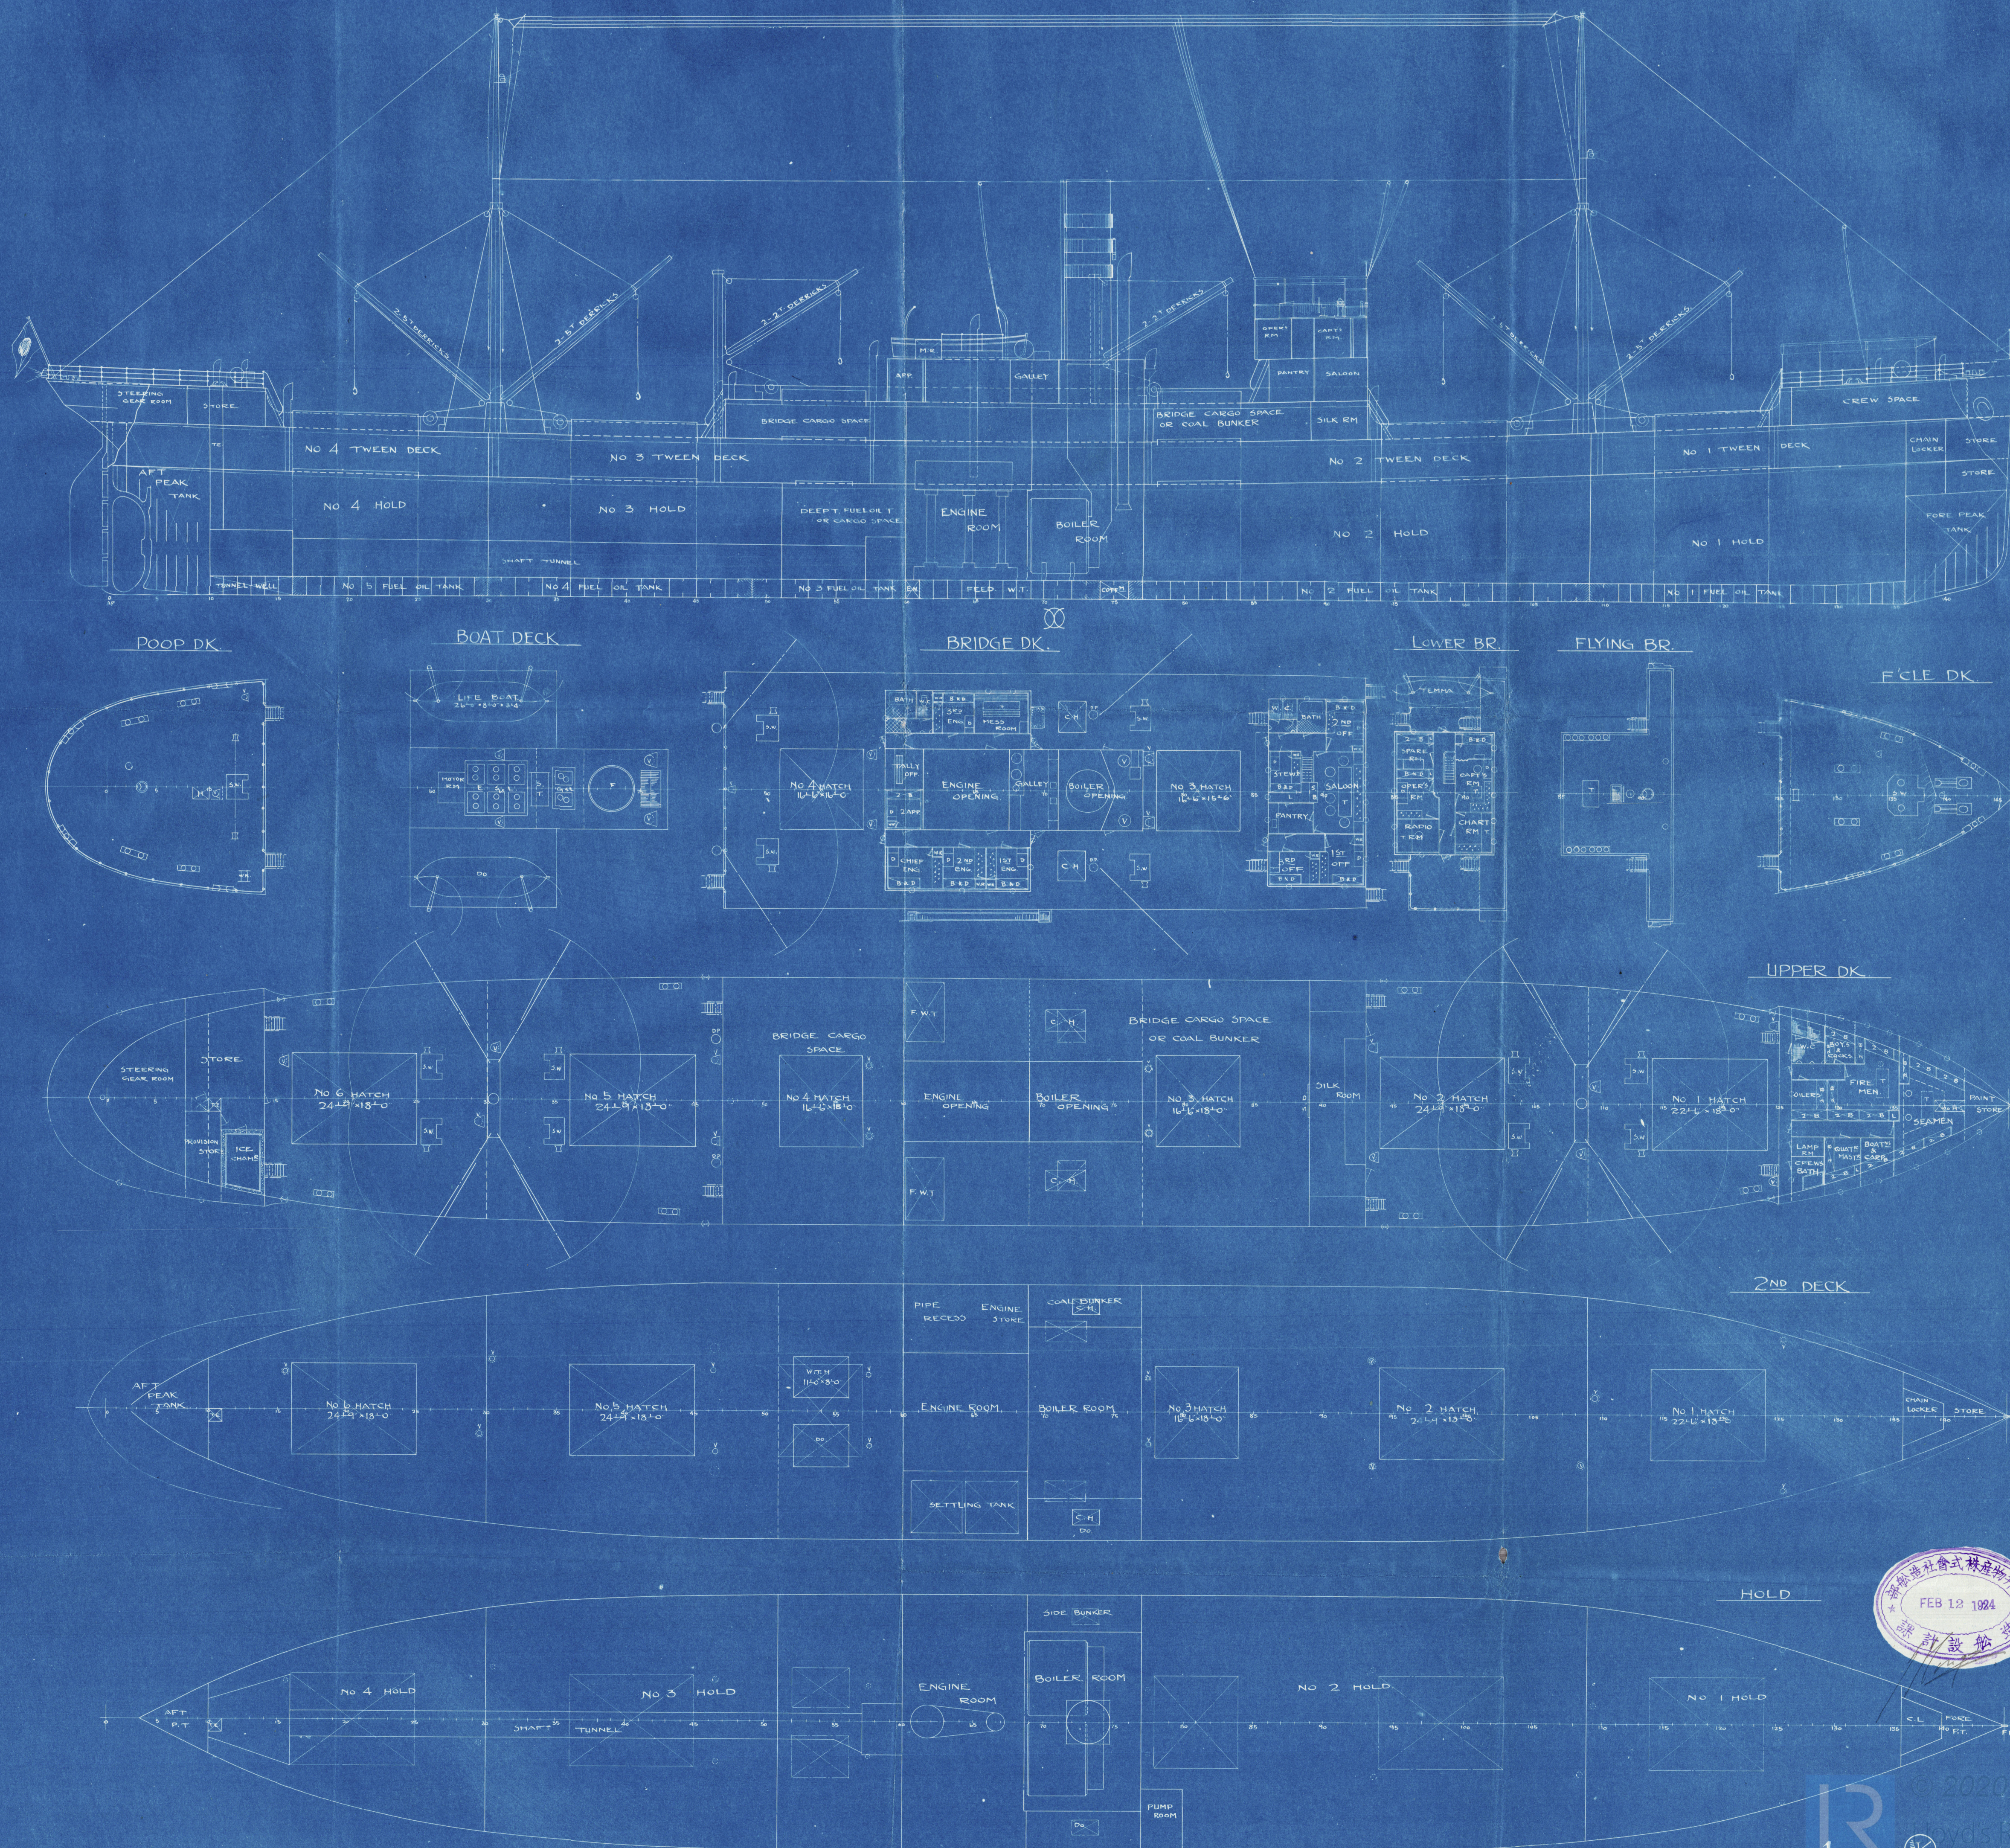

Gen Aryst

London

M B K. N<sup>o</sup> 64


~~Gen. Rose #265.~~

---

"Akibasan Maru"

Kbe 4656

---

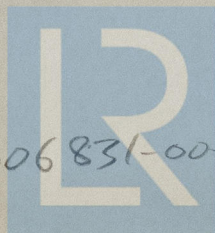

© 2020

006831-006844-0018  
Lloyd's Register  
Foundation