
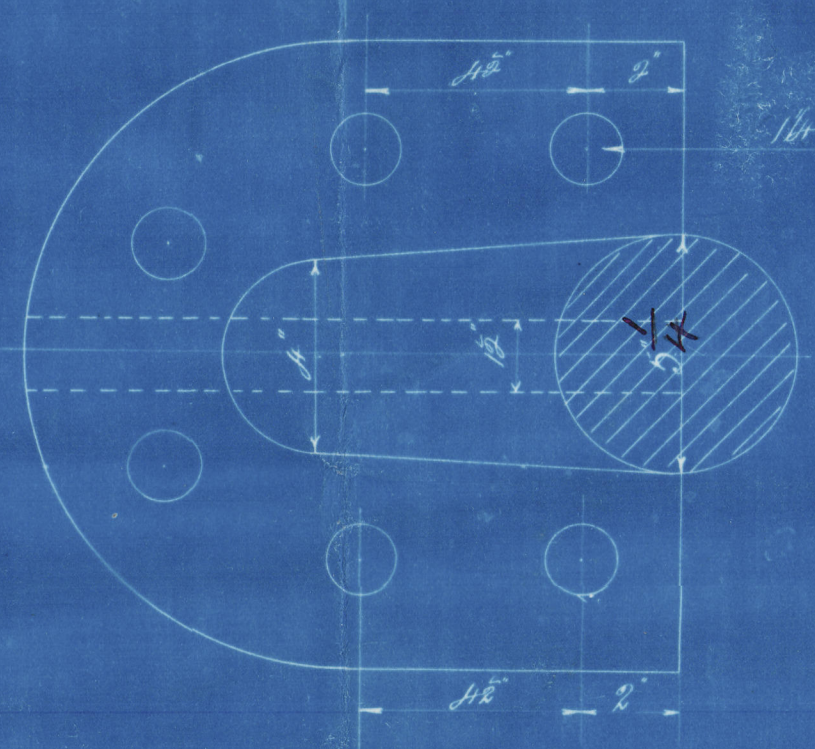
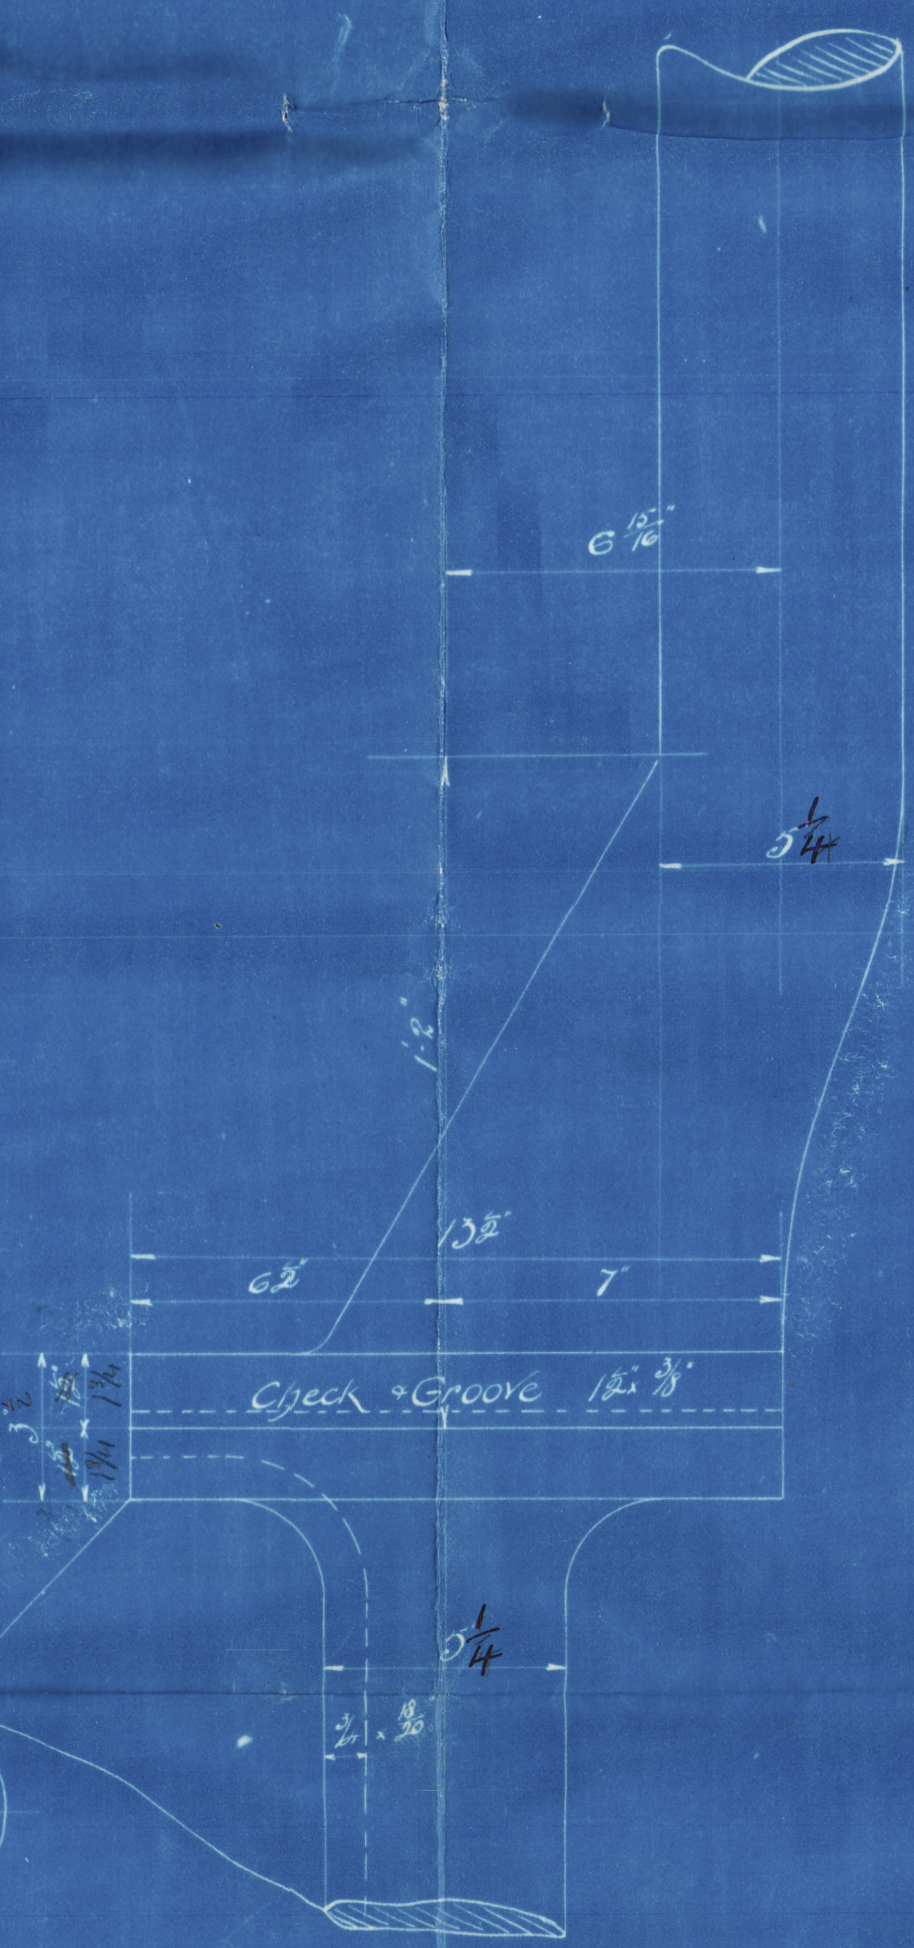
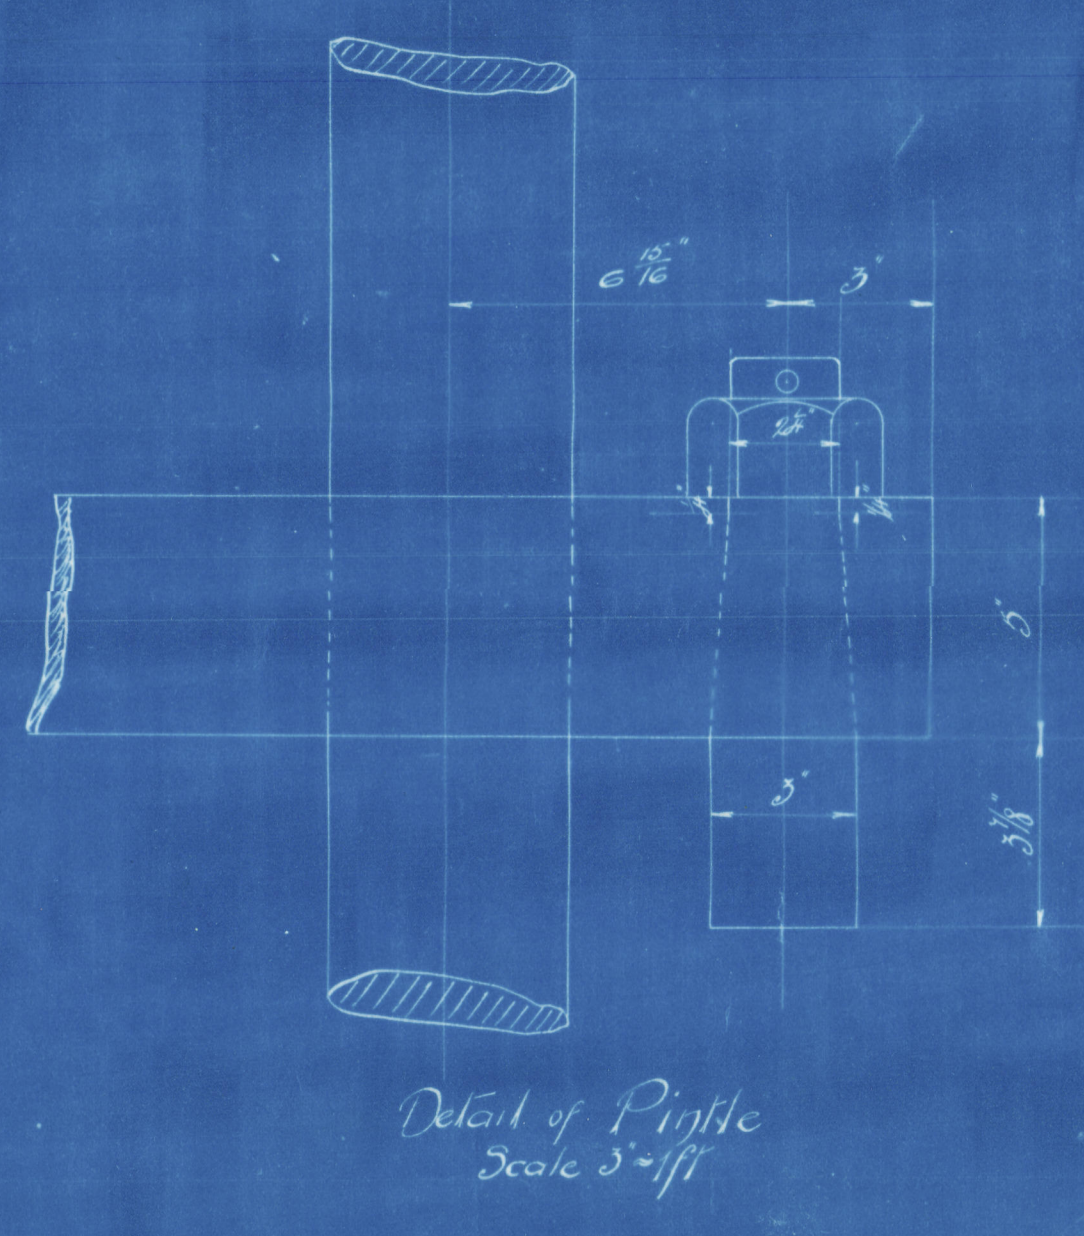
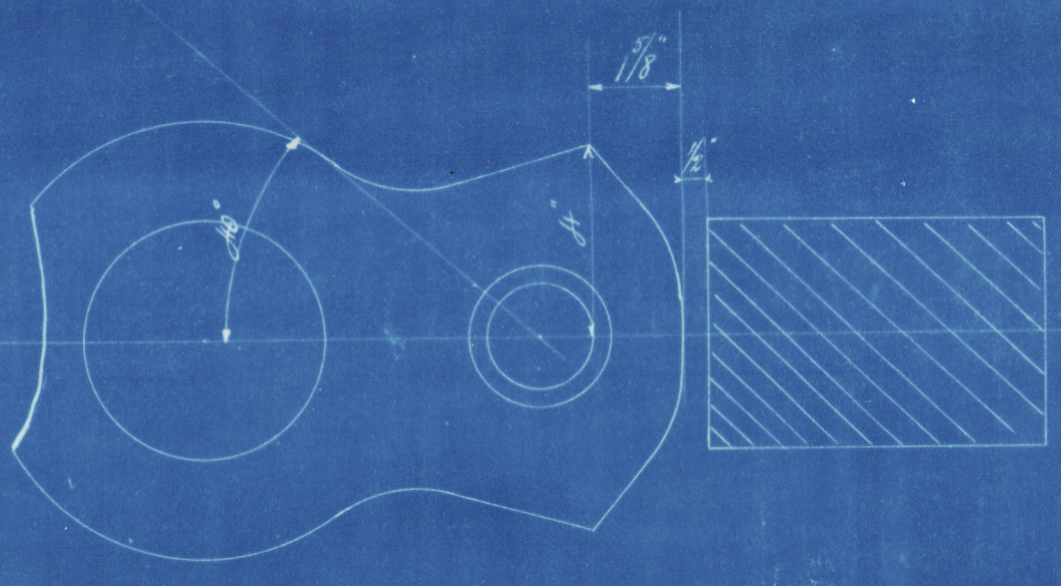


9.10.00

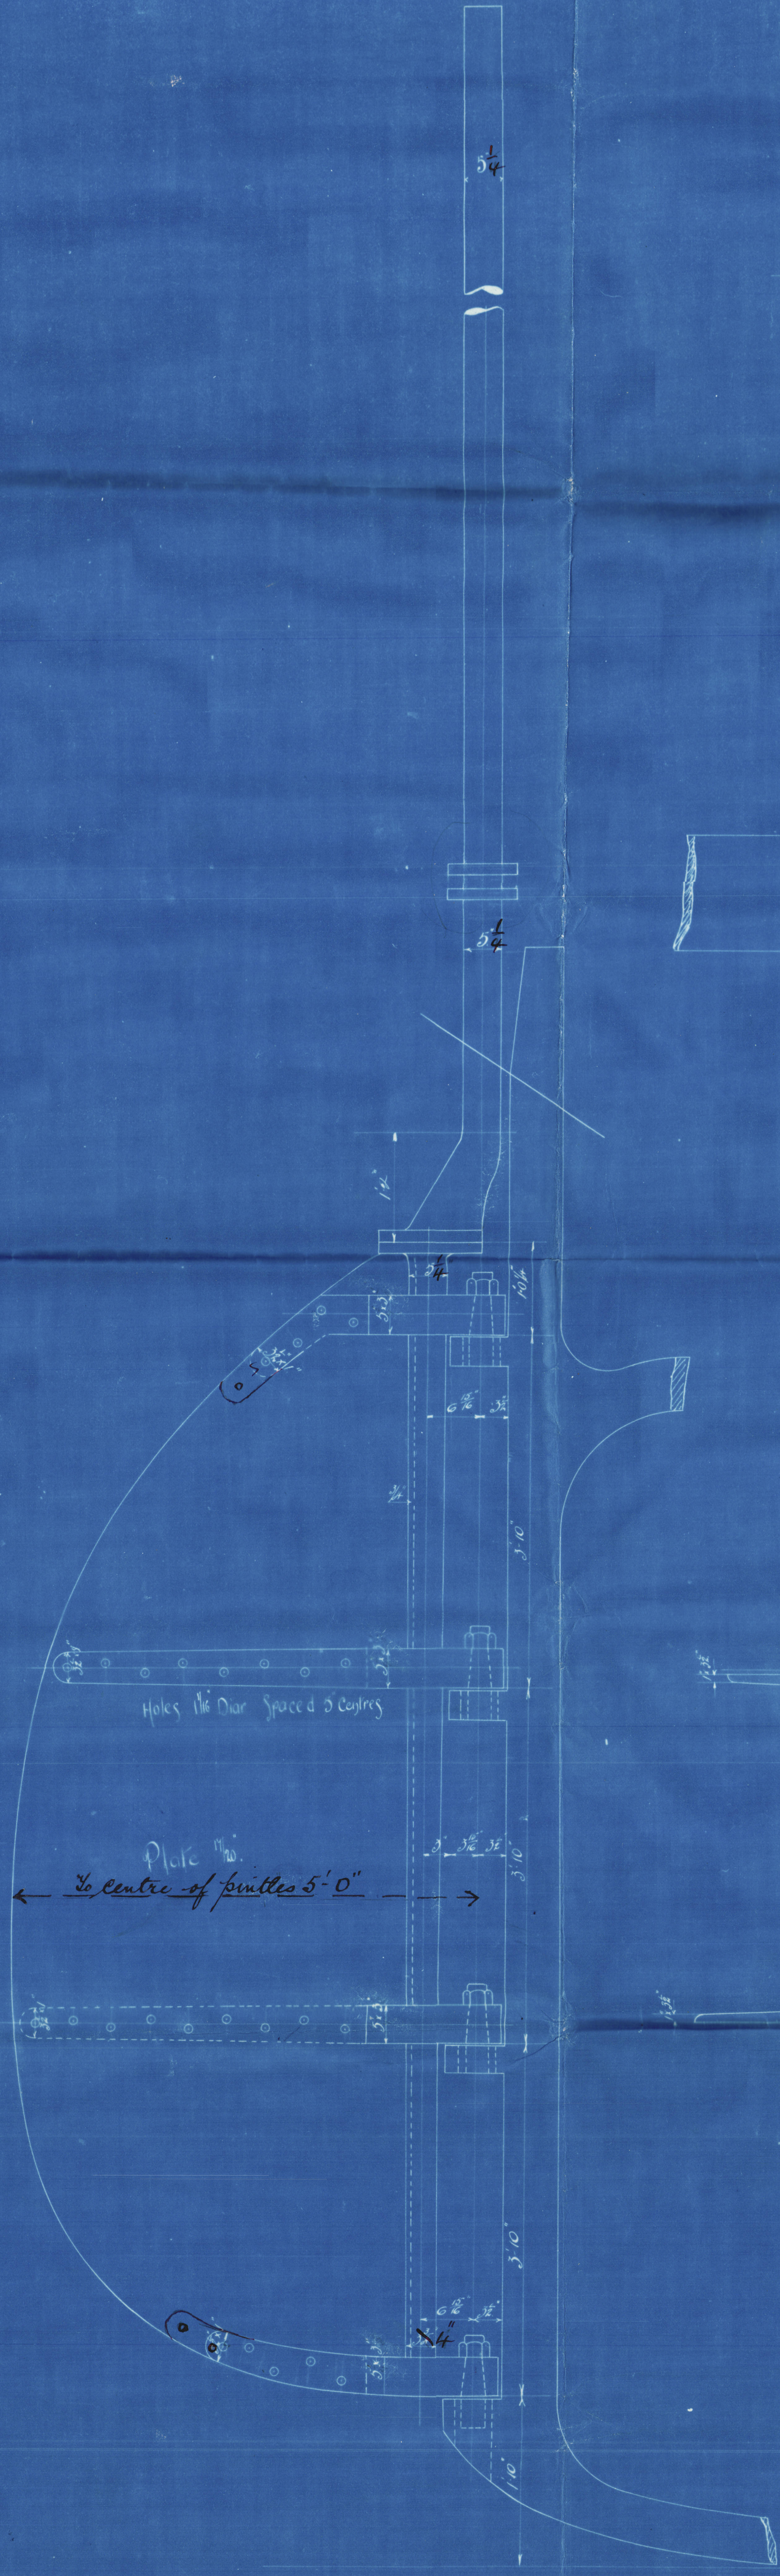


Detail of Coupling
Scale 5' = One ft.

Rudder.
S.S. No 158.

Speed 10 Knots.
Moulded draft 13.38 ft. Plating Number 12519.

Scale 1 inch = 1 ft.

J.H.
9/10/00

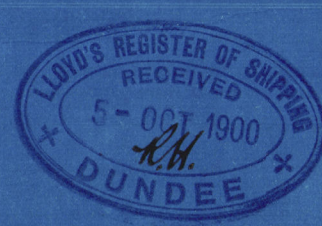

Ruddles Plan

The Caledon S.B. & Co. Co. Co.

No 158

S. S. "Tinana" n/n. "Go Skin"

Dundee Rpt. No 6722



© 2020

Lloyd's Register
Foundation

006831-006844-231