
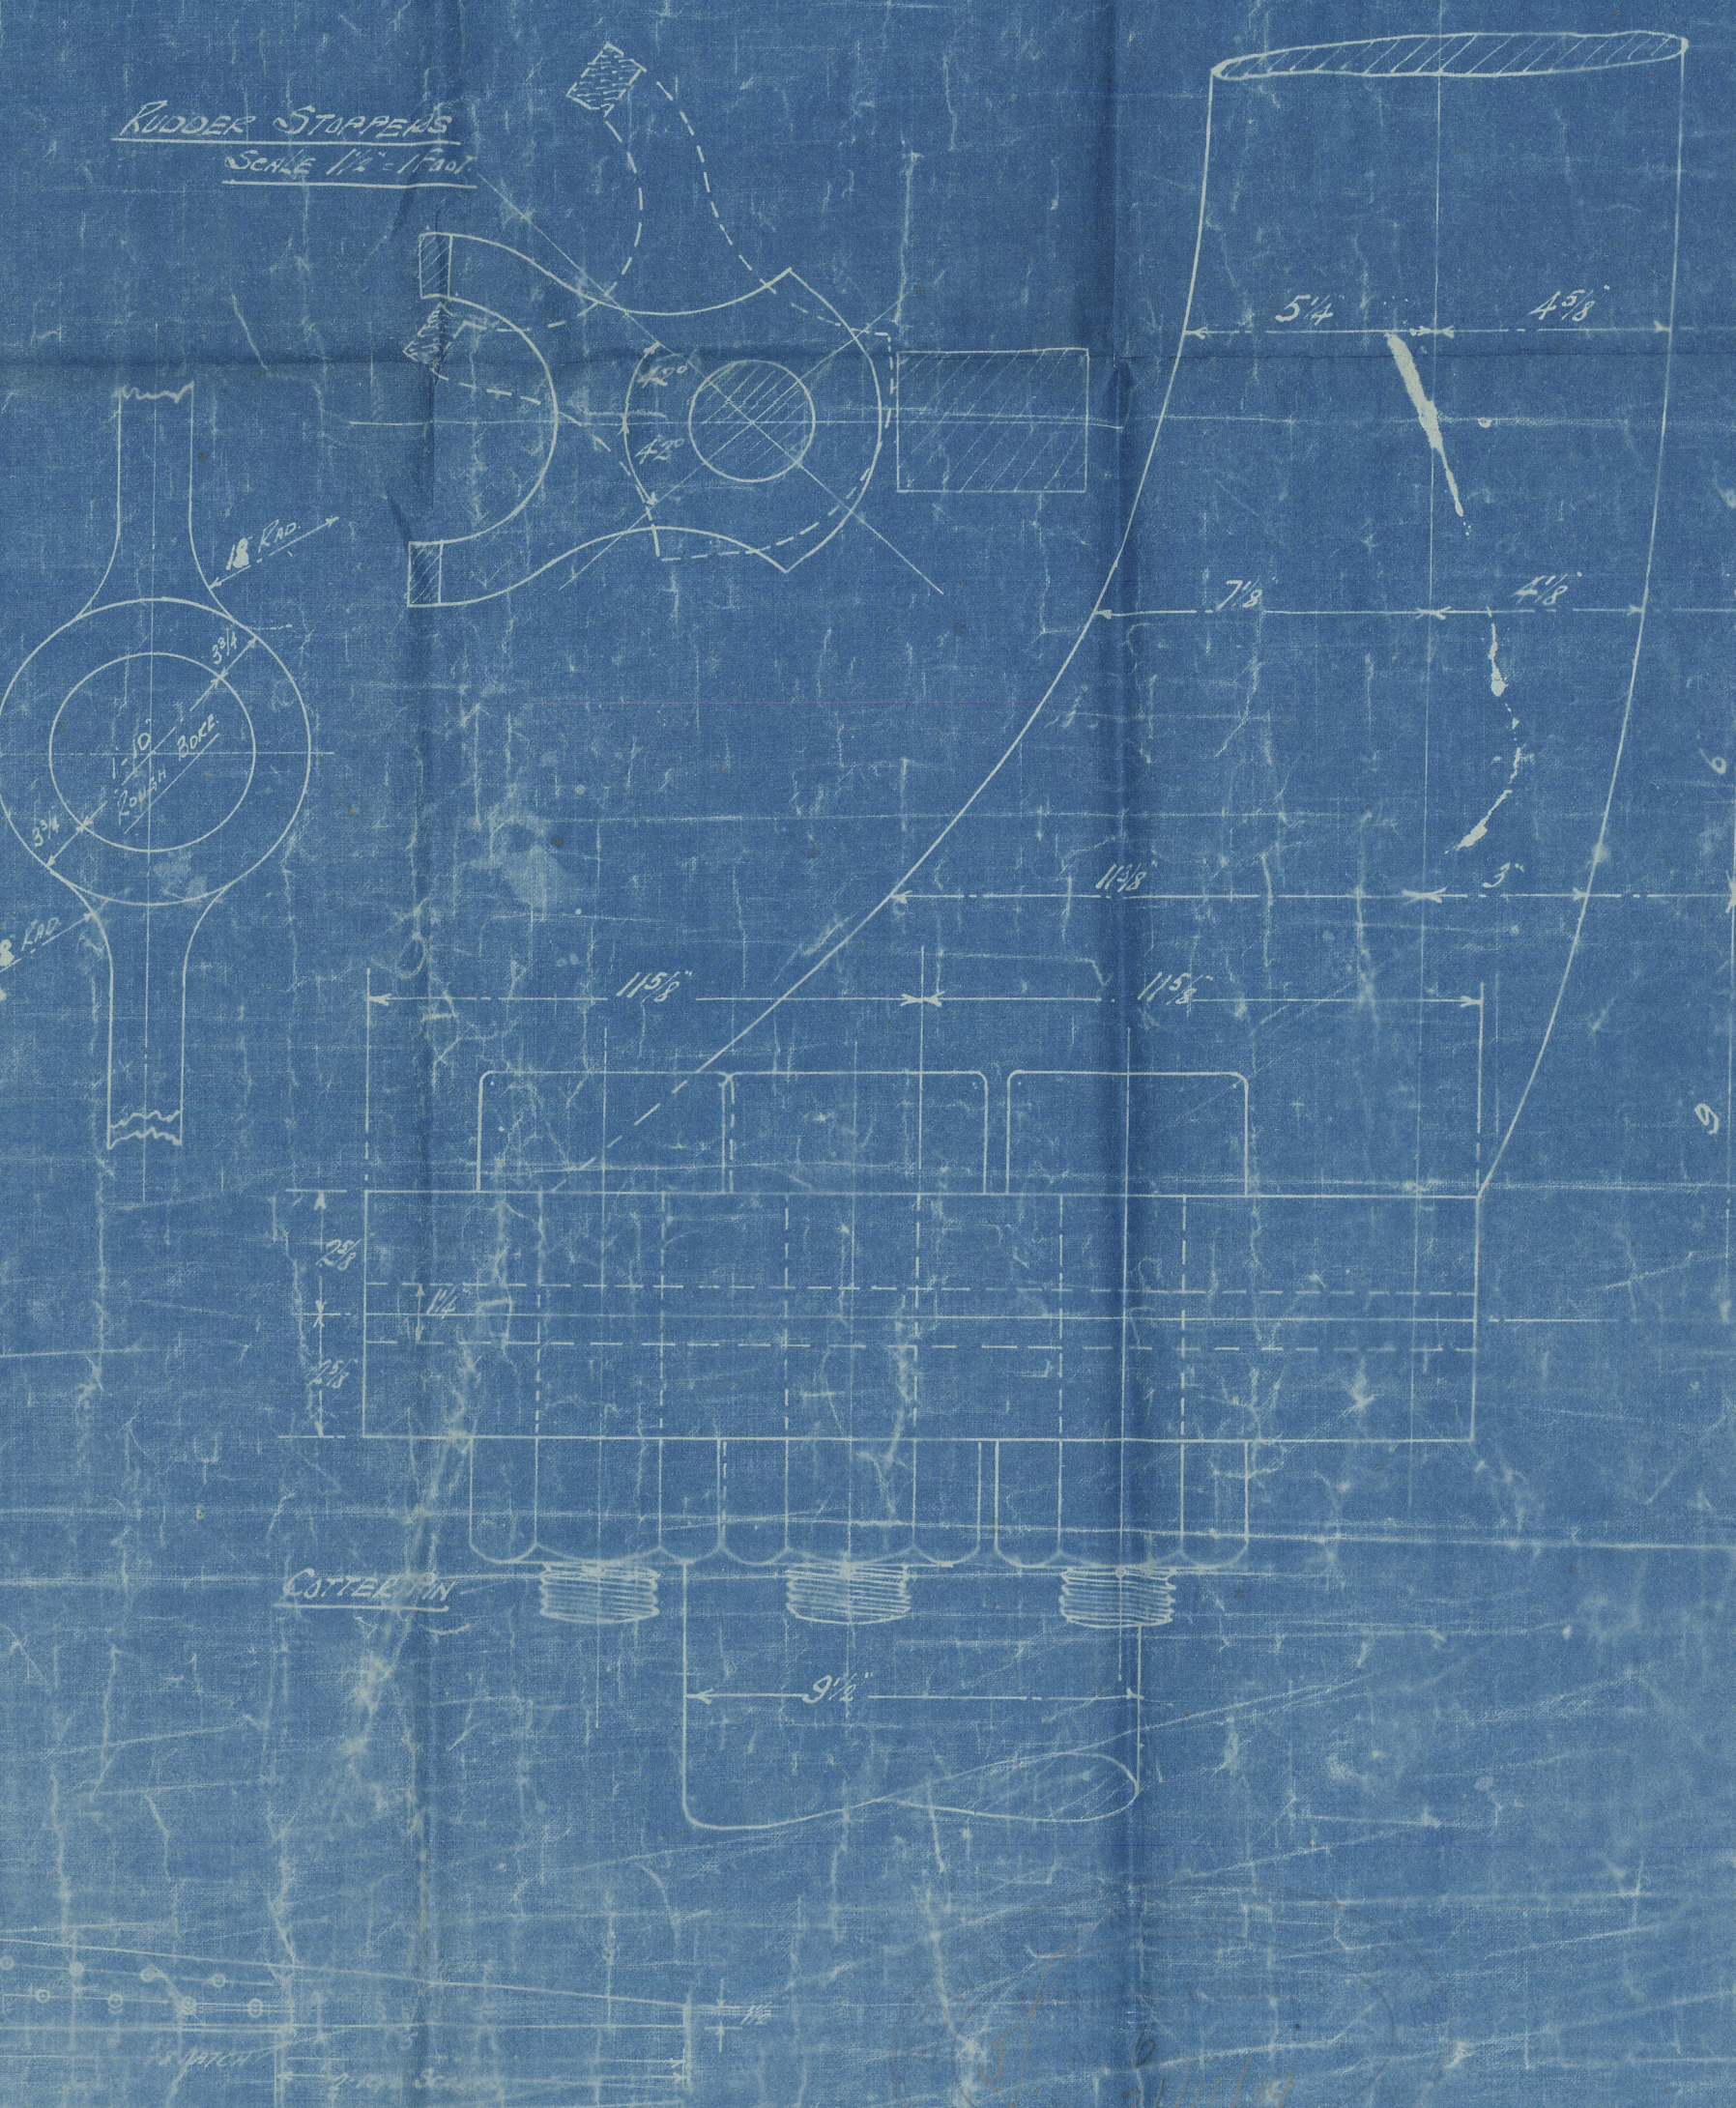
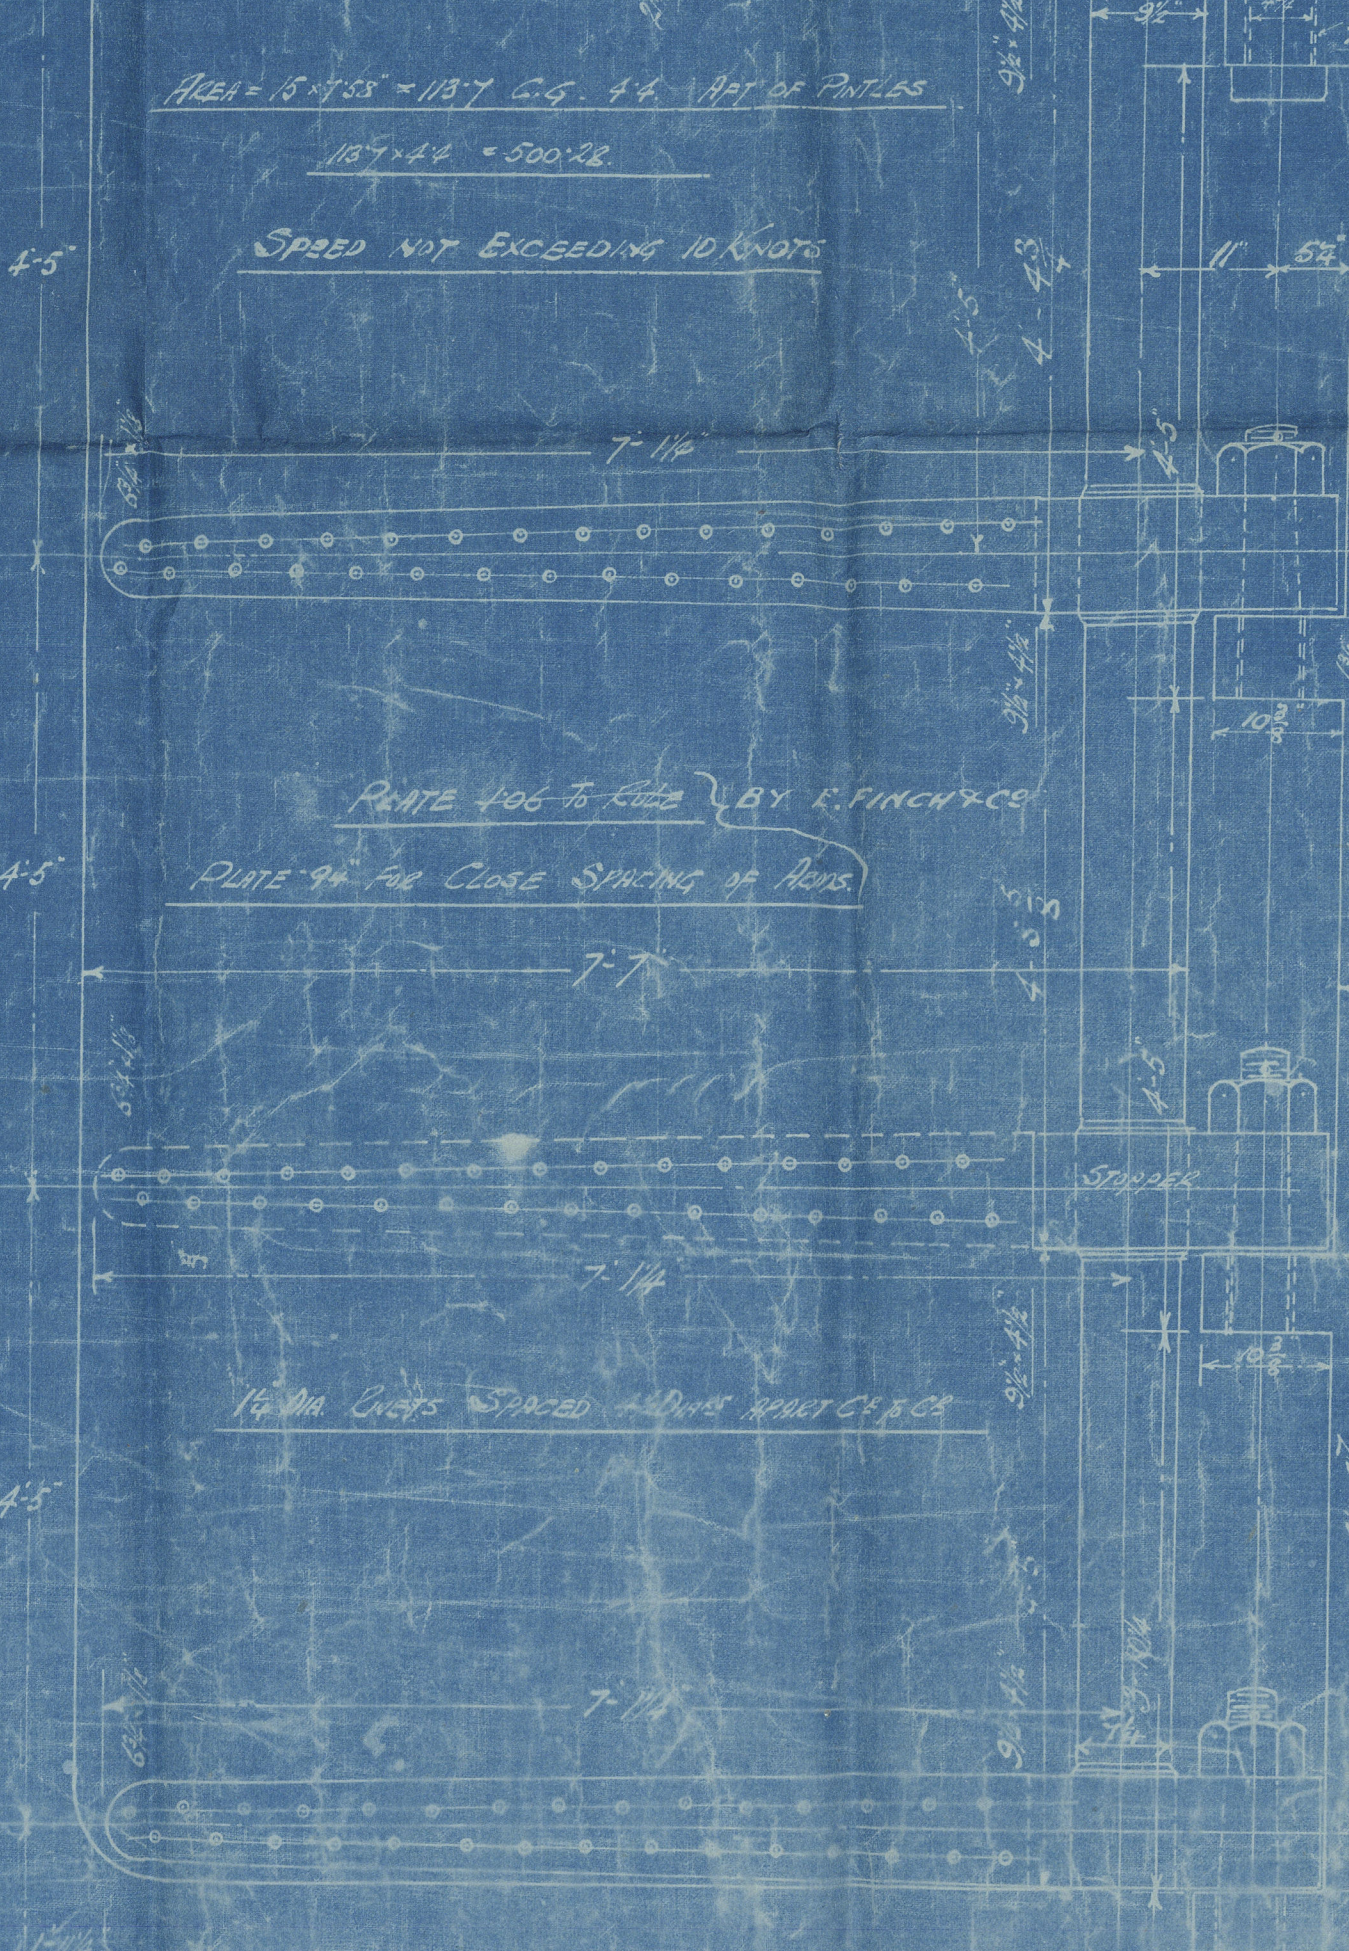
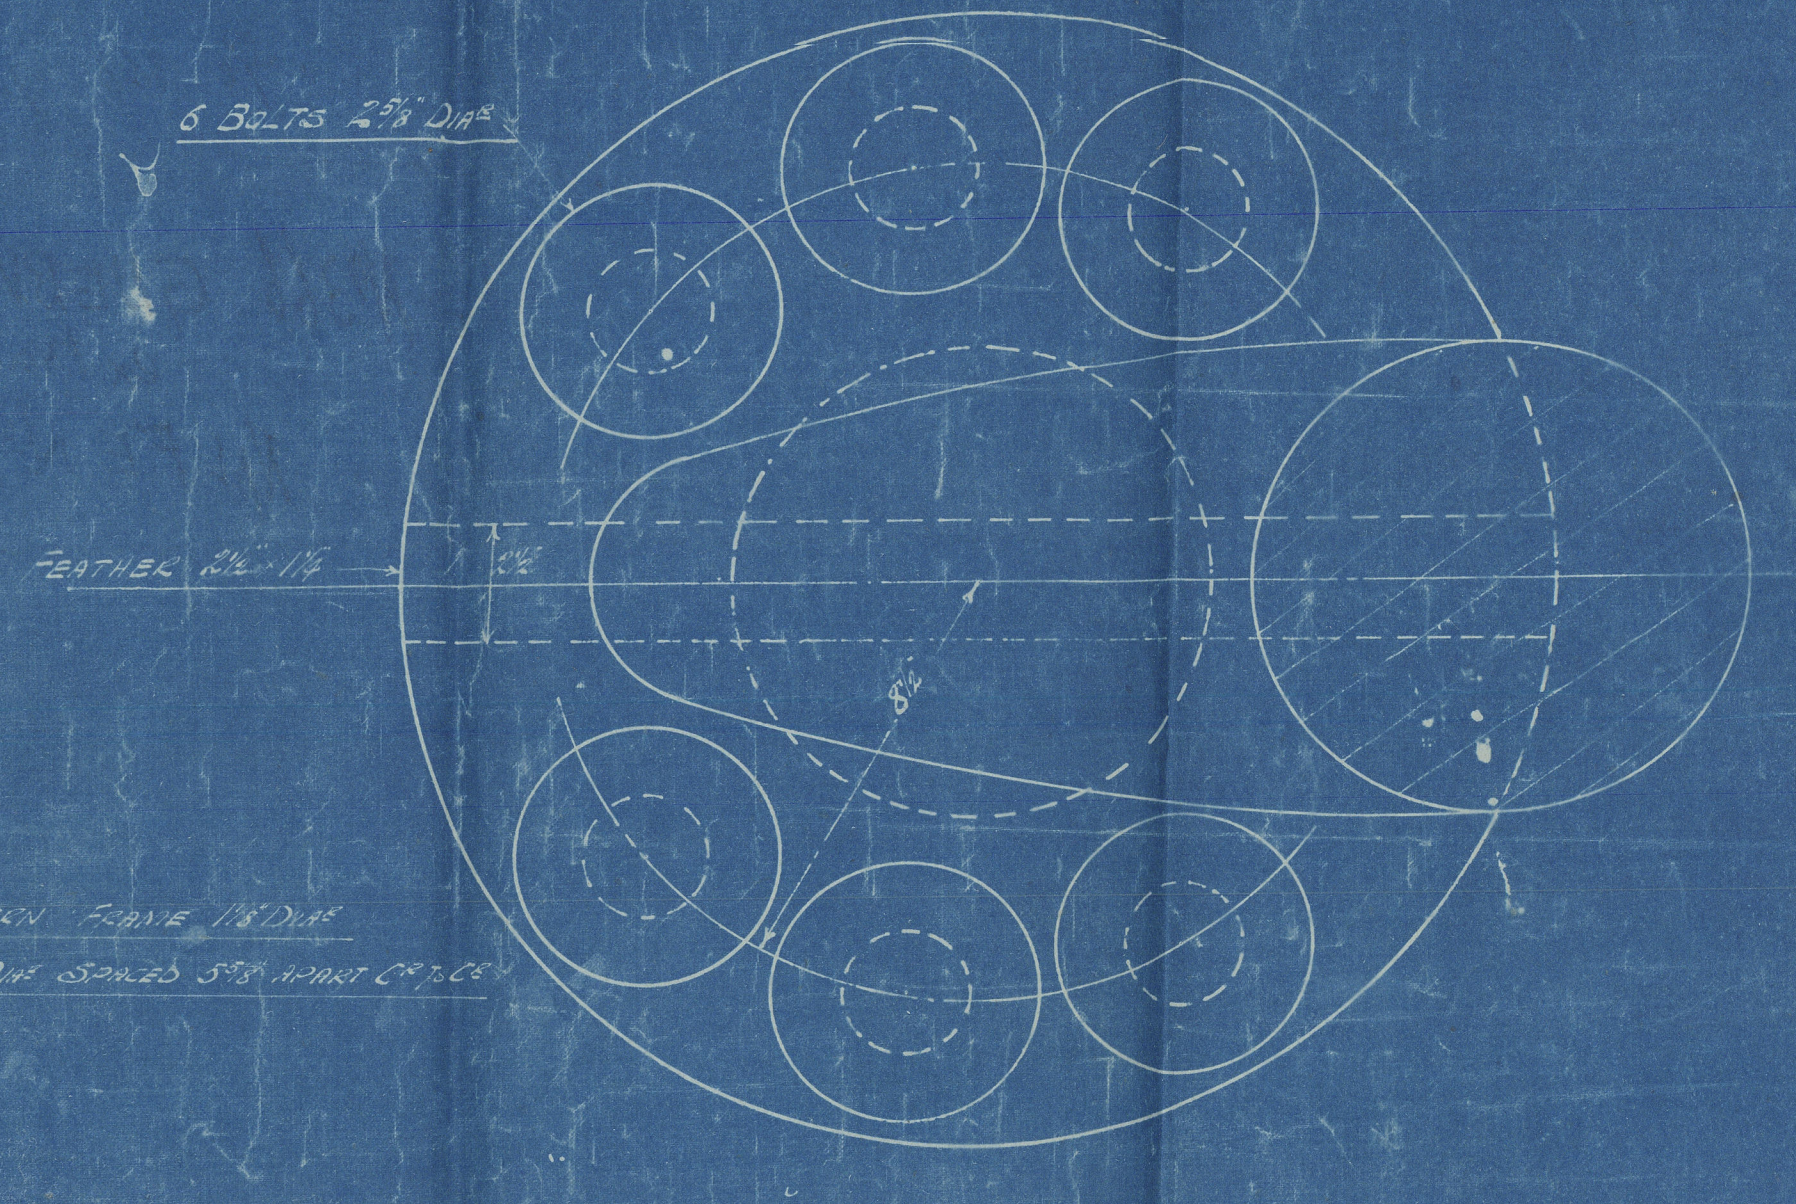
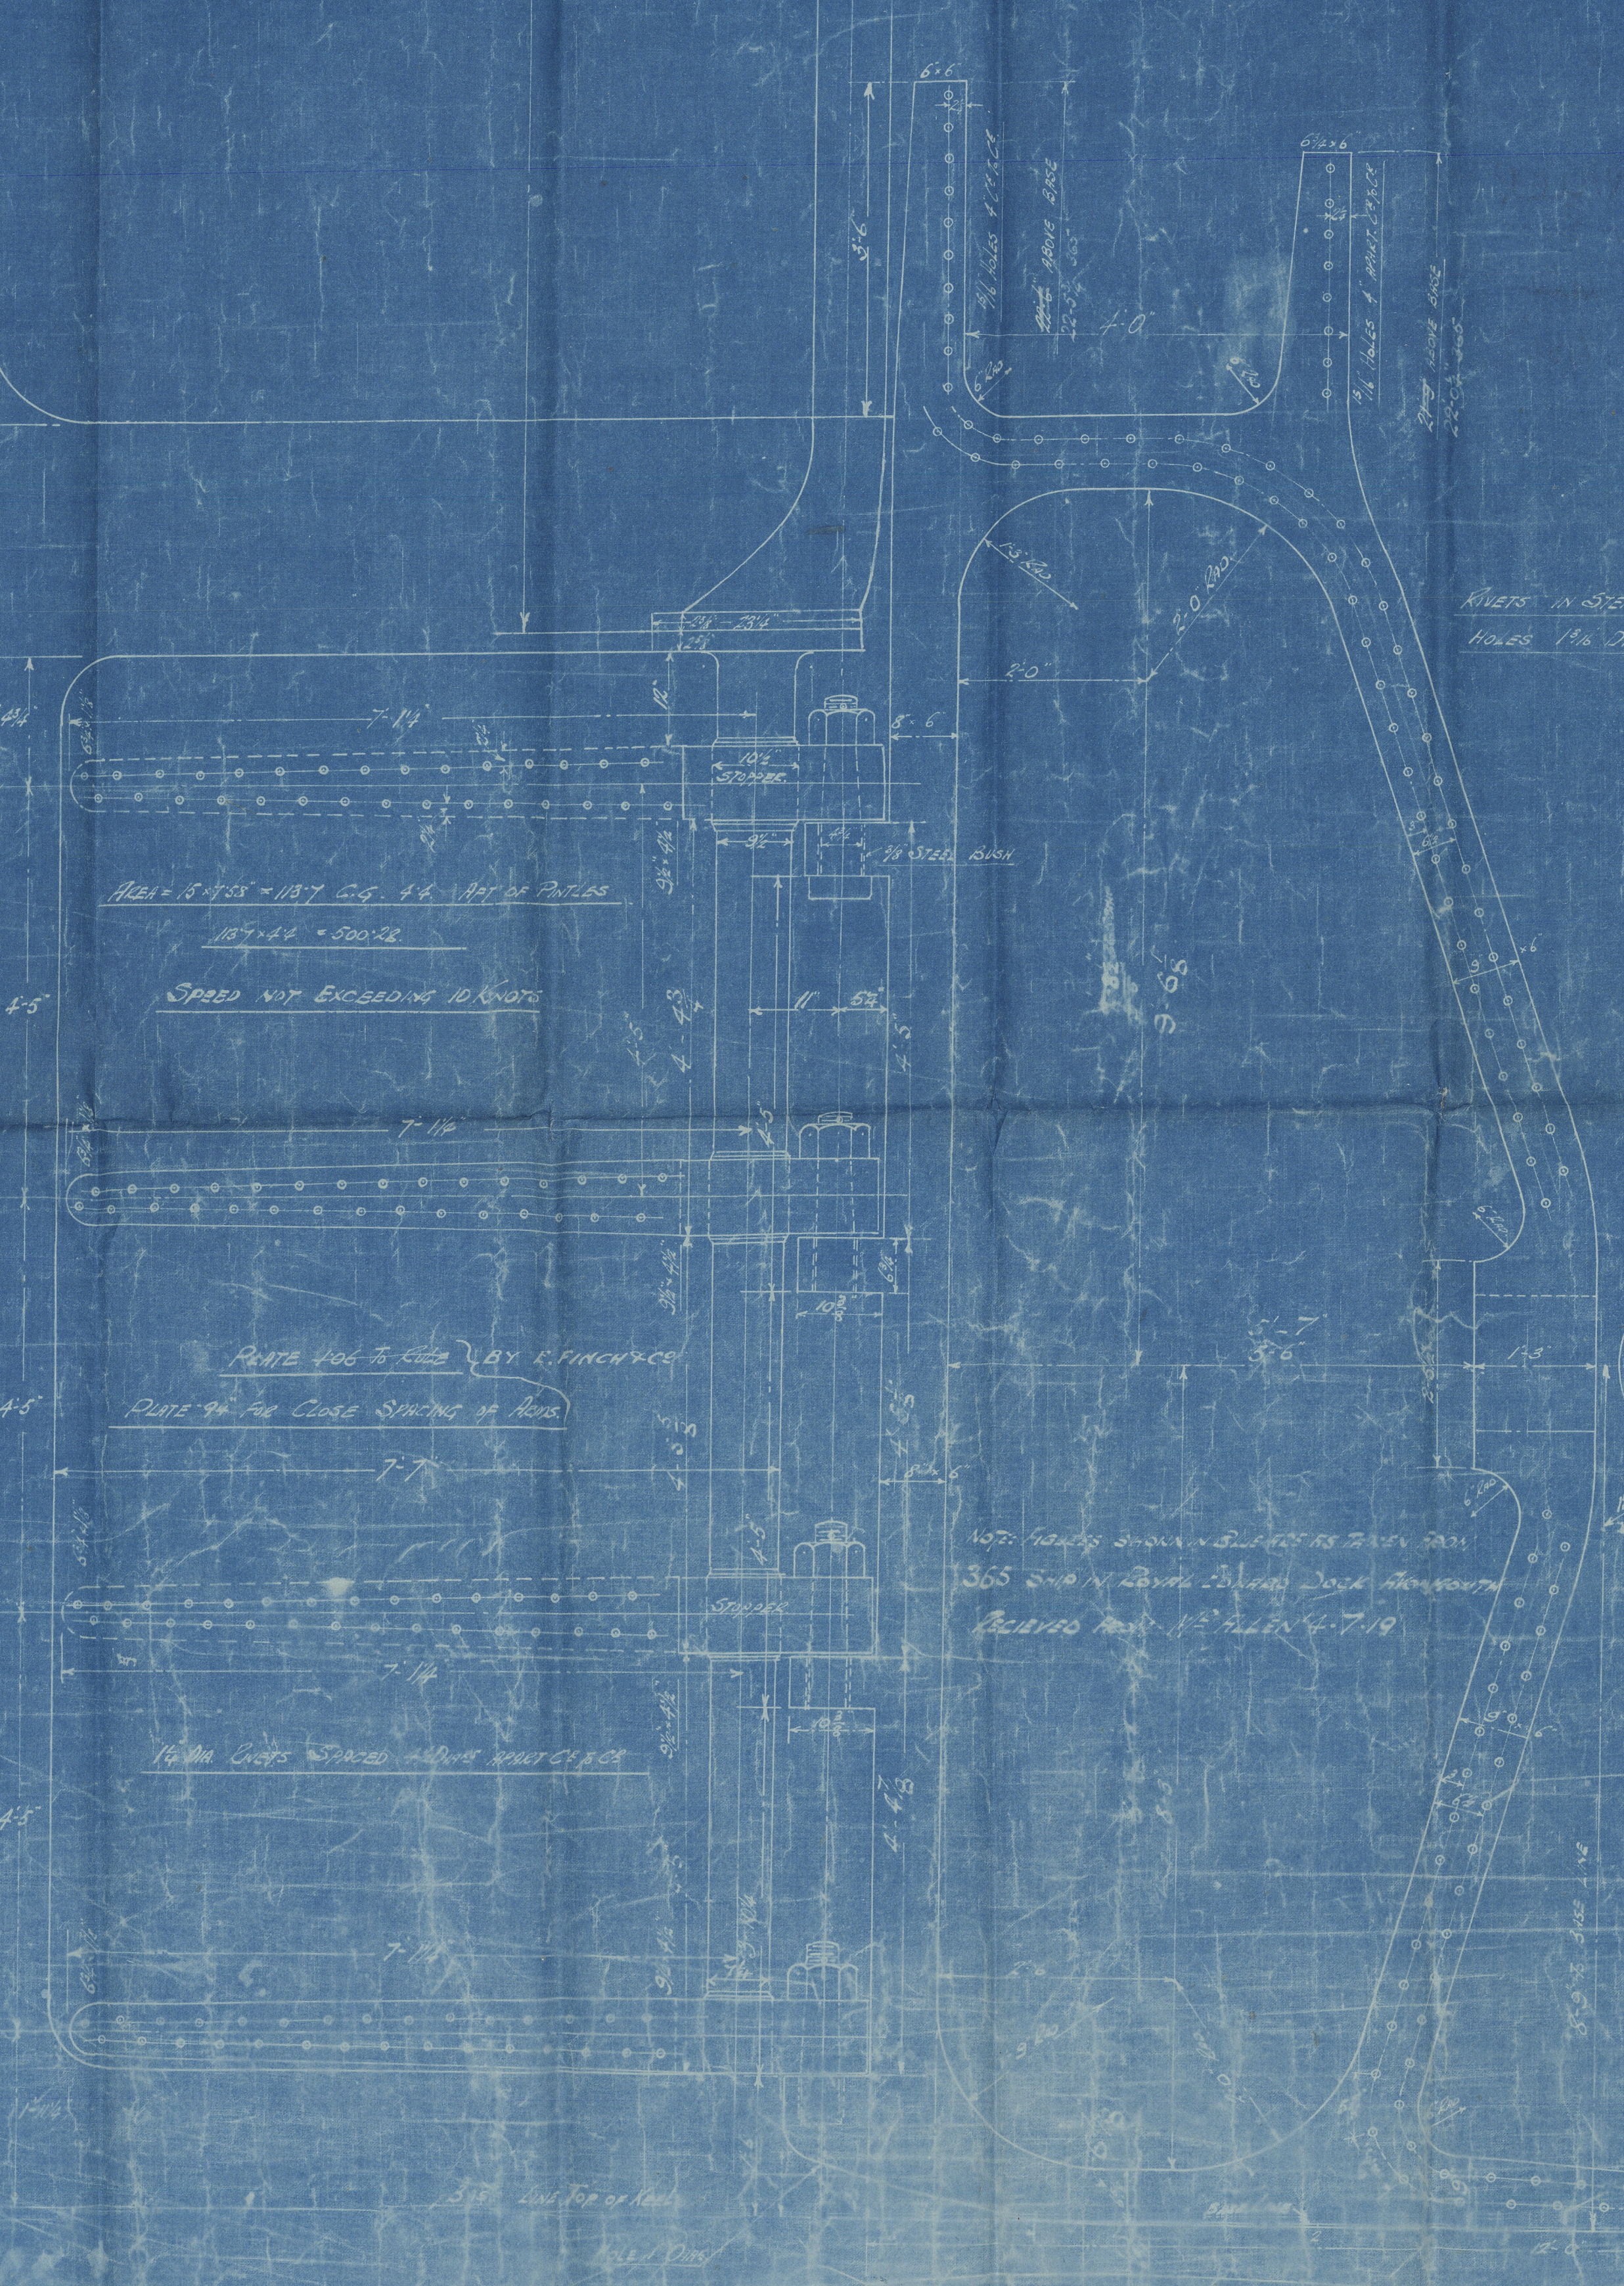
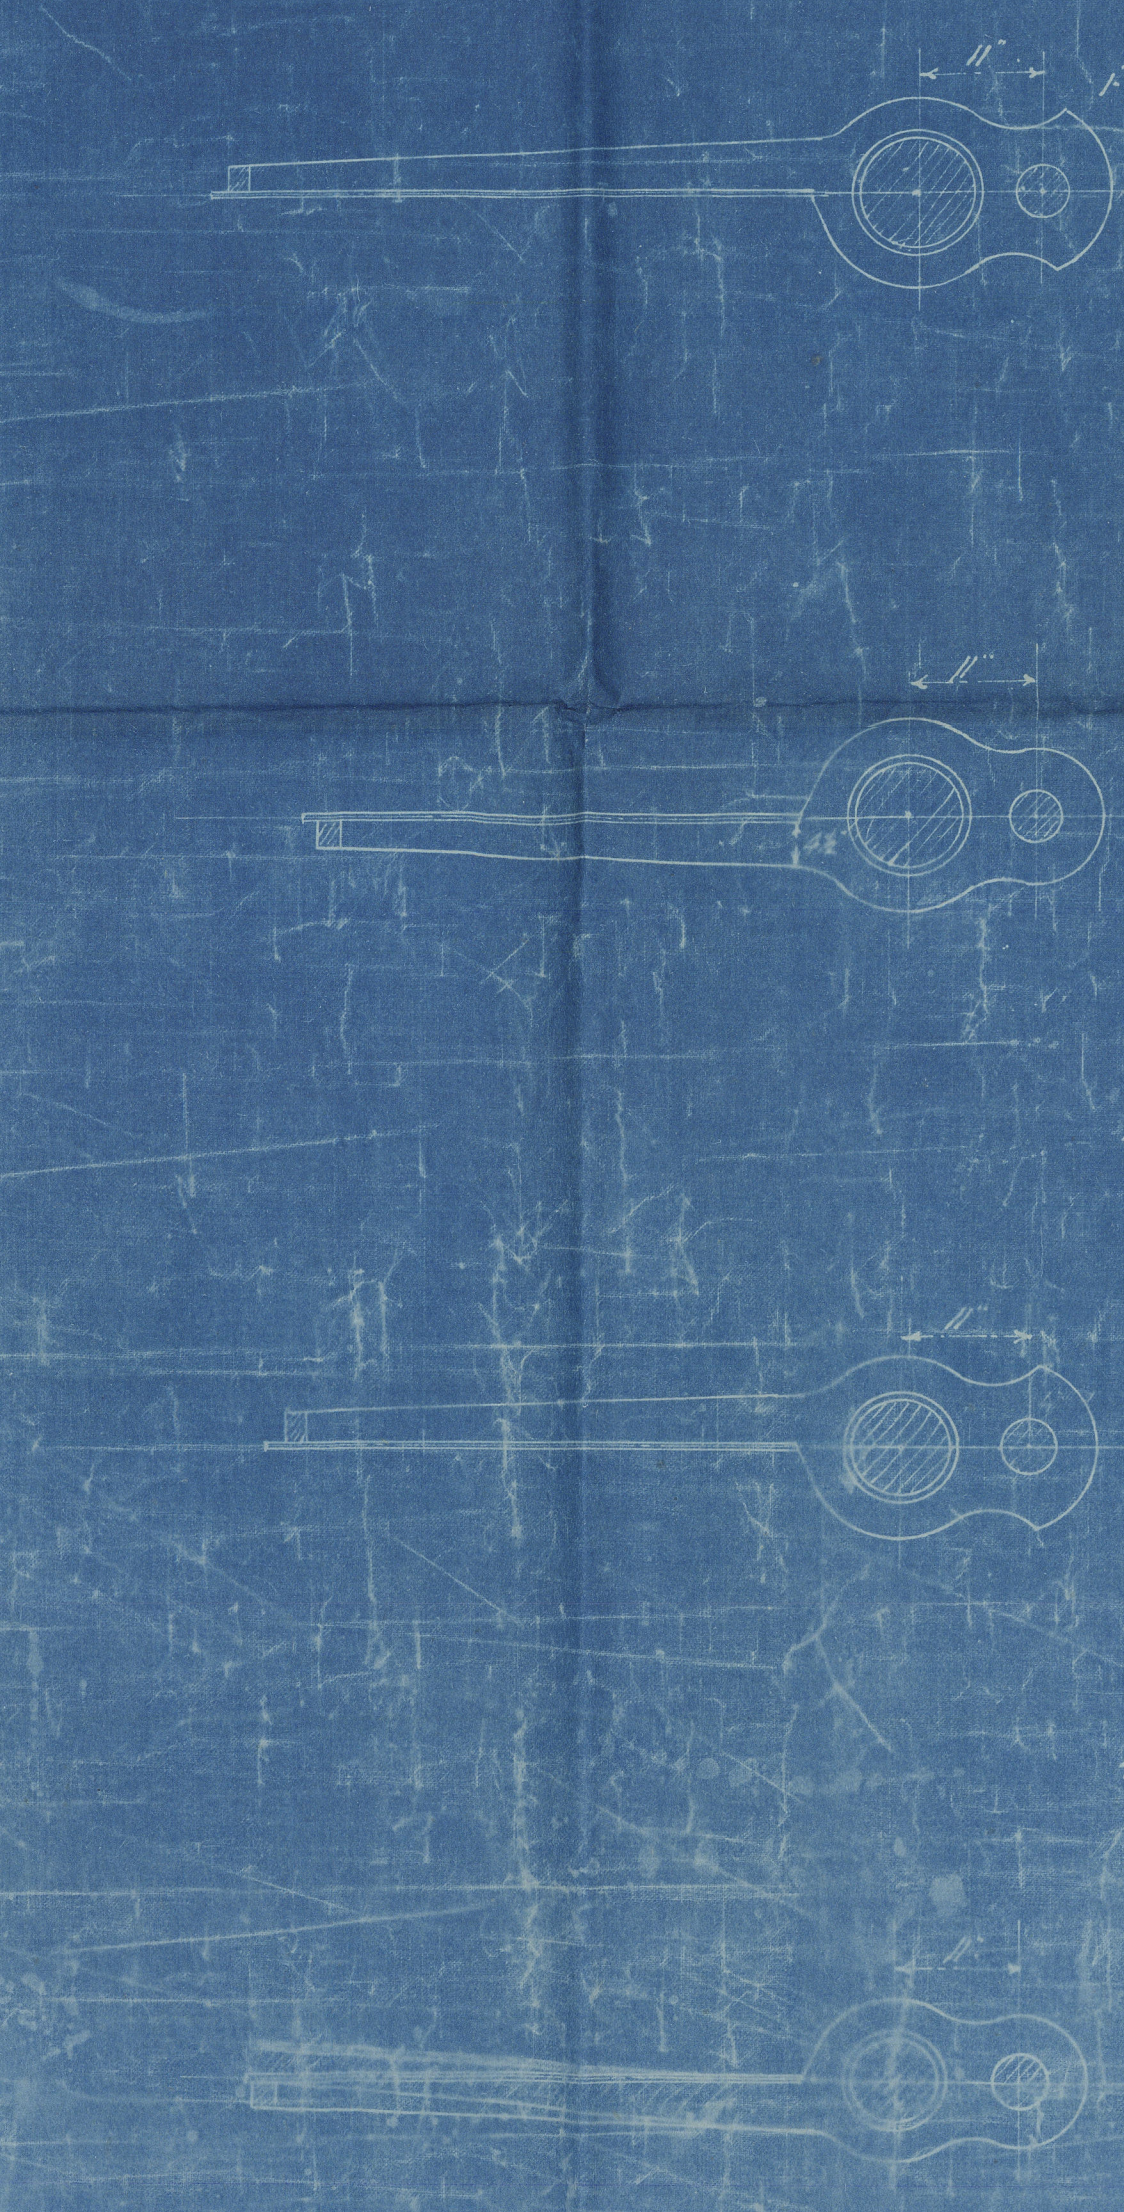


N^o 365, 67, & 8.

STANDARD VESSELS "H" TYPE RUDDER & STERNFRAME

SCALE 3/4" = 1 FOOT.

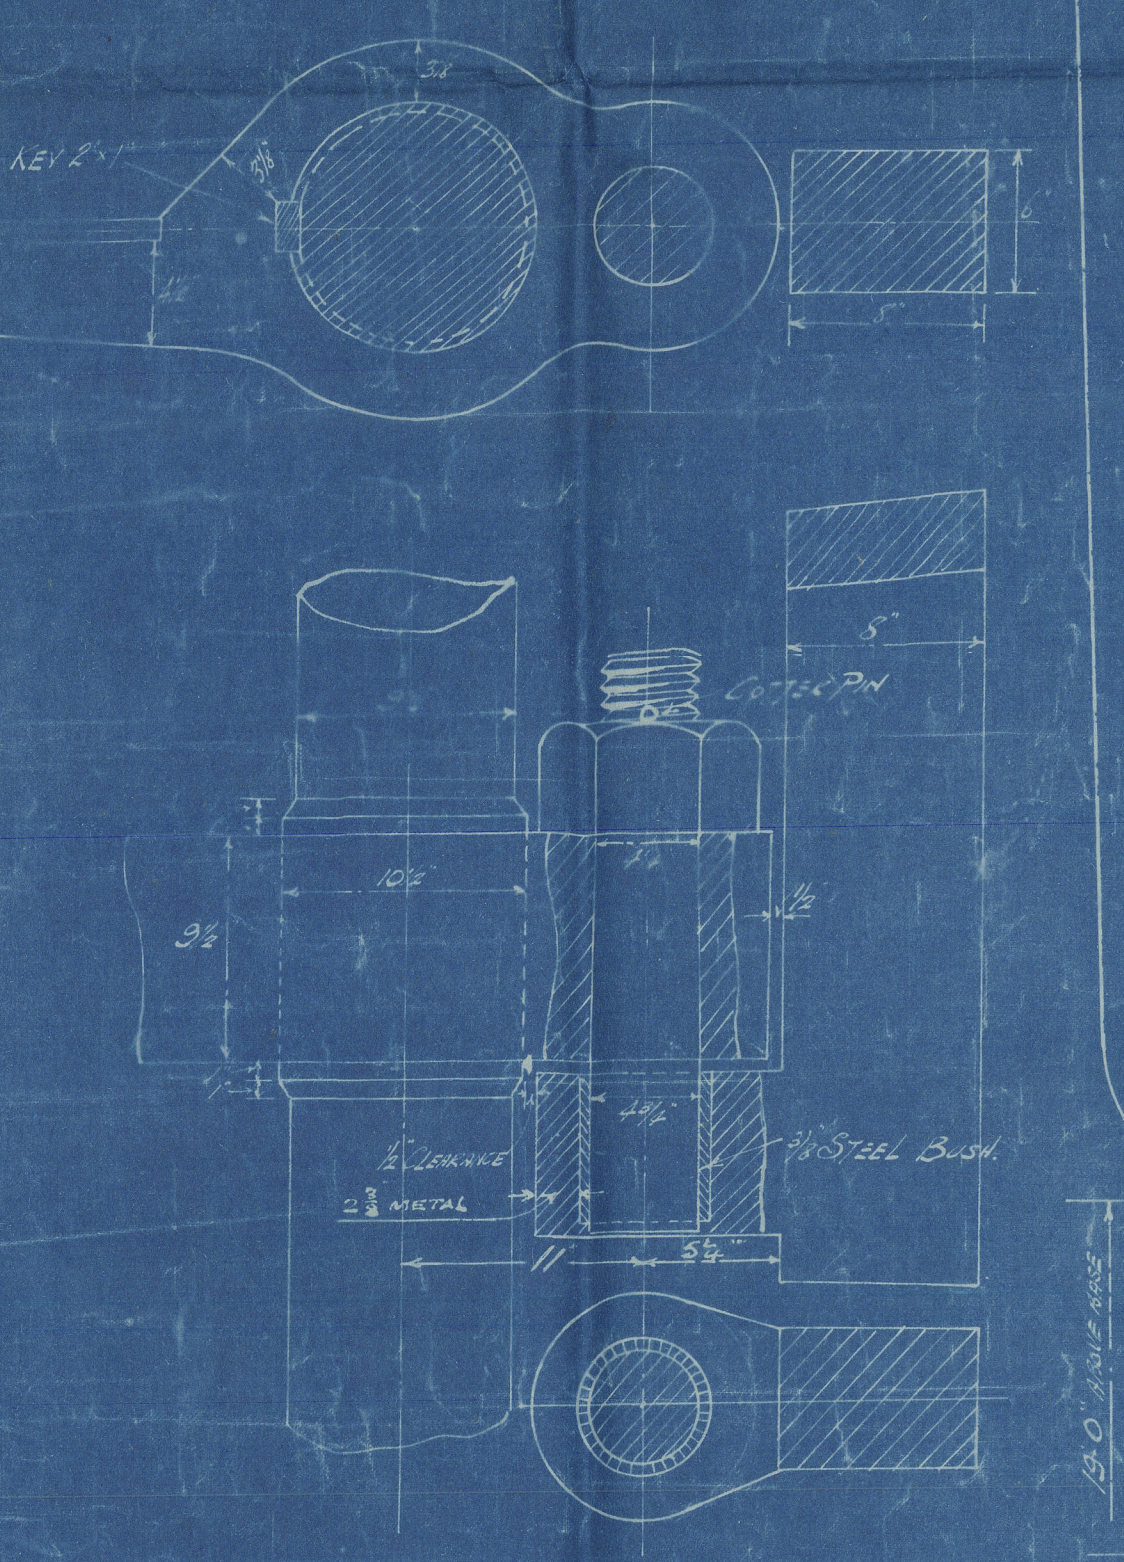

H. Type.

Rudder

Monsmouth S B Co

Ys 366. 7. 8

N^o 366. GUEBWILLER
ex War Grape

Npl FE N^o ~~1968~~
19863



© 2020

Lloyd's Register
Foundation

007021-007032-0219