


S.S. "WESTLAND"

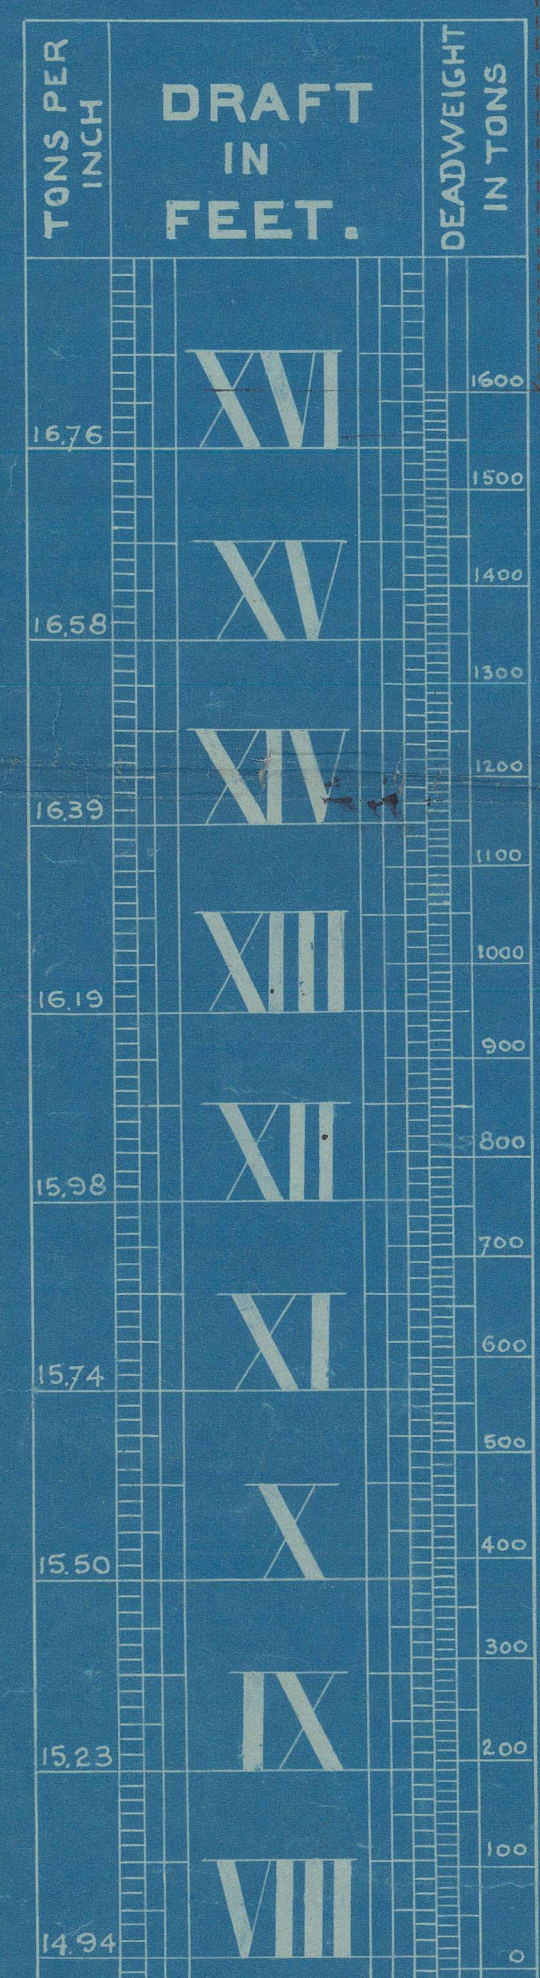

Westland

Profile & Deck

S/S Baltannir

Roll. 14388

Algenues plan
S/S Westland

1000-780700-870700



© 2021

Lloyd's Register
Foundation