
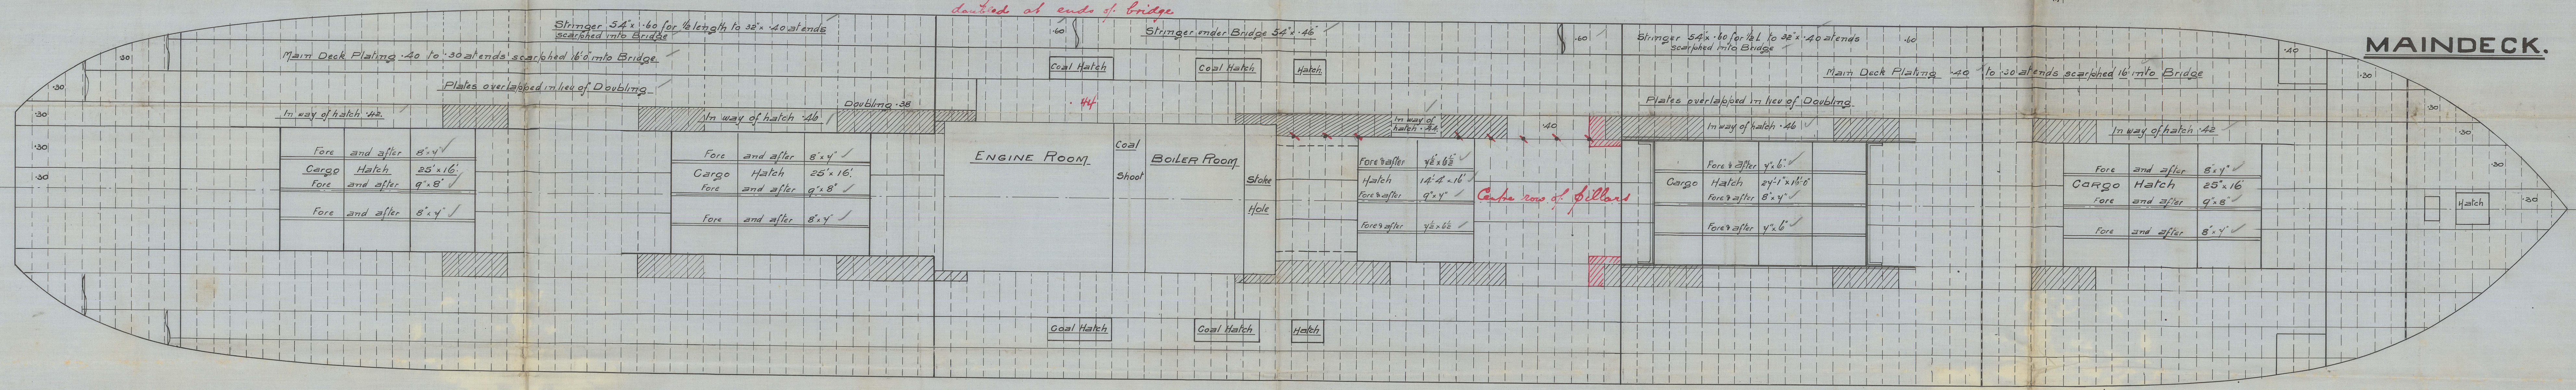



7.2.11

**S.S. N° 30.**  
**LONGITUDINAL & DECK PLANS.**


TO CLASS 100 A1 LLOYDS.  
DIMENS: 325'-0" x 47'-0" x 24'-2". MLD.  
SCALE 1/8" = 1 FOOT.

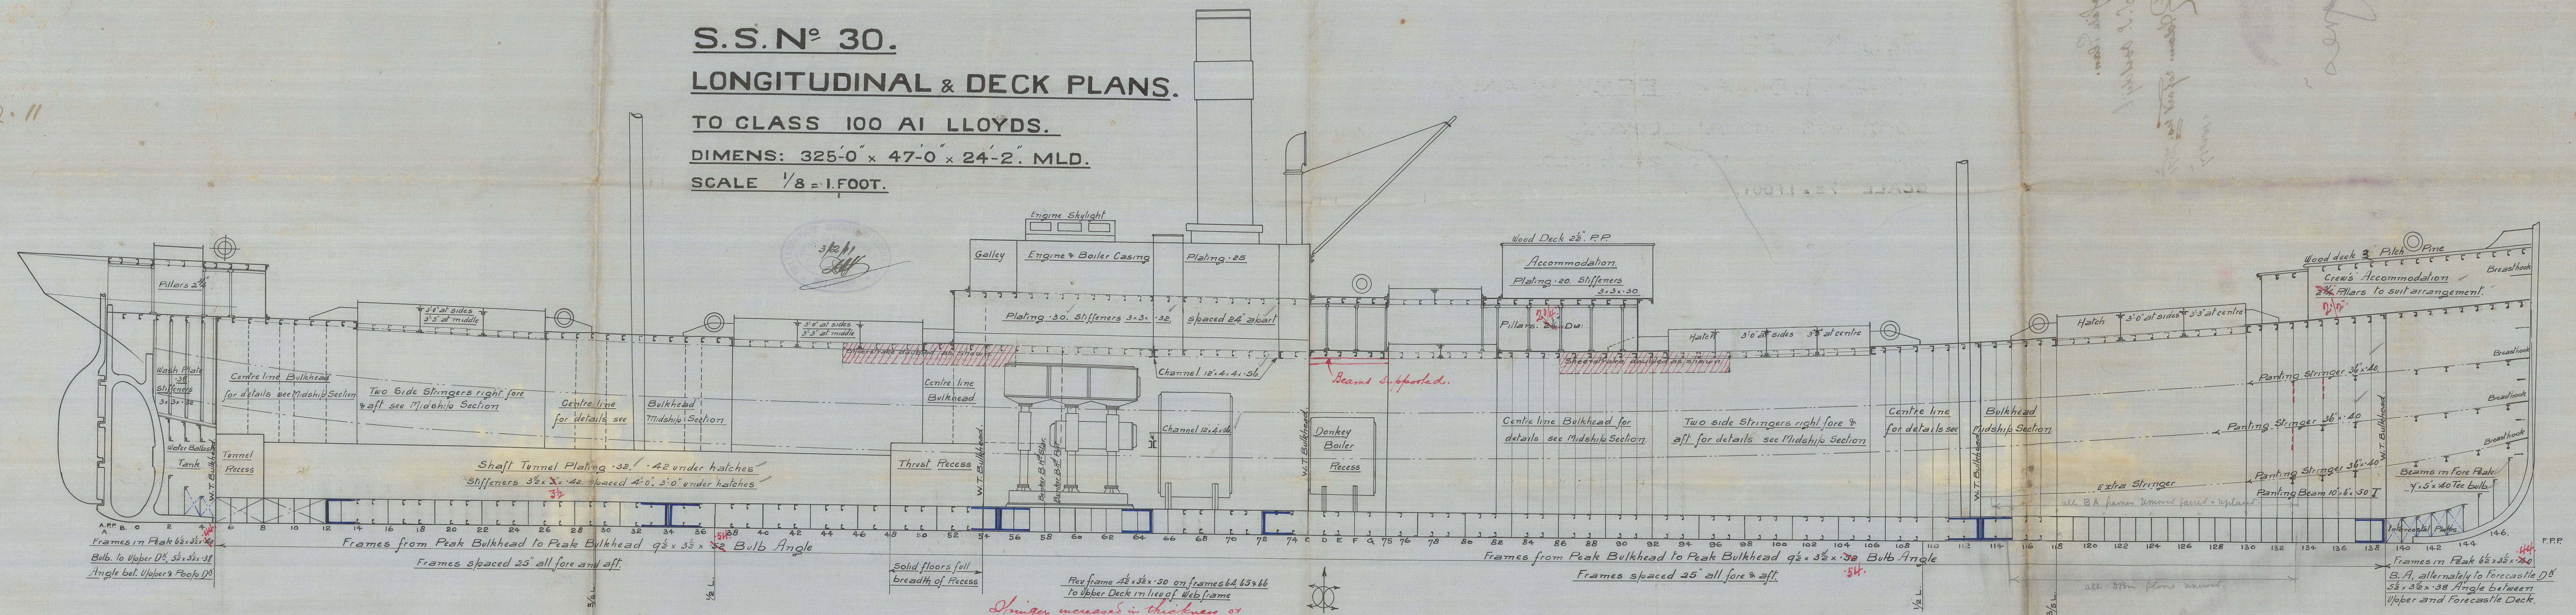


**POOP DECK**

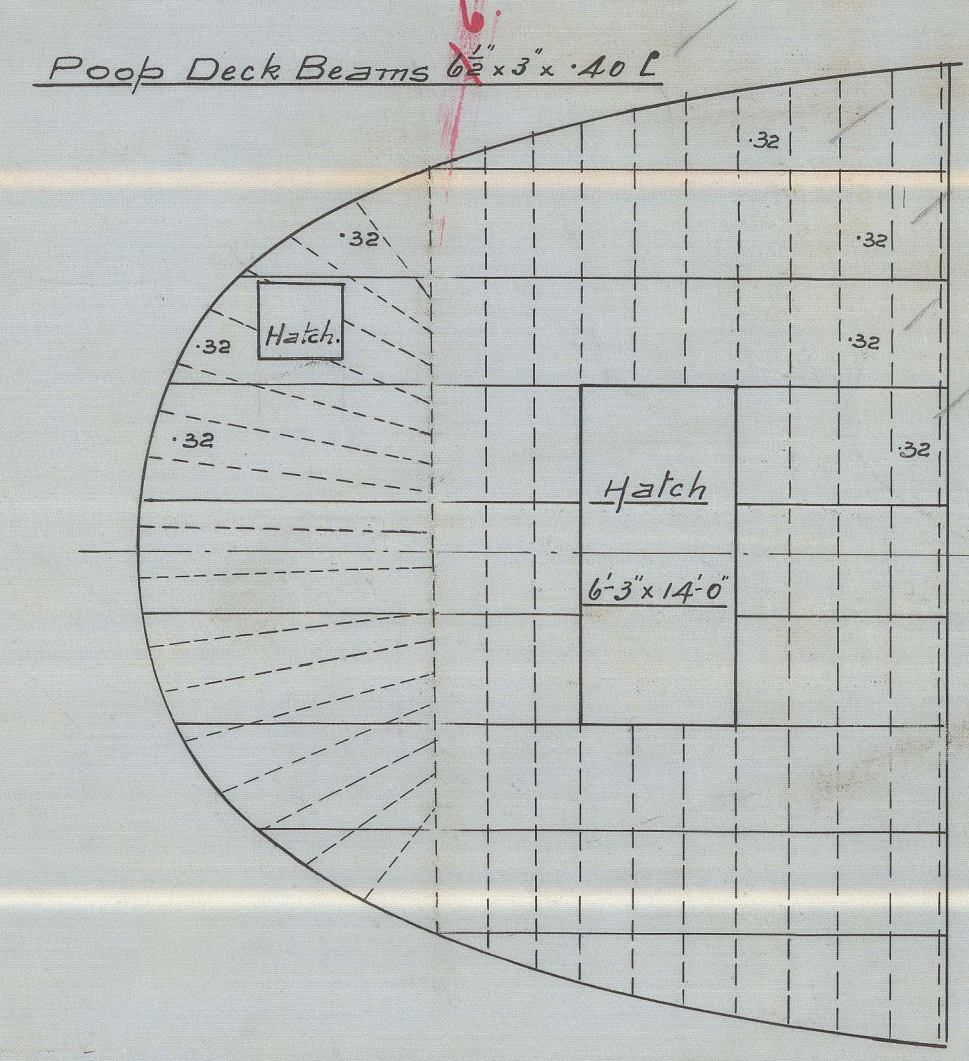

**BRIDGE DECK**

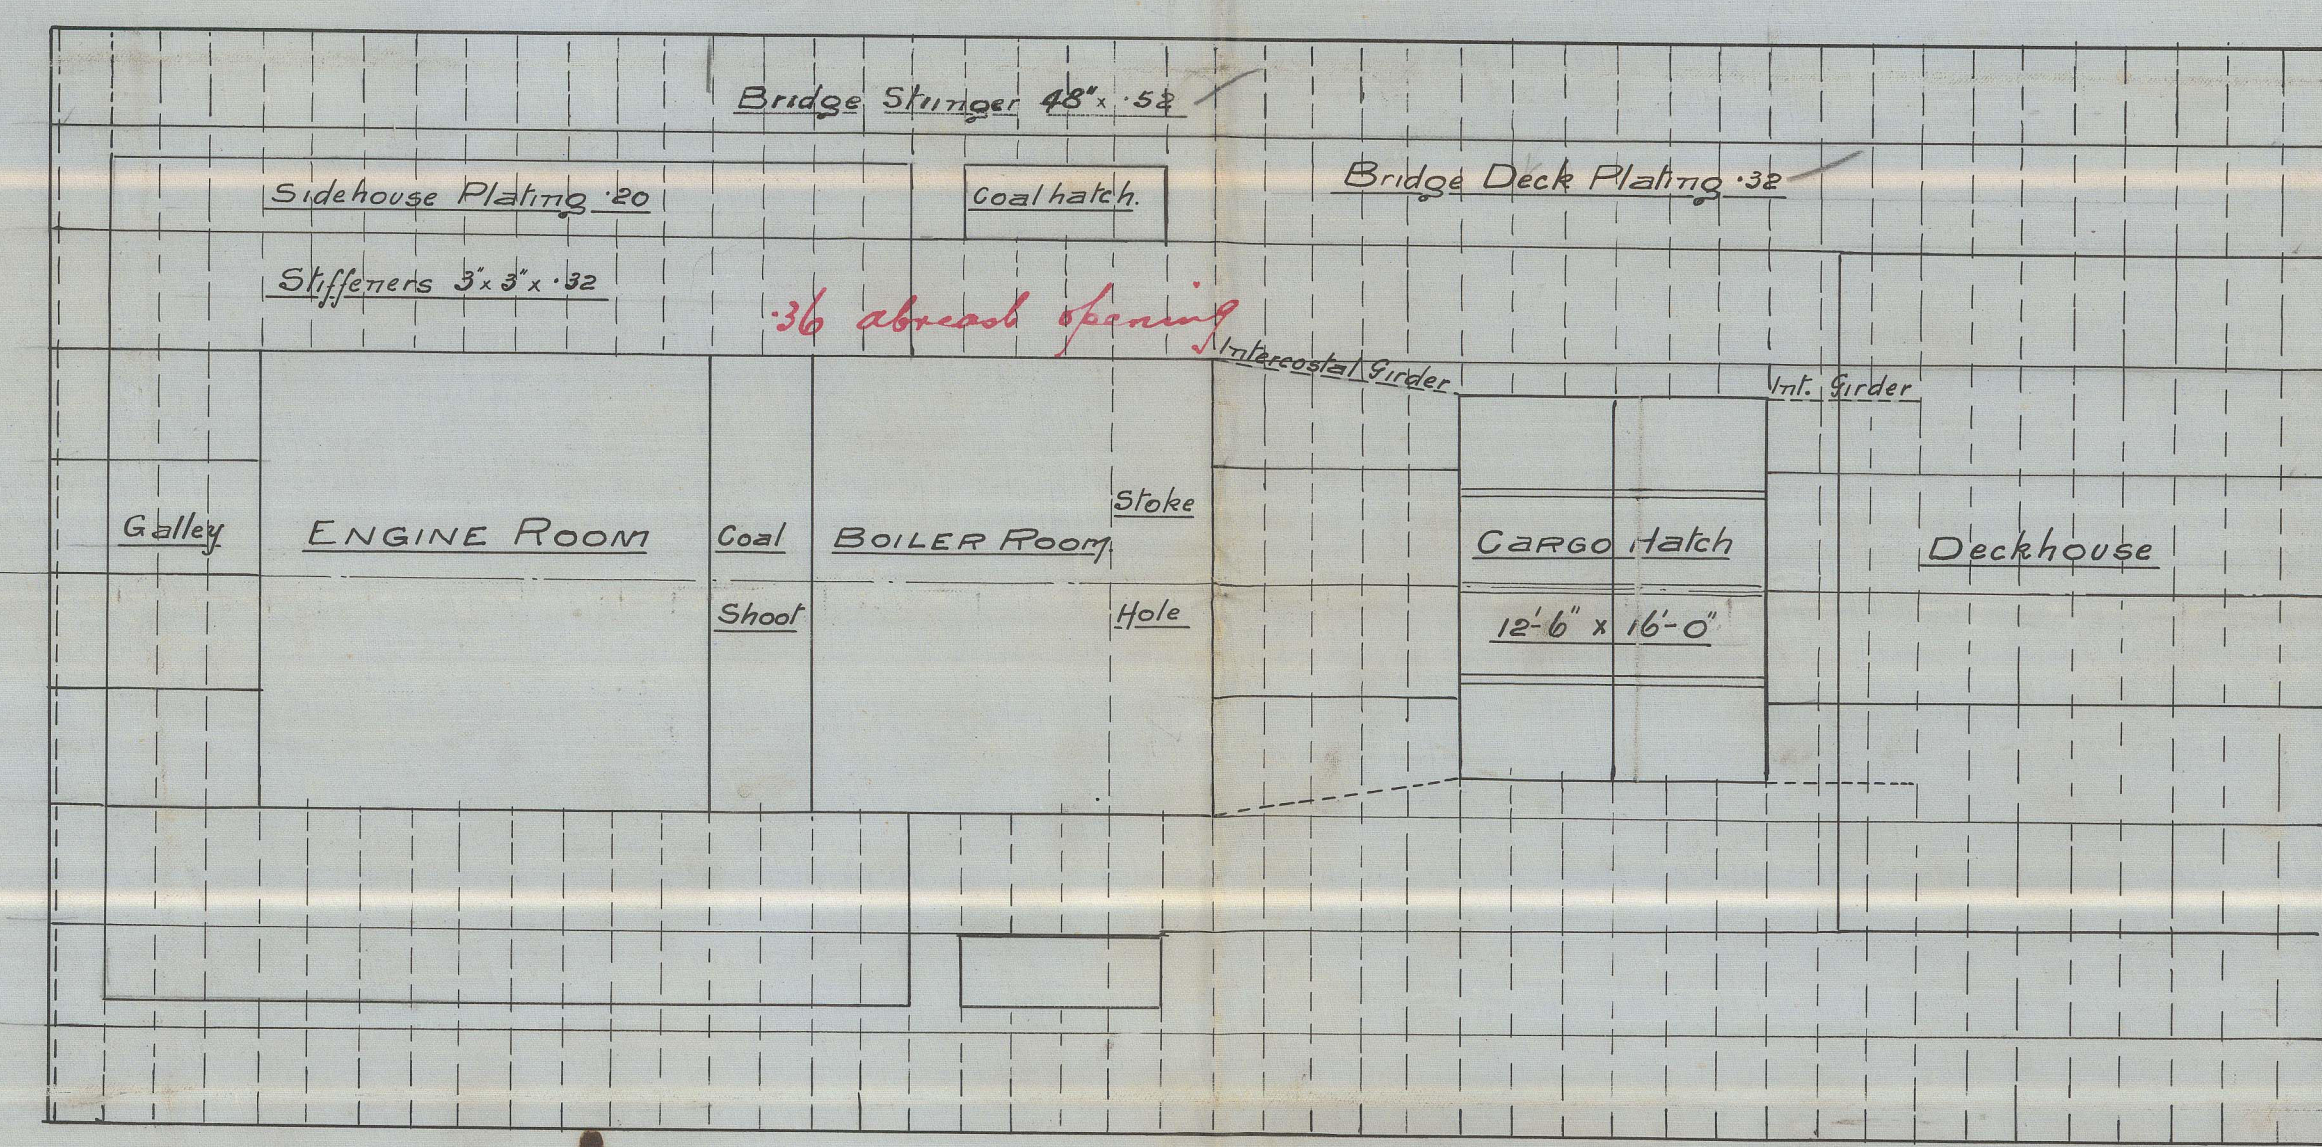

**FORECASTLE DECK**

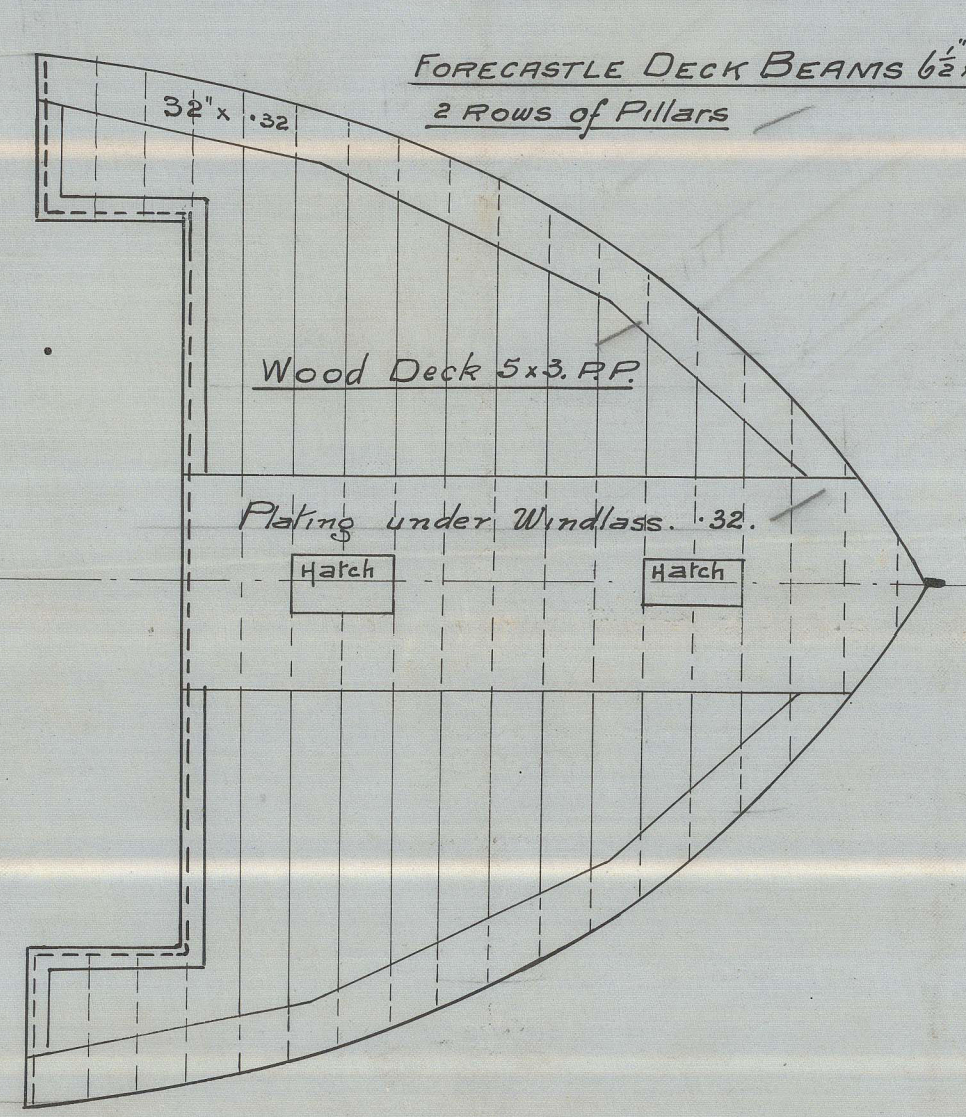



Profile Plan.

S. P. Postdijk.

Rotterdam report no. 7671

1857



"Agnes"



© 2021

Lloyd's Register  
Foundation