
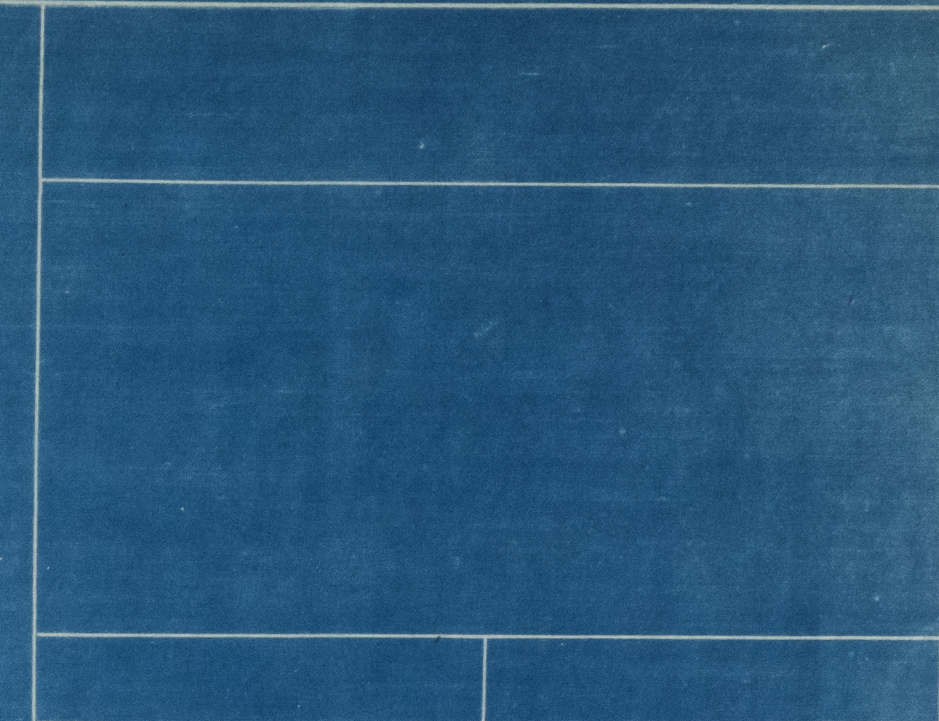
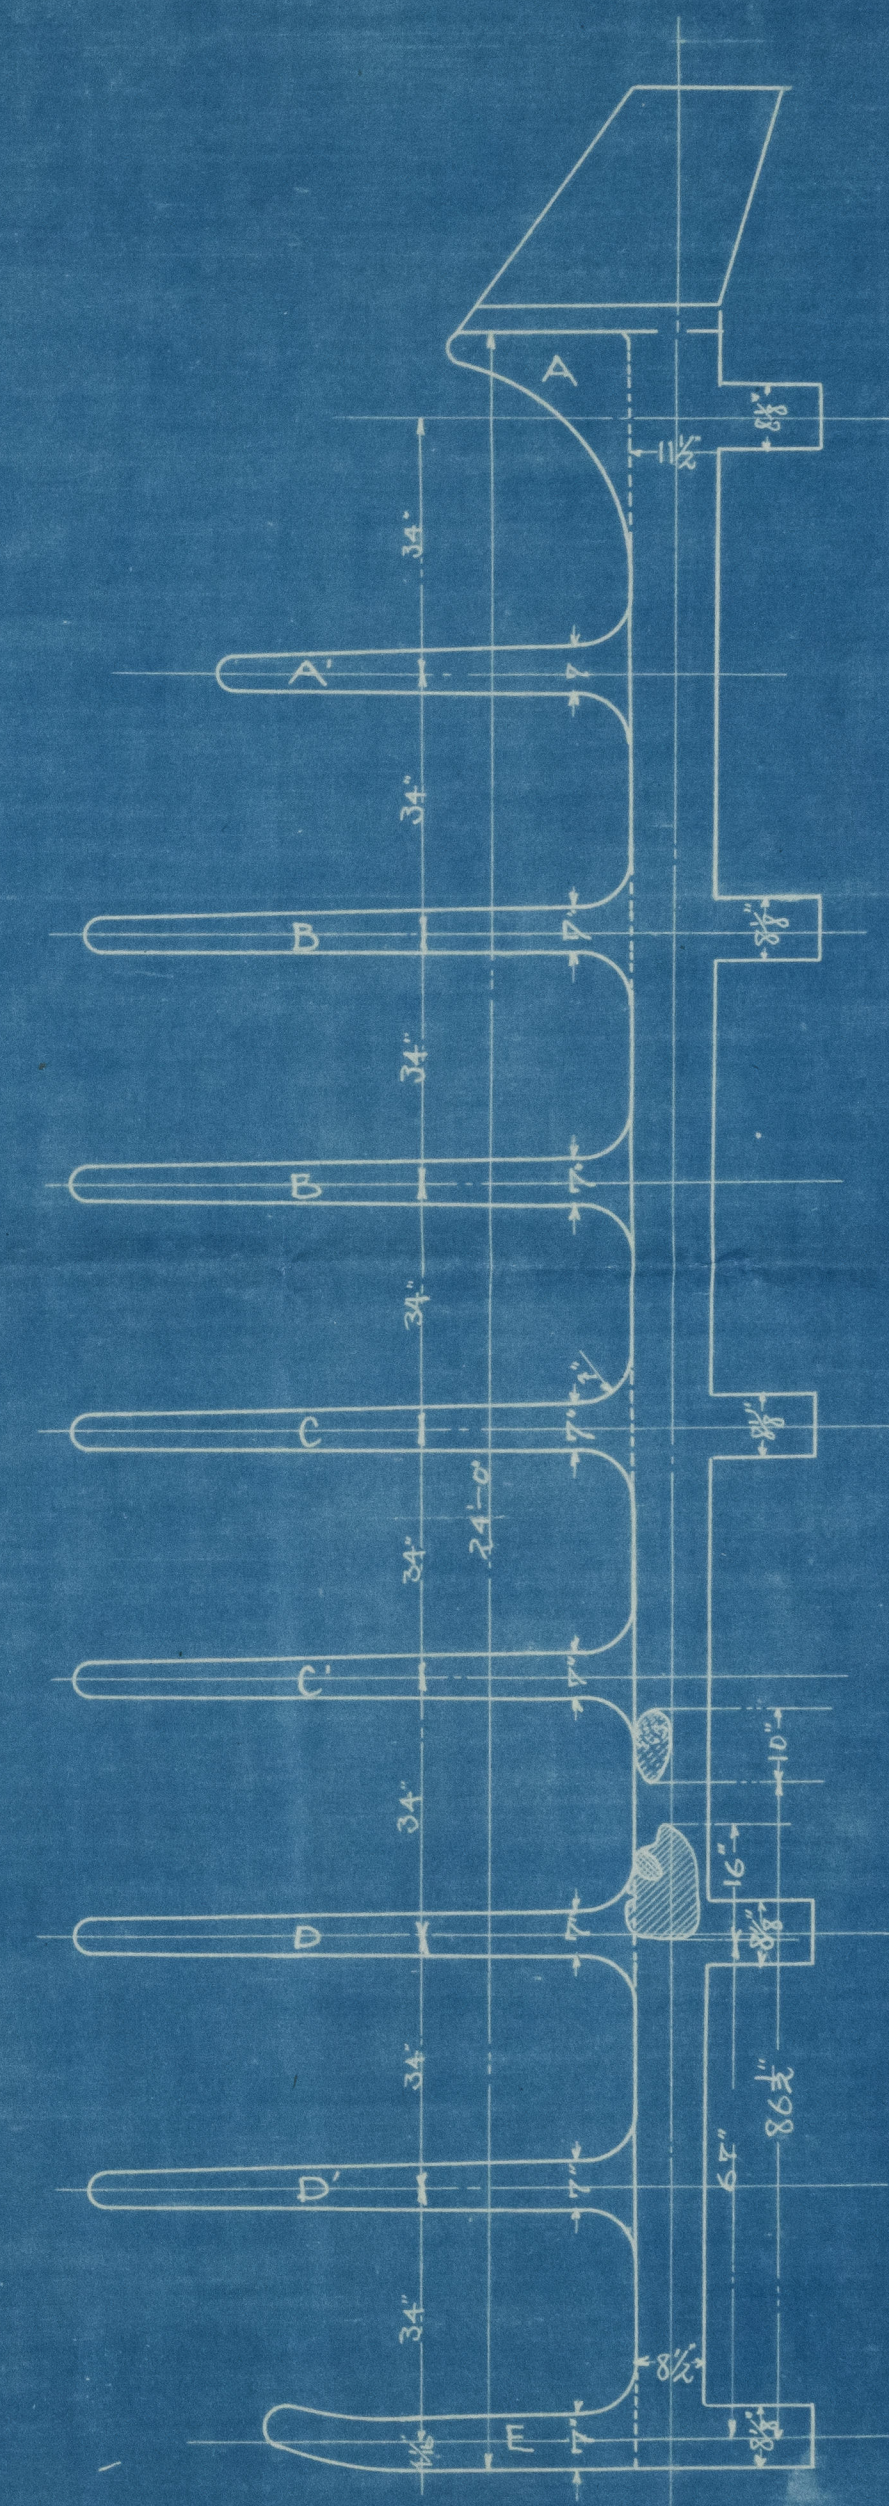
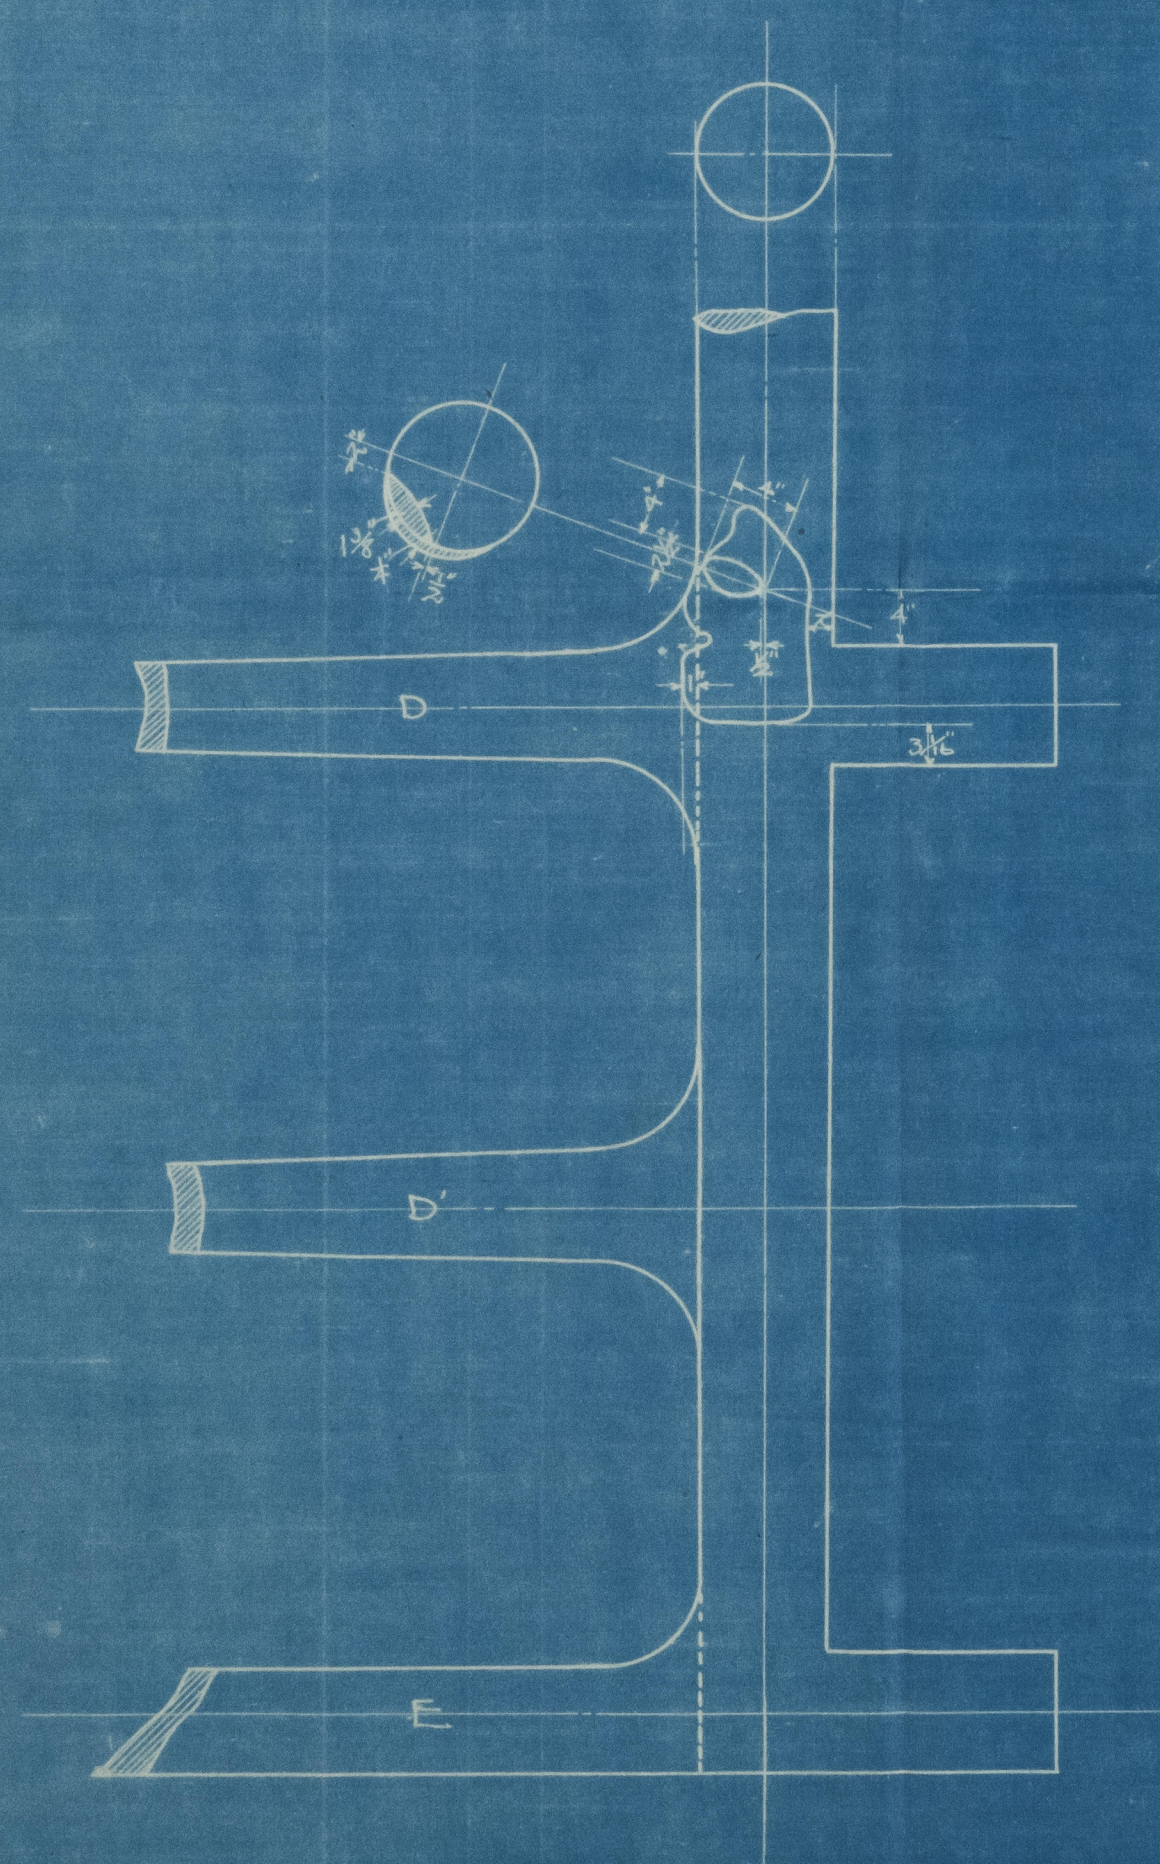
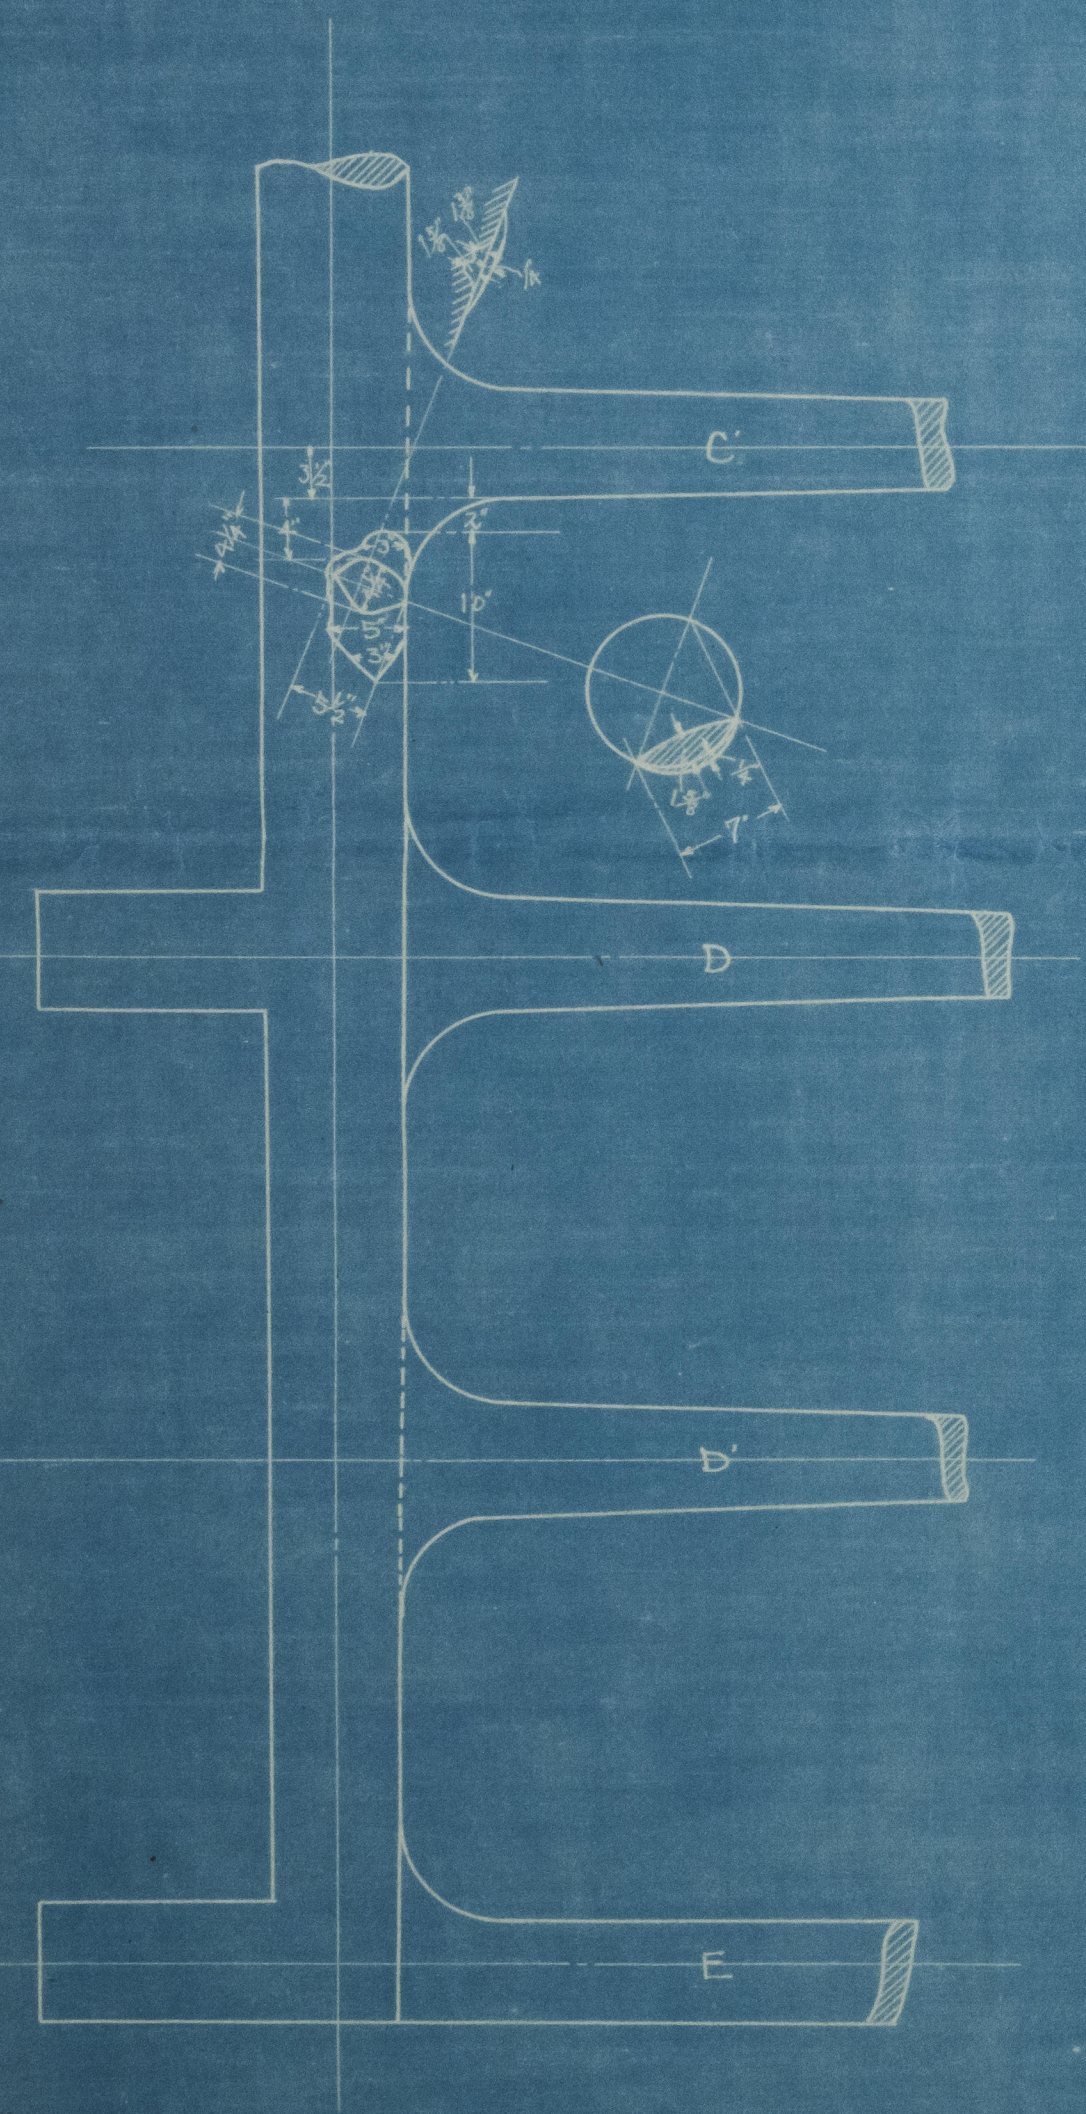


S/S MONTREAL MARU.

KAWASAKI DOCKYARD YARD N° 482.

1ST E. RPT. — KOBE N° 3781.

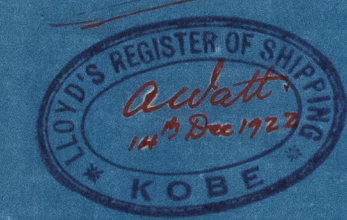

S/S MONTREAL MARCO

Kawasaki Yard no 482

RUDDER FRAME

Kobe Report no 3781



© 2020

Lloyd's Register
Foundation

007088-007099-0034