



S. S. TONE MARU.
CONSTRUCTION PROFILE & DECK PLANS.

SCALE 1/8 IN. TO ONE FT.

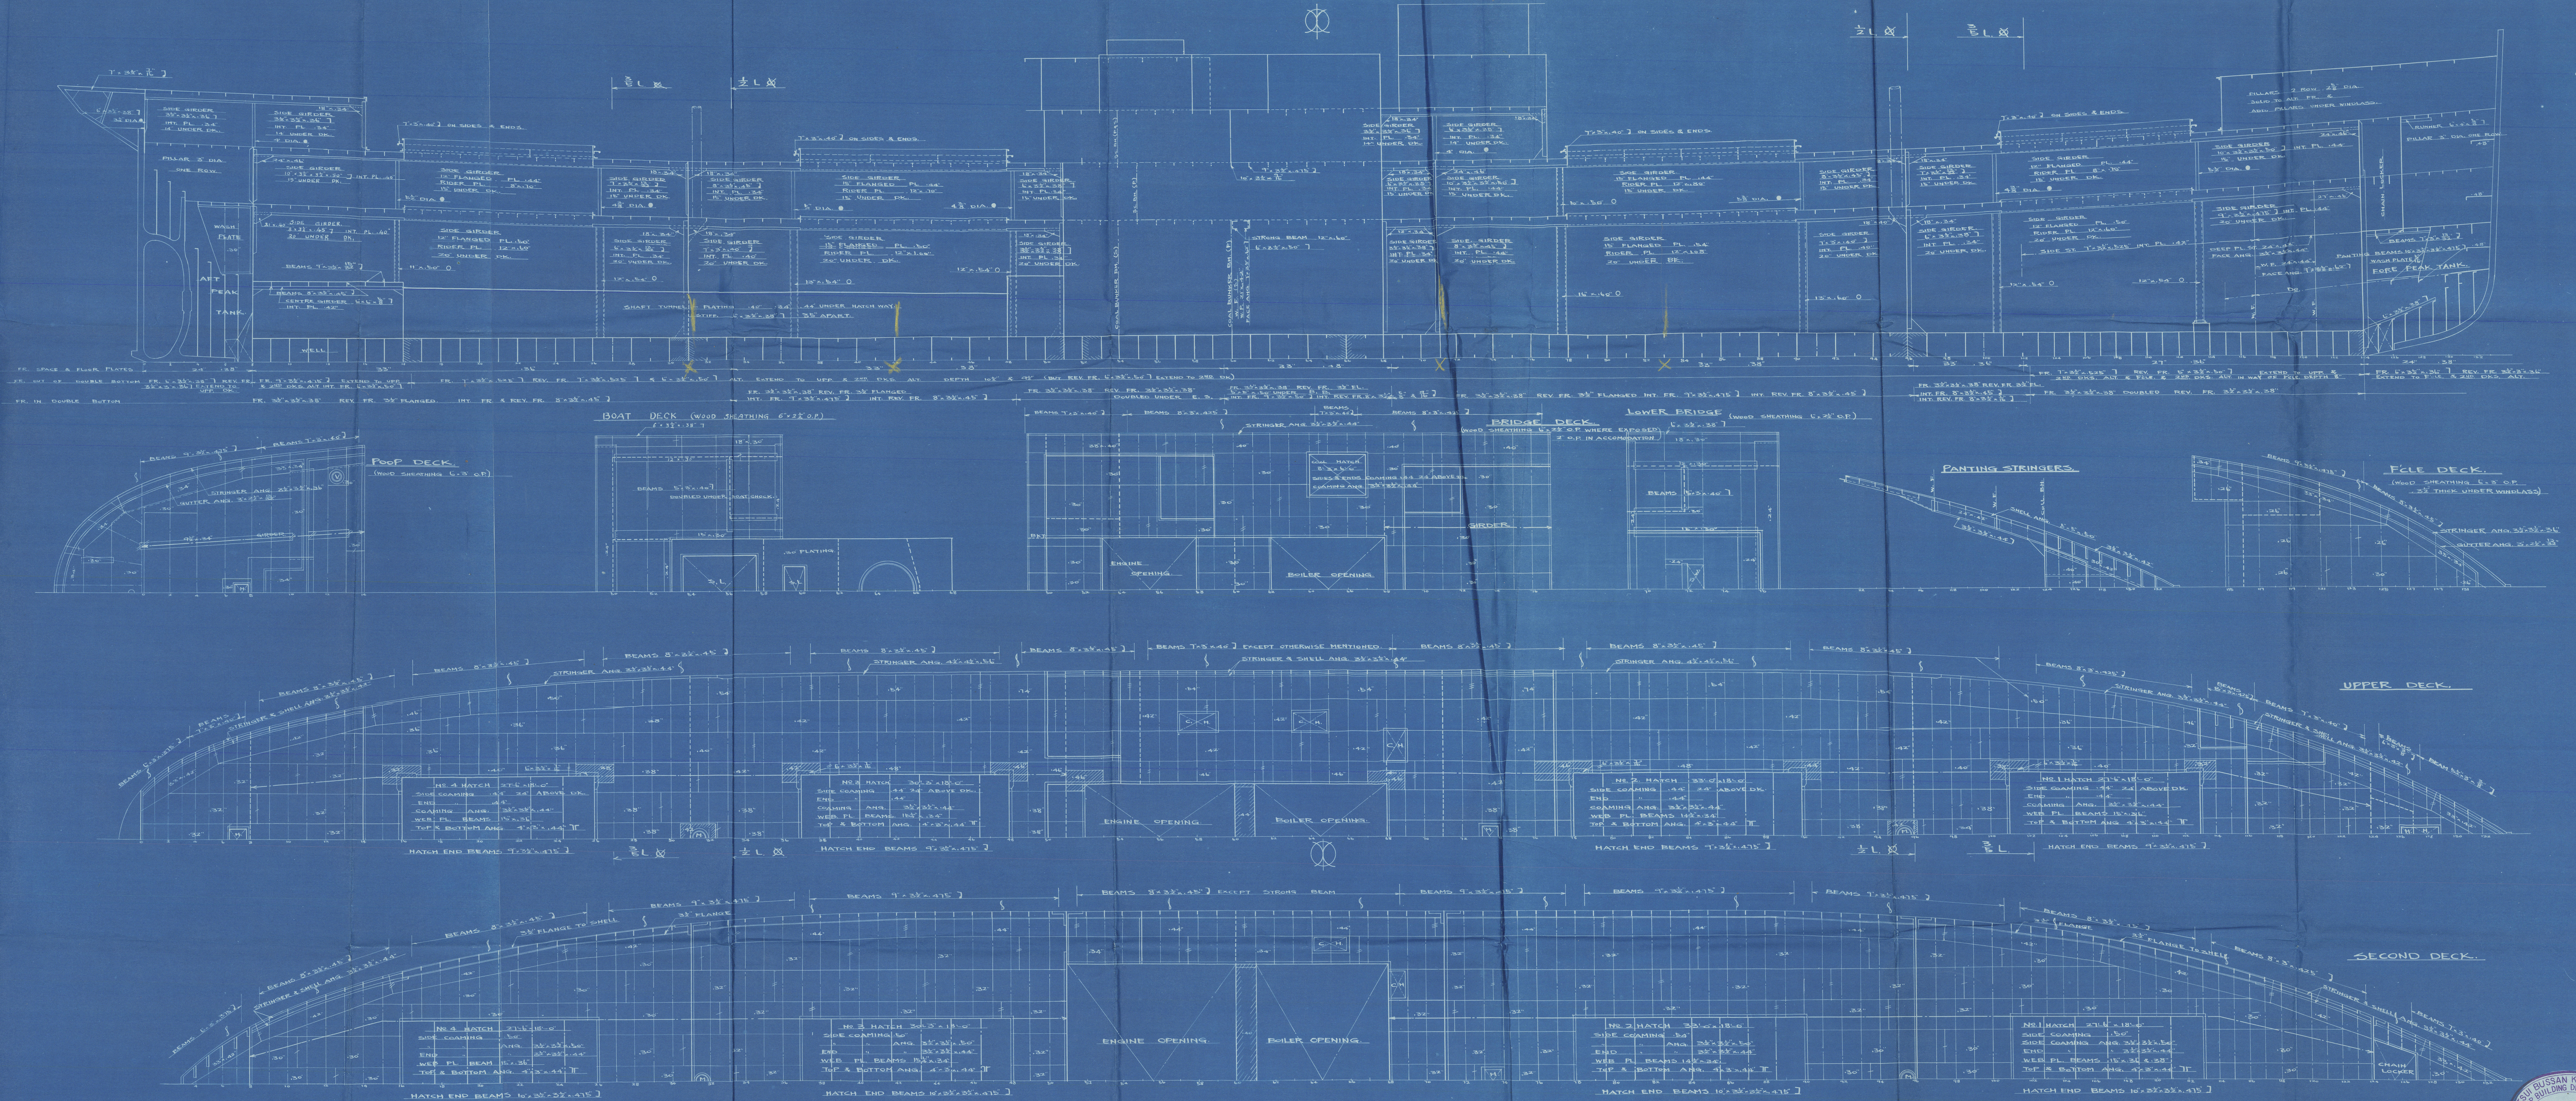

CONSTRUCTION

PROFILE + DECK

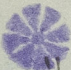3/s.  "TONE MARU"

m. B. K. 54

Report No. 2953.



© 2020

Lloyd's Register
Foundation

007139-007149-0137