



16.10.19.

POOP DECK

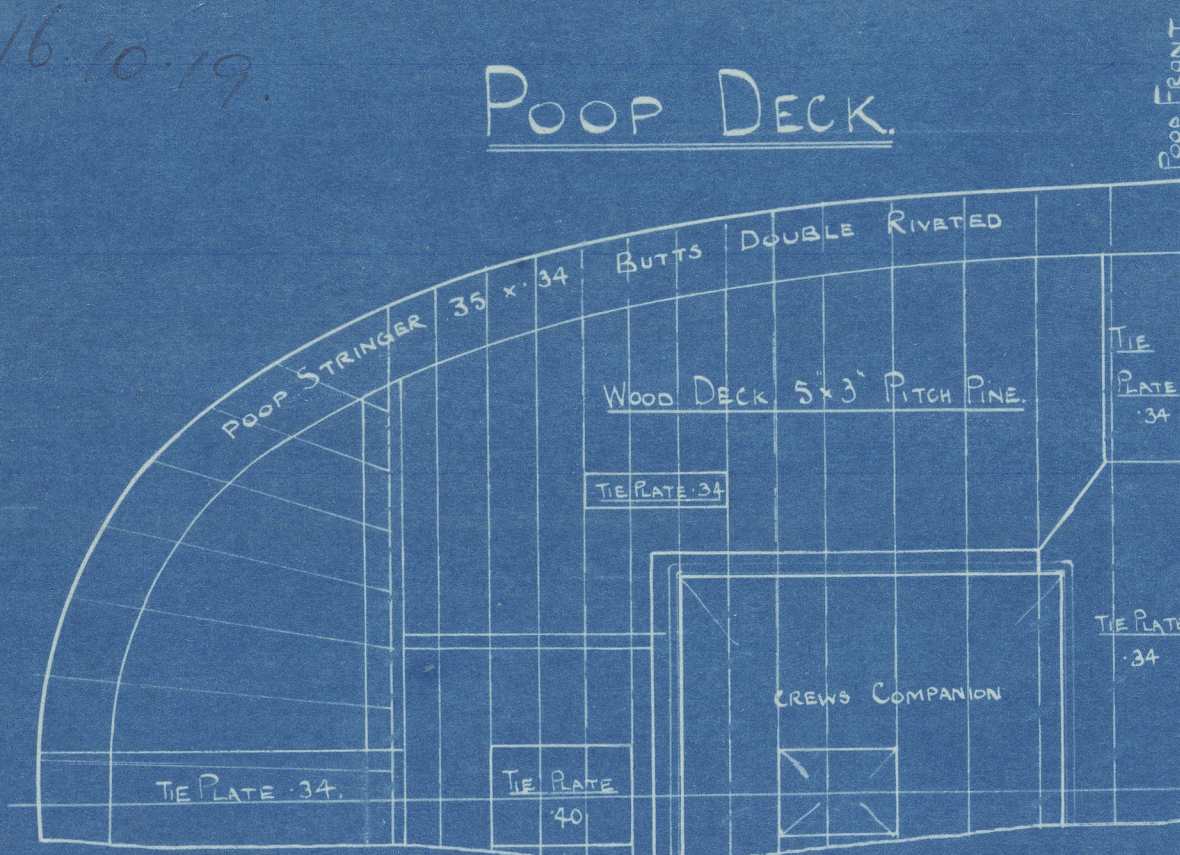

WOOD SKINNER & CO LTD.  
SHIPBUILDERS  
NEWCASTLE - ON - TYNE.

BRIDGE DECK

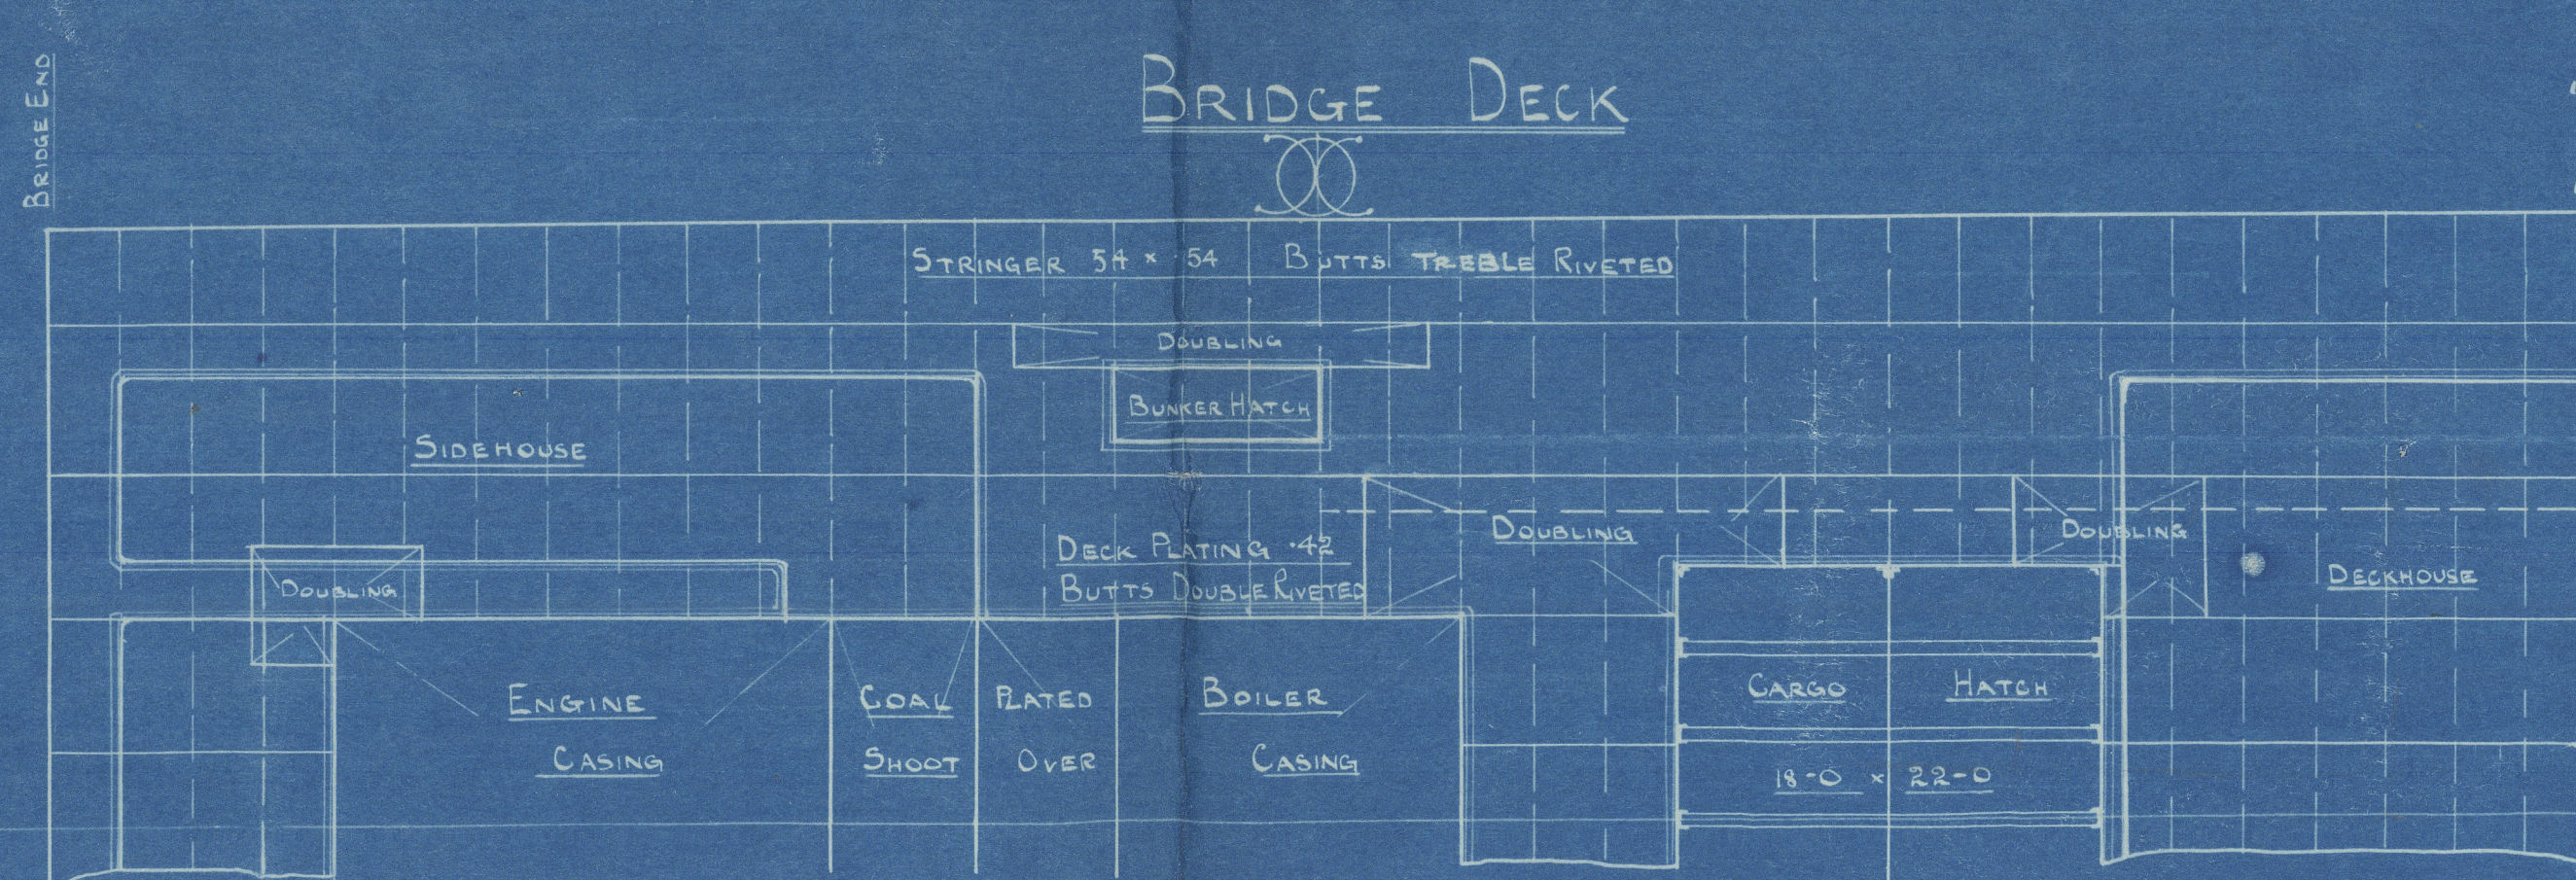

DECK PLANS.

5/5 "SEATTLE".

EX. "BANGOR".


SCALE 1/8" = 1 FOOT.

PRINCIPAL DIMENSIONS. 385'-0" x 53'-9" x 30'-2 3/4".


FORECASTLE DECK



UPPER DECK

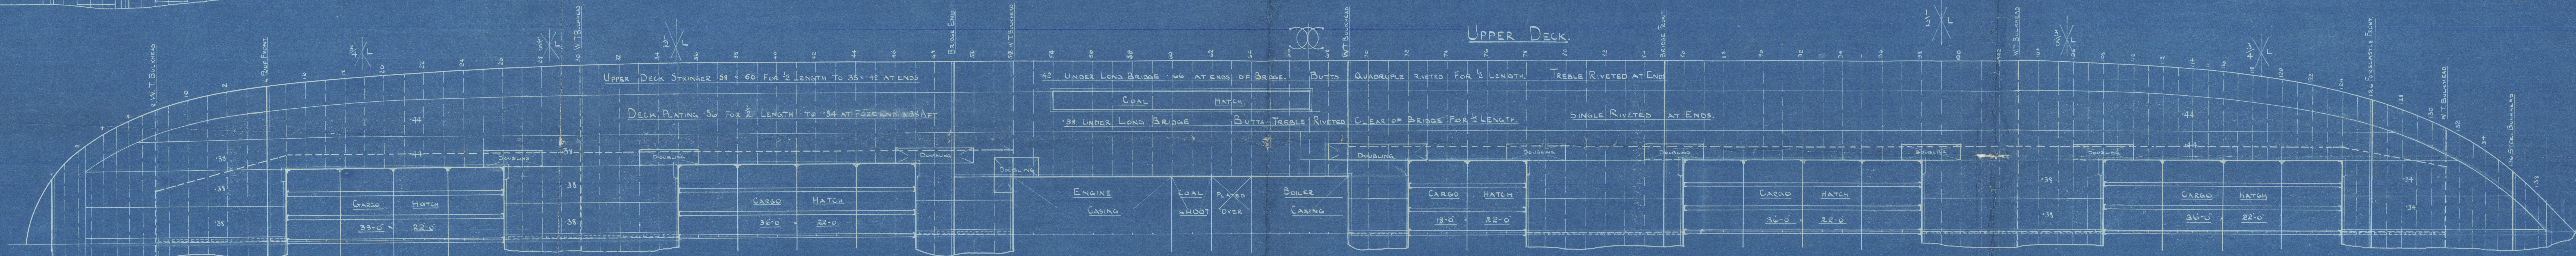

LOWER DECK

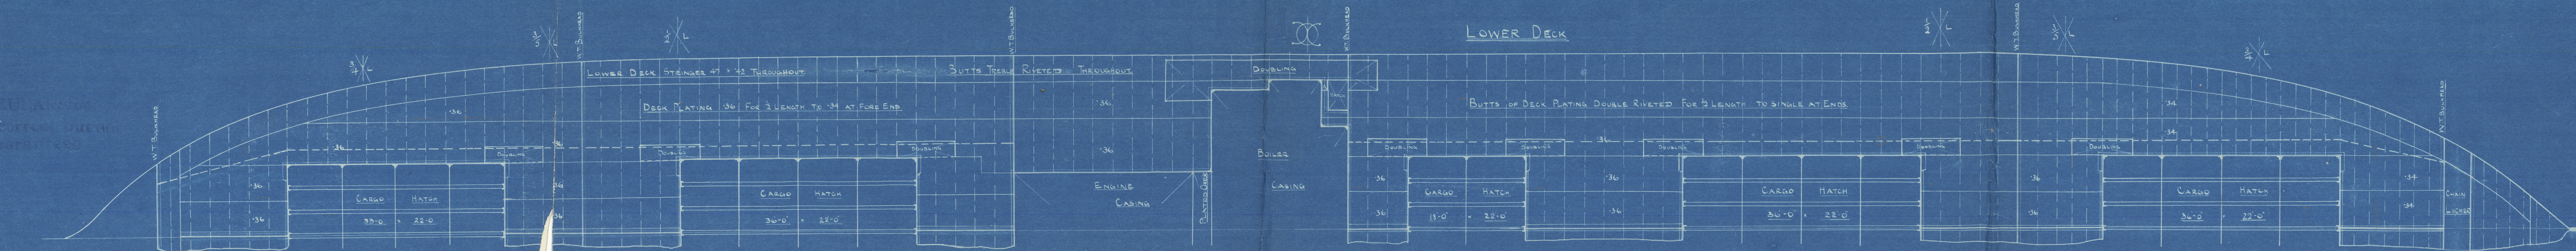

PARTICULARS  
TO BE CORRECT DURING  
GUARANTEED

CH. 19  
16.10.19



Deeks  
S. S. Seattle

"Toyokawa Maru"

S. S. SEATTLE  
NEWCASTLE ON TYNE.

Report No. 72859

D.S. 382