

MIDSHIP SECTION.

T.S.S. "KUNG WO."

No 579

DIMENSIONS: -350-0 87x48-6 MLD x 15-6 MLD

SCALE 1/2" = 1 FOOT.

EQUIPMENT

2 BOWER SWIVEL MACHINES. Each 48 CWTs. HALLS LATEST PATENT.

1 STREAM ANCHOR ORDINARY PATTERN 13 CWTs. EX STOCK


1 KEDGE 53

2-2 FATHOMS @ 2 STUD CHAIN (CABLE = 24 TONS (APPROX))

1-120 OF 4 1/2" STEEL WIRE TON LINE

2-100 4" FOR SPRING

2-120 3" FLEXIBLE STEEL WIRE

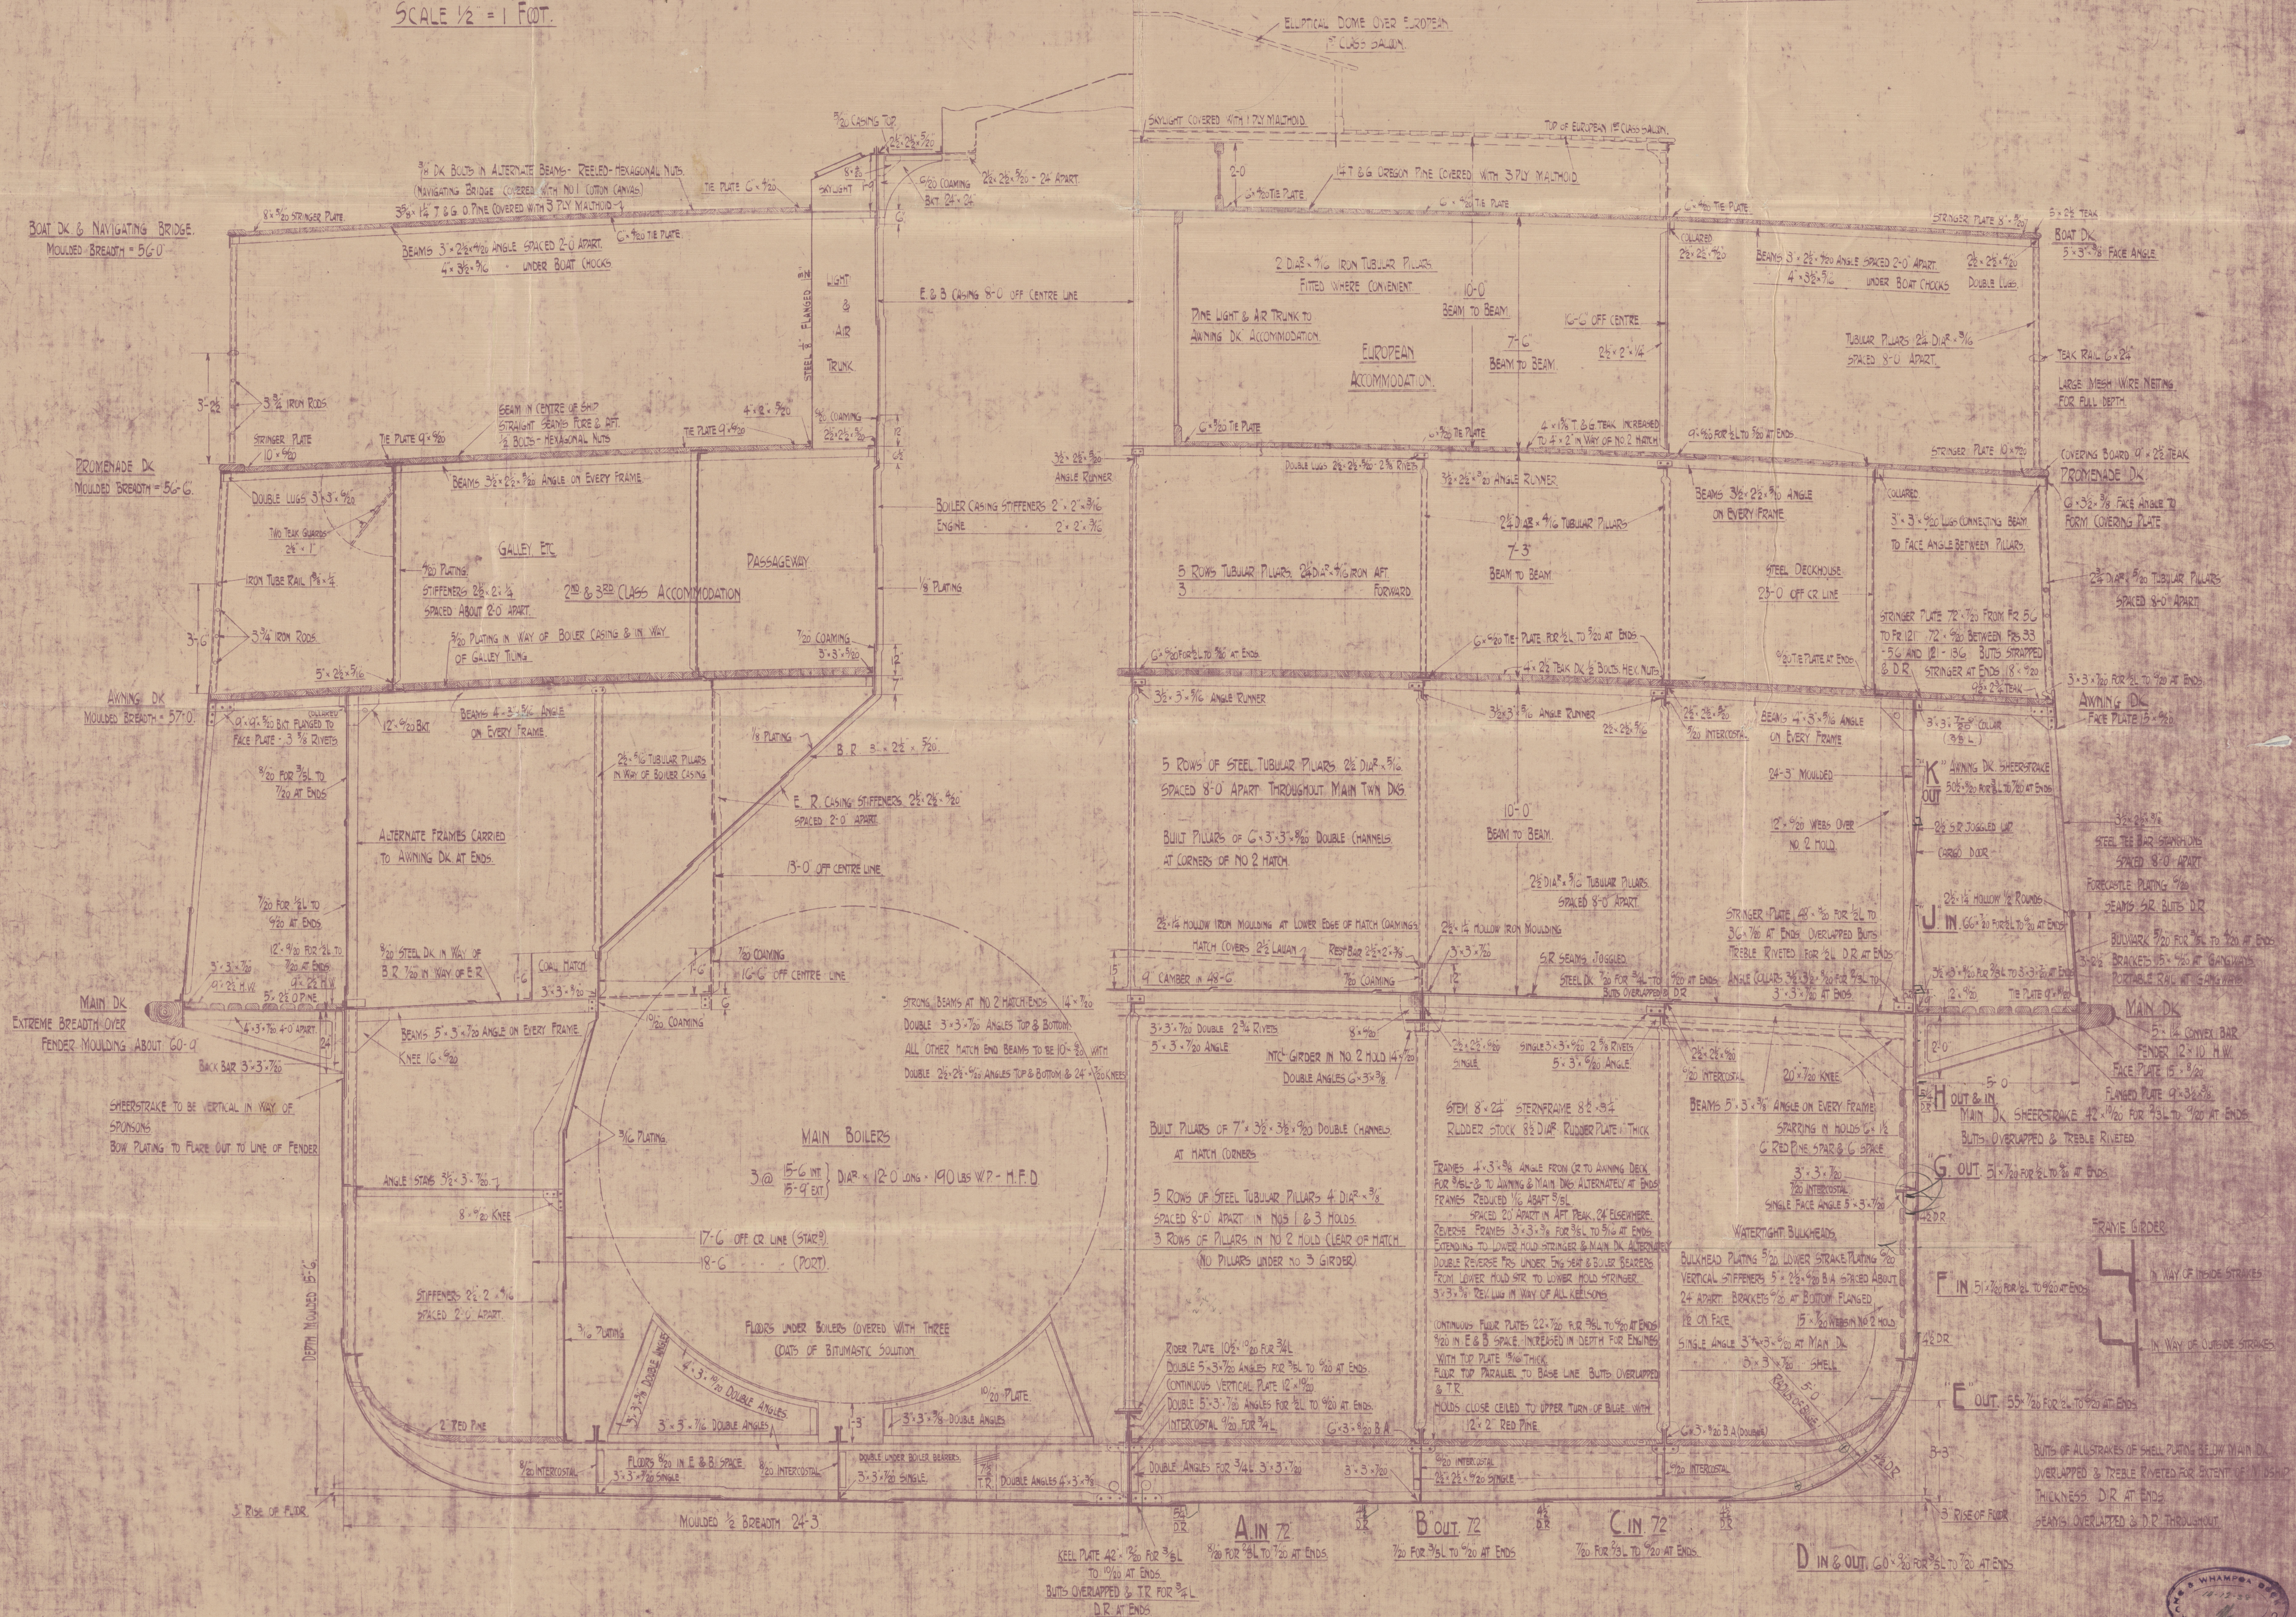

HONGKONG & SHANGHAI DOCK CO. LTD.
DRAWN BY 1430YD's Register
FOUNDATION

S/S "KUNG WO

Ski 4333.

MIDSHIP SECTION

007150-007160-0218



© 2021

Lloyd's Register
Foundation