


TOTAL WEIGHT 12.00 TONS

T.S.S. № 579.

DIMS. 350'-0" BP x 48'-6" x 15'-6" MLD TO MAIN DK.

SCALE  $\frac{1}{2}" = 1 \text{ FT.}$

DETAILS 1" AND 3" SCALES.

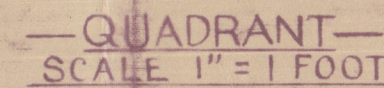

MAIN DECK SHEER 21-8

35'-10 1/2" EXACT HEIGHT TO BE TAKEN FROM LOFT.

31'-0" EXACT ON FORE EDGE

STEM 8' x 24" TO 14'-0" STEM GRADUALLY REDUCED TO 8' 1 1/2" AT HEAD

A-376 1951 The Kent

HONGKONG & WHAMPOA DOCK CO. LD.  
DRAWING NO. 249  
5-20



S.S. KUNG WO

Shi 4333.

STEM STERNFRAME & RUDDER



© 2021

Lloyd's Register  
Foundation