


Ping Wo



DRAWING N° $\frac{39}{35}$

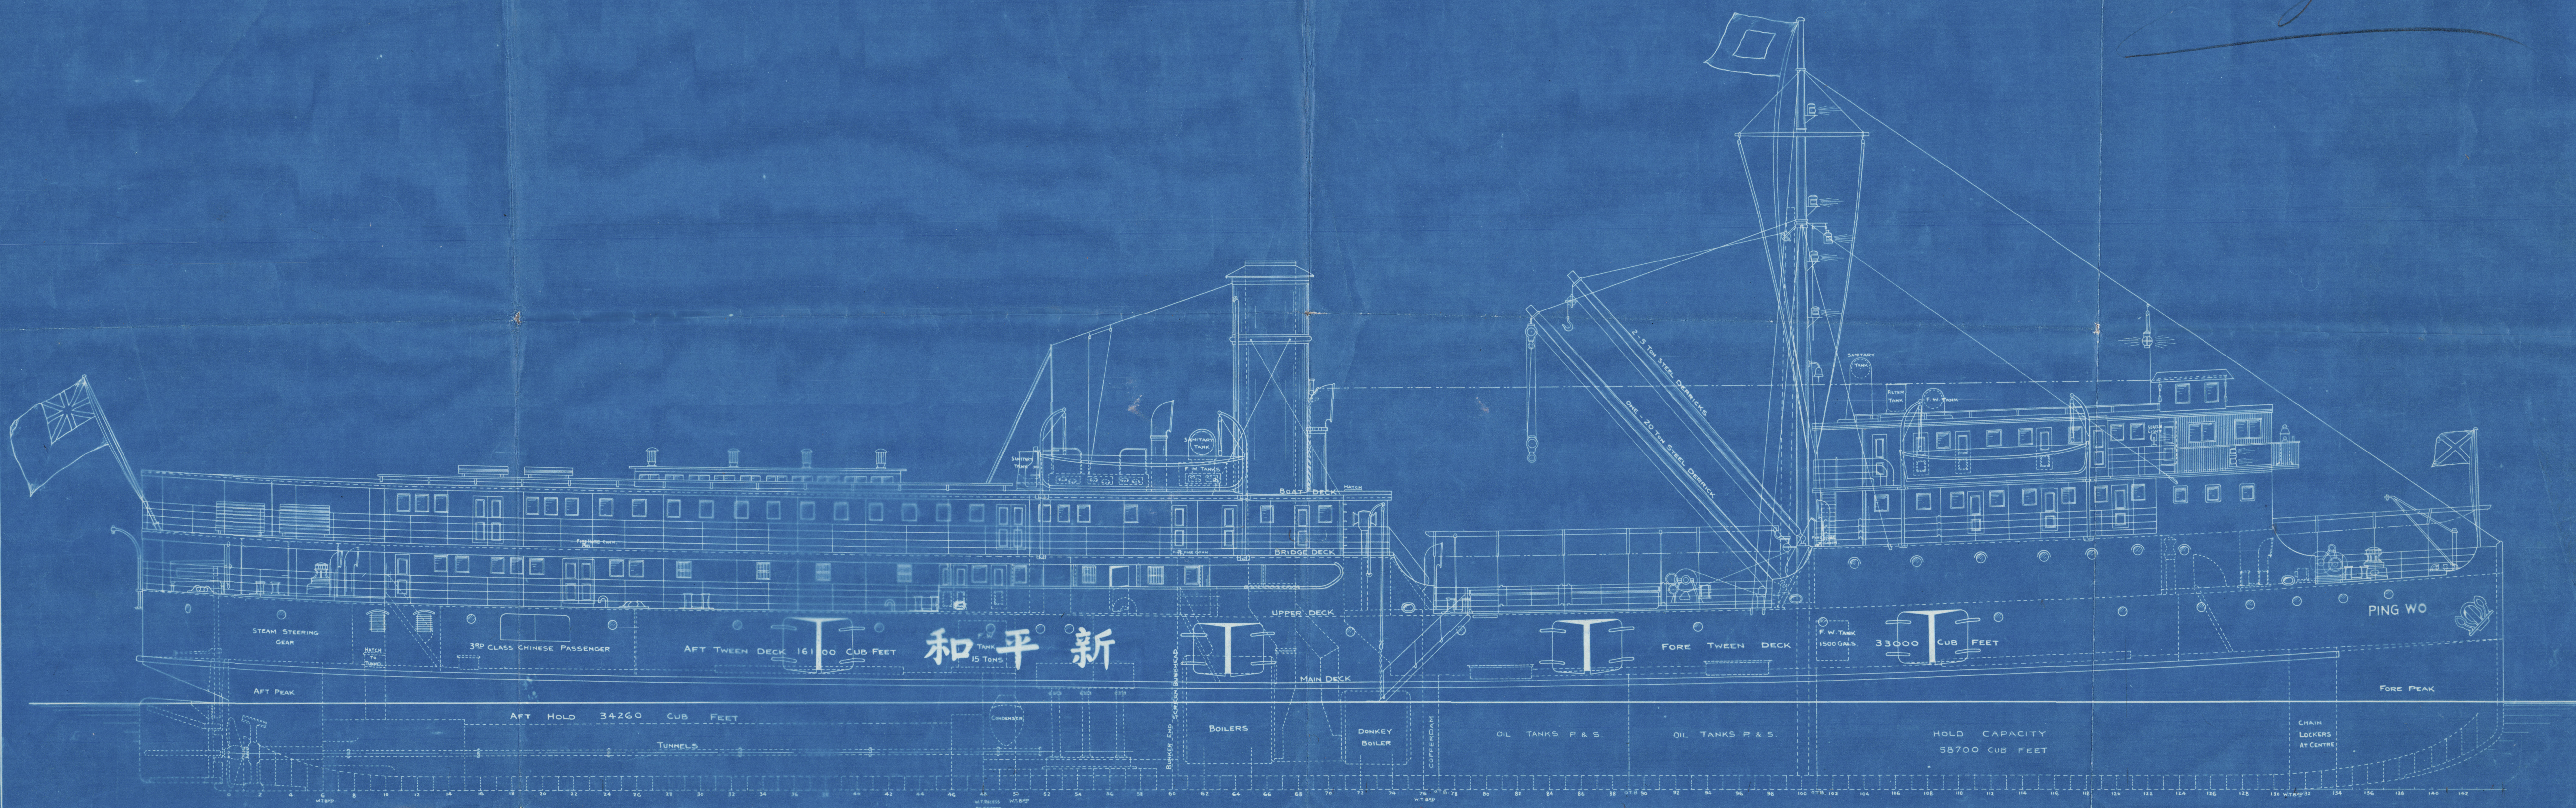

T. S. S. "PING WO"
N° 445
RE - CONDITIONED. 1934
DIM^S:- 300'-0" O. A. X 290'-0" B. P. X 46'-0" X 13'-6" M^{LD}
SCALE $\frac{1}{8}$ " = ONE FOOT

Teh On
-ex-
S. S. "PING WO"

5. GENERAL ARRANGEMENT

G/A "PROFILE".

Shi rept No. 4273.

2.



© 2020

Lloyd's Register
Foundation

007161-007167-0013