


NO 1071 STRUCTURAL ARRANGEMENT SHERWOOD SYSTEM (PATENT)





255'-0" x 39'-0" x 22'-9"


SCALE 1/8 IN. TO 1 FT.

PROFILE

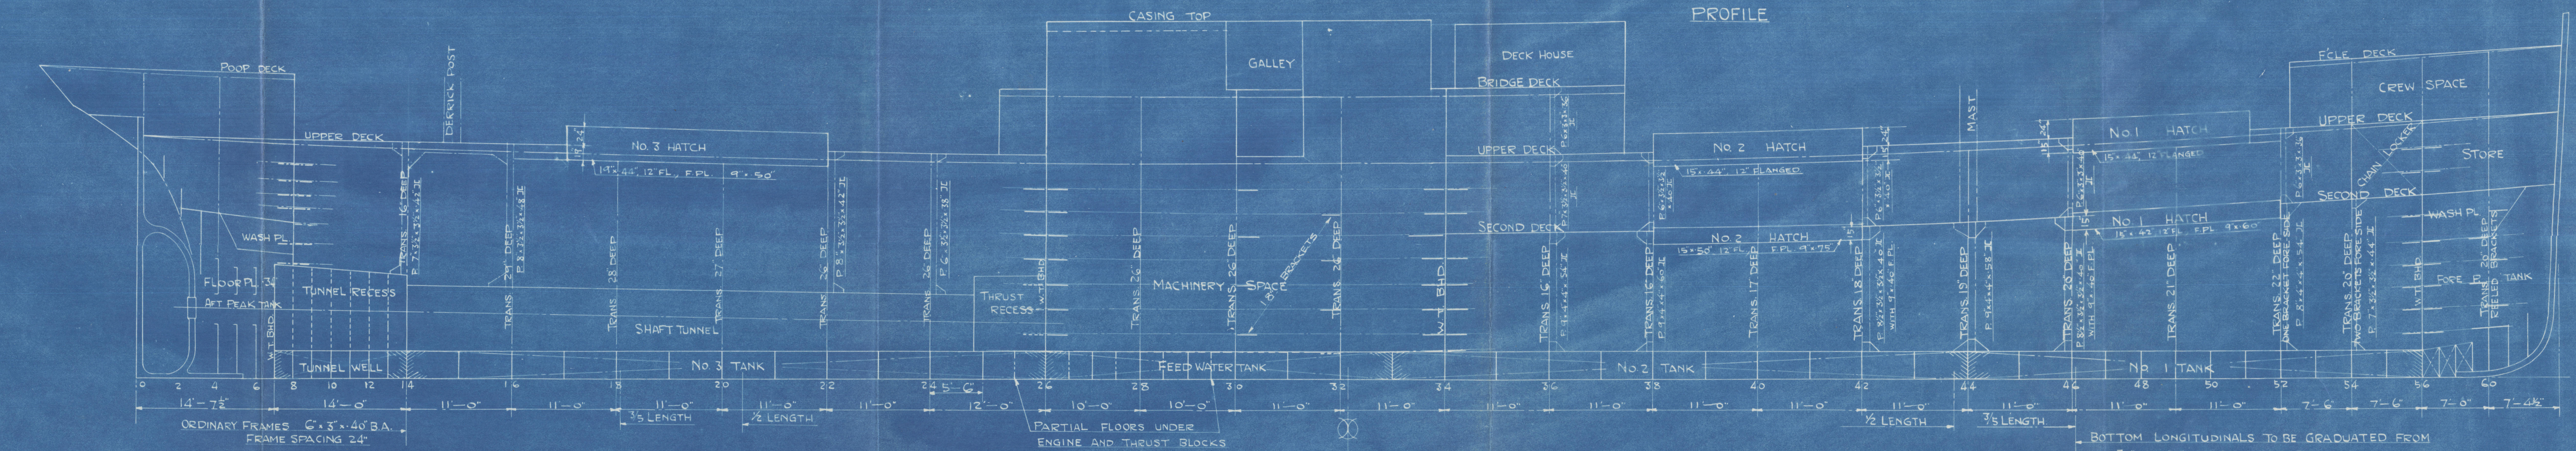

BOTTOM LONGITUDINALS TO BE GRADUATED FROM 30' TO 21' AT COLLISION BHD. TRANSVERSES TO HAVE DOUBLE ATTACHMENT ANGLES TO SHELL ON FLAT OF FLOOR. VERTICAL ANGLES ON FLOORS 1/2 x 3/4 x 3/8 TO TAKE 4 3/4" DIA RIVETS THROUGH SHELL AND TANK TOP LONGITUDINALS.

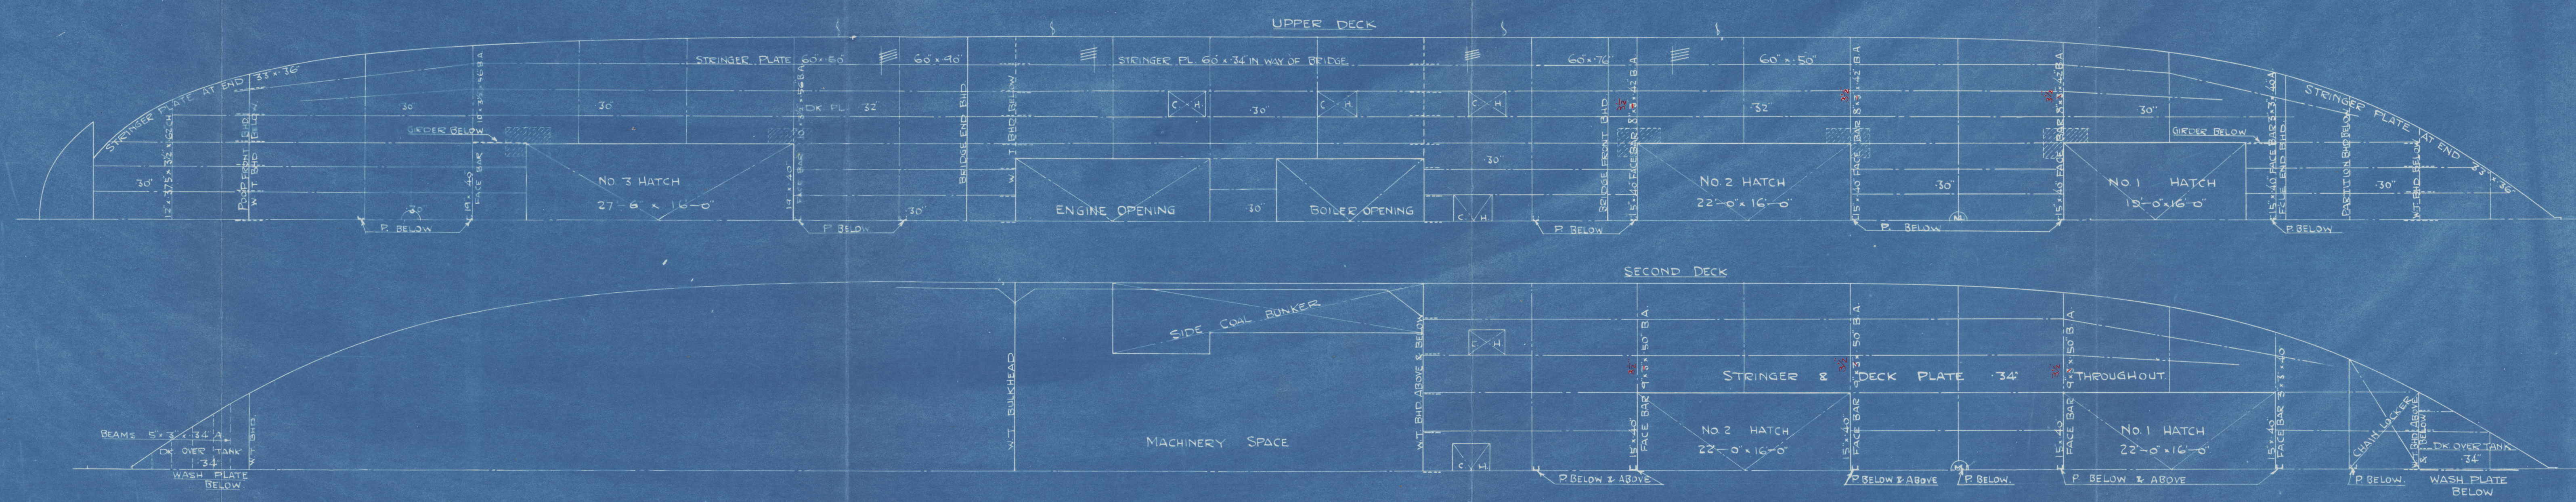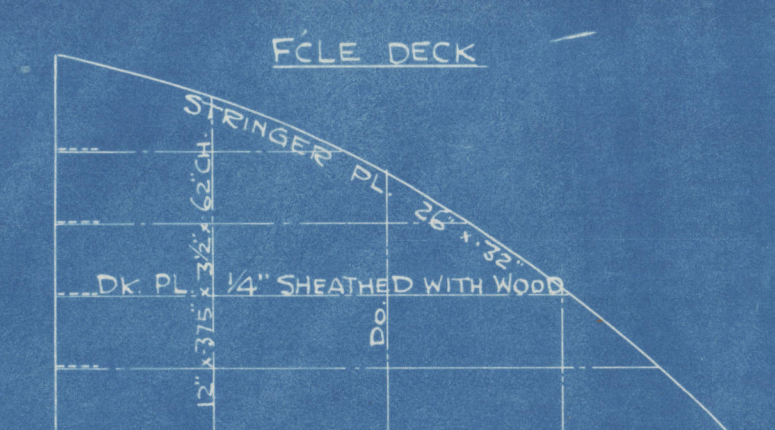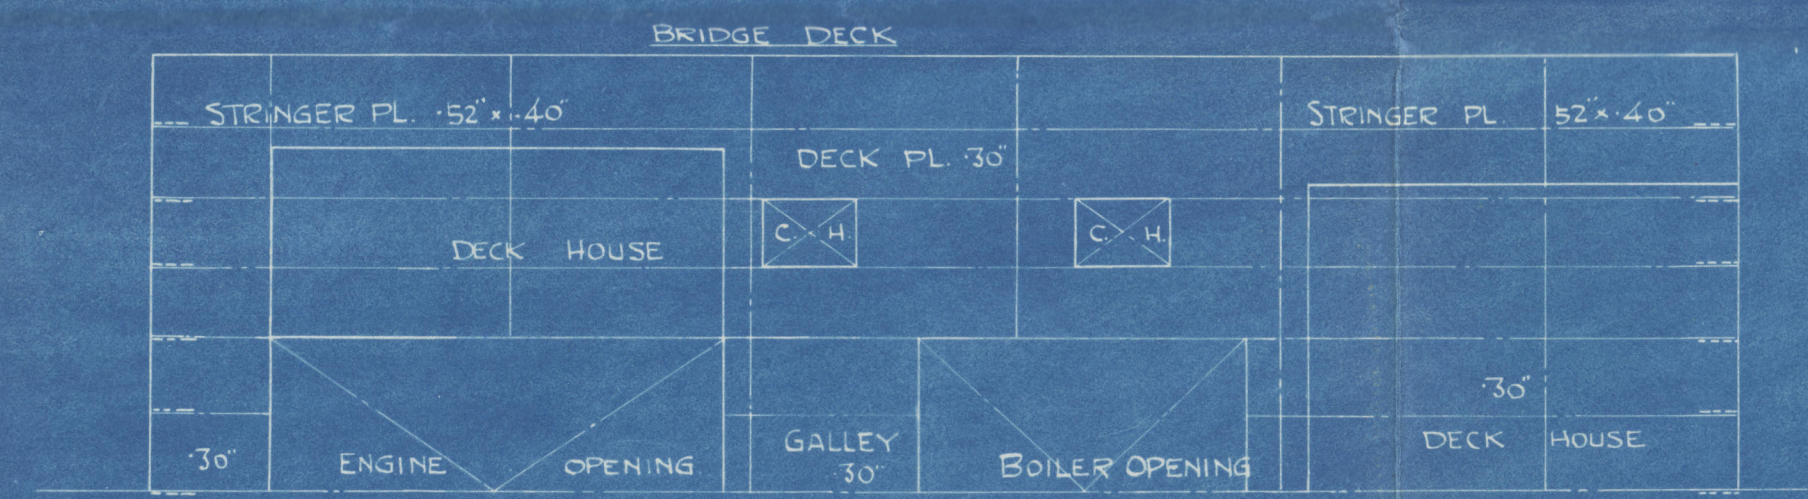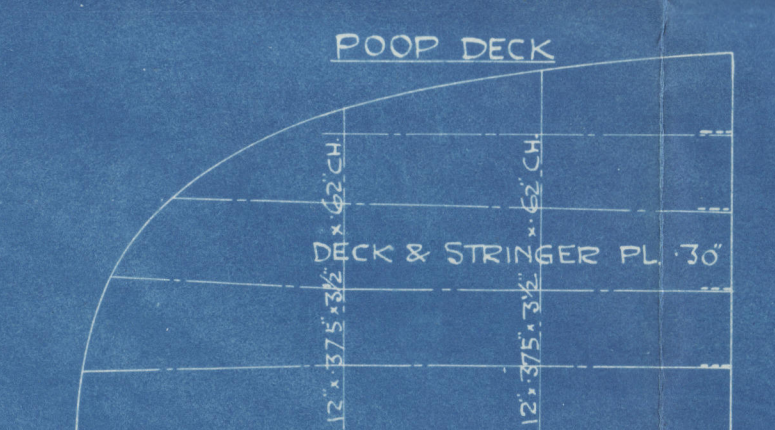

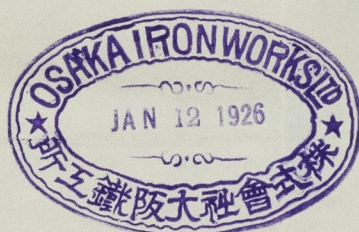

© 2021

Lloyd's Register
Foundation

007219-00 7234-0271

Profile

Levin Ham.



© 2021

Lloyd's Register
Foundation