



—№ 372-3—

RUDDER, STERN FRAME, SHAFT BRACKET, STEM & TILLER.


SCALE $\frac{1}{2}" = 1'-0"$ FOR GENERAL PLAN.

" 1" = 1" 0" " DETAIL & TILLER.



COUPLING

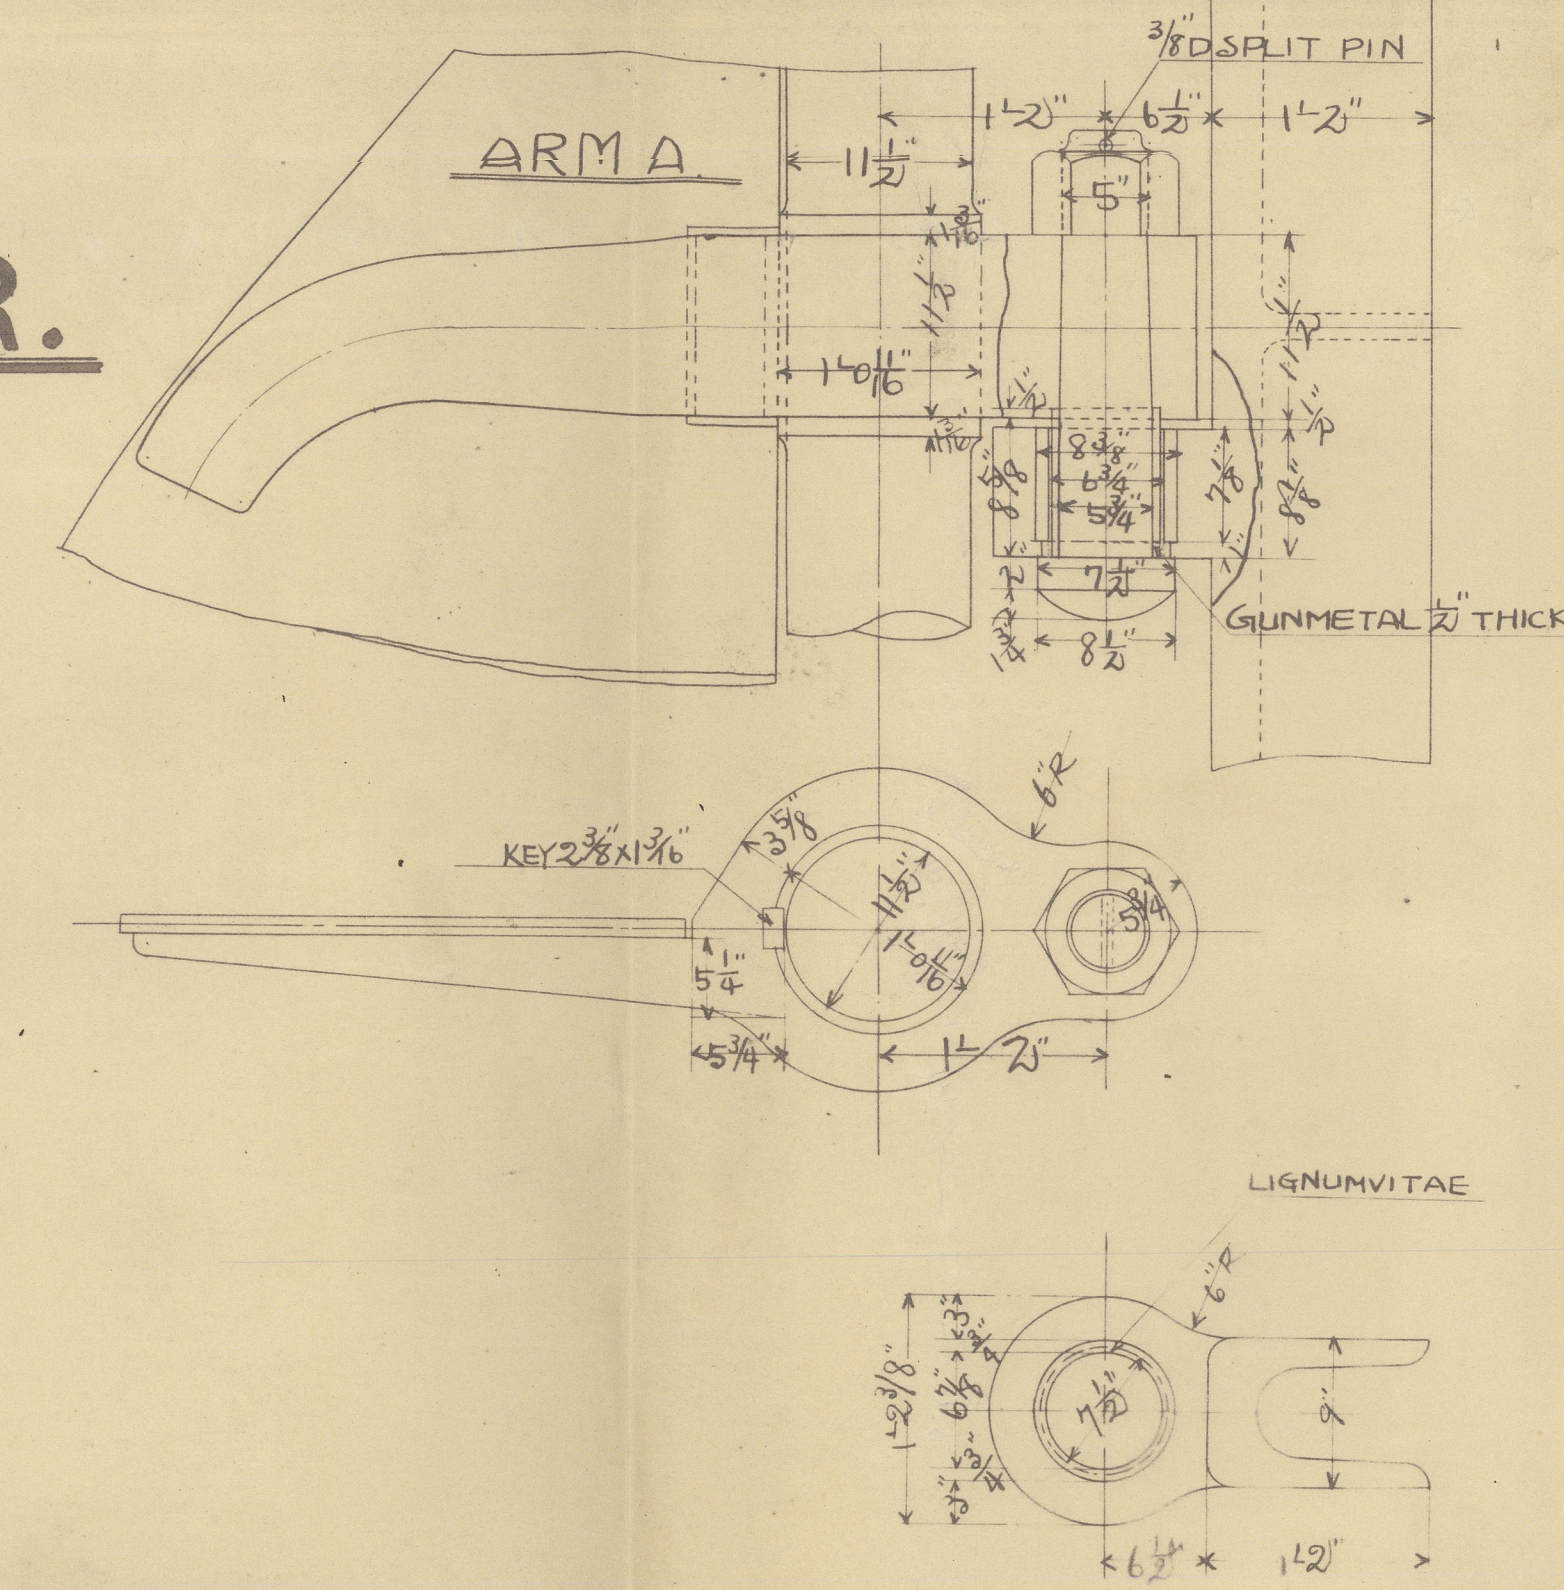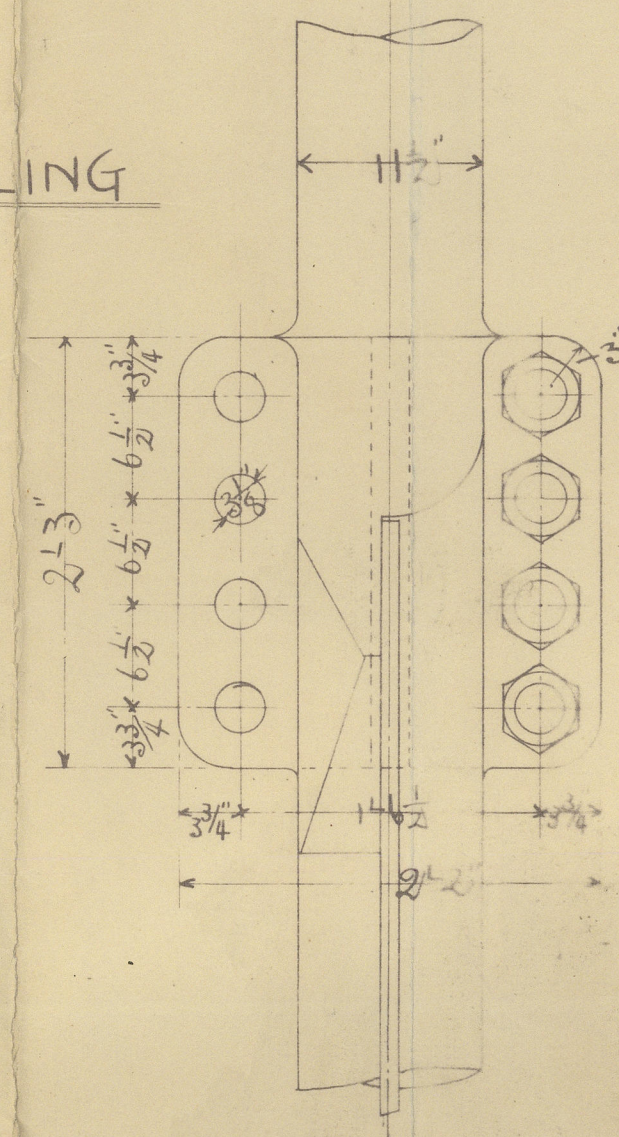


ARM. C

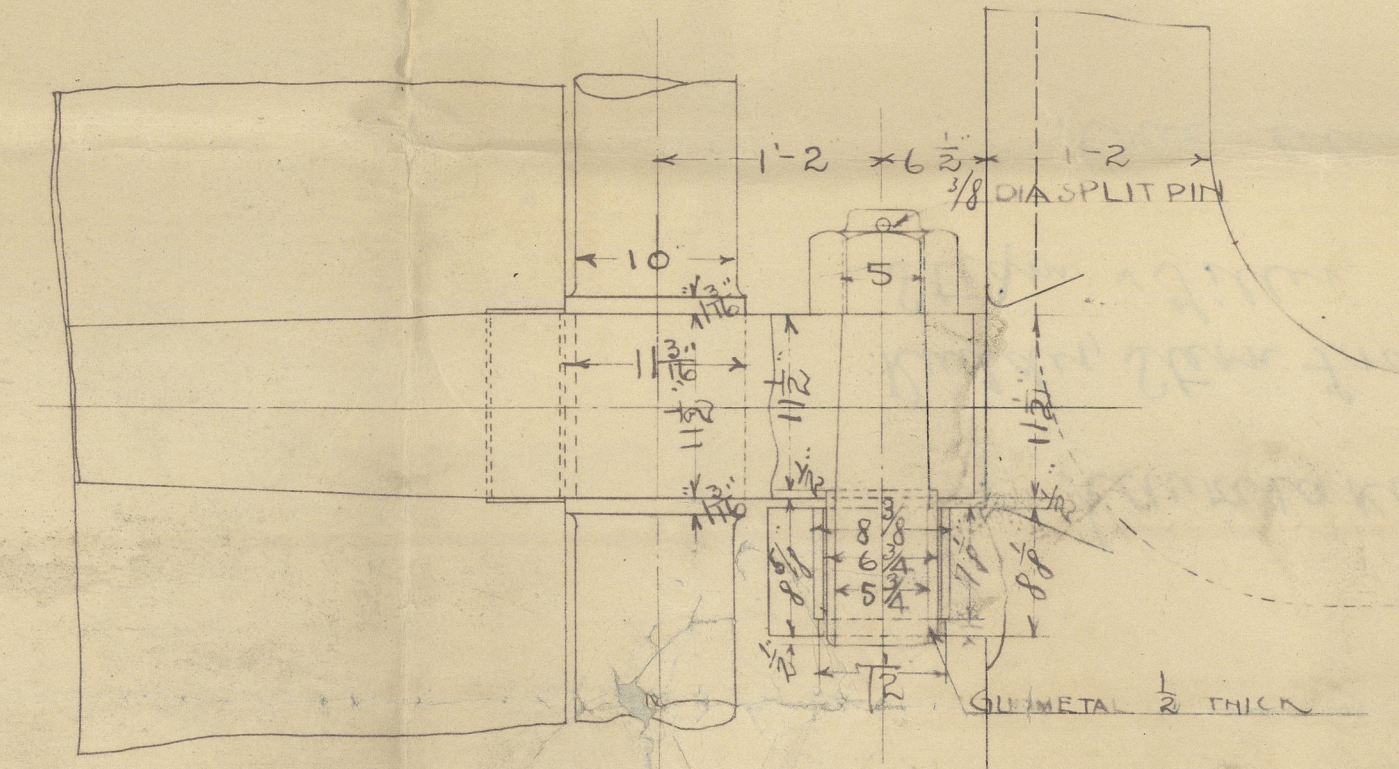


KEY $2\frac{3}{8} \times 1\frac{3}{16}$

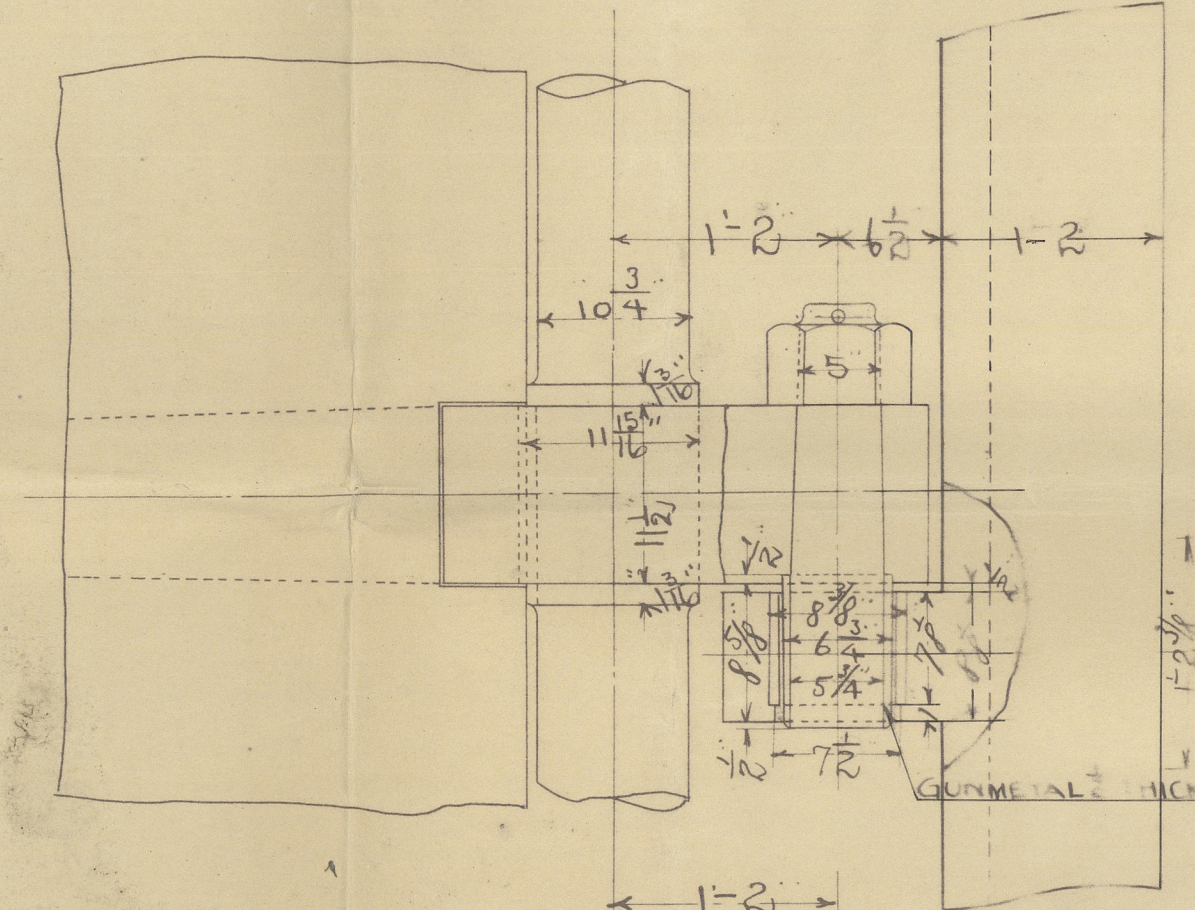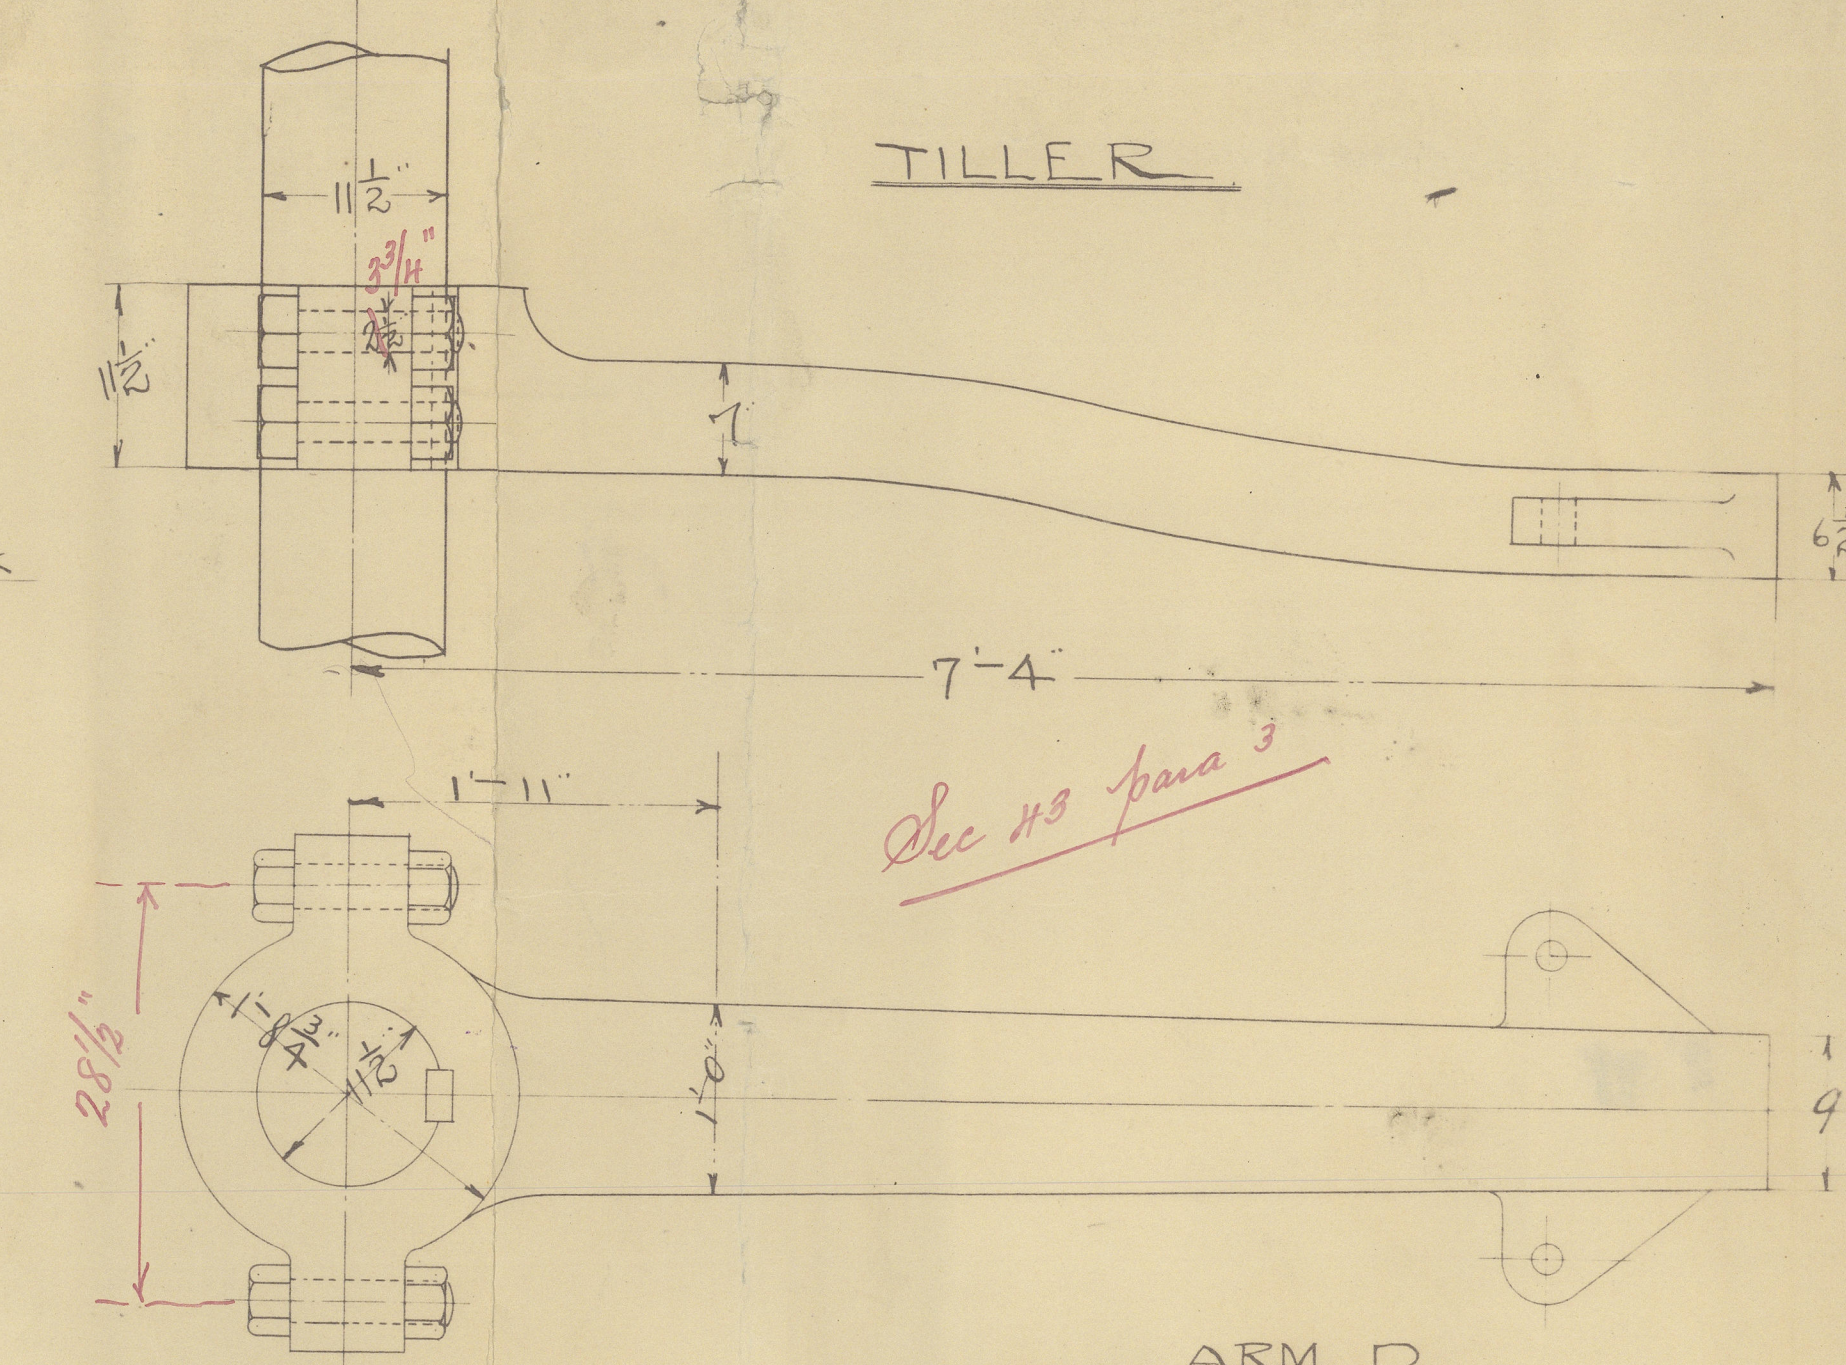ARM BTILLER


ARM D.

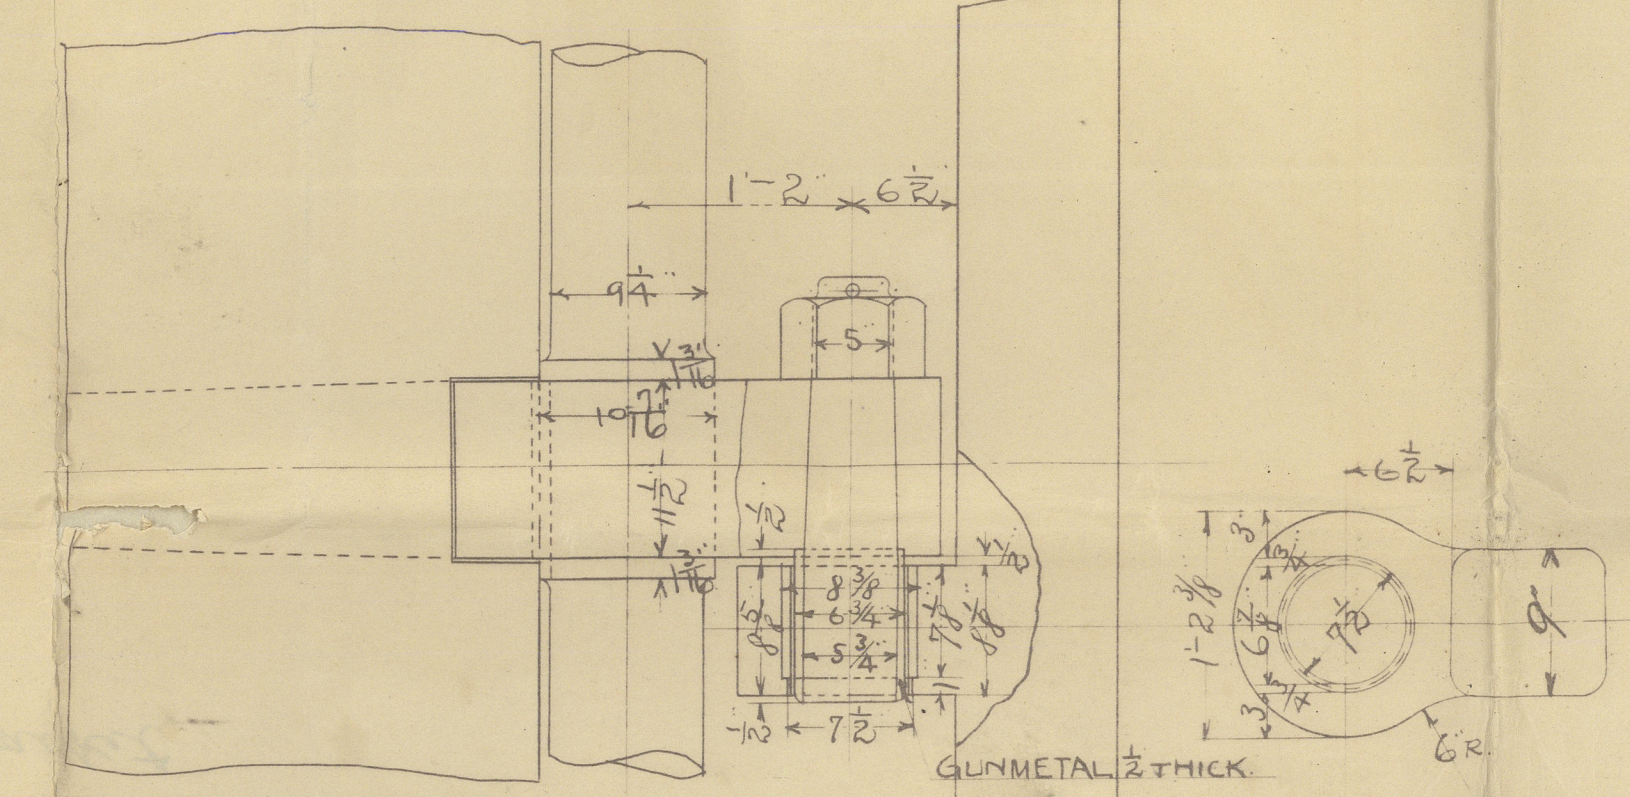

ARM E

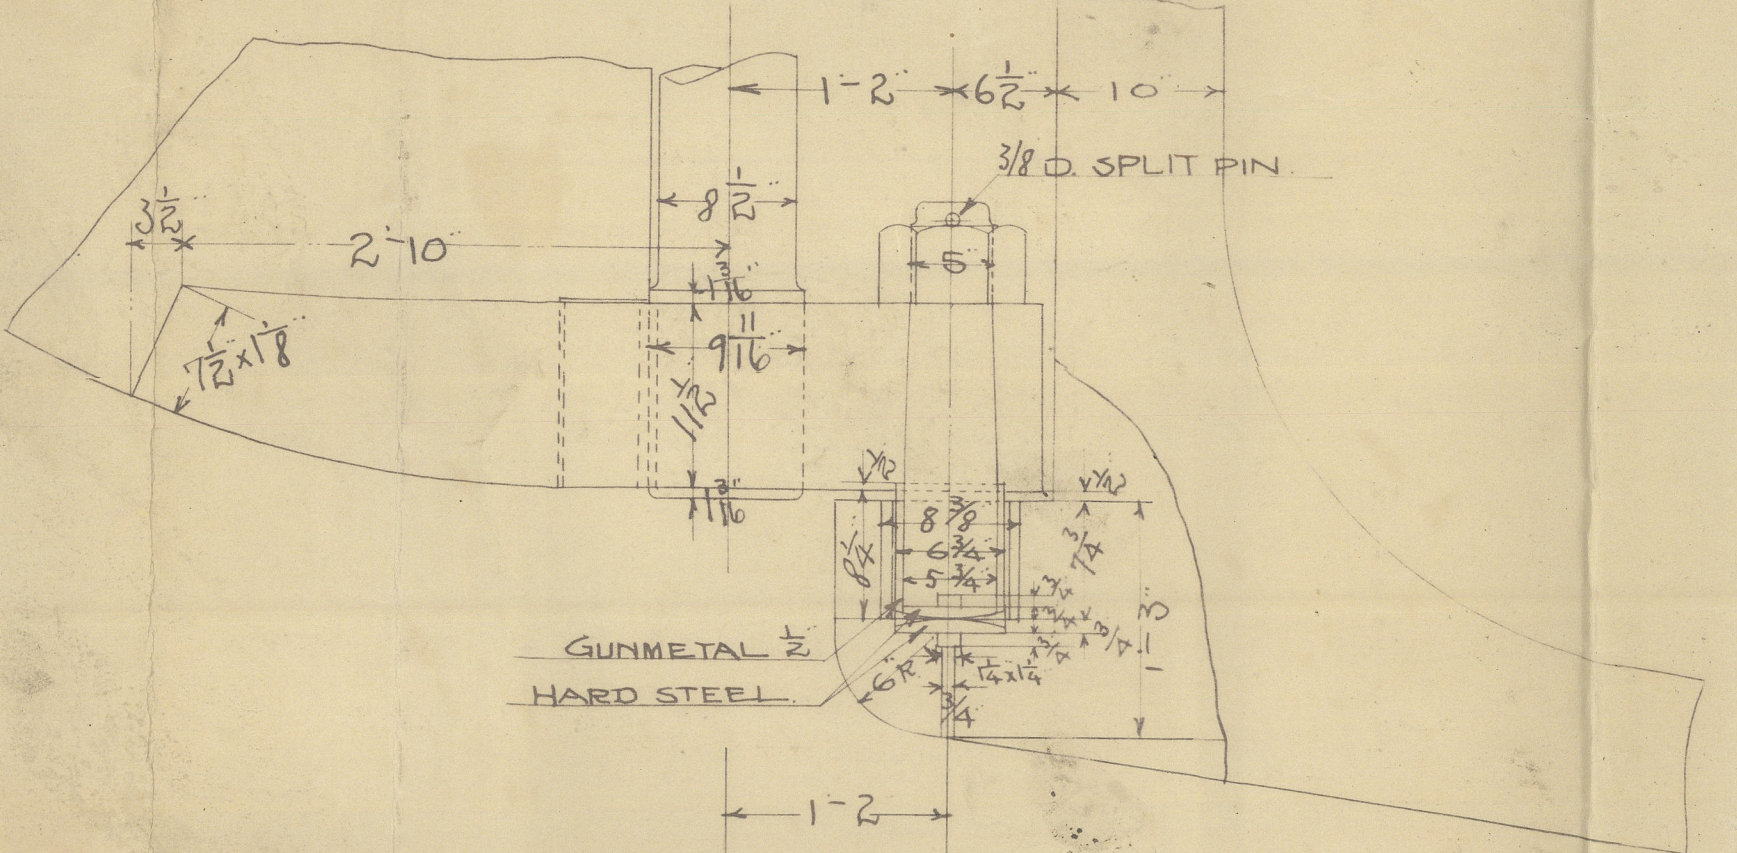

KEY $2\frac{3}{8}'' \times 1\frac{1}{2}''$

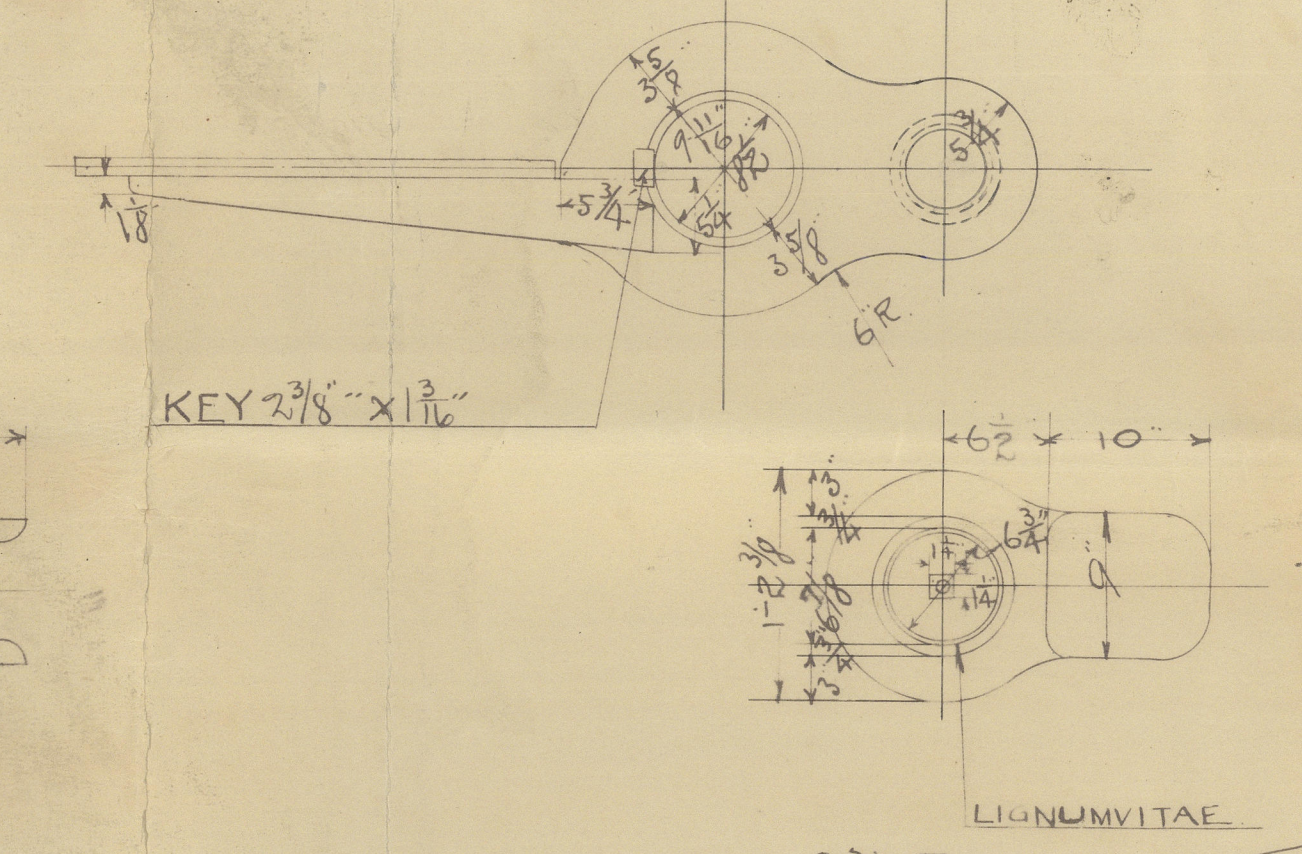

STEM

Kawasari 372/3

Stern frame etc

Koh Rep No 1634

"Toyohashi Maru"

etc

"Toyohashi Maru"

"Tokuyama Maru"

007266-007275-0145



© 2021

Lloyd's Register
Foundation

Kauai 342-8 PS

Stepm v3

Kob. 19. 8. 12

