

. S.S. N^o 416.

SKETCH OF RUDDER,

& STERNPOST.


SCALE $\frac{1}{2}$ " = 1 FOOT.

DETAILS SCALE 3" = 1 FOOT.


FORMULA
FOR DIAMETER OF RUDDER STOCK

$$\frac{1}{32} \sqrt[3]{23.58 \times 88 (2[92] - 83) \times 14^2}$$


$$= \frac{339}{32} = 10\frac{1}{2}$$

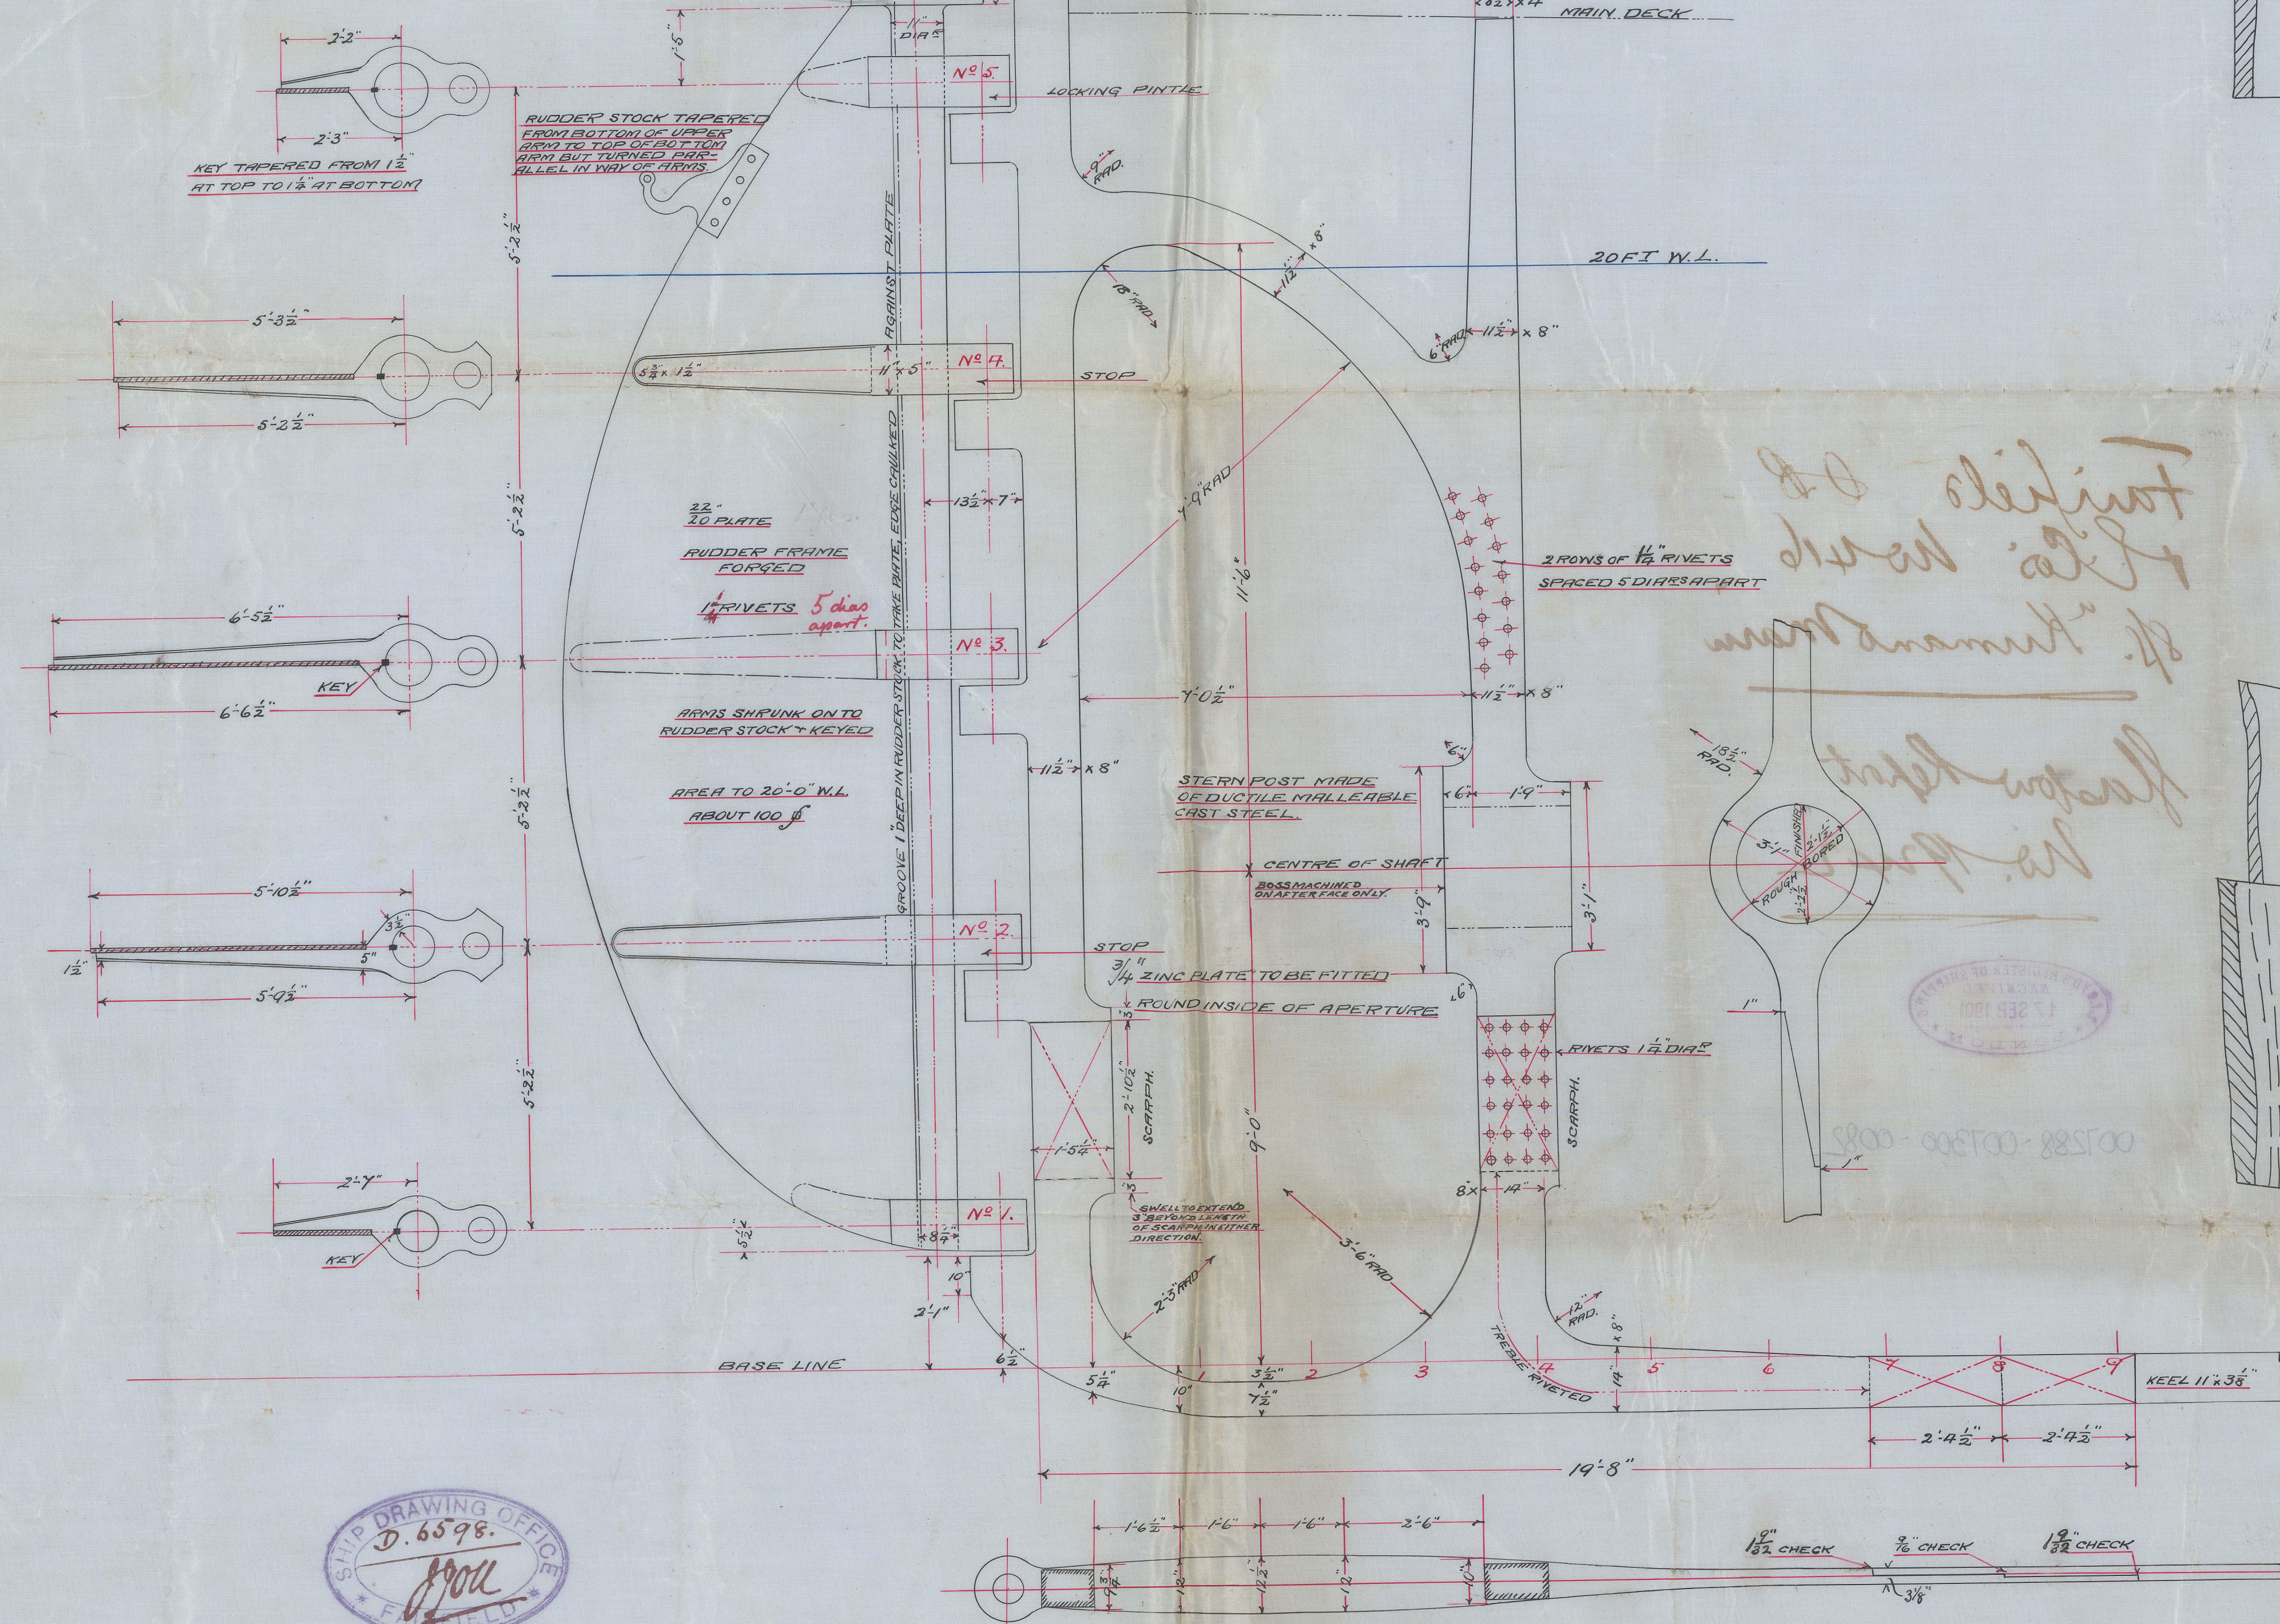


DETAILS OF ORDINARY & LOCKING PINTLES.

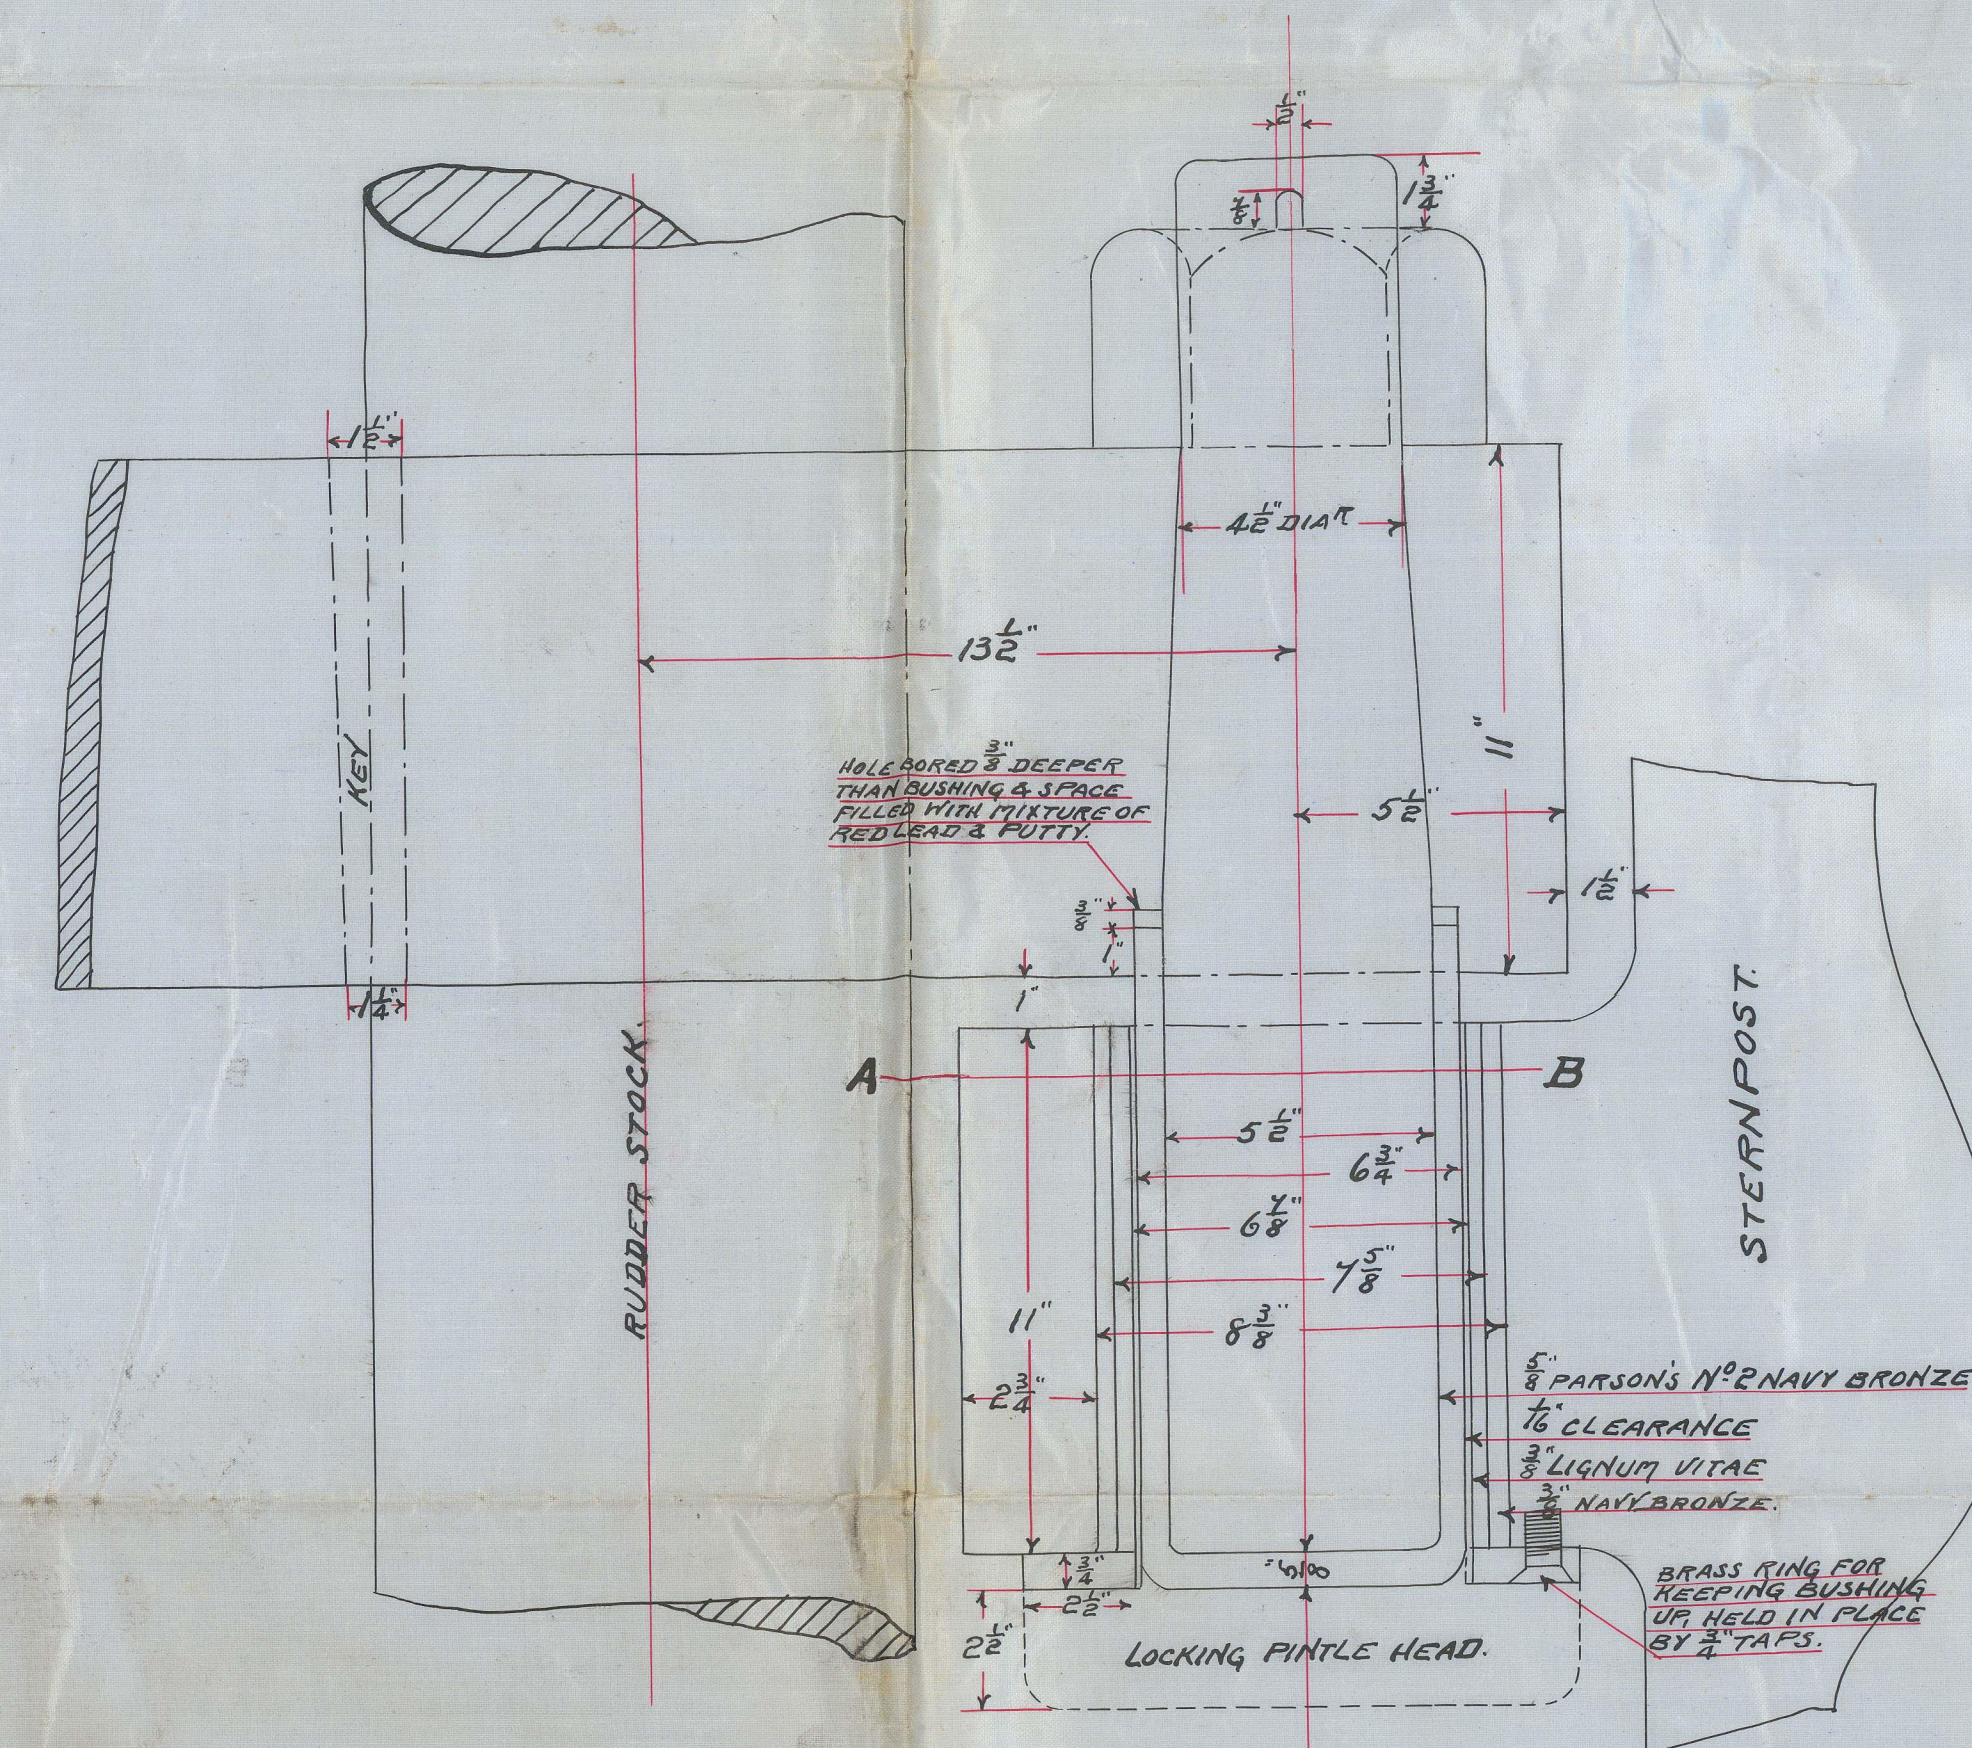


DETAILS.
OF BEARING PINTLE.

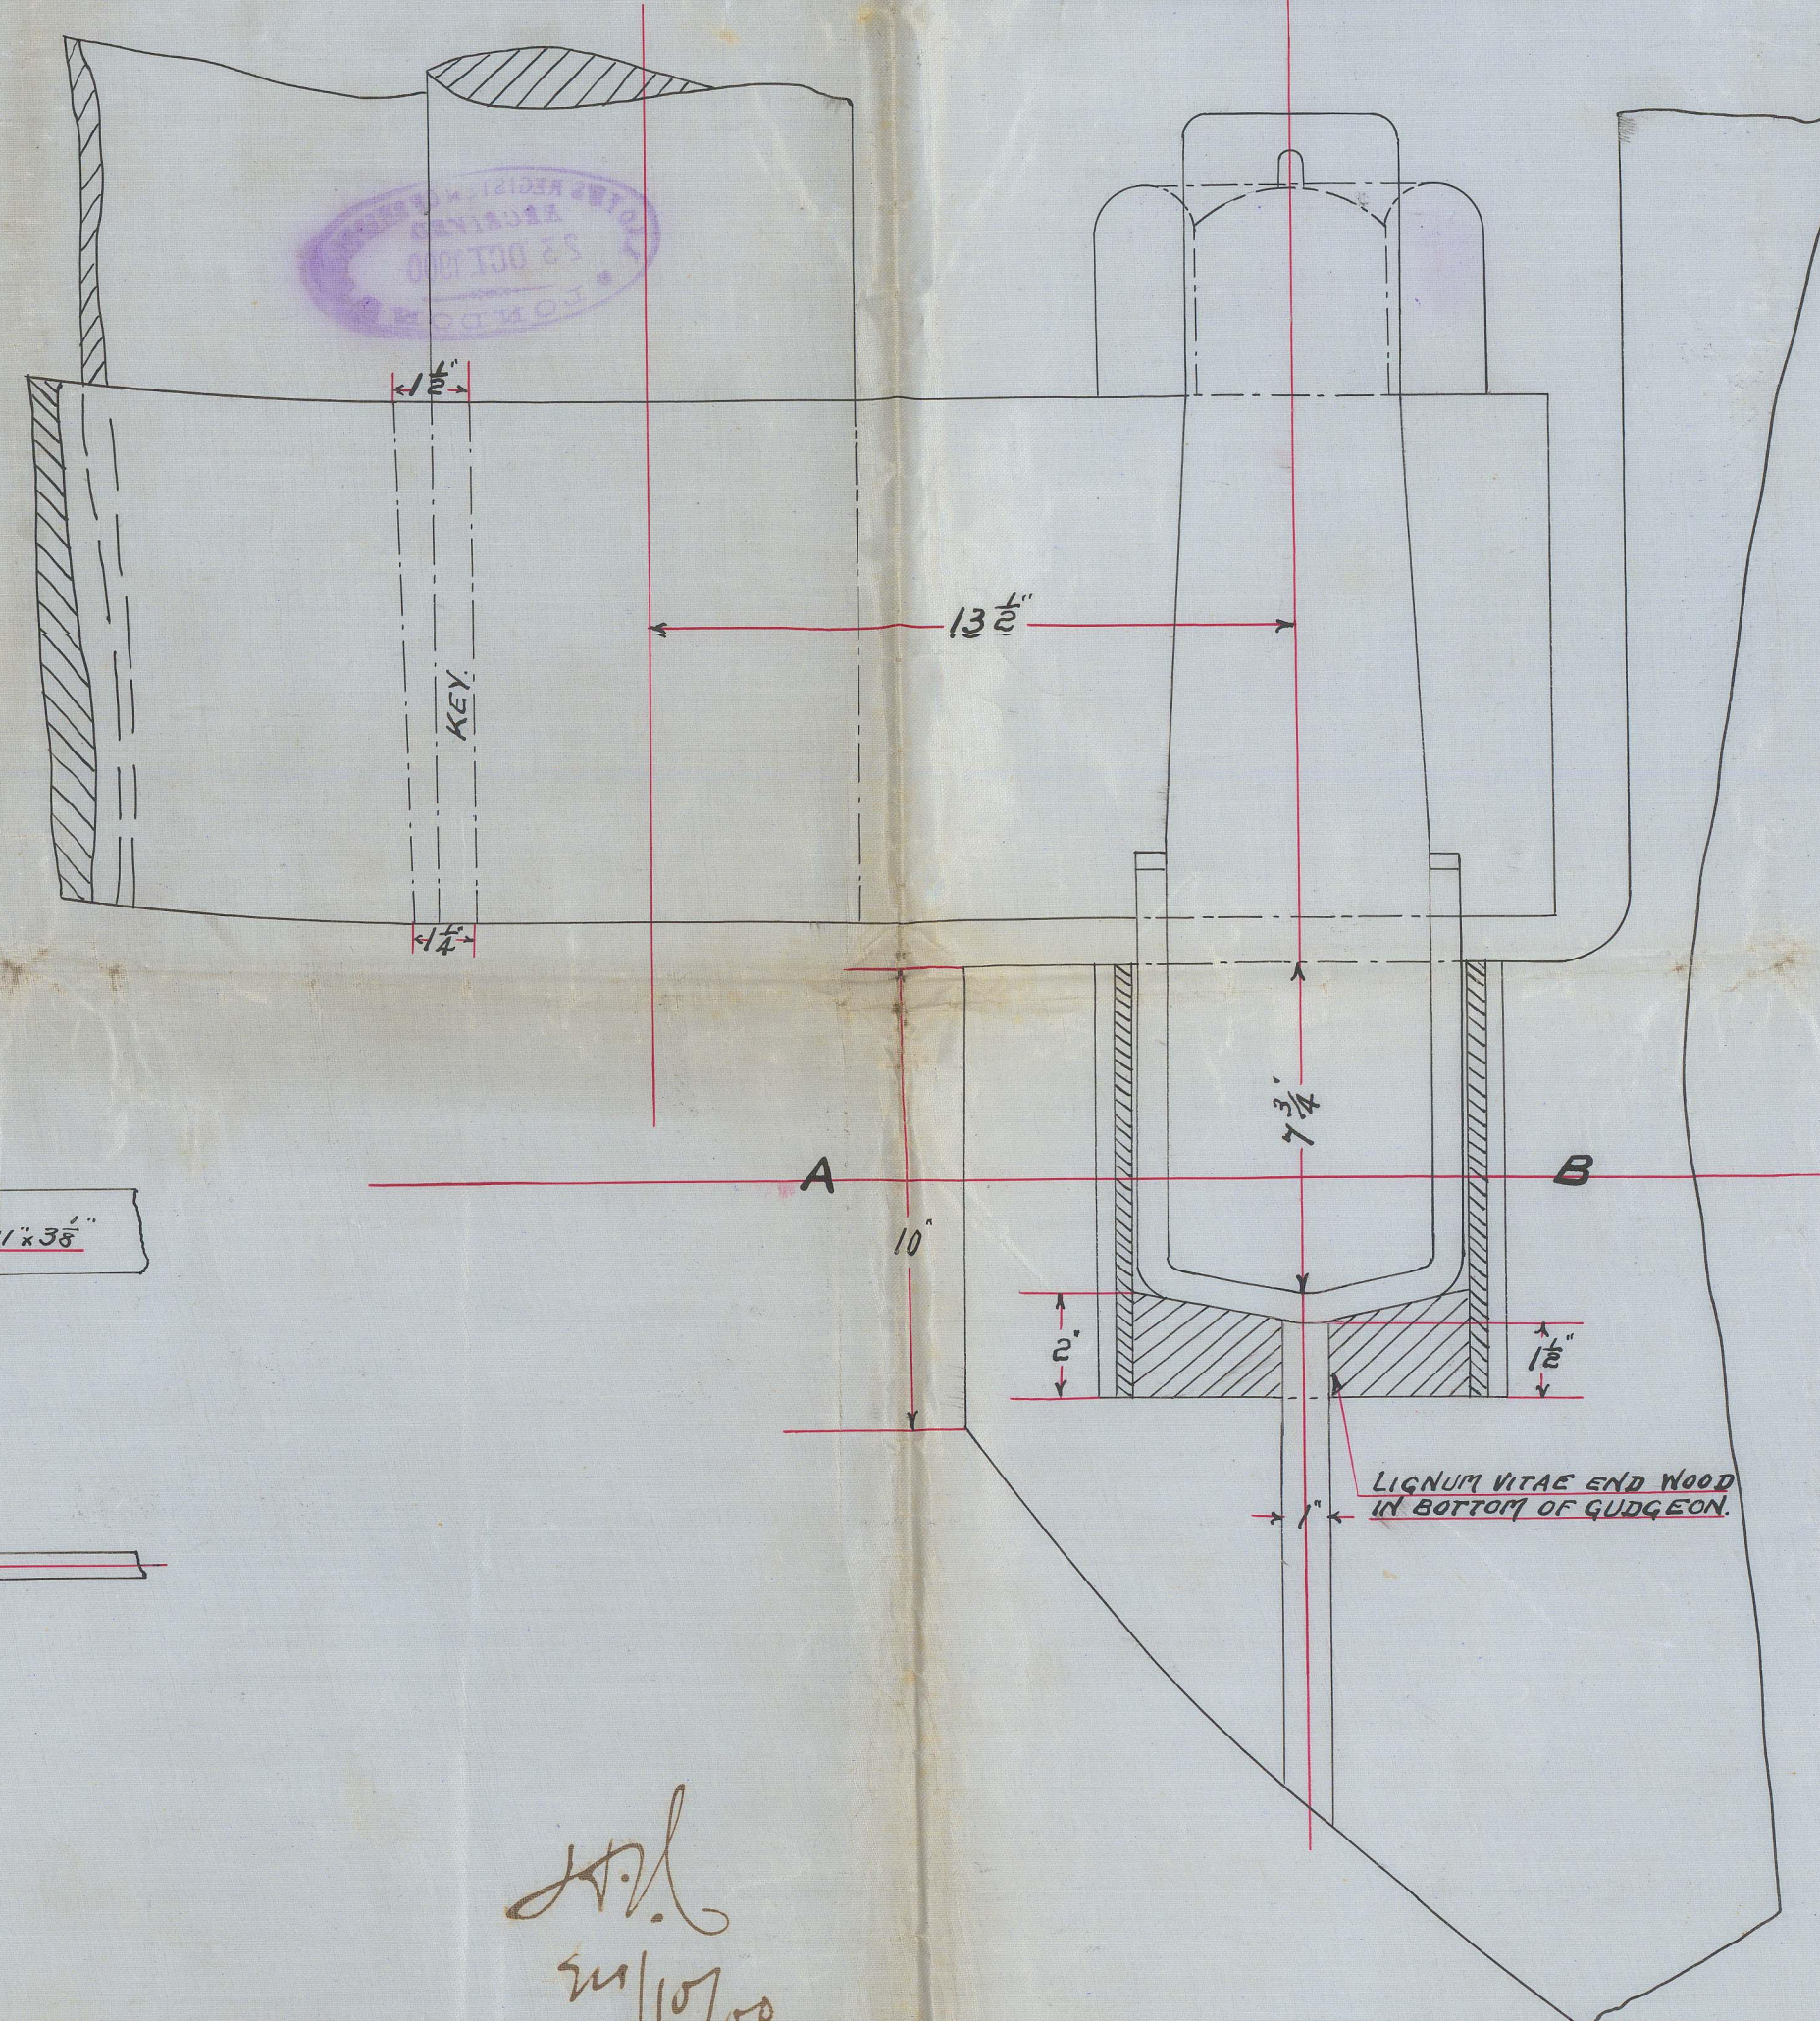

DETAILS OF STOPPERS.
ON 2ND & 4TH PINTLES.

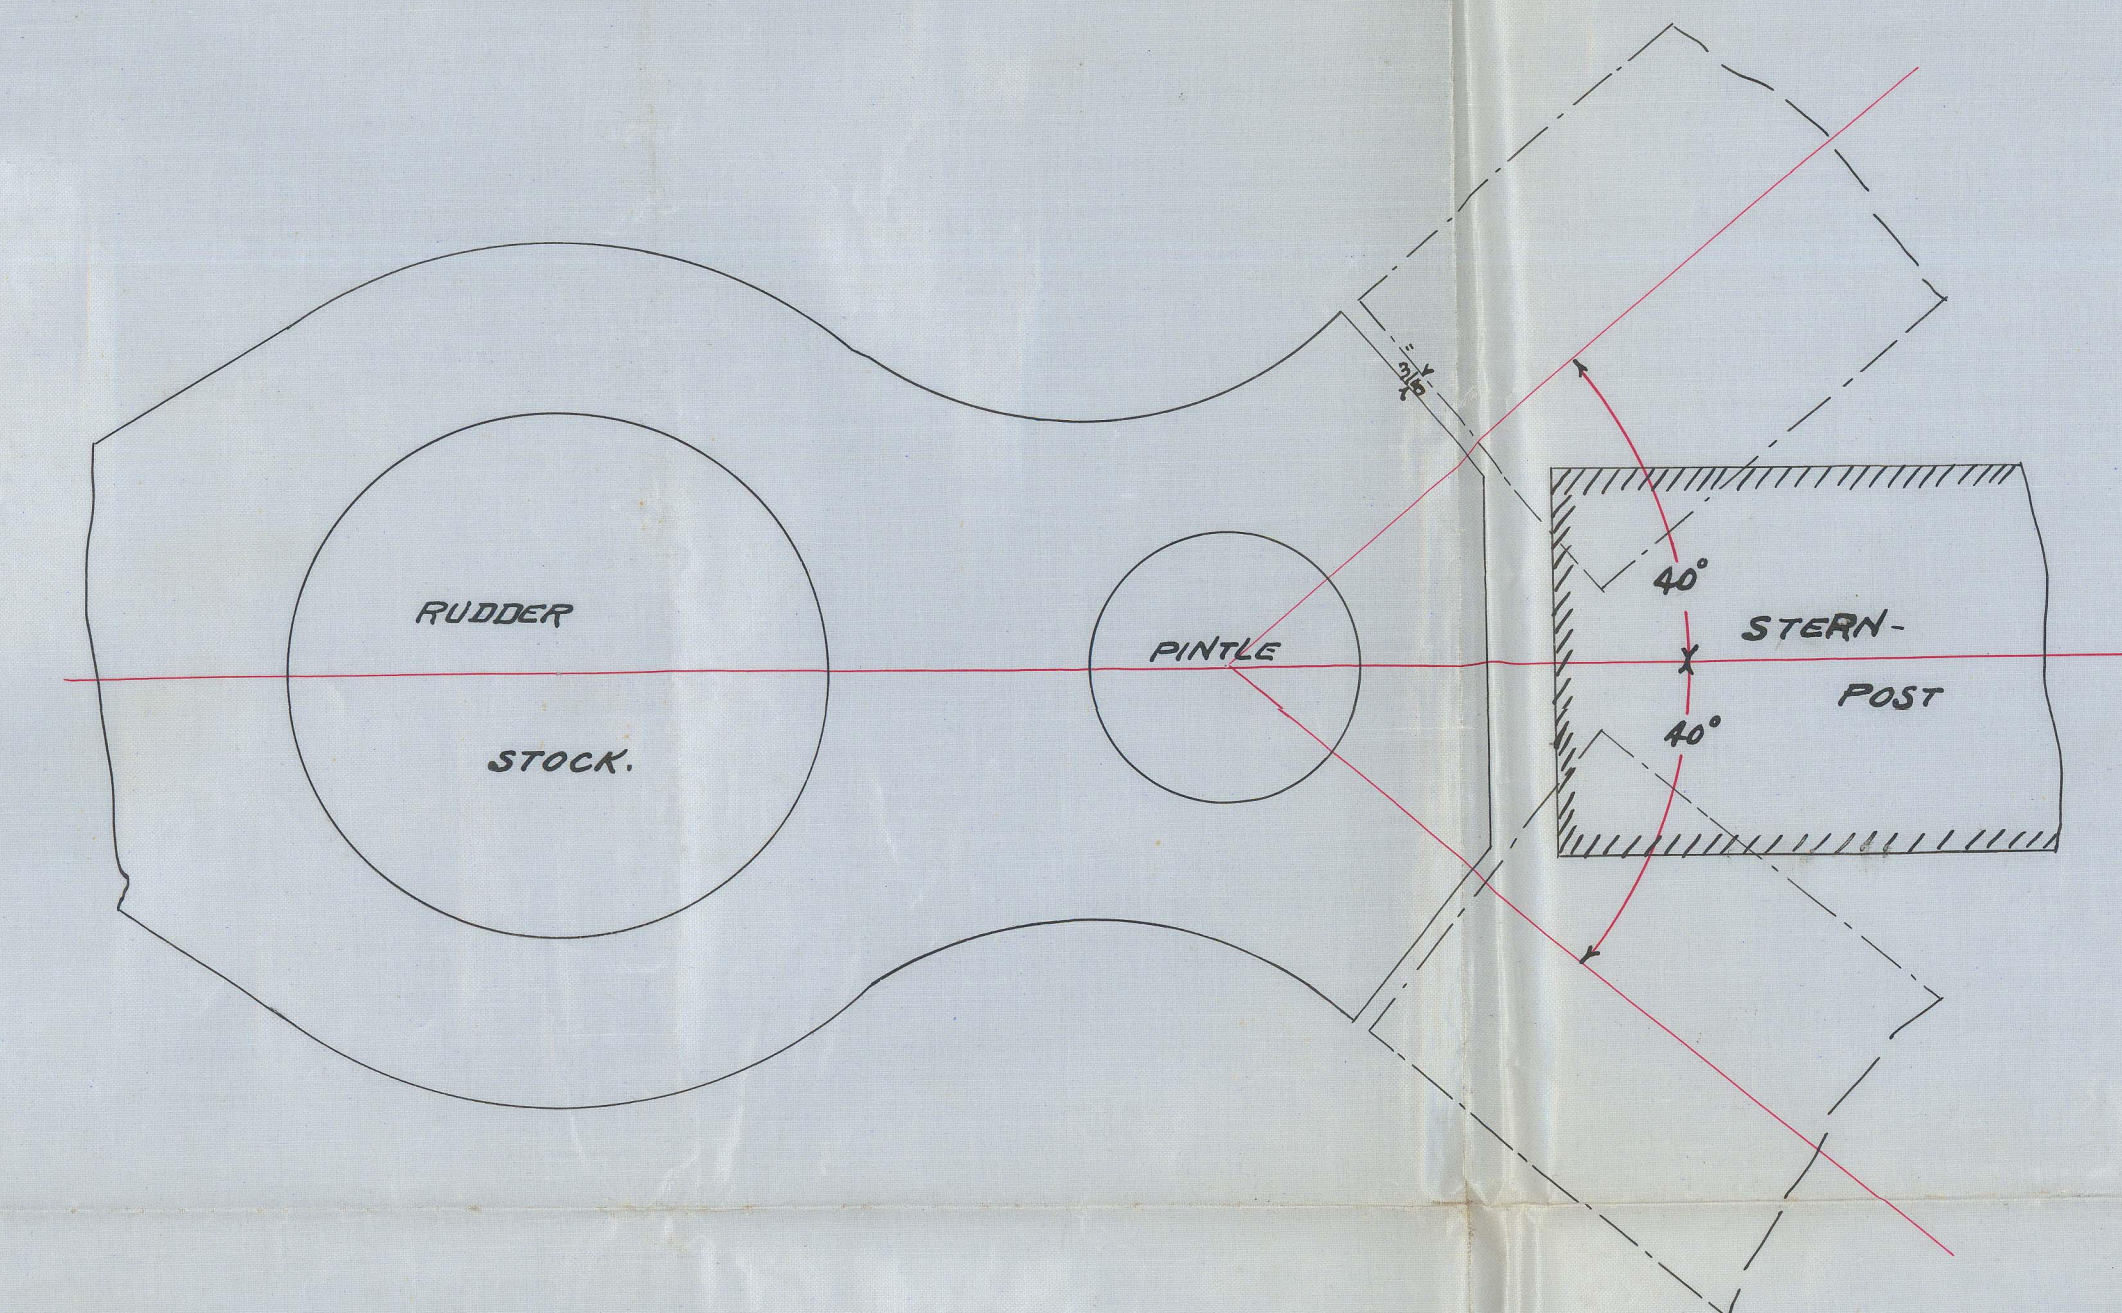


DETAILS OF COUPLING

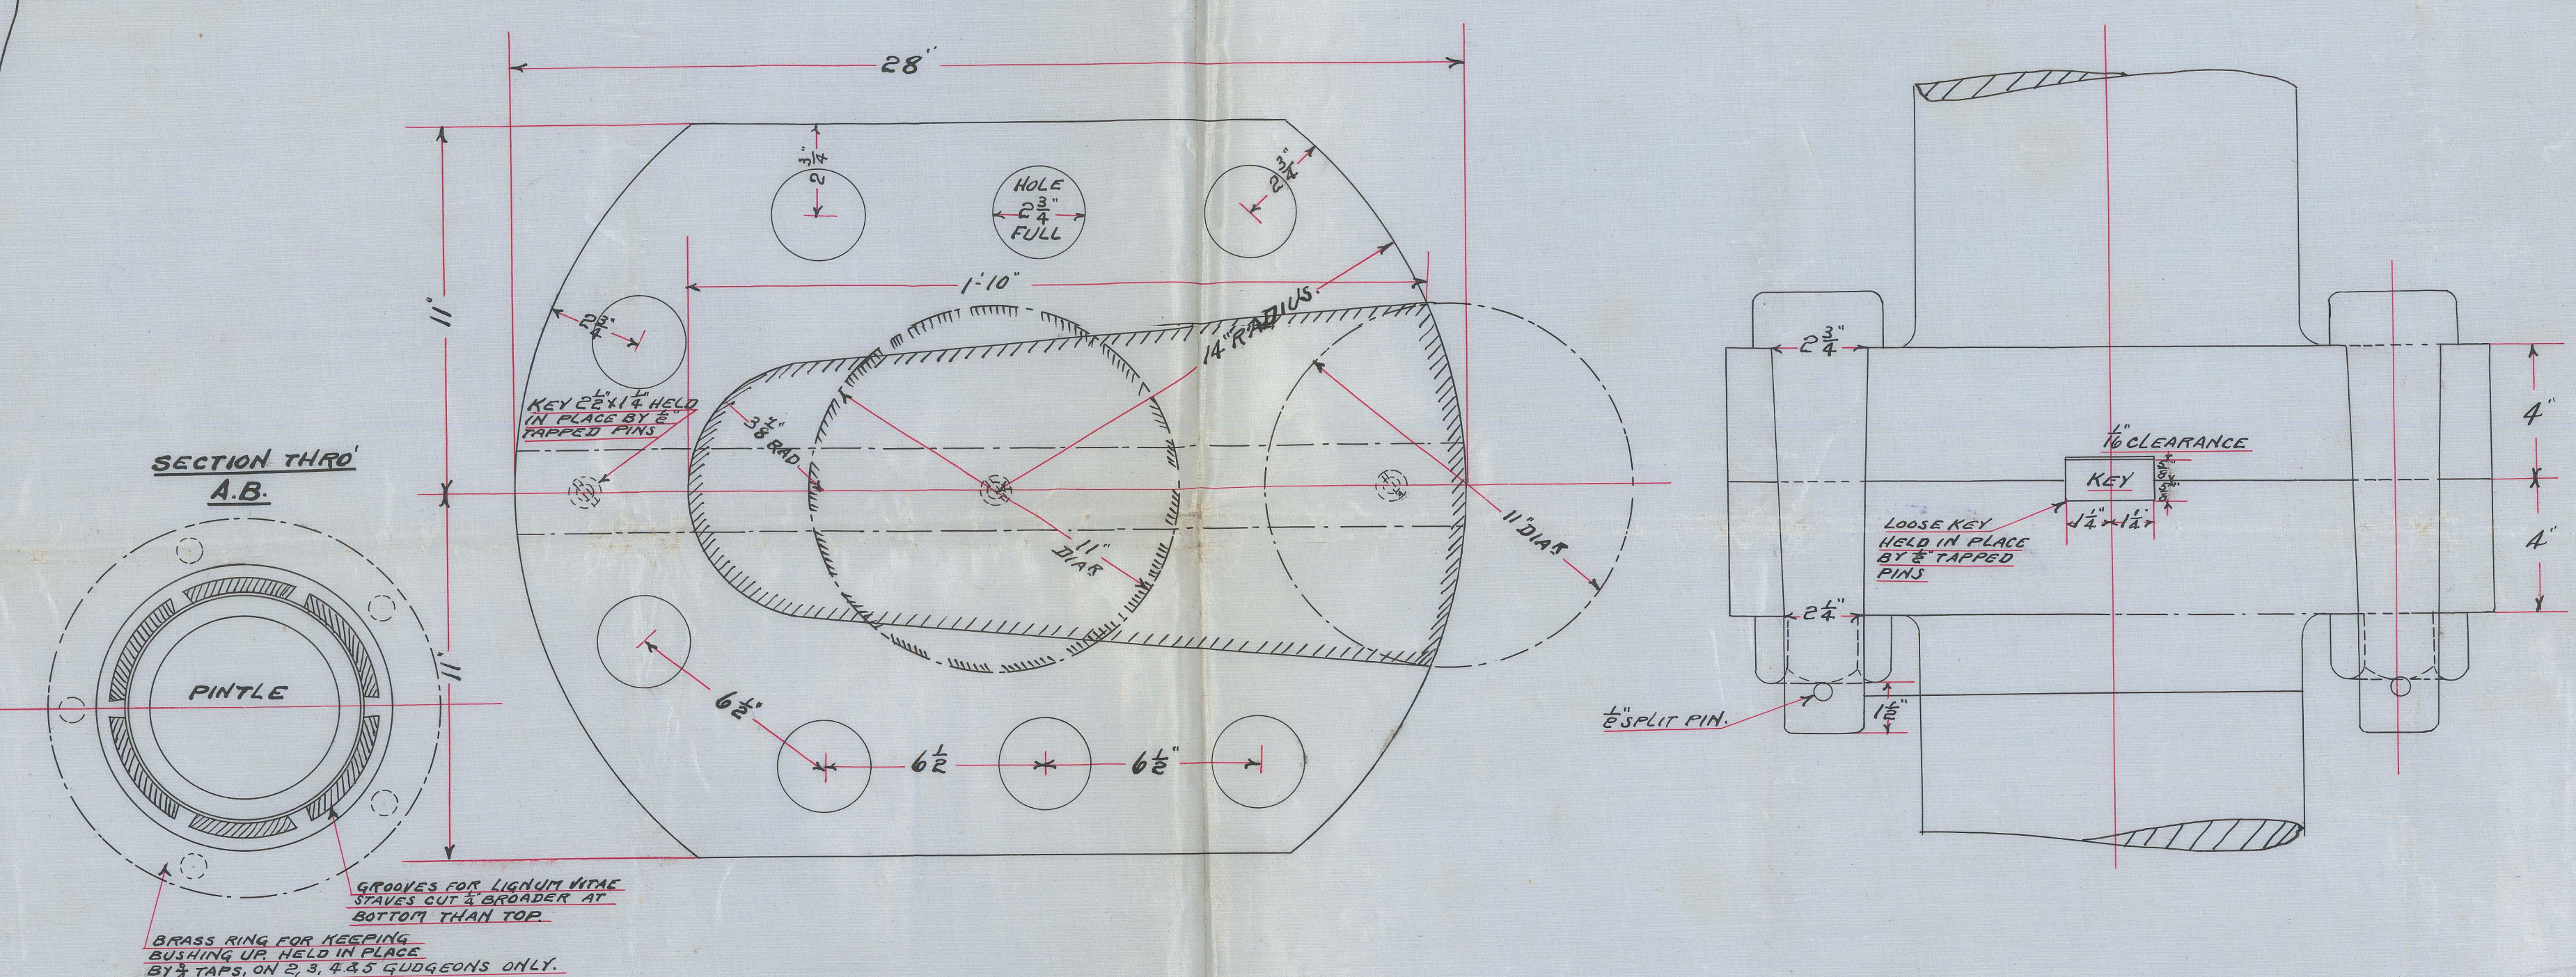


Fairfield S.B.
+ Co. No 416
Sp. "Kumano Maru"

Glasgow Report
No. 19242

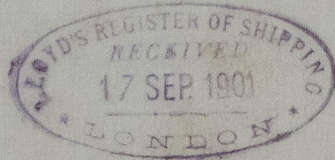

007288-007300-0082

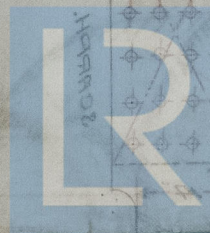

© 2021

Lloyd's Register
Foundation