




AUX. S. POMORZE

229'-8" x 41'-0" x 24'-0"

L. D. = 5525

SCALE 1:15

15.2.30

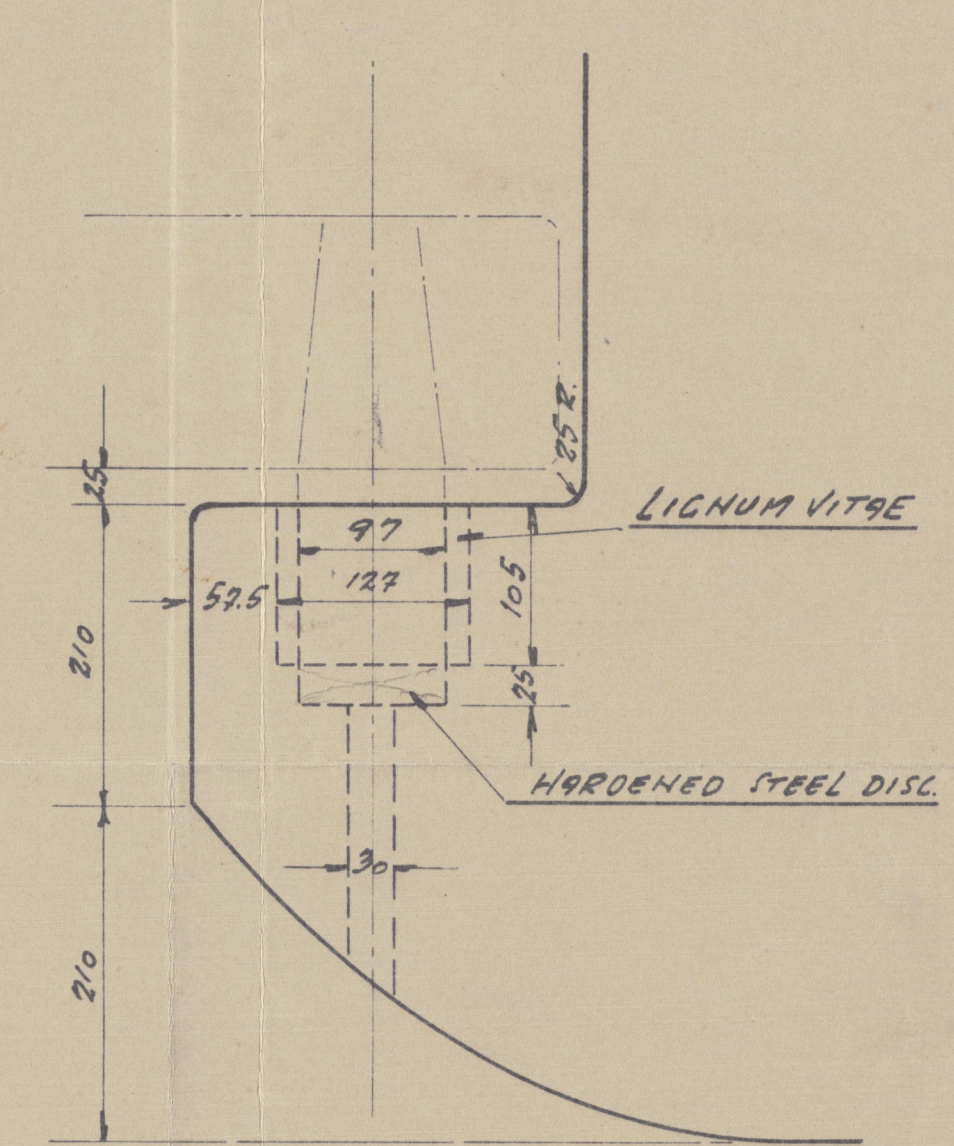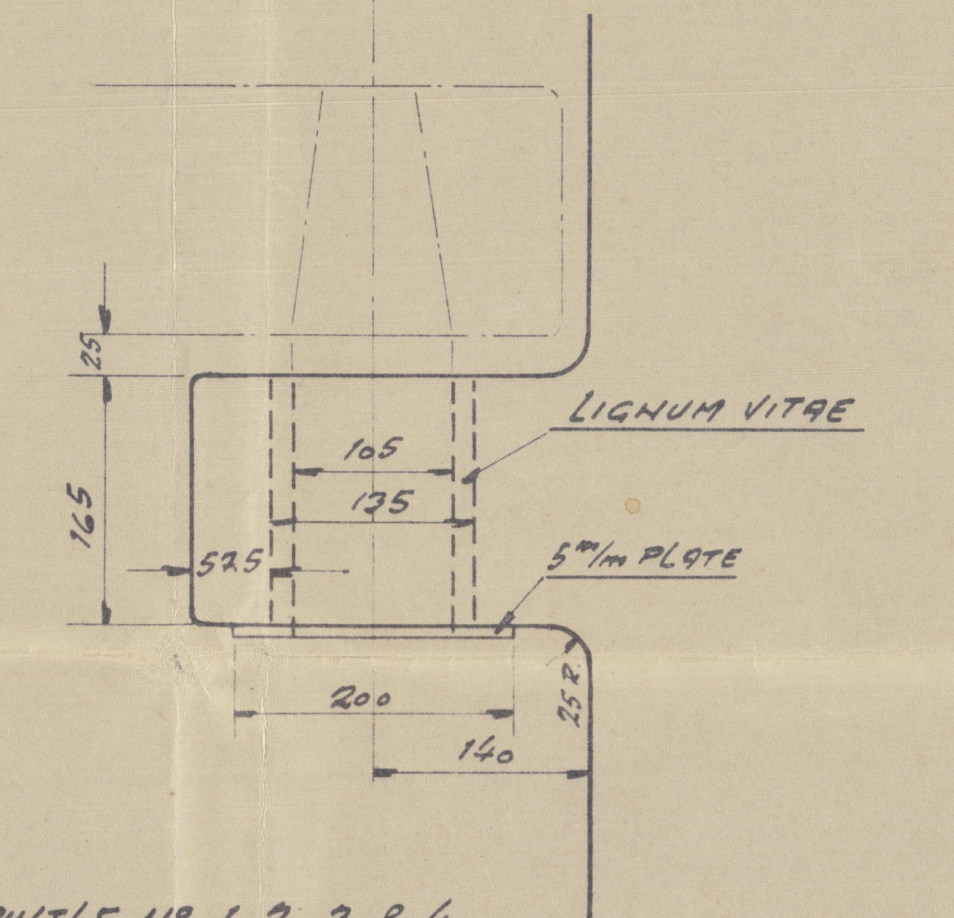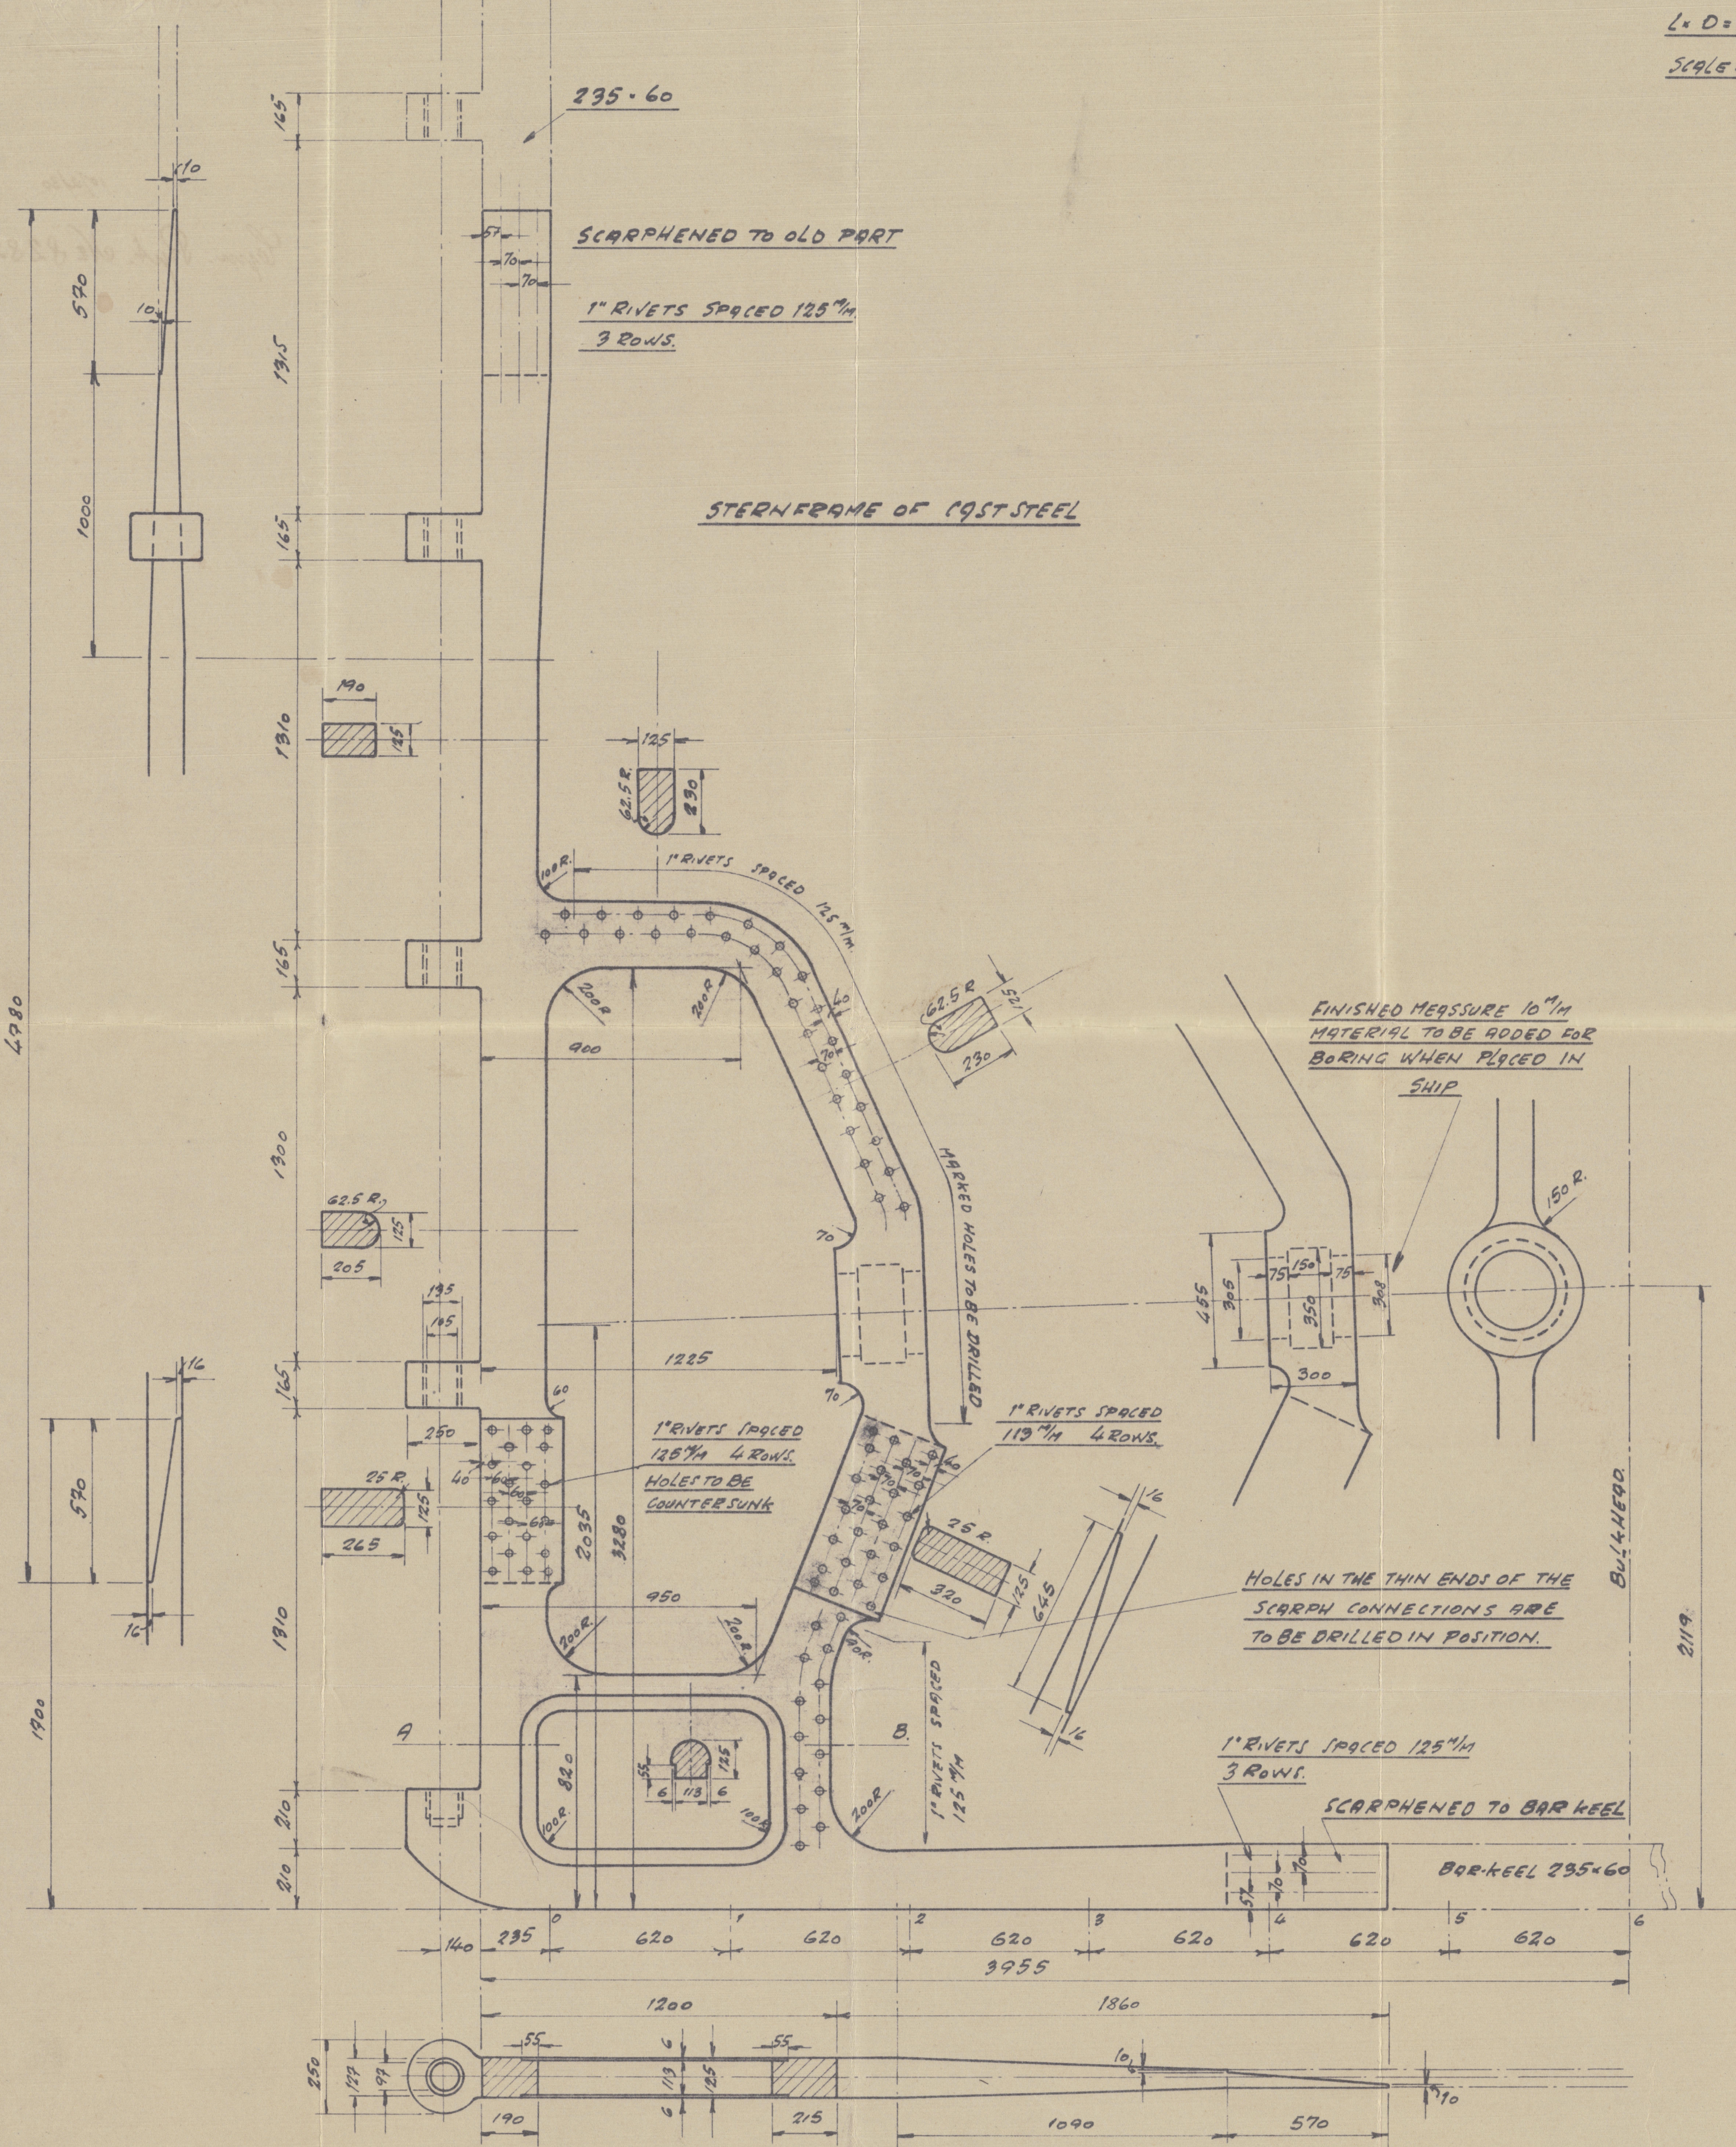

HEEL-PINTLE


SCALE 1:5

Pintle

Gudgeons suitable for a rudder head not exceeding 200 m/m diam.

AUX. S. POMORZE

STERNFRAME

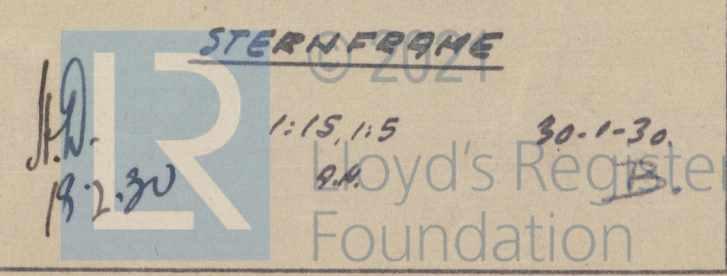


007324-007333-0086

In Regt

STERN FRAME

Aux. SAILING SHIP "POMORZE"

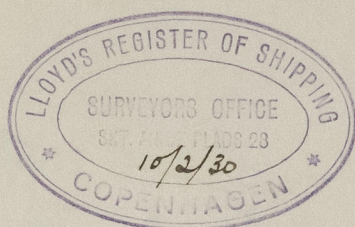

Cym. Ppt. No 8282.



© 2021

Lloyd's Register
Foundation