


NOTE  
ALL BULB ANGLES TO BE BRITISH (1924 REVISED) STANDARD SECTION

# M.S. NACHISAN MARU MIDSHIP SECTION.

SCALE 1/2 IN. TO ONE FT.  
TO CLASS TEISHINSHO RULE 1ST CLASS VESSEL  
& LLOYD'S 100 A.I. WITH FREEBOARD (22'-3" MOULDED DRAFT)

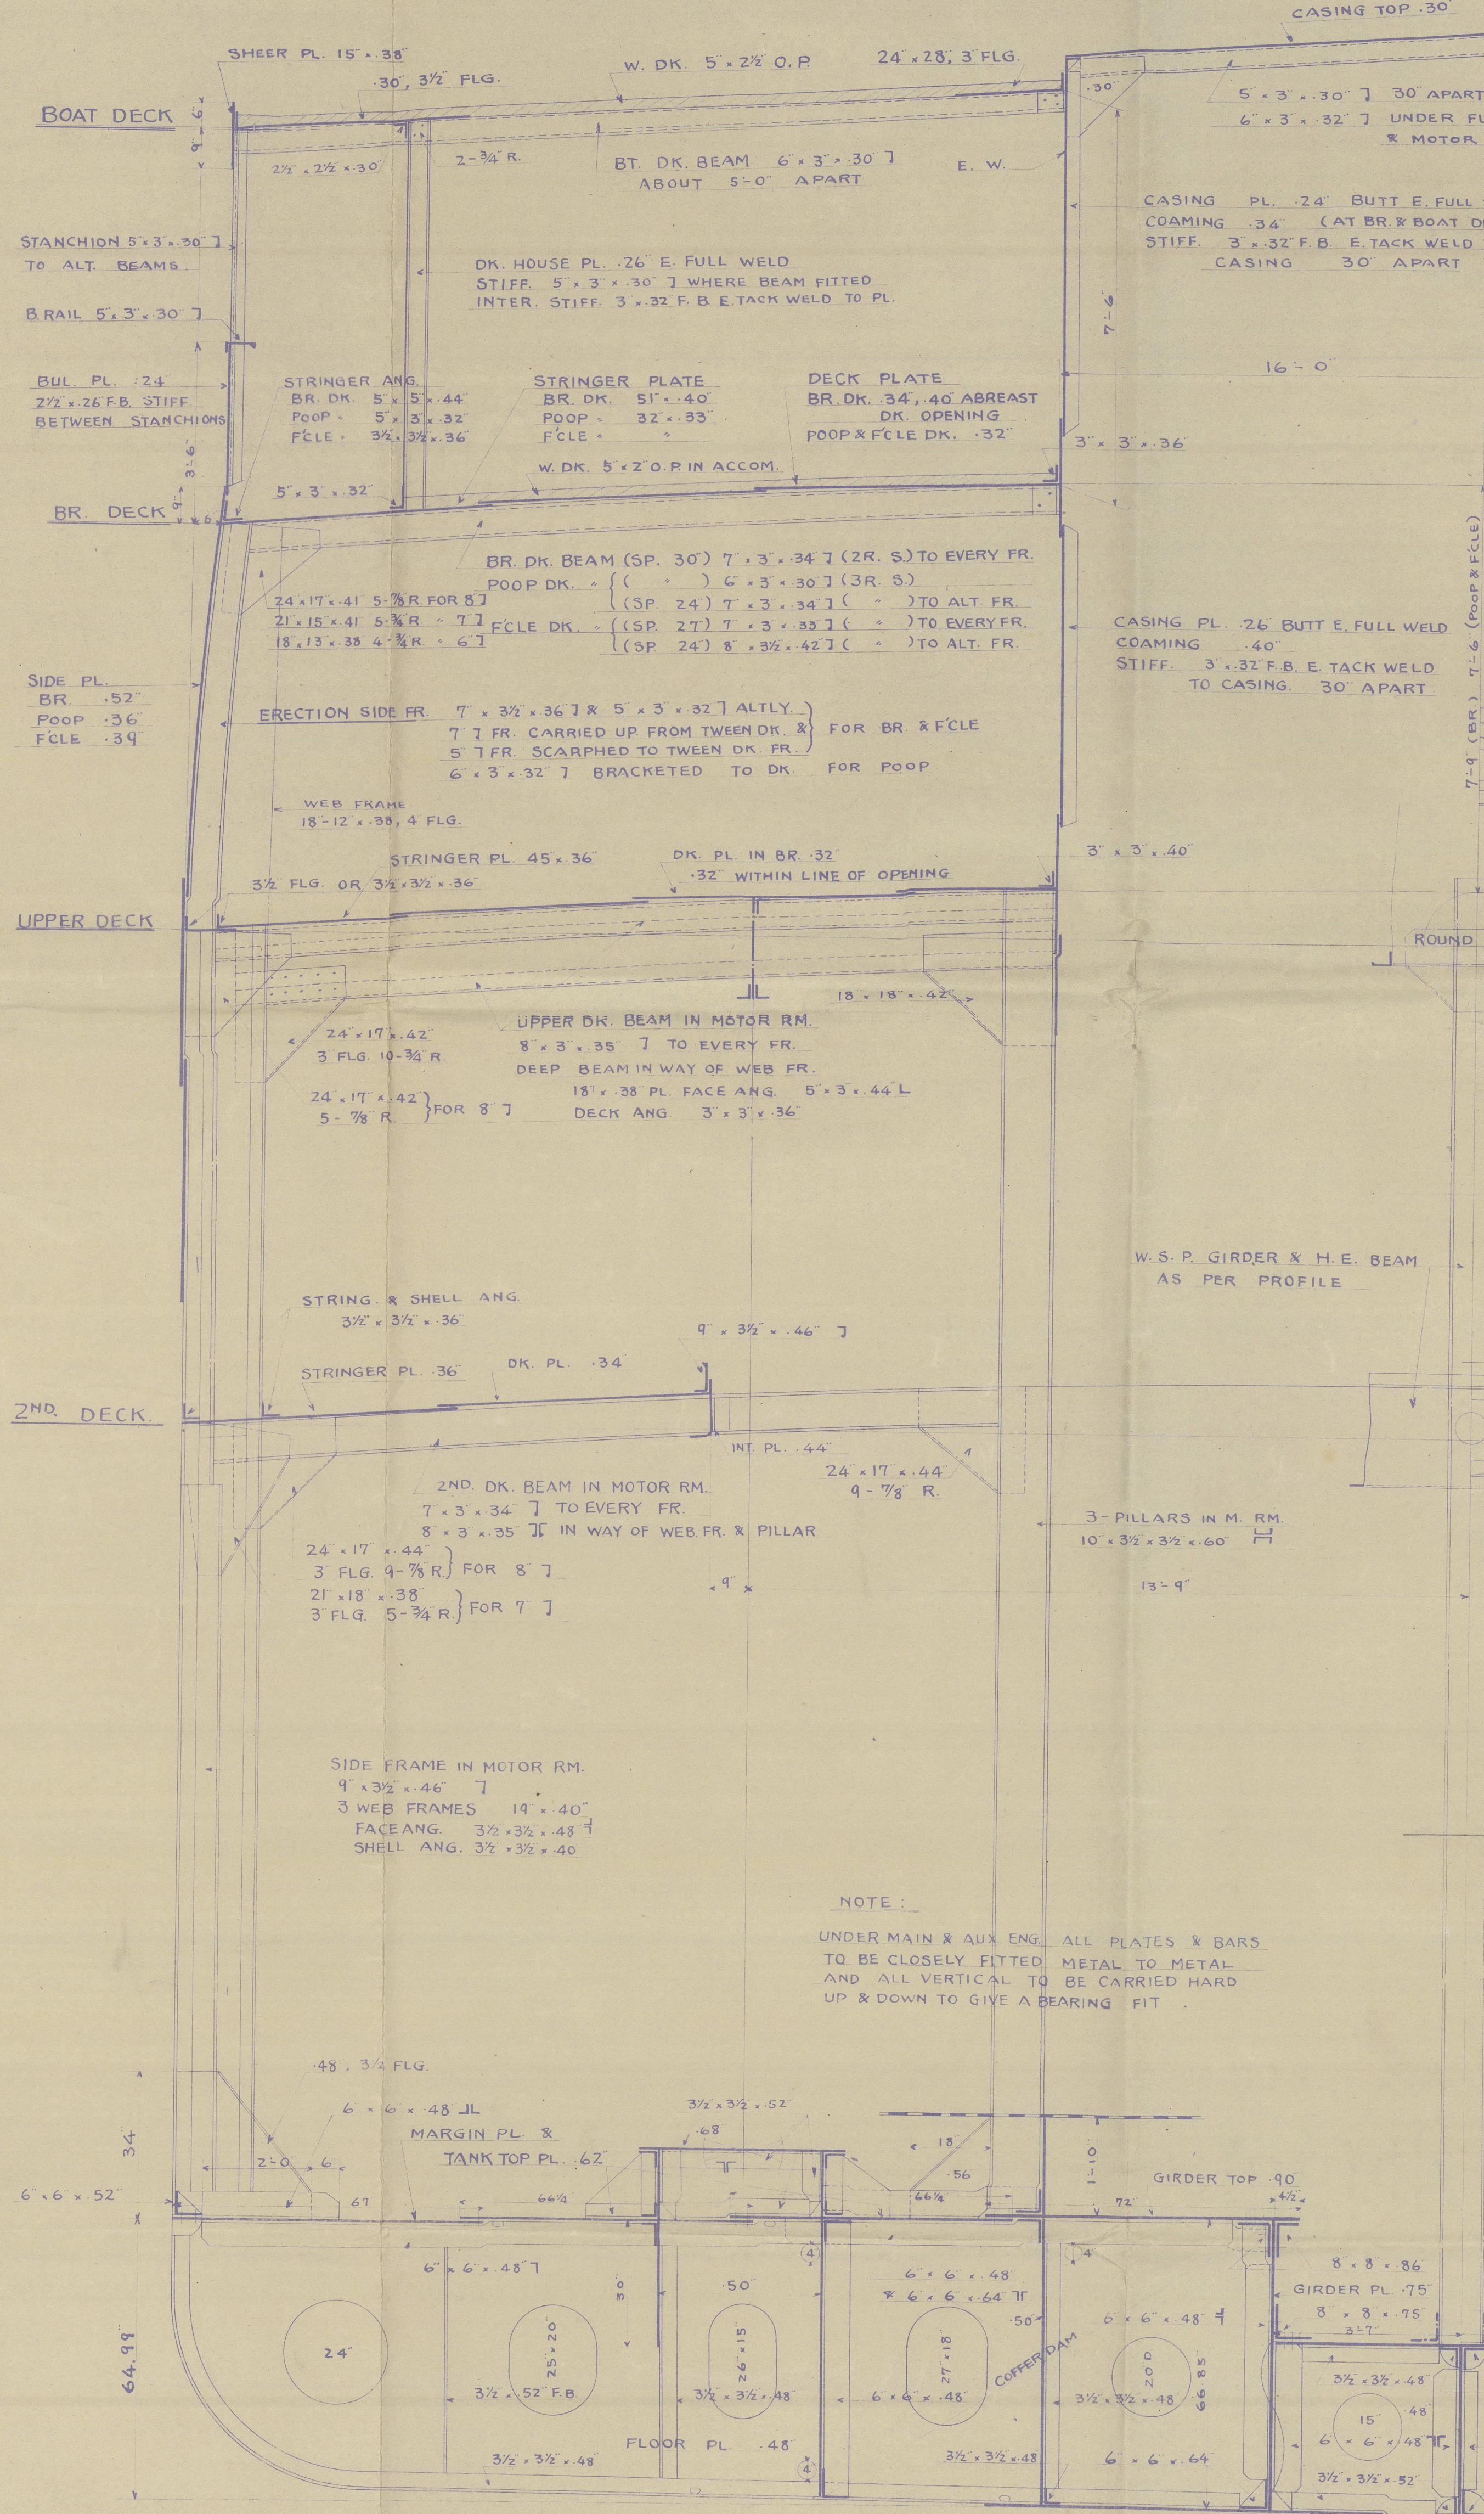

PRINCIPAL DIMENSIONS

LENGTH BETWEEN P.P.	338'-0"
BREADTH MOULDED	49'-0"
DEPTH	30'-0.56"
HEIGHT BETWEEN UPPER & 2ND DKS	9'-6"
OF DECK HOUSE	7'-6"

EQUIPMENT NUMERAL

2ND LONG. NUMERAL	26,731.5
BRIDGE	105.0 x 7.75 x 3/4
POOP & FCLE	(32.0 x 25.75) x 7.5 x 3/4
DECK HOUSES	(35.0 x 21.25 x 18.75) x 7.5 x 3/4


EQUIPMENTS

2 - BOWER ANCHORS (STOCKLESS)	5 1/2 CWTs EACH
1 - STREAM ANCHOR (COMMON)	15 (EX STOCK)
270 FATHOMS OF 2 1/2" STUD CHAIN	CABLE
90 - 4 1/2" STEEL WIRE FOR STREAM ANCHOR	
120 - 4 1/2" STEEL WIRE FOR TOWLINE	
4 - COILS OF 90 FATHOMS OF 7" MANILA FOR HAWSER & WARP	

SCANTLING NUMERALS

L (112.00 + 358.00 + 2.25) x 96%	338.16
B	49.0
D	30.05
1ST LONGITUDINAL NUMERAL	10,161.70
2ND	26,731.50
1/2 TO UPPER DK.	11.26
BRIDGE	8.95
d	17.6

STEM, STERN FR. & RUDDER  
STEM LOWER PART 12" x 24" FORGED STEEL, UPPER PART 54" FASHION PL.  
STERN FRAME CAST STEEL & STEEL BUILT UP SECTION AS PER PLAN.  
RUDDER OERTZ RUDDER AS PER PLAN. R. STOCK 3/4" DIA. FORGED STEEL

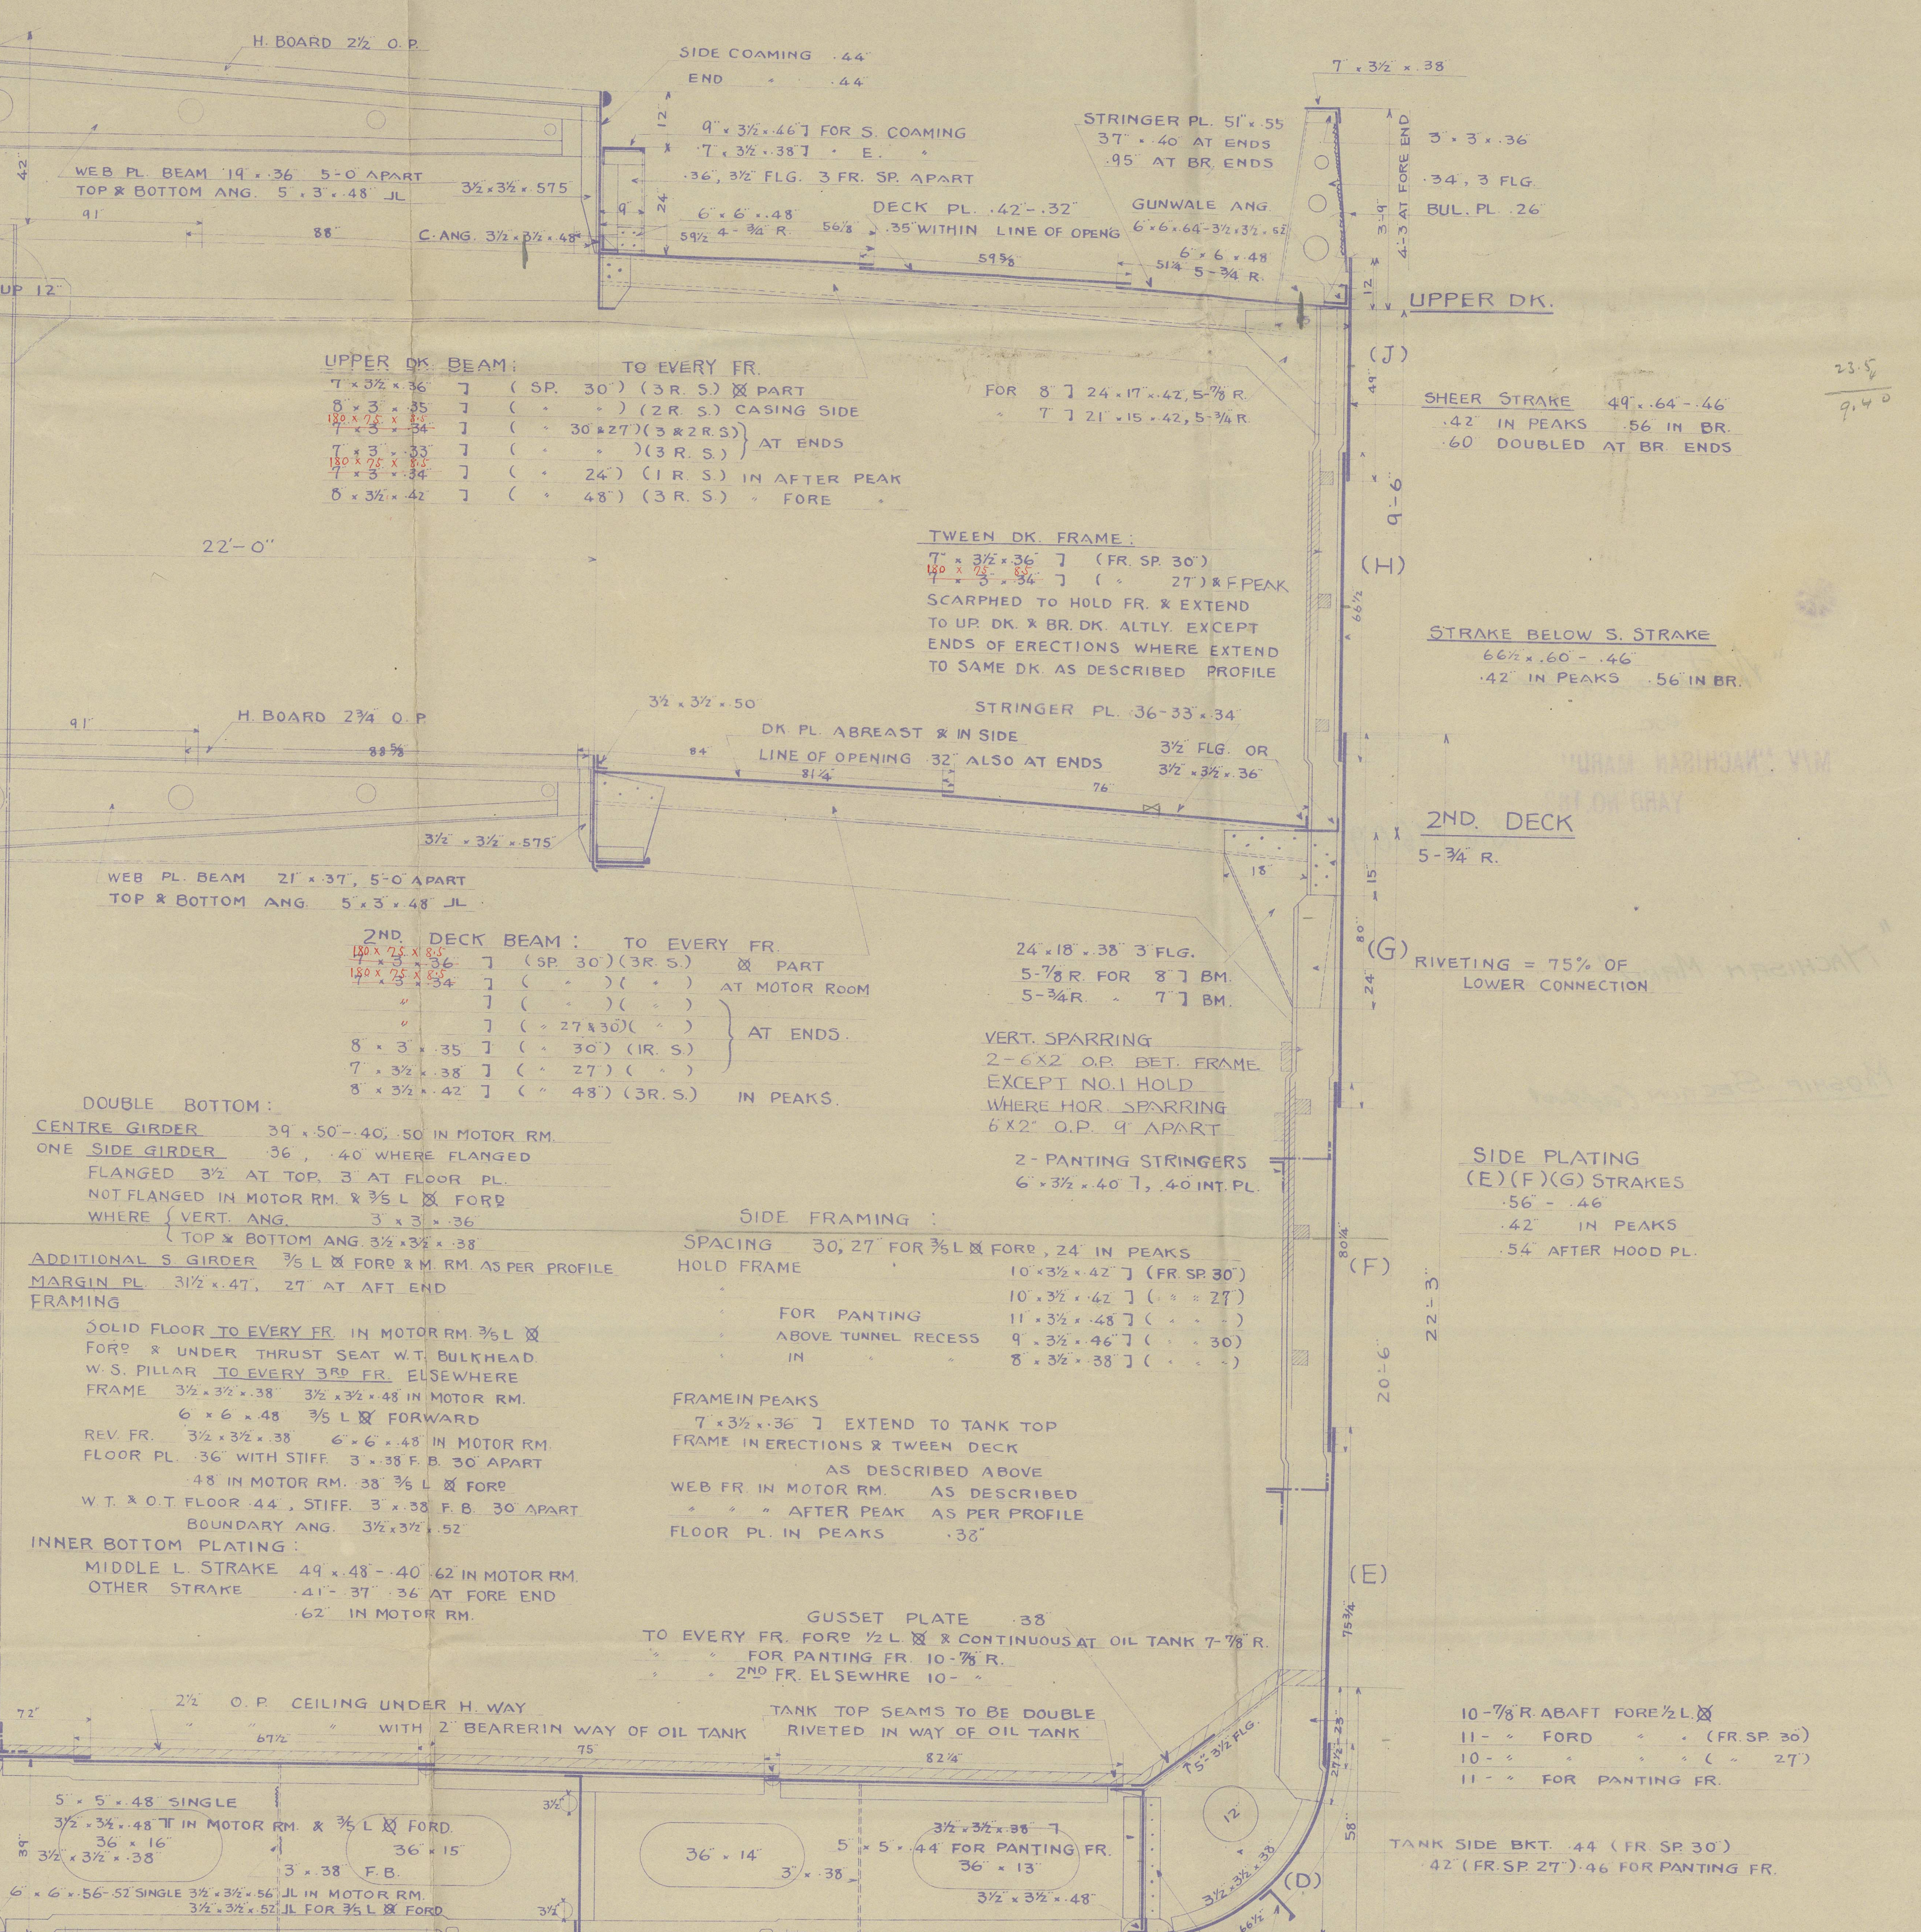

SHIELD TO FRAME

RIVET 7/8" DIA. x 3/4" DIA. AT ENDS, WHERE PLATING .50 LESS SPACED 6 1/2" DIA. APART FOR SIDE PL. 7" DIA. FOR BOTTOM PL. & SIDE PL. AT FR. SP. 27" x 5/2" DIA. IN PEAKS & BOTTOM 3/4" L. R. FOR & PANTING FRAME

DECK PLATING TO BEAM

UPPER DK. 7/8" RIV. FOR 2 1/2" L. OF STRINGER PL. 3/8" RIV. ELSEWHERE SPACED 7" DIA. APART. 6" DIA. APART FOR BEAM AT ALT. FR.

2ND DK. 5/8" RIV. 7" DIA. APART THROUGHOUT


BRIDGE DK. 3/4" RIV.

INNER BOTTOM TO REV. FRAME

RIV. 7/8" DIA. 7" DIA. APART THROUGHOUT EXCEPT M. RM. 7/8" x 6" IN MOTOR RM.

ROWS IN BUTTS

BRIDGE DK. STRINGER PL.	3	1/2 L. ENDS
PLATE	2	
UPPER DK. STRINGER PL.	4	3-2
PLATE	2	2-1
2ND DK. STRINGER PL.	2	2
PLATE	2	1
BRIDGE SIDE PLATE	3	
SHEER STRAKE	4	3
STRAKE BELOW SHEER STRAKE	4	3-2
SIDE & BOTTOM PLATING	3	2
INNER BOTTOM MIDDLE STRAKE	3	2
OTHER	2	1
MARGIN PLATE	3	2
CENTRE GIRDER	3	3
KEEL PLATE	3	3

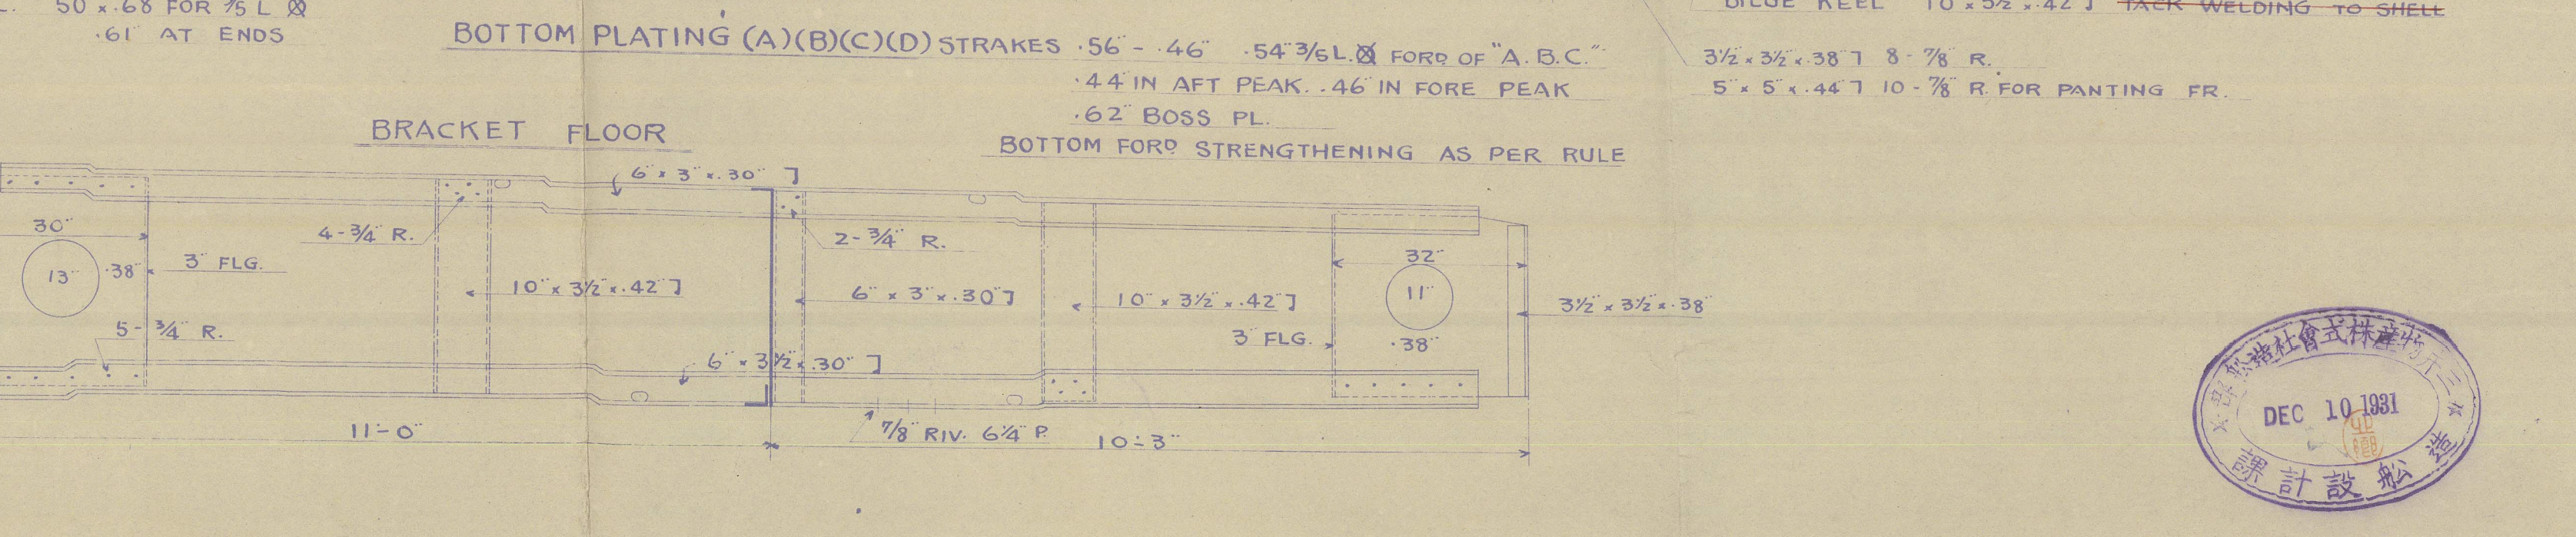





"Natisan Maru"

ex .

M/V "NACHISAN MARU"

YARD NO. 183

Kob. 7609.

"NACHISAN MARU"

MIDSHIP SECTION Capt



© 2021

Lloyd's Register  
Foundation

007352-007362-0066