

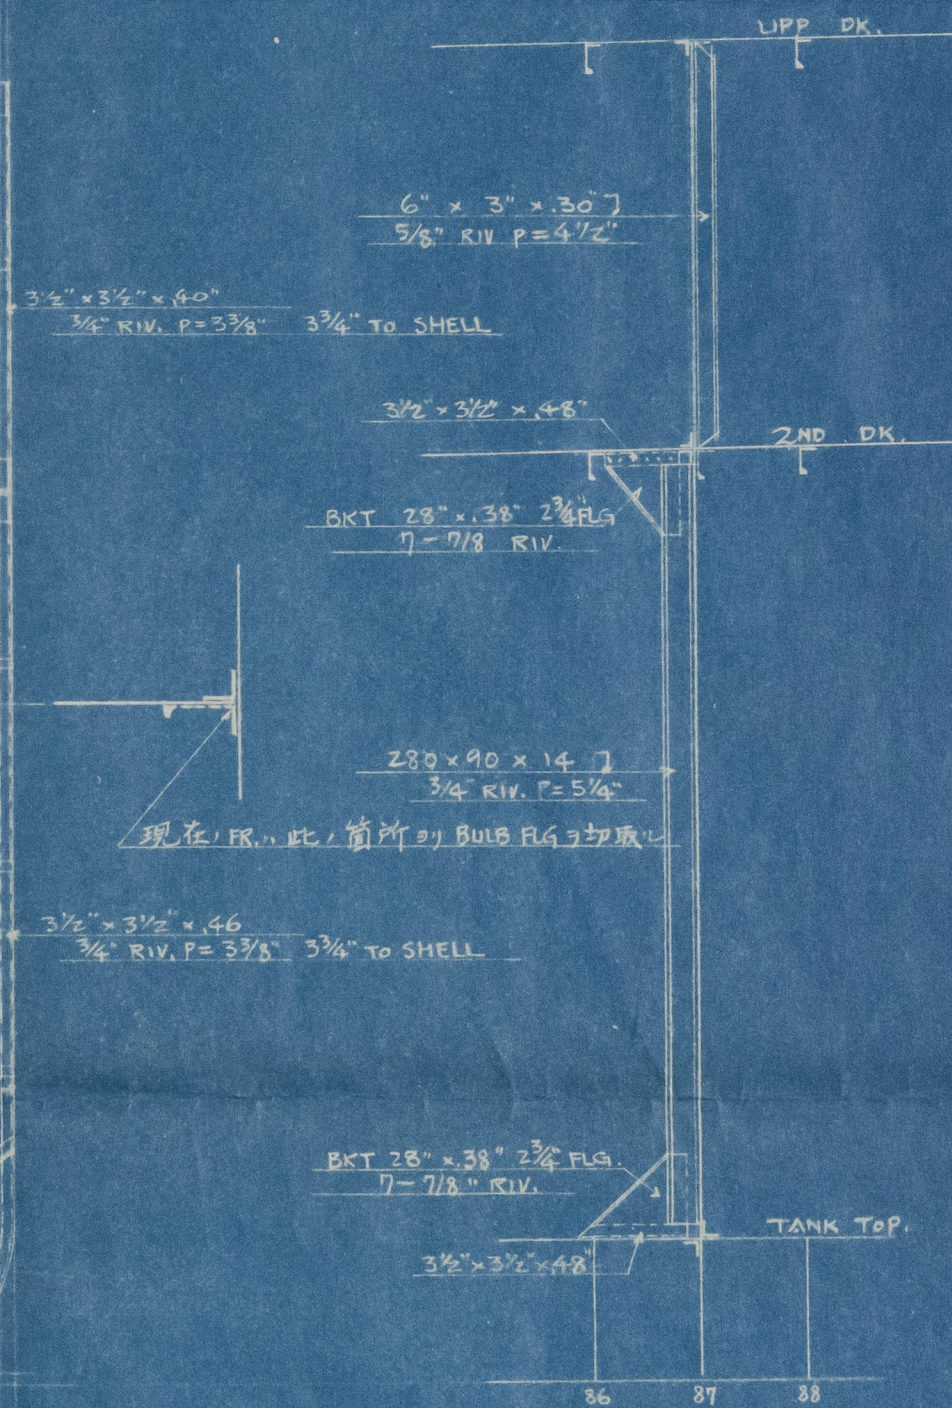


FR. NO. 87 W.T. BHD
LOOKING FORR

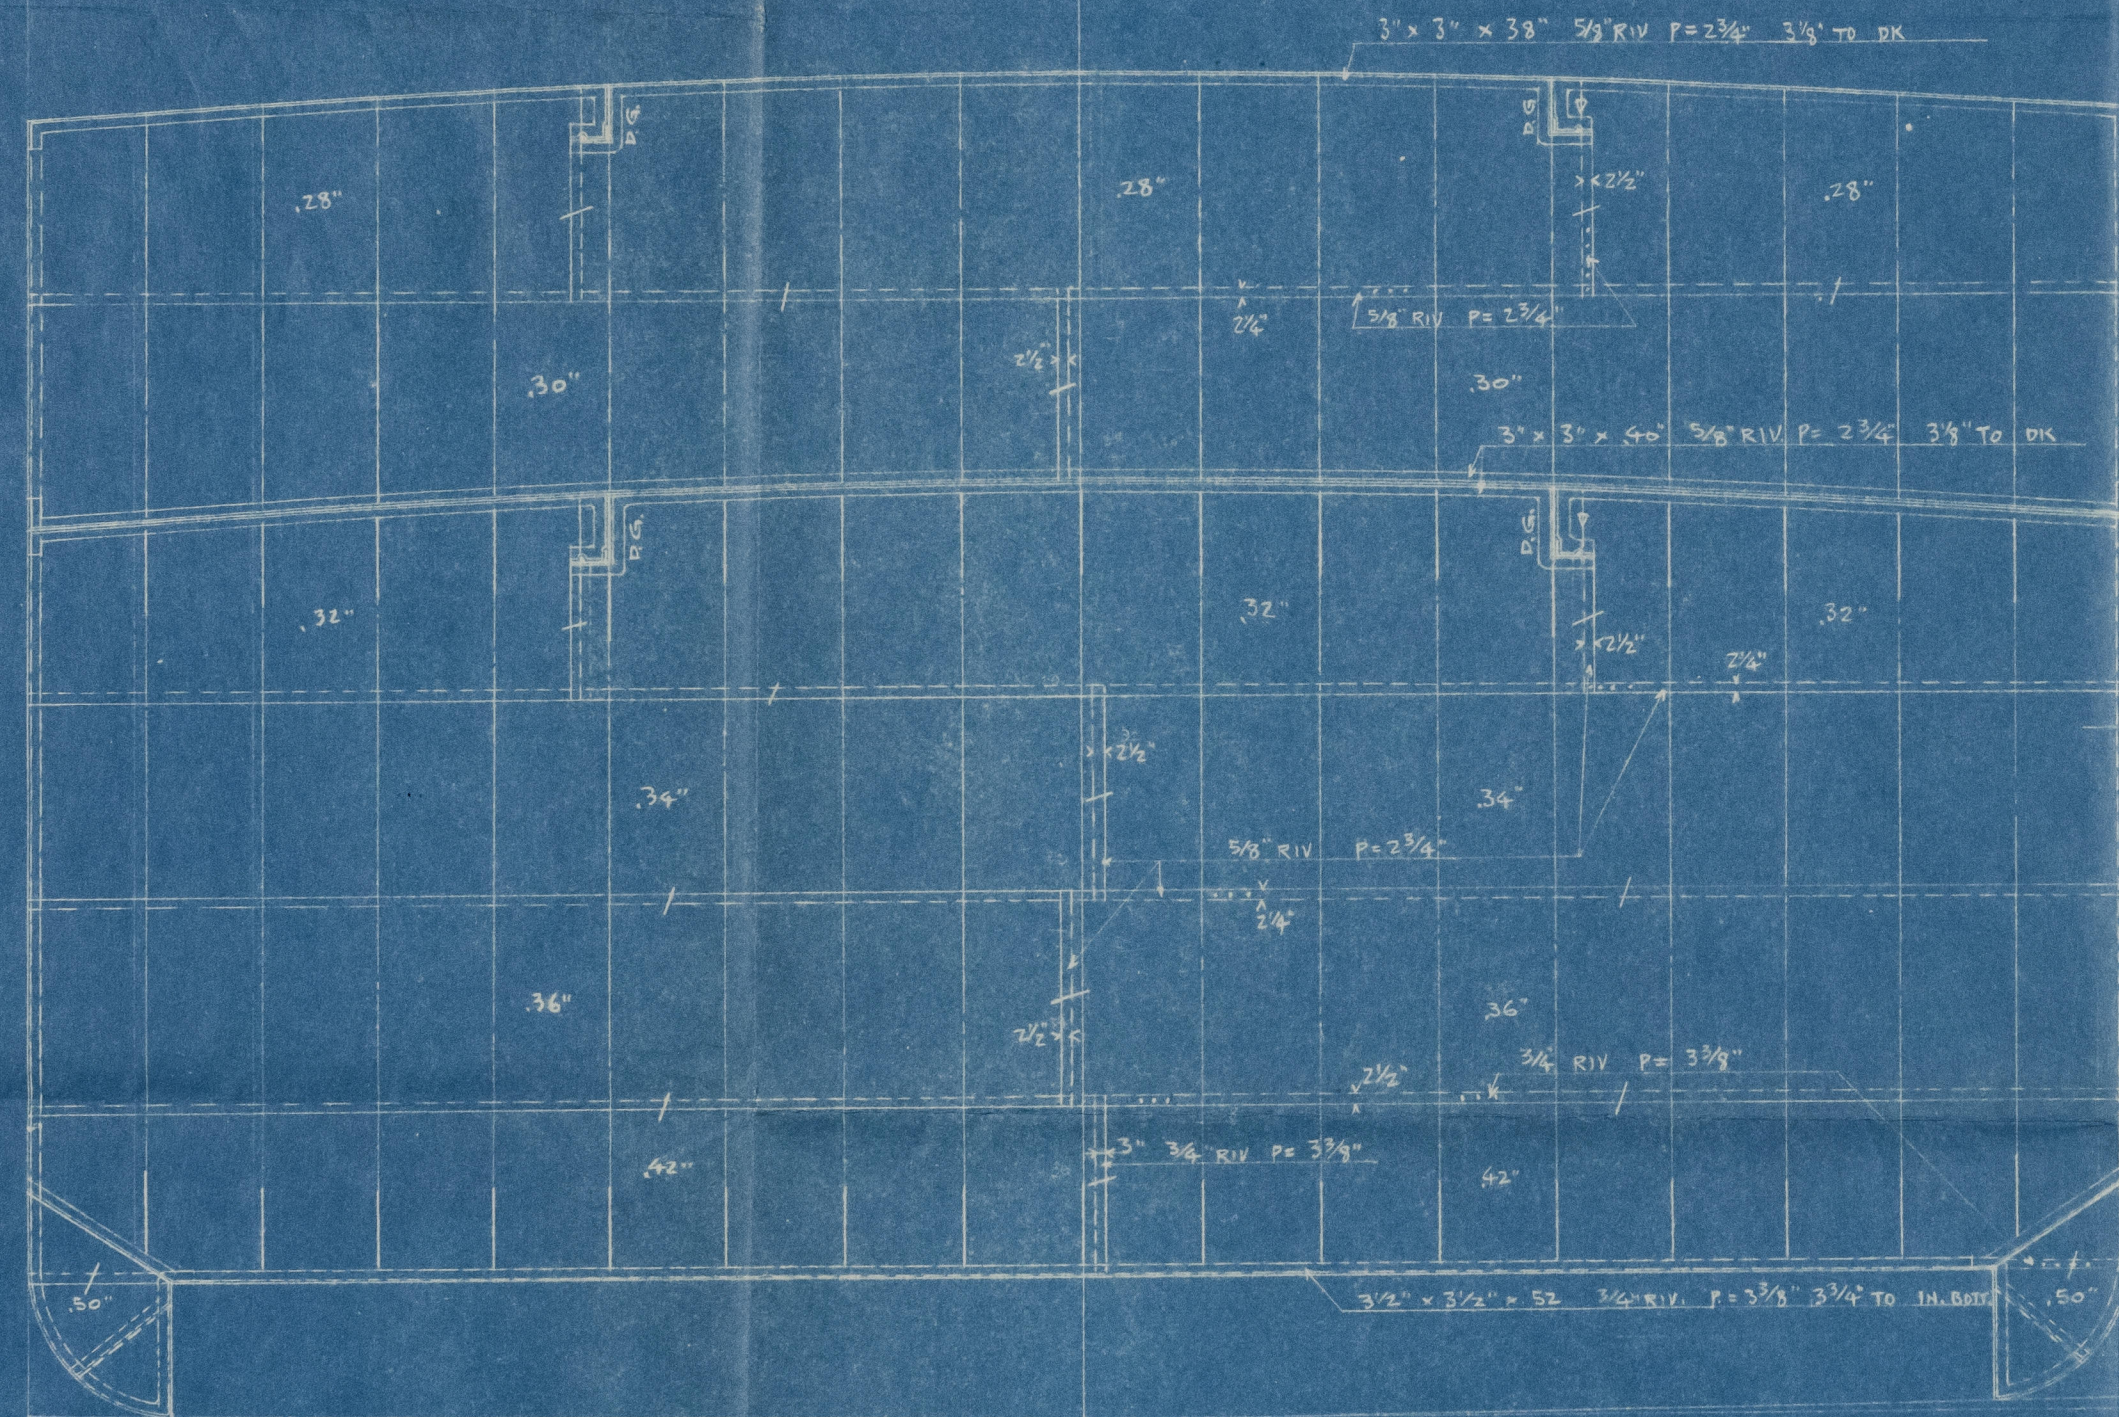

那智山丸
新設支水隔壁

尺度 1/4"=1'-0"

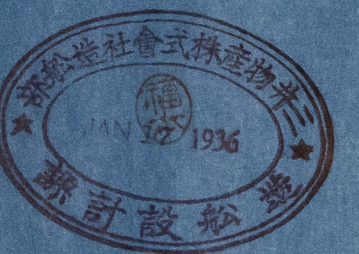


APPROVED



邦智山丸新設支水隔壁


尺度

$\frac{1}{4}'' = 1-0''$

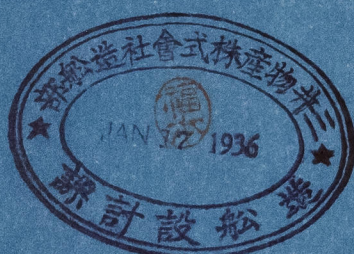

SS Nachisan Mar.

Kob. reg. No. 9555.

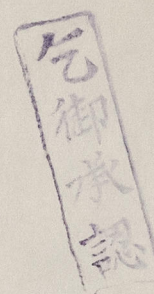

5800-29600-255500
007352-007362-0085



© 2021

Lloyd's Register
Foundation