

Kansai Dockyard
SHIP NO. 563
M/S. "KINSHIMA MARU"
CONSTRUCTION PROFILE
AND
DECK PLAN
GEN. BOX NO. 470




APPROVED
MAY 1 1980
KOBEL


NOTE:
ALL BEAMS, INCLUDING THOSE TO SALOON DECK
AND BOAT DECK, ARE FITTED IN BUILT FRAME.

* All angle in this section to be
left corner of plates, plates solid
in nature of framing beams and
corner plates connect to main
structural members on deck.

SHAFT TUNNEL
IN HULL SCALE 1/100

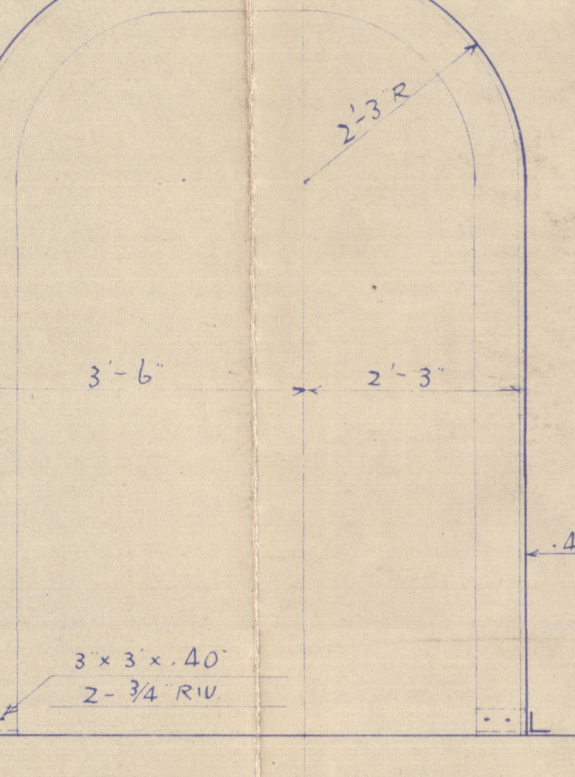

PIPE TUNNEL
SCALE 1/100

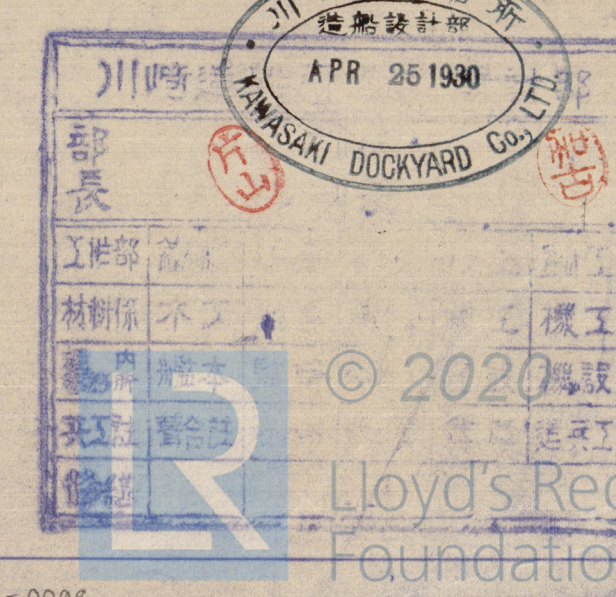

Lloyd's Register
Foundation