



15/1/19

PUMPING PLAN
YARD No. 250.
SCALE 1/8" = 1 ft.

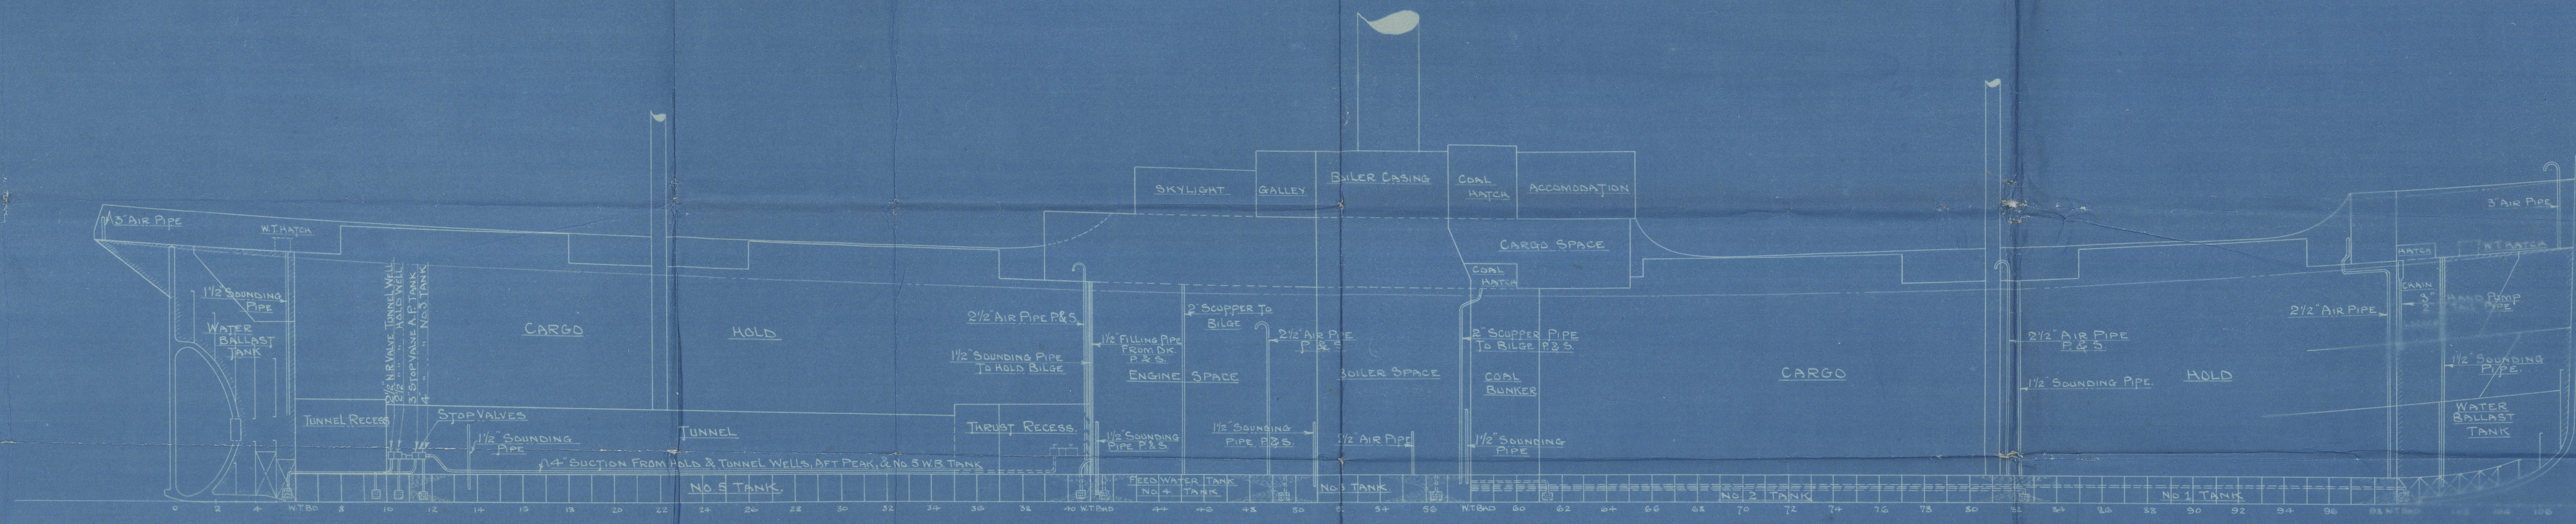

NOTE - DRAIN HOLES IN BUNKER BARS
TO ALLOW WATER TO DRAIN
INTO BILER ROOM BILGES.

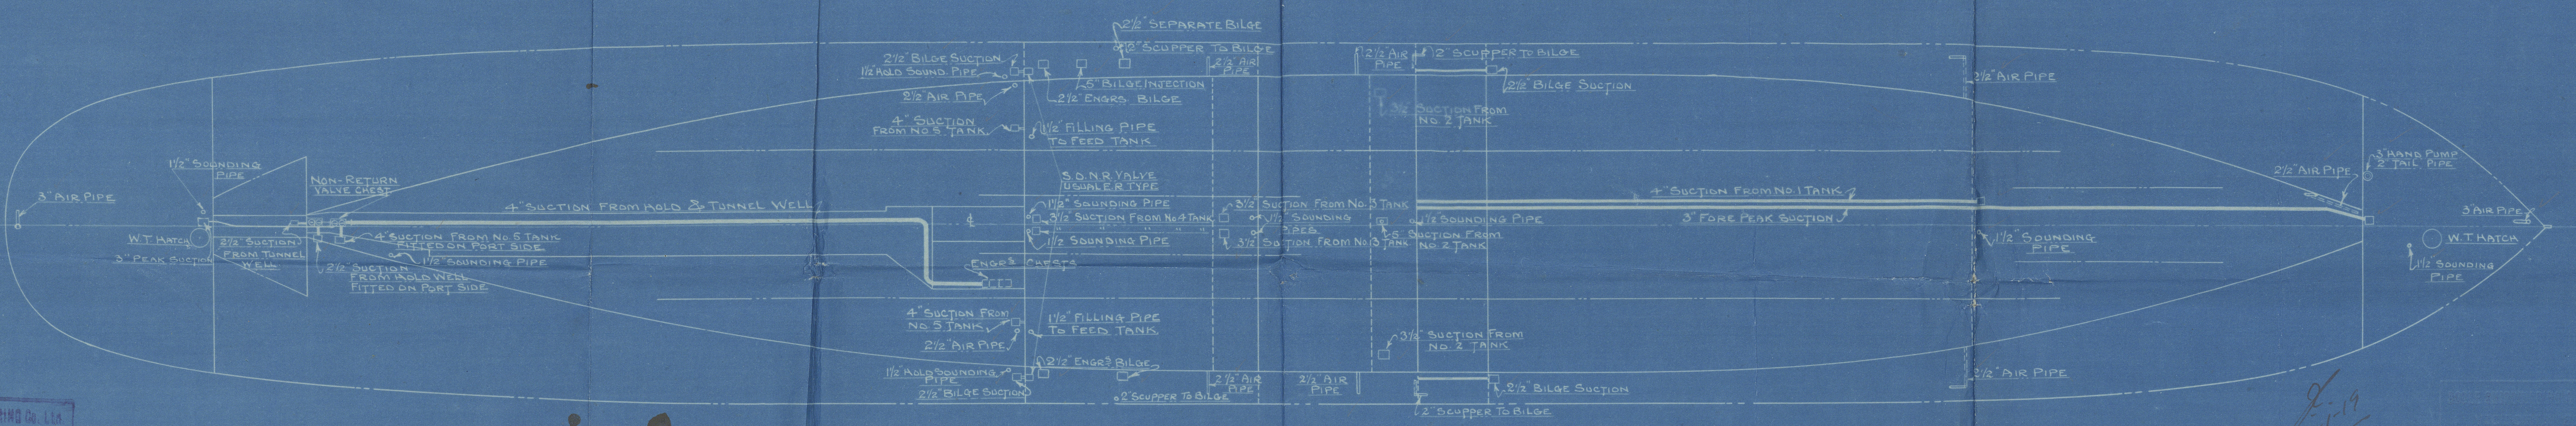

BOOLE SHIPBUILDING & REPAIRING CO. LTD.
VICTORIA SHIPYARD
1919

2-19
16/1/19

Pumping Plan

C 5 Type Standard Vents

Goole S.B. Co 250/1

s/s Eaton

Hull Rph No 31527

Katrina
Redcar

-- 31787

Amica

007528-007536-0144



© 2021

Lloyd's Register
Foundation