


S. No 93.

COMPENSATION OF SHAFT BRACKET.

BOTH SIDES SIMILAR

GROOVES CUT TO BE CAREFULLY ELECTRO-WELDED.

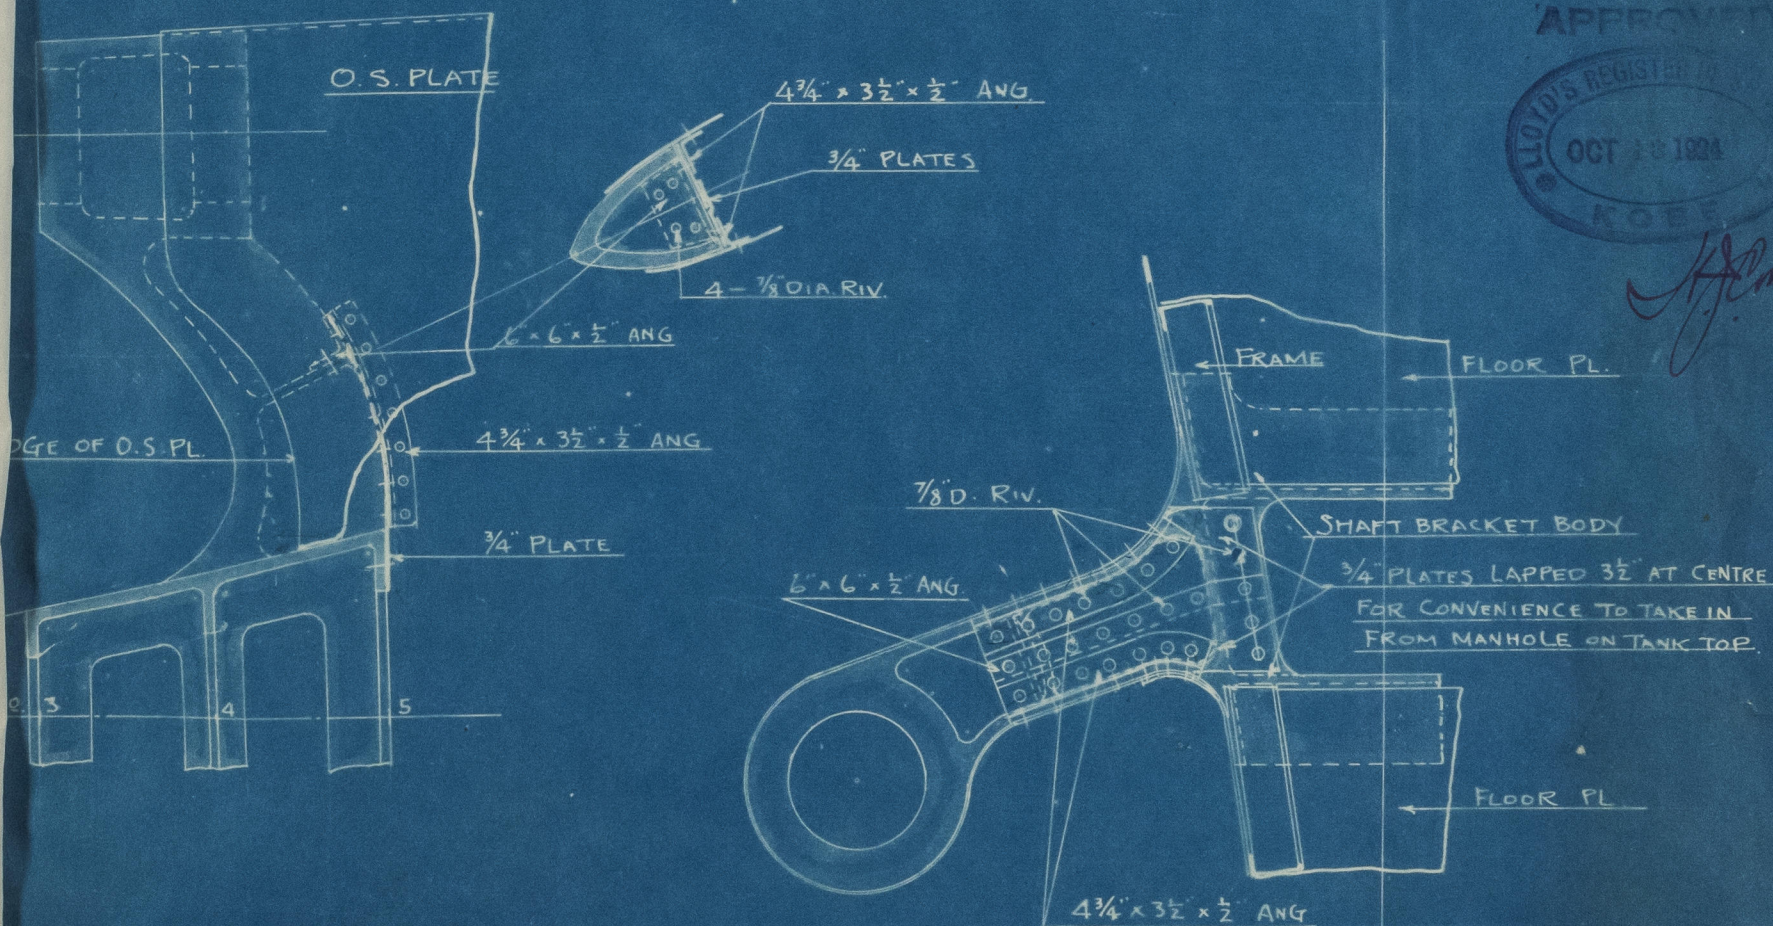

Handwritten signature



Handwritten signature
Lloyd's Register
Foundation