




Plating N^o 24590

RUDDER.


SCALE $\frac{1}{2}$ " = 1 FT.

N^o 301. S.S.

WROUGHT IRON
TO PASS LLOYDS

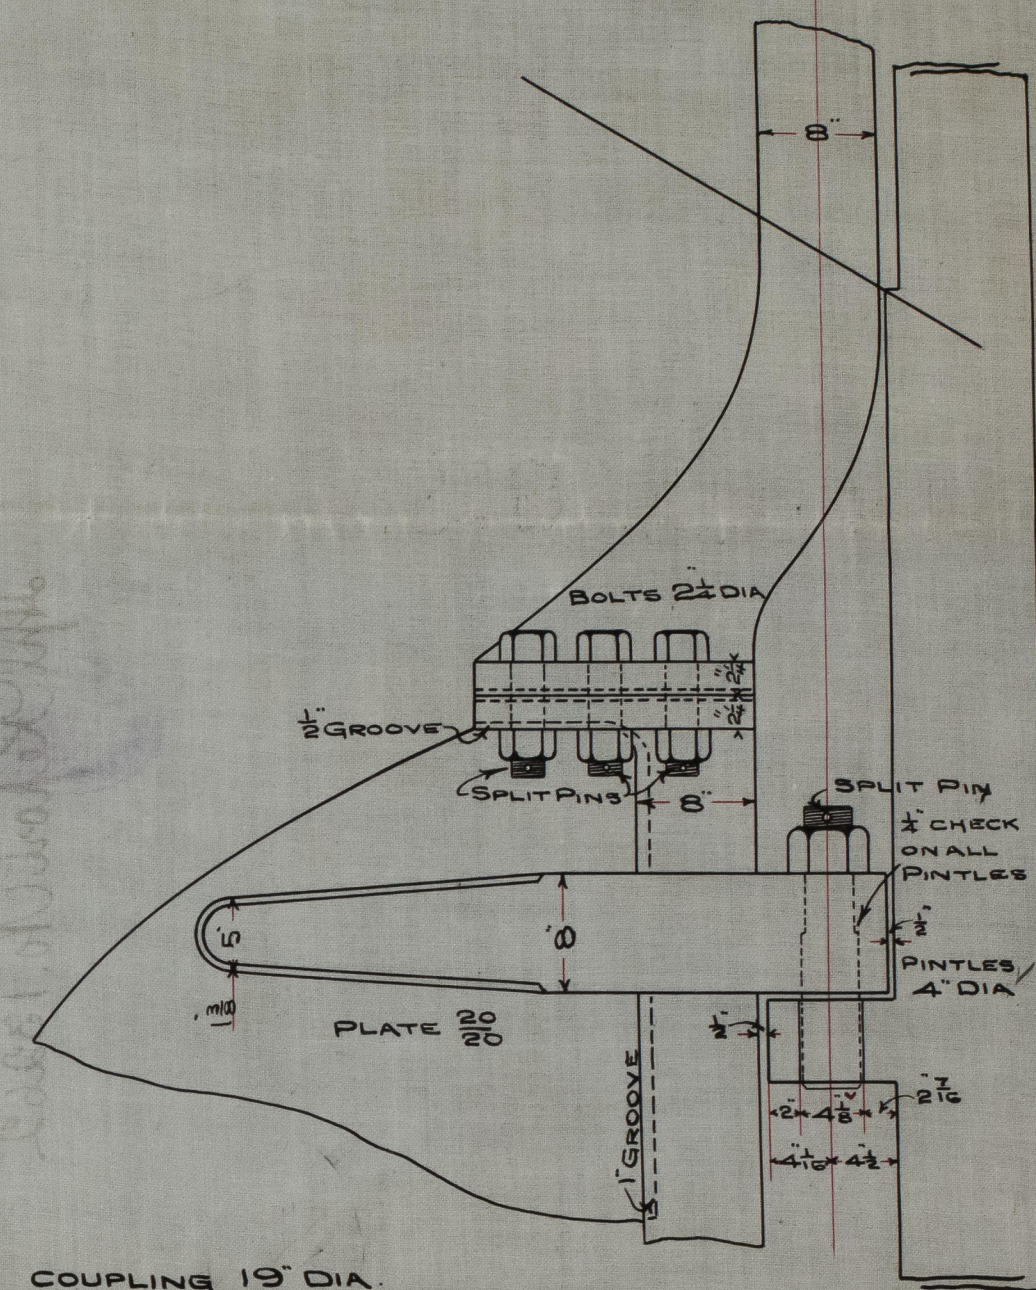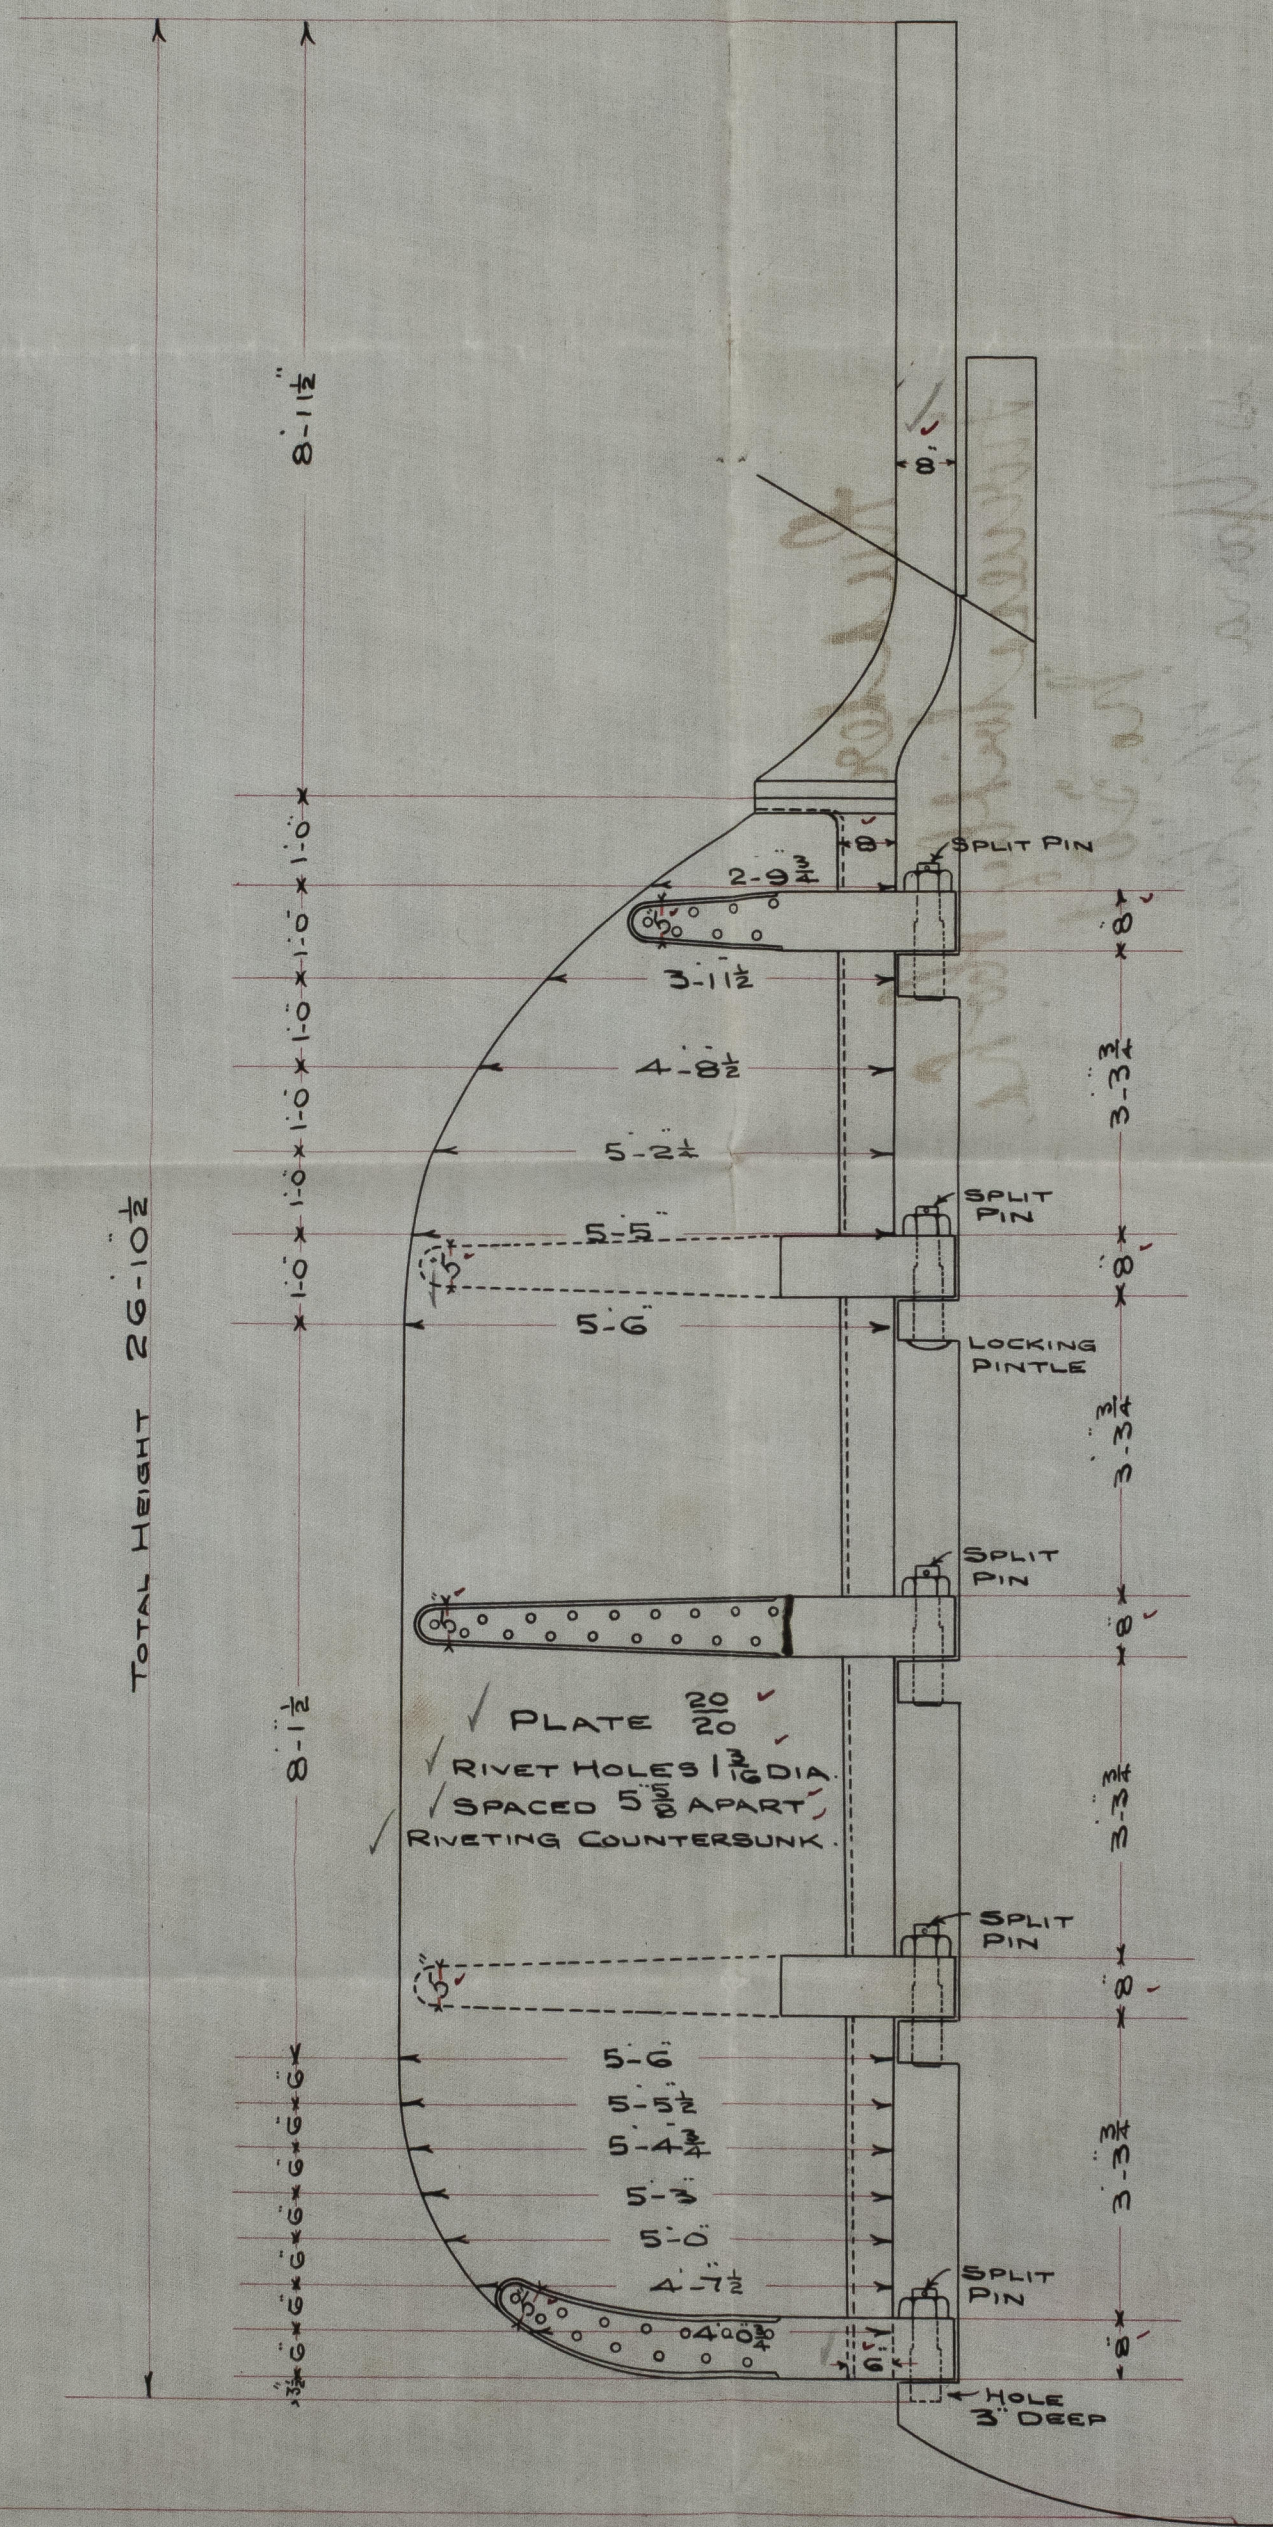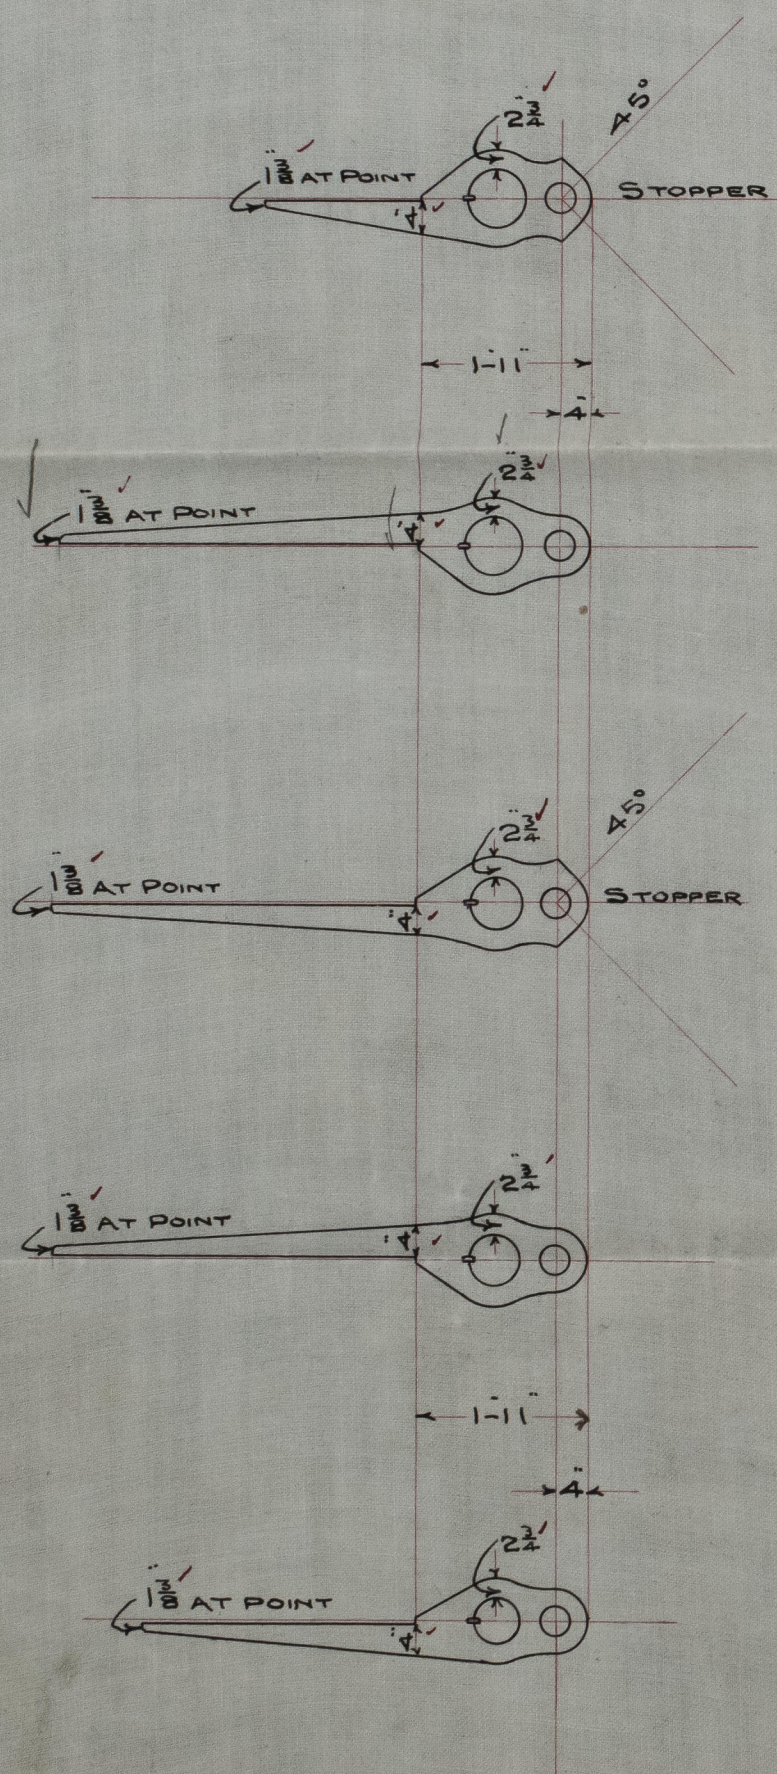

COUPLING 19\"/>

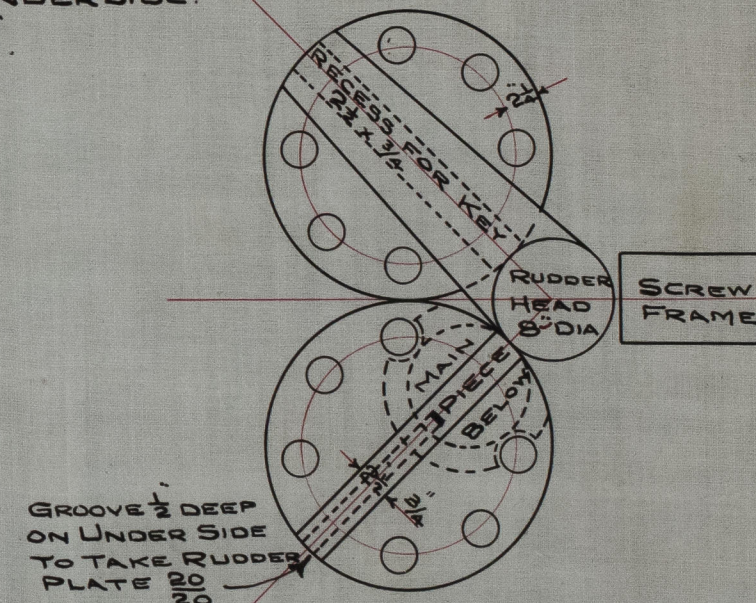

DEPTH MOULDED	21-6
SHEER	3-6
ROUND OF BEAM	4 1/2
ABOVE DECK	2-9
ABOVE BASE	28-1 1/2
DEDUCT	1-3
TOTAL HEIGHT	26-10 1/2

FURNESS, WITBY & CO., LIMITED.
SHIPBUILDERS & REPAIRERS,
WEST HARTLEPOOL.

Sept 21/06



Rudder
Turners withy Hobbs.
No. 301

ss. Yarra "Kuo Lien".
Zpl. Report No. 13262

COPIES 13. DIV