


S/S. "Nicole Schiaffino"

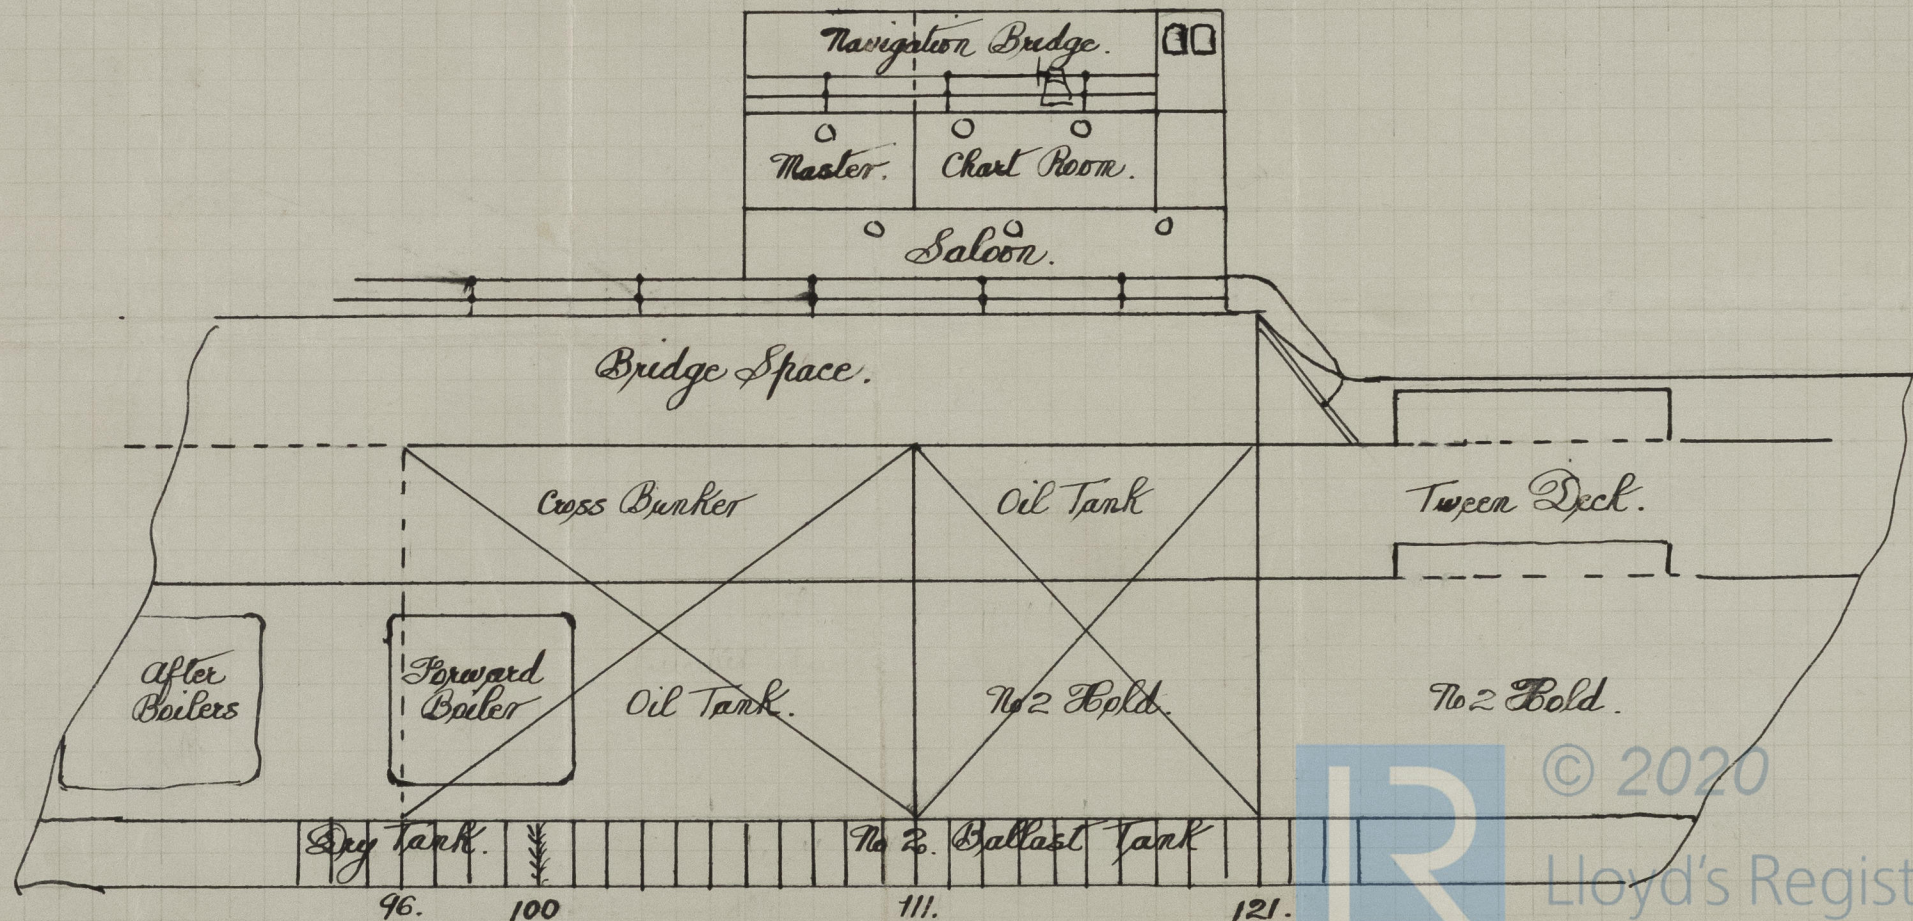

© 2020

Lloyd's Register  
Foundation

007714-007721-0003