
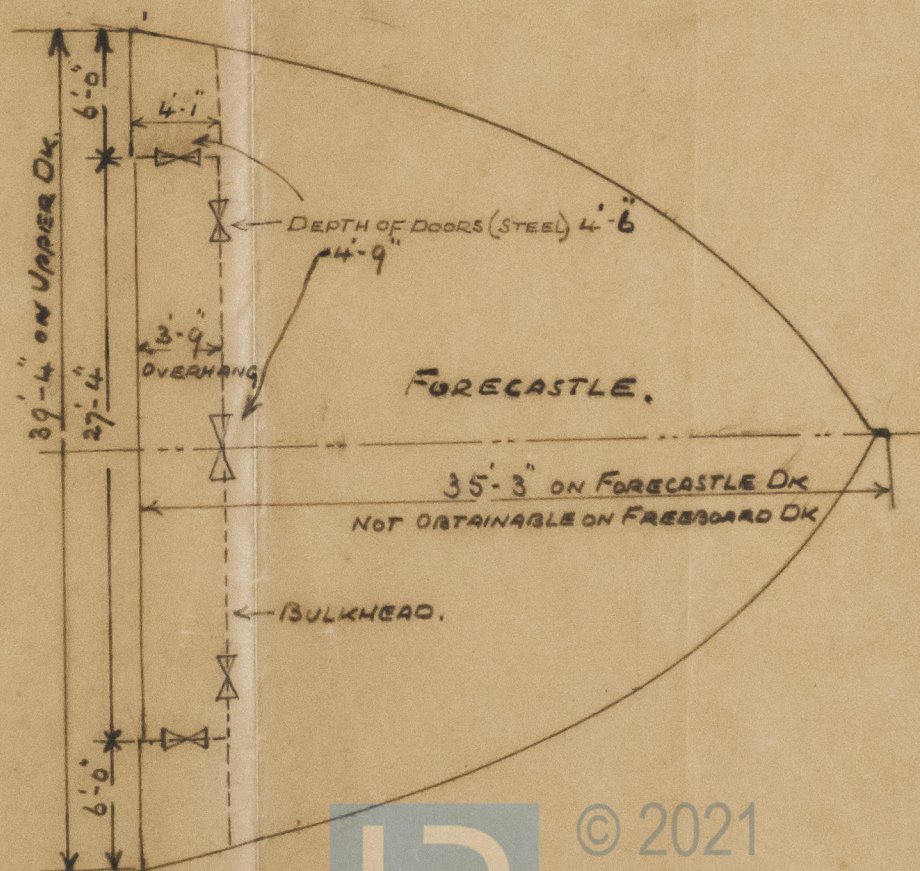


S.S. "ETHELARIC"

BRIDGE FRONT DOORS.

OPERATED FROM OUTSIDE ONLY.

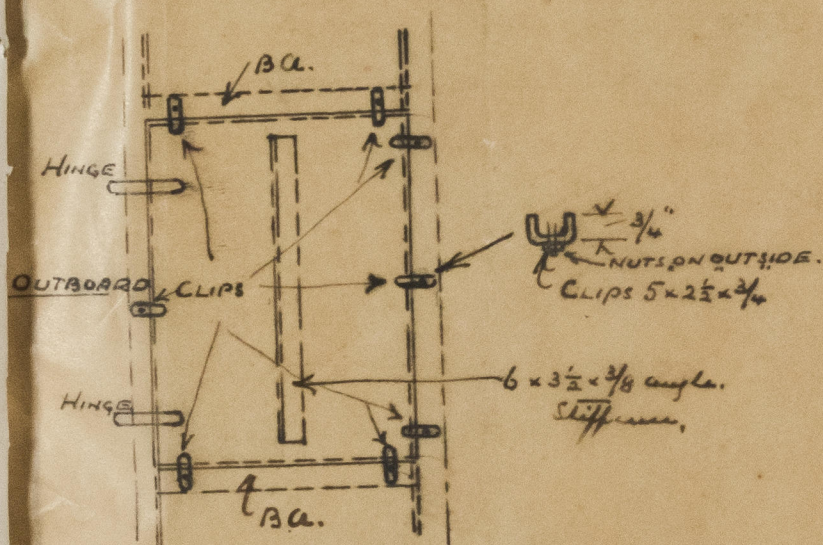

© 2021

Lloyd's Register
Foundation

007954-007961-0243