



SINGLE SCREW "G" TYPE

NOS. 447

# MIDSHIP SECTION

DIMENSIONS 450-0 x 58-0 x 40-0 M<sup>LD</sup>

SCALE 2" = ONE FOOT.

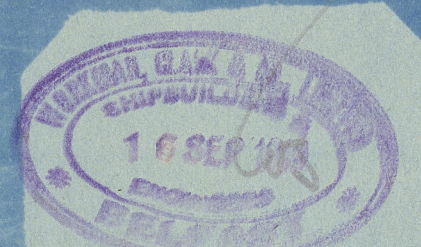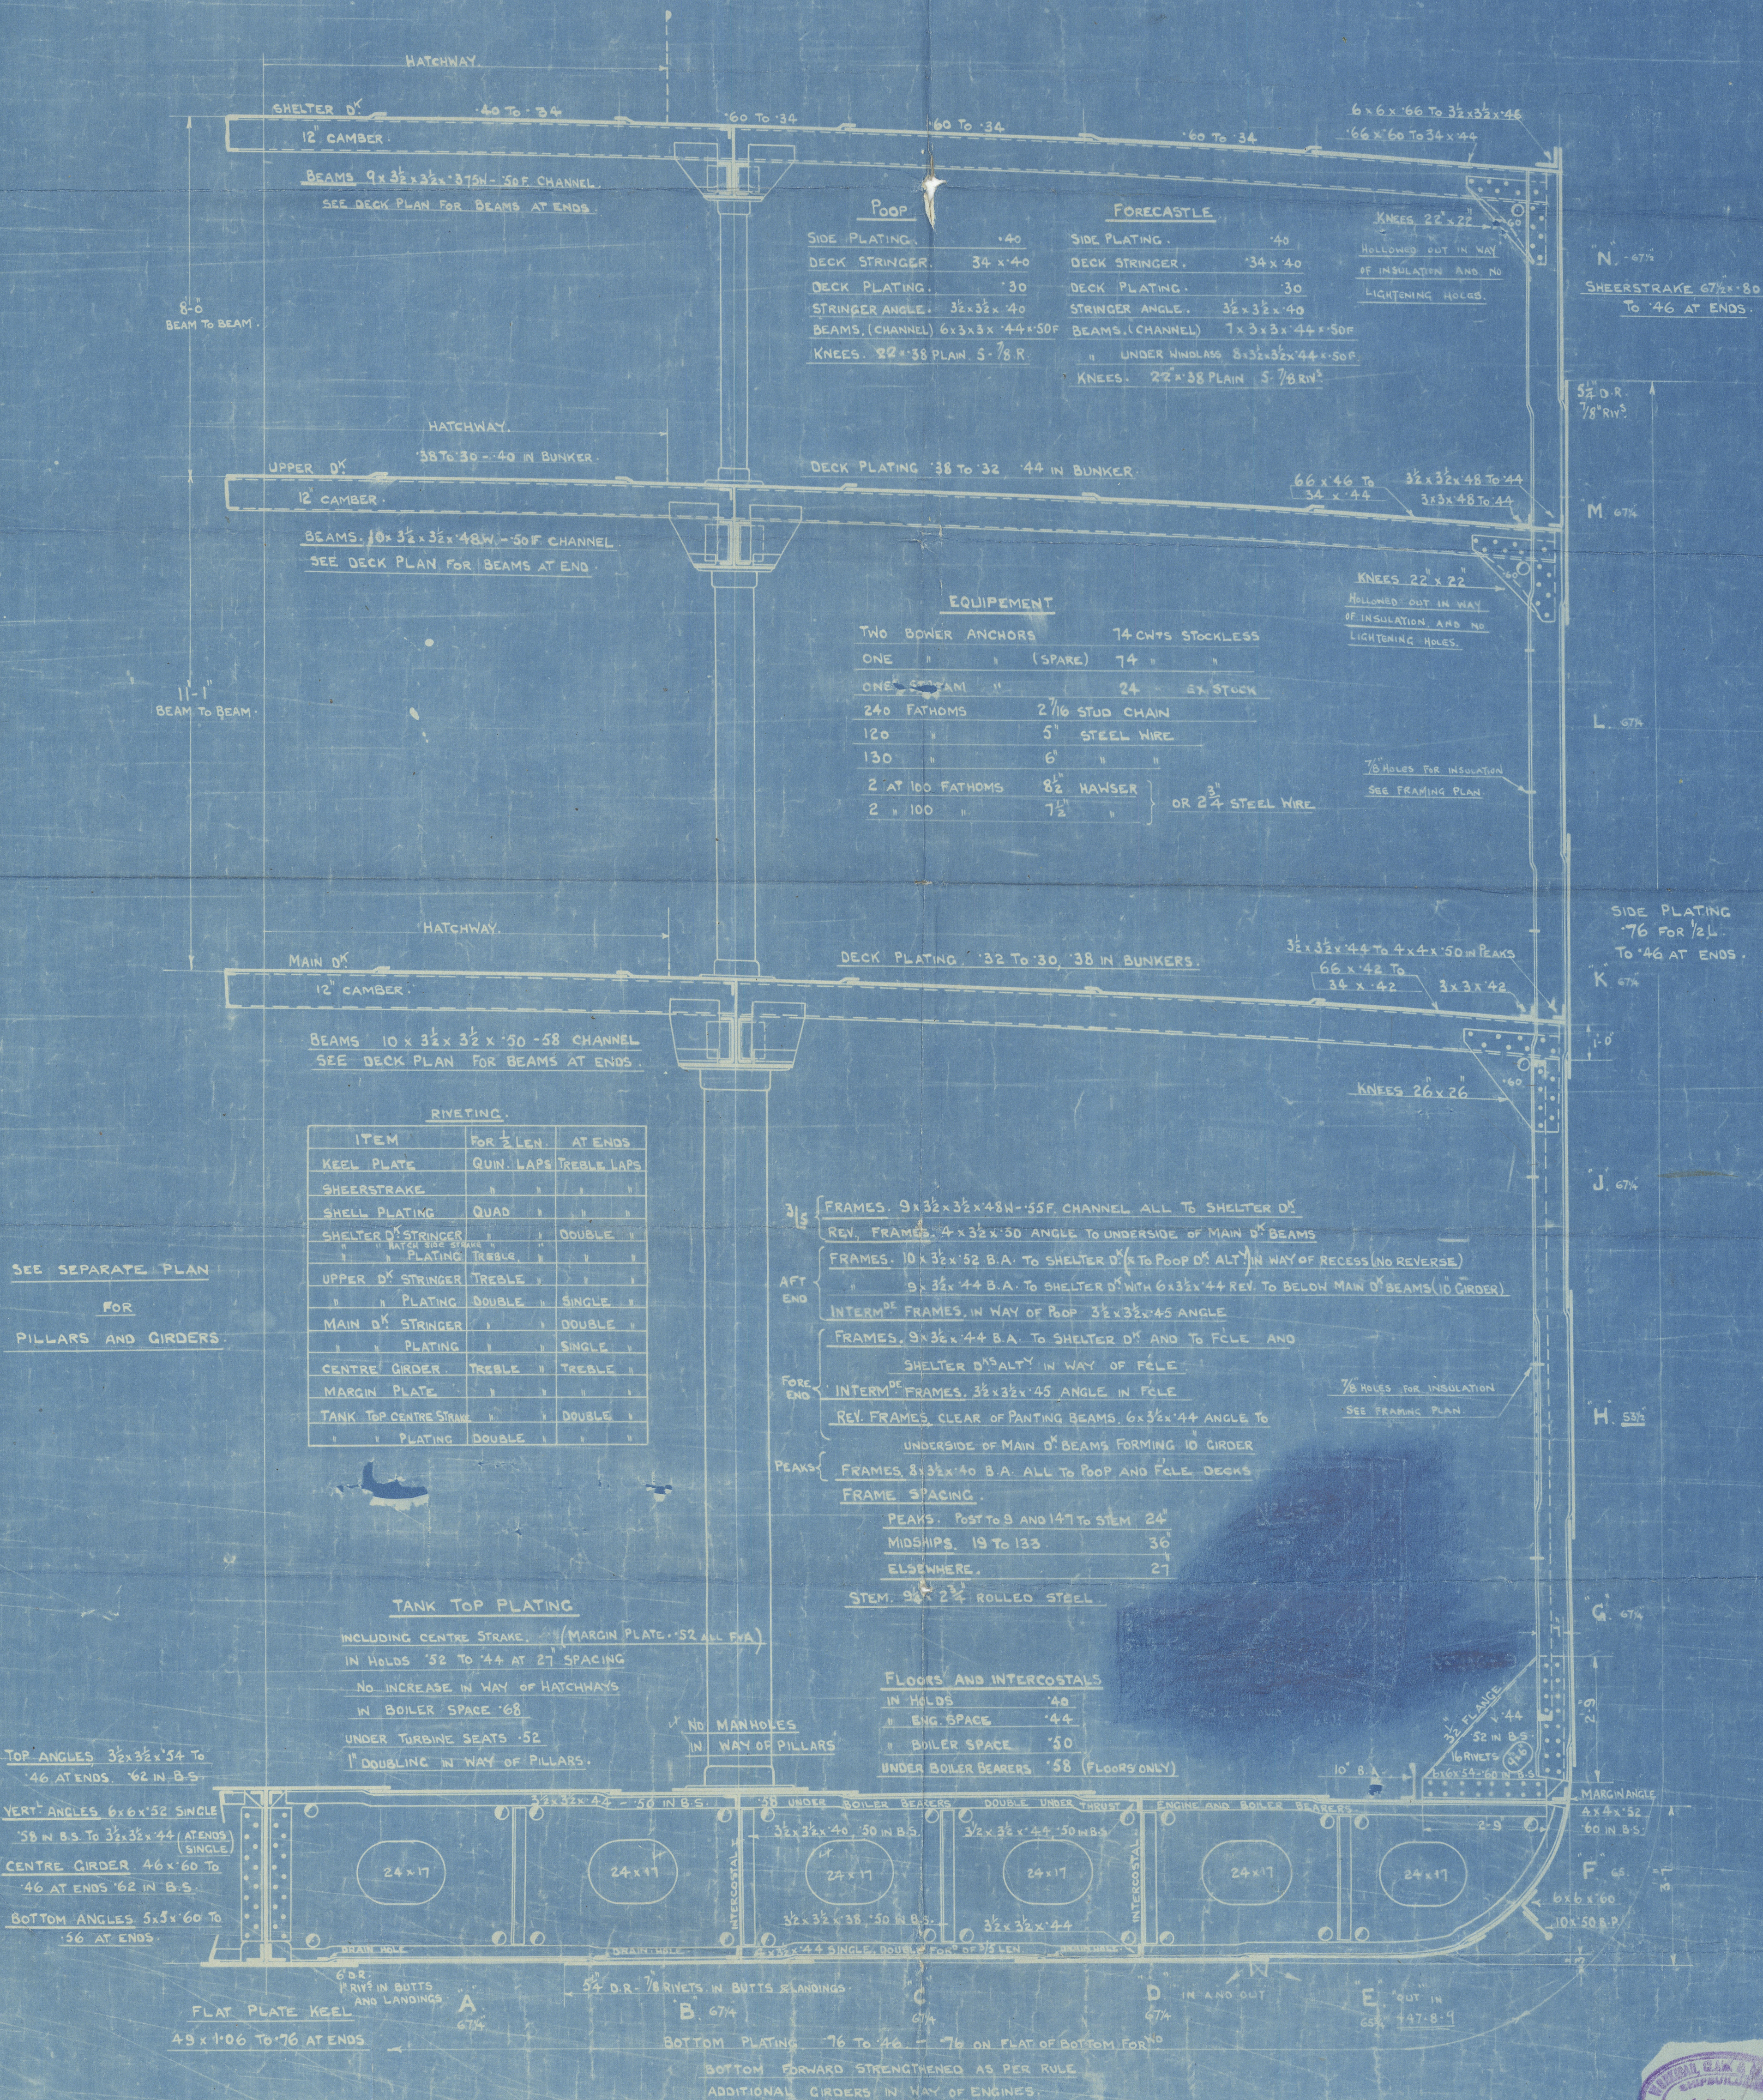



Mrs. Workman Clark 17921

No 447

Midship Section

Port Curtis.

---

$\frac{3}{4}$  Port Curtis

Bel. 8336



© 2020

Lloyd's Register  
Foundation

007825.007833.0207