

MATERIAL: CAST STEEL.

WEIGHT:-  
STERN FRAME 6.0 Kg-TONS. ABOUT.  
CUT UP CASTING 1.9 " " " "

M.V. "Rio de Janeiro Maru".

Nagasaki Report No. 1786.


M.S. "RIO DE JANEIRO MARU"

STERN FRAME &  
CUT UP CASTING.

SCALE 1/2" TO 1 FT.  
(FINISHED PLAN.)



*Shikatahara*  
Dec. 9th 1929.

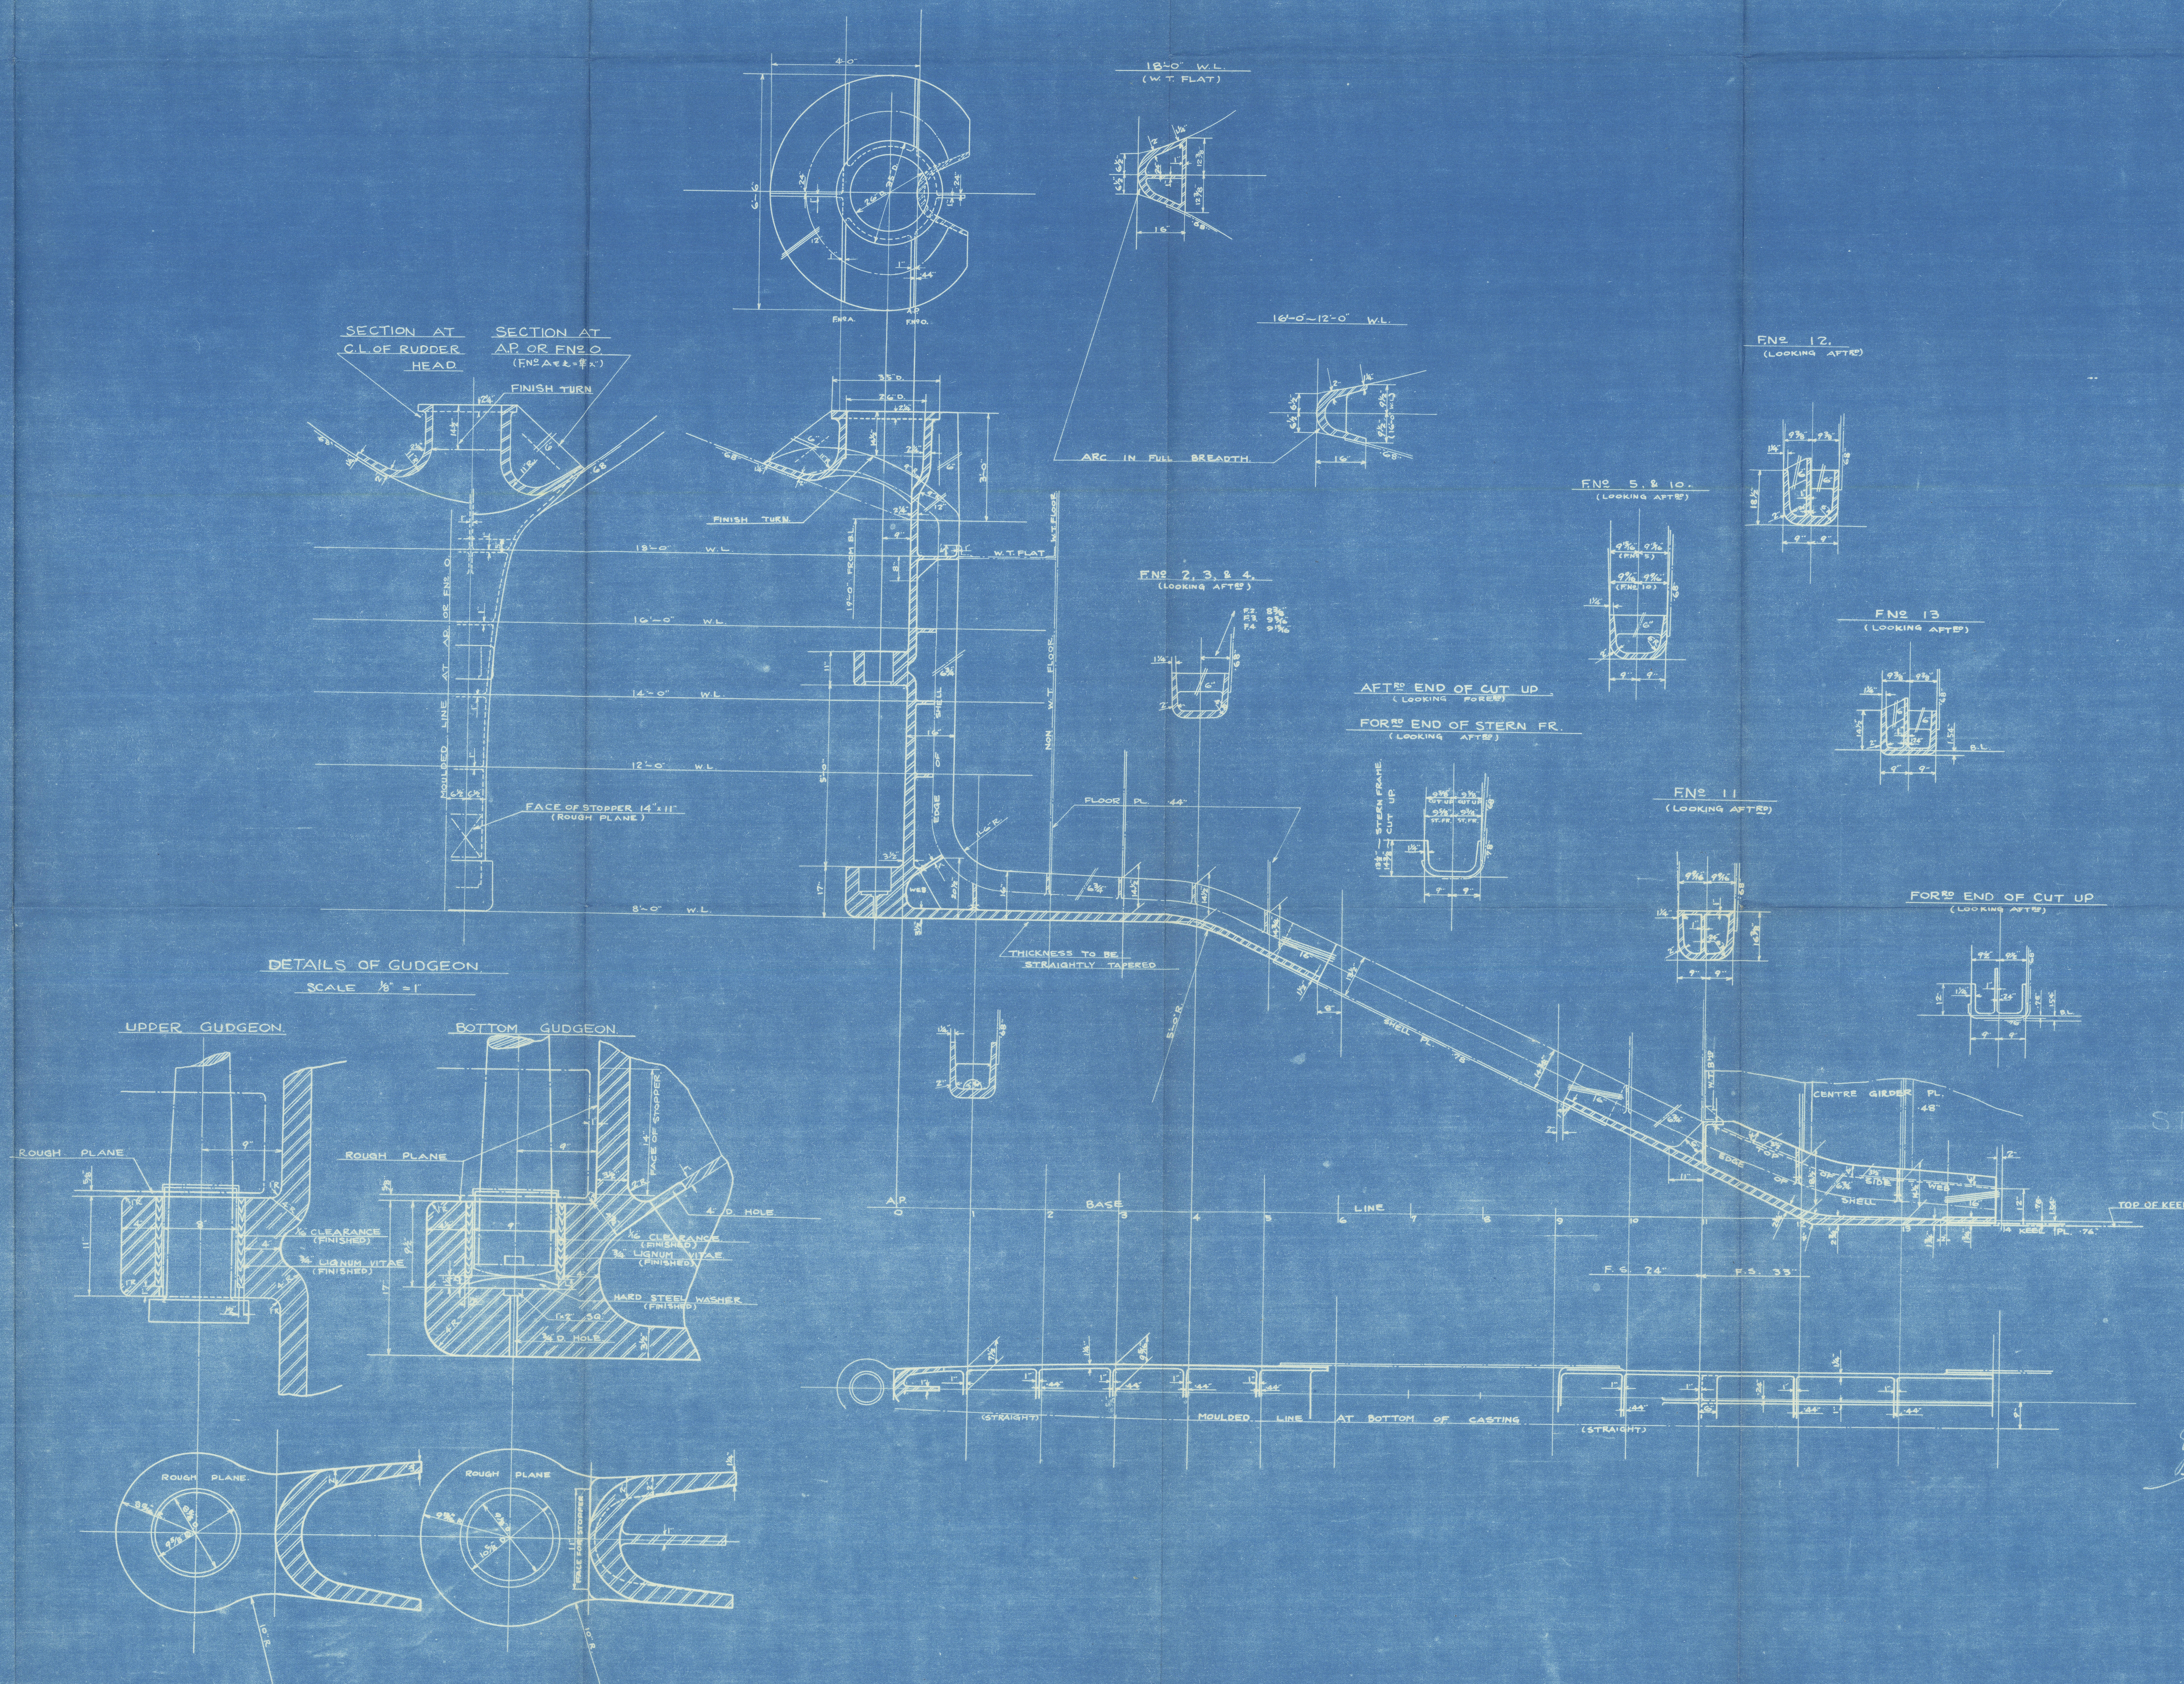



M.V. "Rio de Janeiro Maru".


Nagasaki Report No.1726.

IO DE JANEIRO MARU"

RN FRAME &  
UP CASTING.

LE 1/2" TO 1 FT.

FINISHED PLAN.)

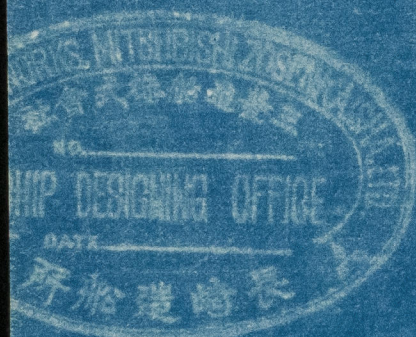

007846 - 007856 - 0132

007846 - 007856 - 0132



© 2020

Lloyd's Register  
Foundation