

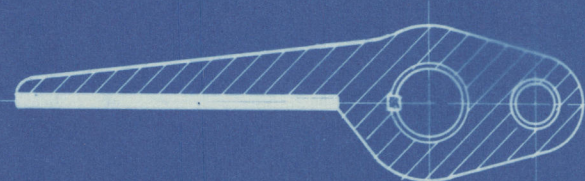
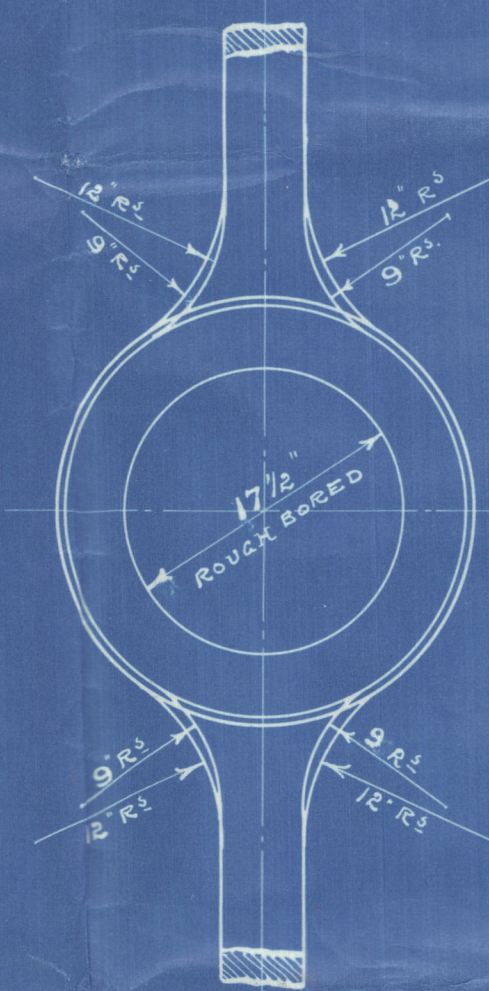
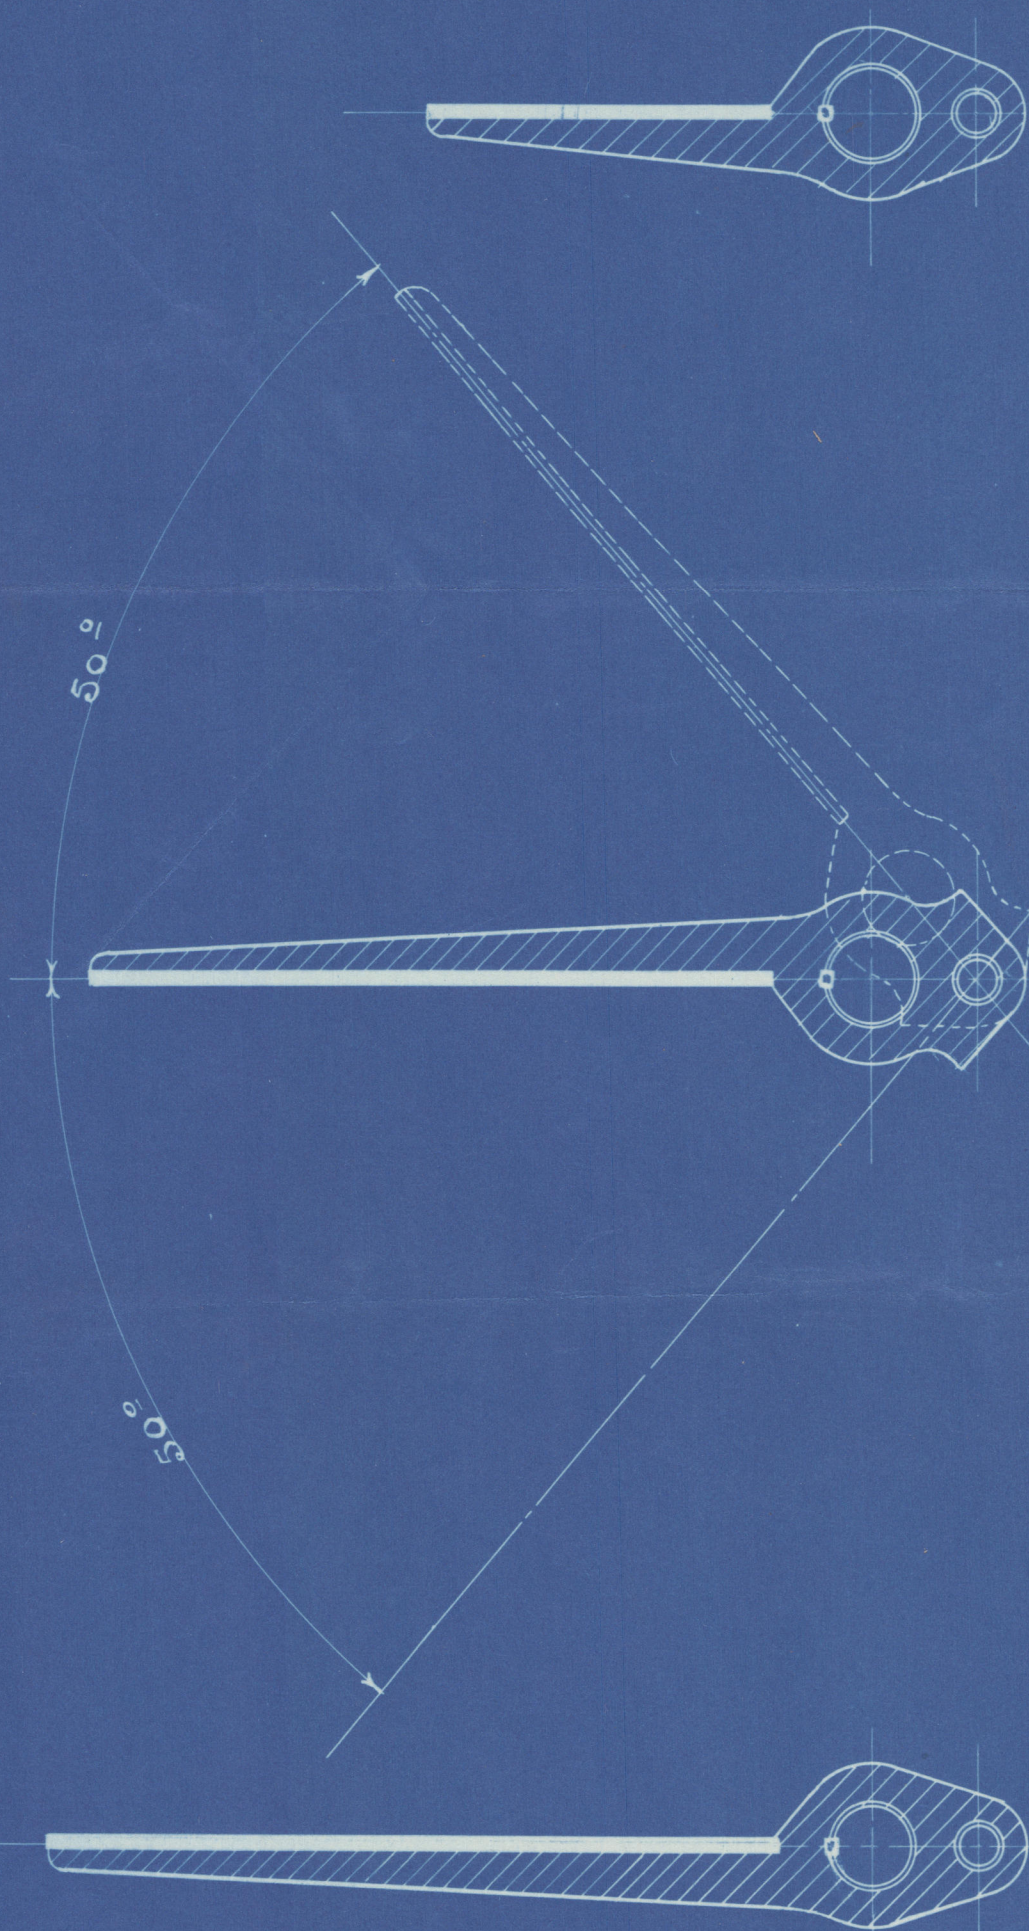


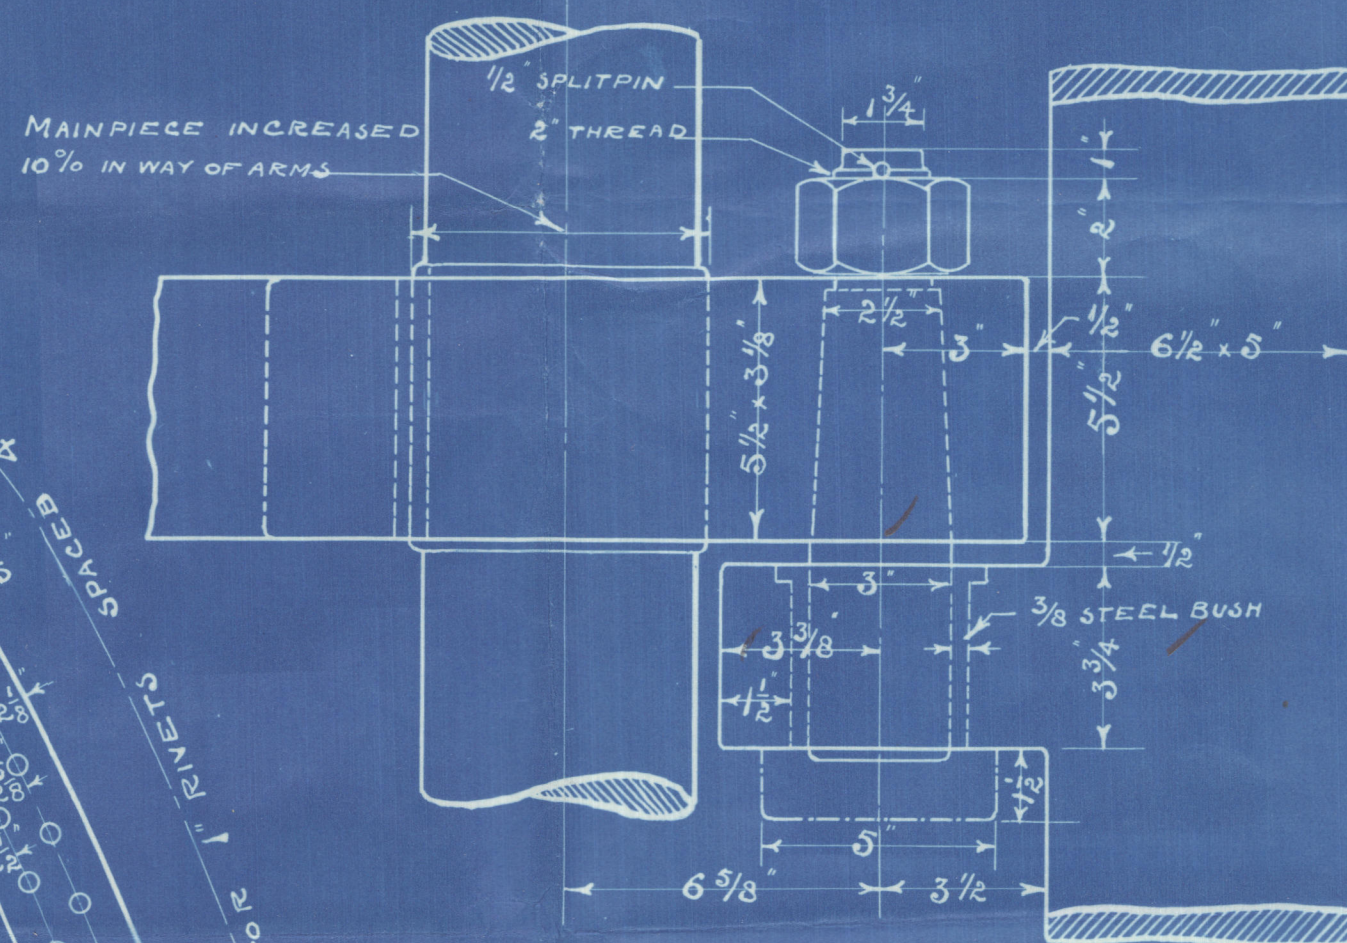

RUDDER & STERNFRAME.

SCALE 1"=1 FOOT

$$A \times D = [58 \times 2] = 116$$

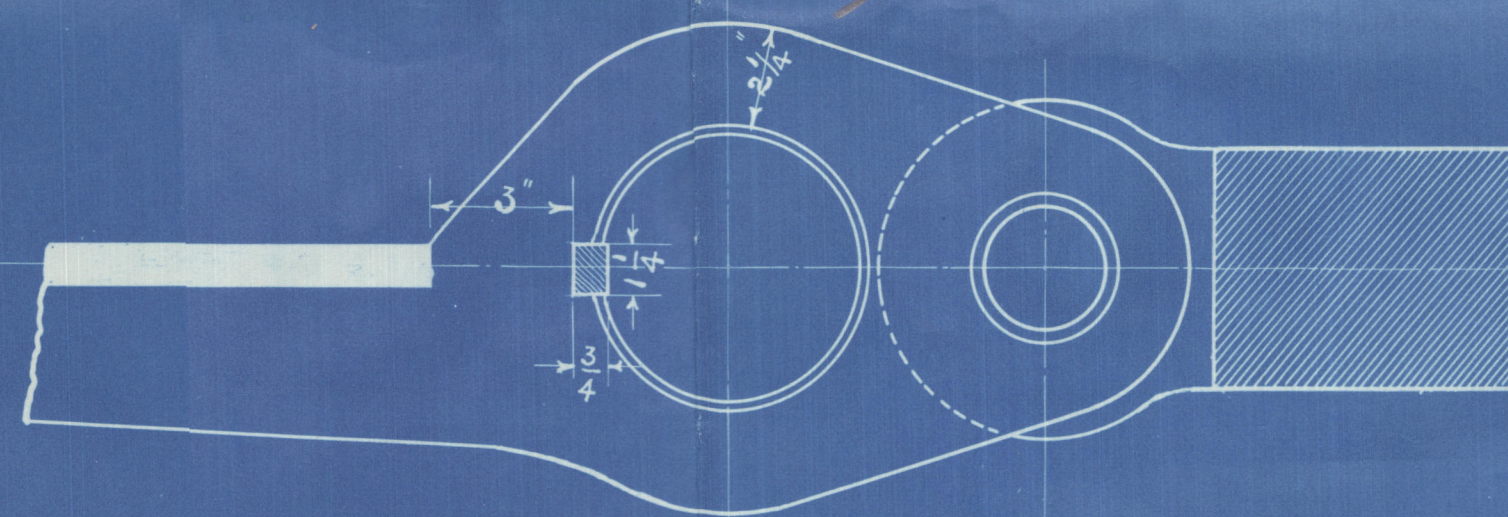




153

*Sternframe*

*S. S. Oorberland.*

*Sternframe.*

*Bydam report. 9959*



© 2020

Lloyd's Register  
Foundation

007865-007873-0188