

20 AUG 1945



SHIP NO 1316 MIDSHIP SECTION


70'-0" B.P. x 17'-0" MLD. x 8'-6" MLD.

TO CLASS 100.A. FOR TOWING SERVICE ON THE RIVER


THAMES

SCALE: 1/2 IN = 1 FT

SECTION IN MACHINERY SPACE

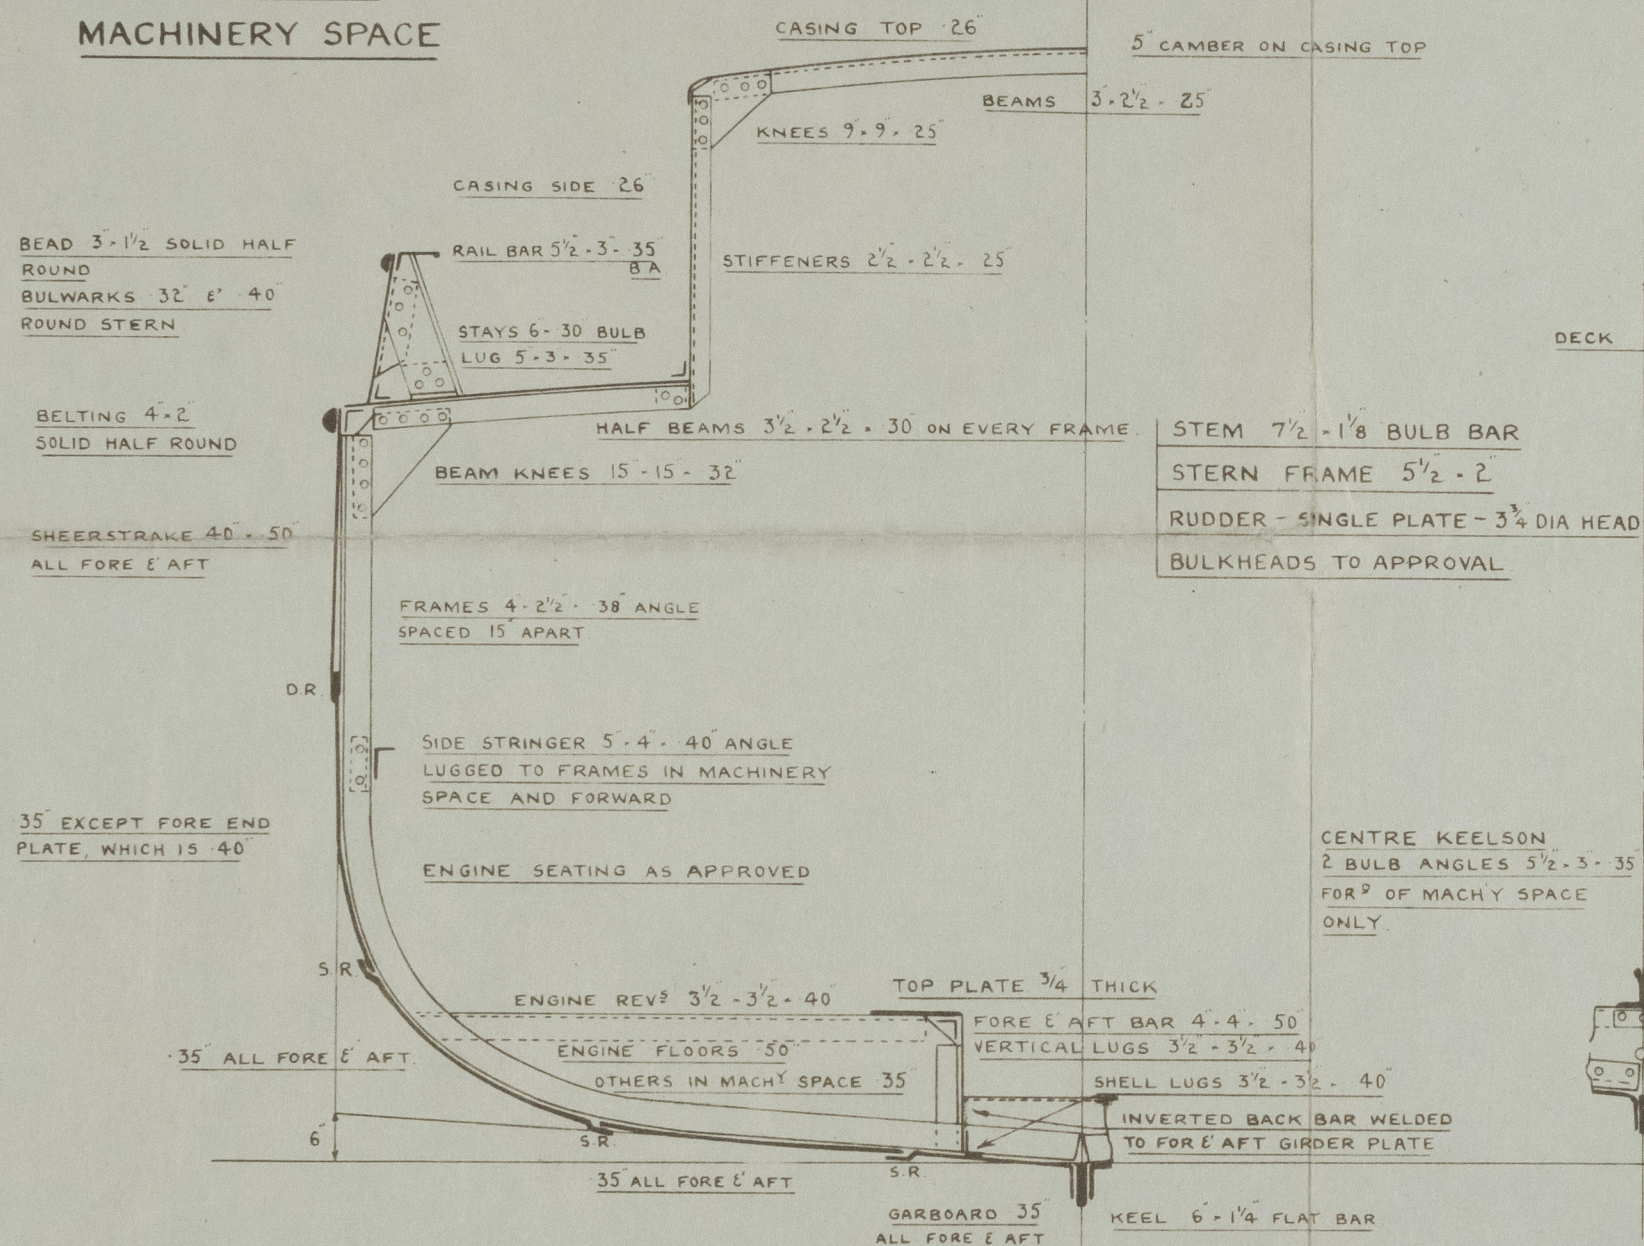

SECTION FOR OF MACHINERY SPACE

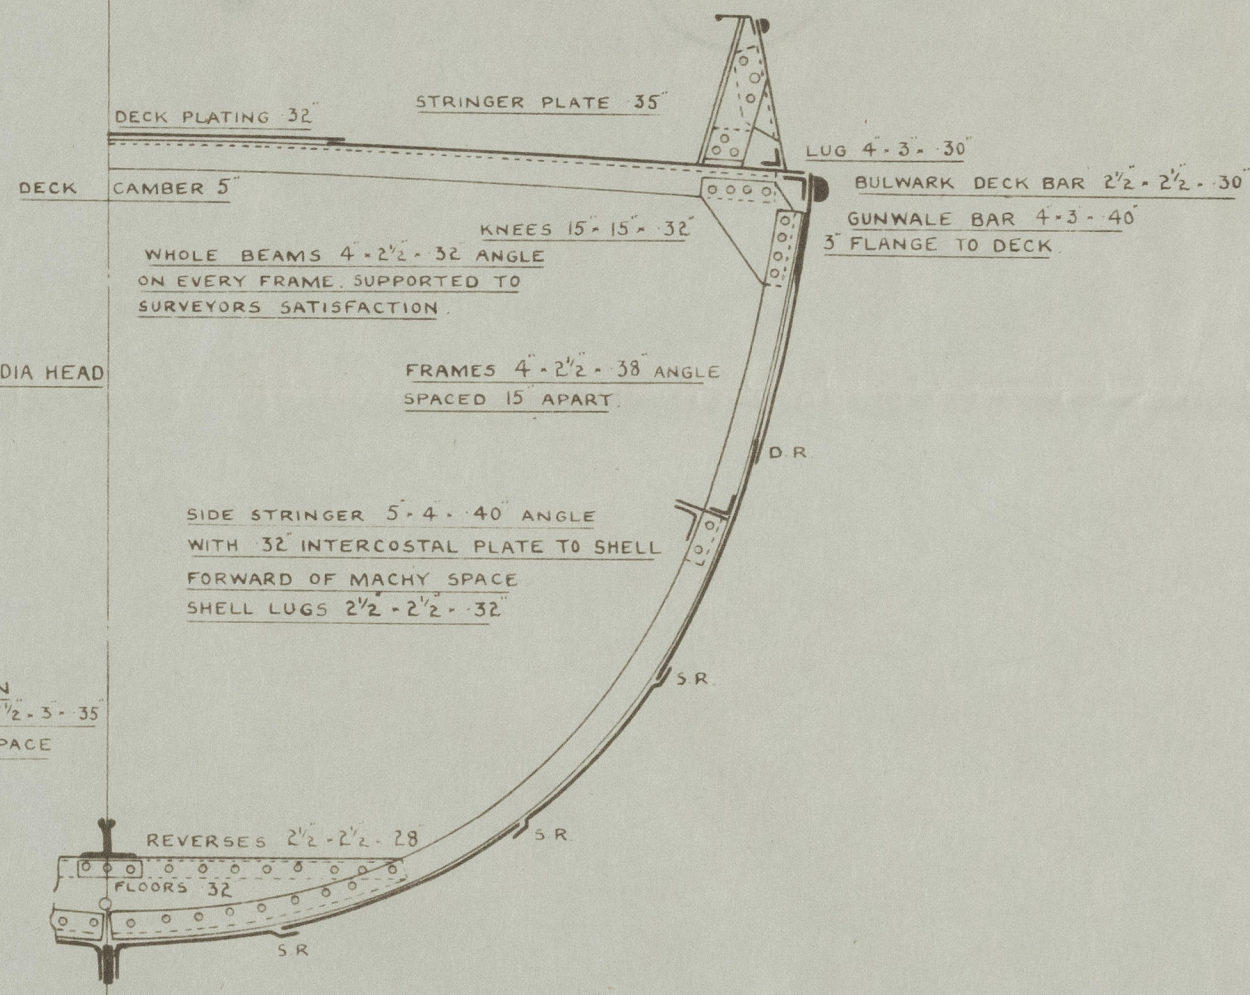

- RIVETING -

- A & C STRAKES TO BE JOGGLED
- ALL SHELL LANDINGS SINGLE RIVETTED EXCEPT SHEERSTRAKE WHICH IS TO BE DOUBLE RIVETTED
- GARBORD & SHEERSTRAKE BUTTS STRAPPED & DOUBLE RIVETTED
- OTHER SHELL BUTTS LAPPED & DOUBLE RIVETTED
- DECK STRINGER BUTTS LAPPED & DOUBLE RIVETTED
- DECK PLATING BUTTS LAPPED & SINGLE RIVETTED
- 7/8 DIA. RIVETS IN KEEL, STEM, & STERNFRAME
- 3/4 DIA. RIVETS IN SHELL.

EQUIPMENT

- ONE STOCKLESS BOWER ANCHOR 2 1/2 CWTs.
- 60 FMS. 1/16" STUD LINK CABLE.
- 60 FMS. 4 1/2" MANILLA
- 60 FMS. 2 1/2" MANILLA


W.J.
20.8.45



© 2020

Lloyd's Register
Foundation


007958-007961-0231

"FOSSA" 

Hul rept No. 53633.

Midship Section

Cochrane Yd No. 1316

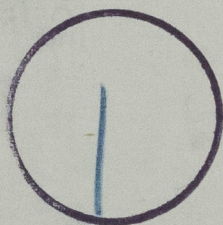

© 2020

Lloyd's Register
Foundation

007958-007966-0231