


No 136

STERN FRAME & RUDDER.


SCALE $\frac{1}{2}'' = 1'-0''$
 $\frac{3}{8}'' = 1'-0''$

FORGED STEEL.


A = 9.9⁵F.
D = 1.3
A x D = 12.87
SPEED 7 KNOTS PER HR.

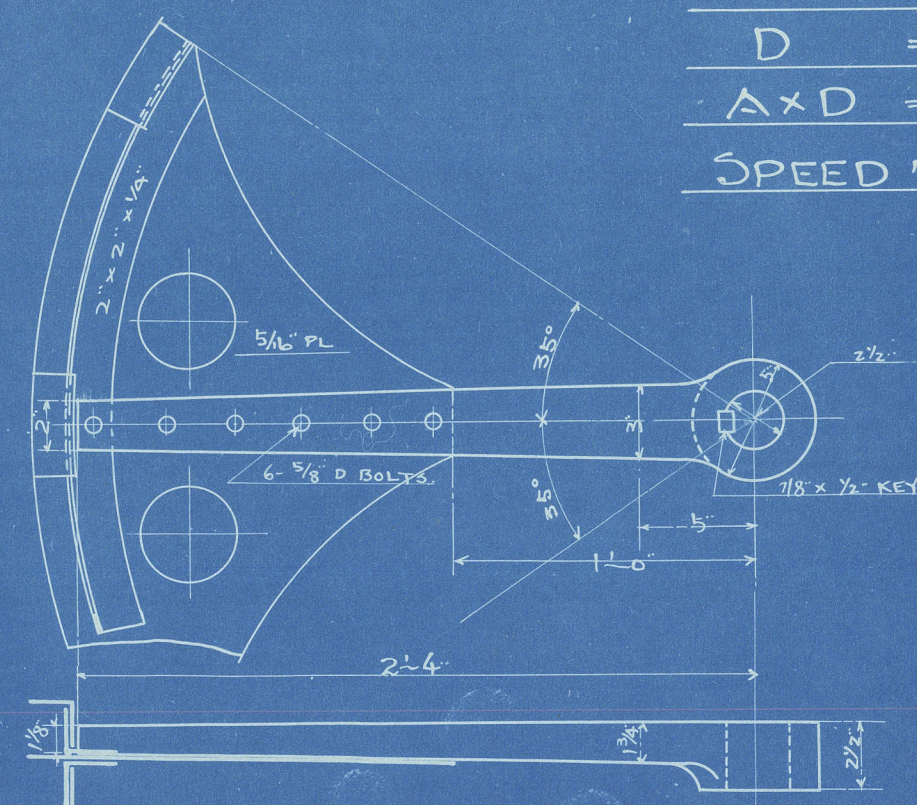


ARM "A"

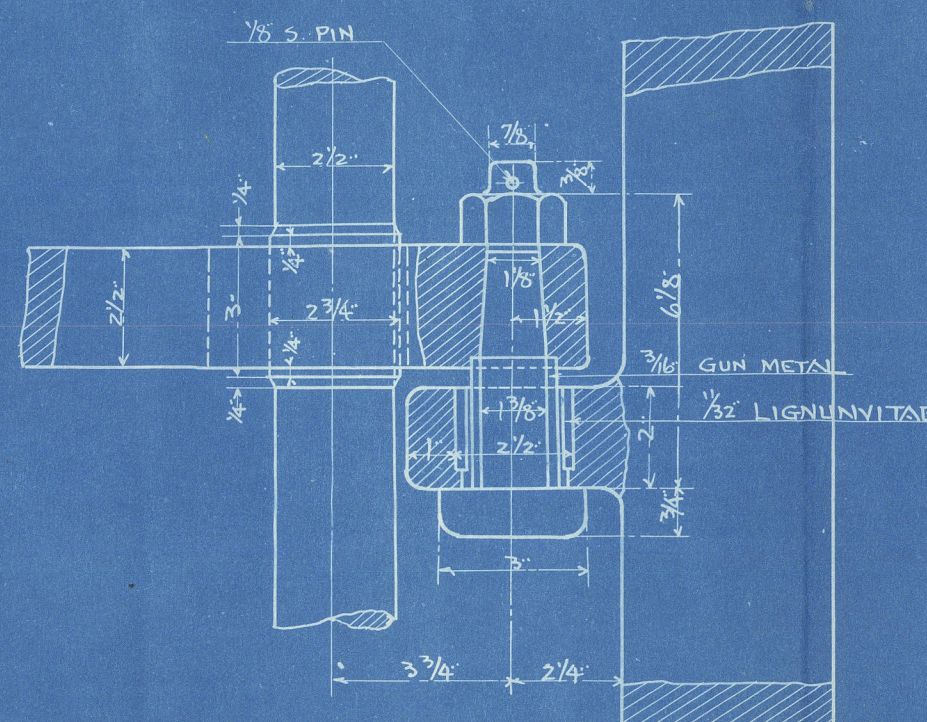



ARM "B"

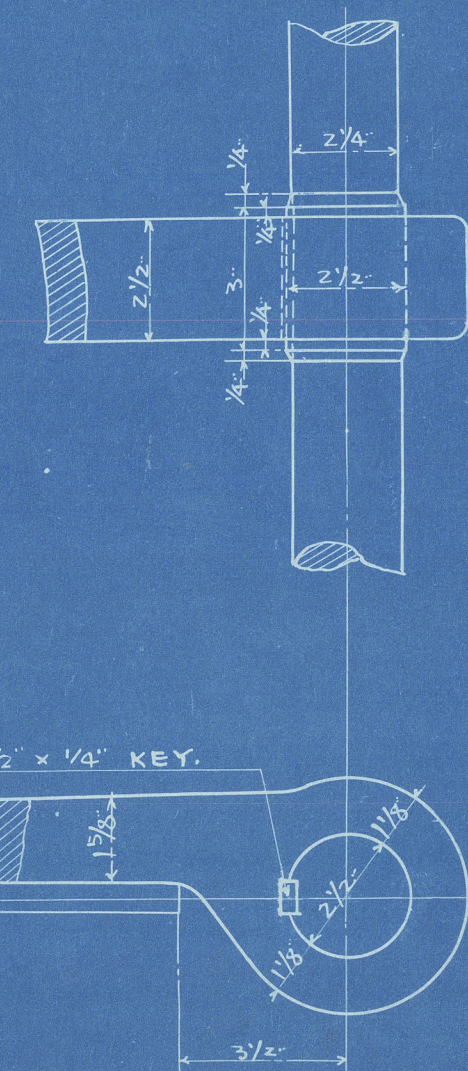

ARM "C"

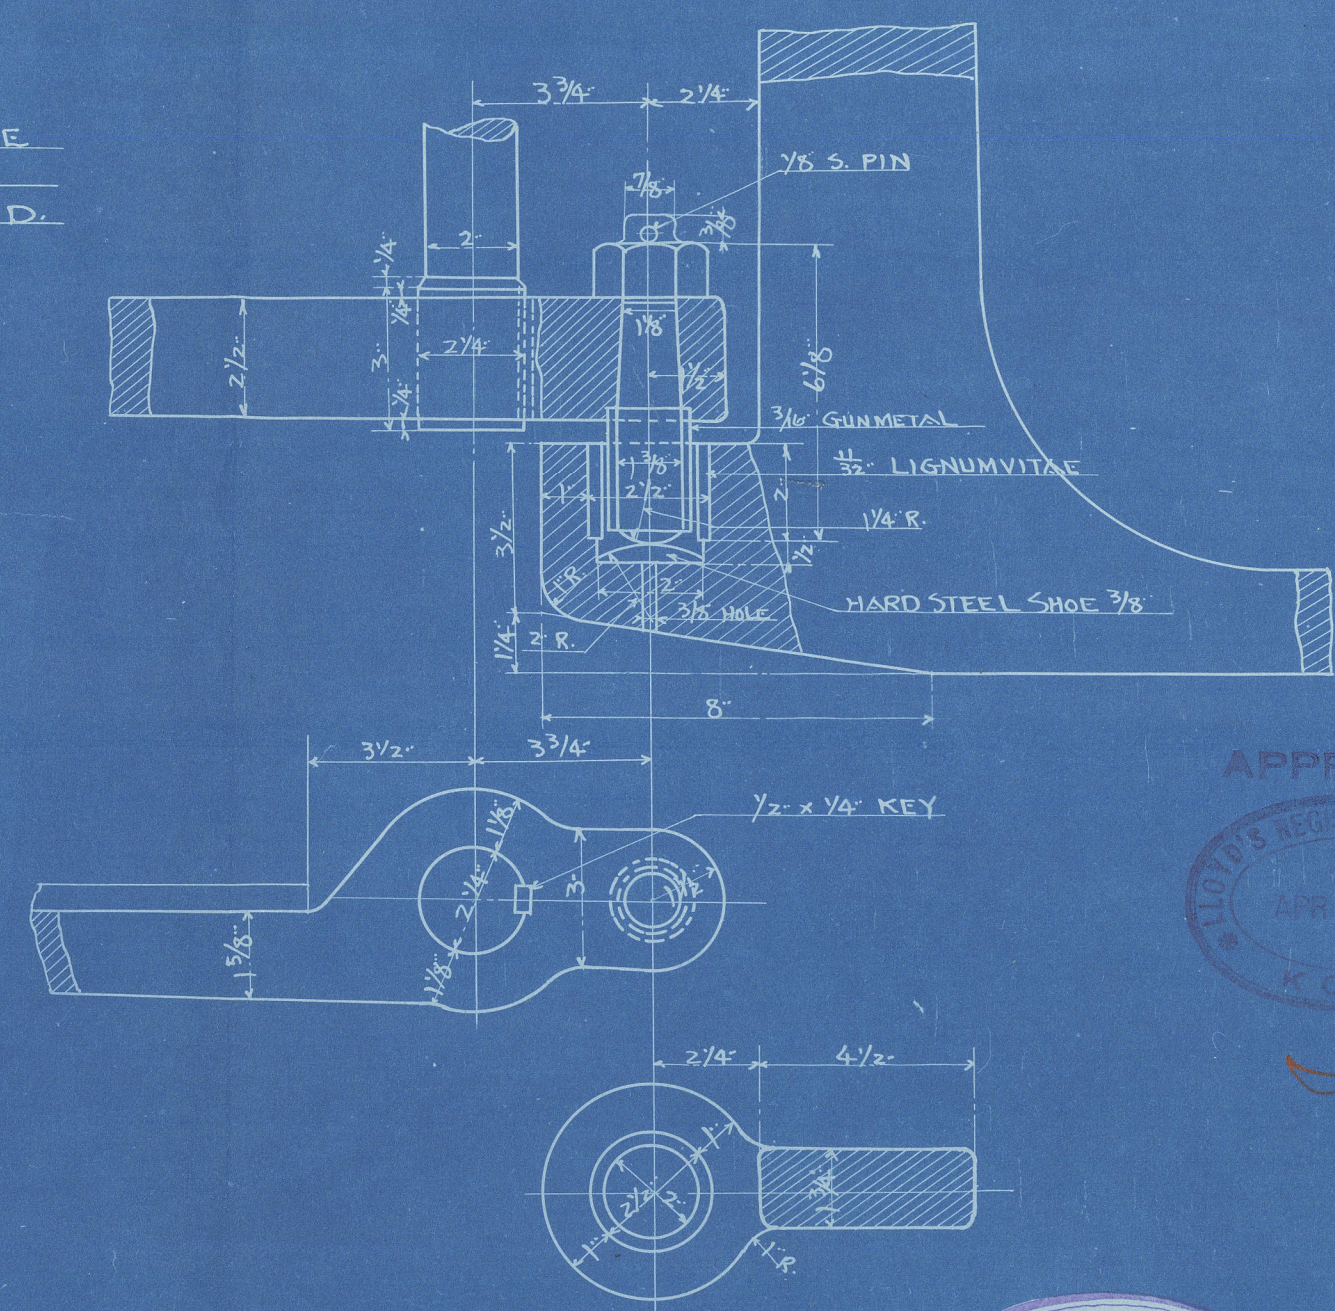

APPROVED

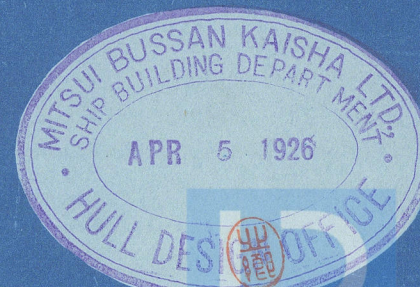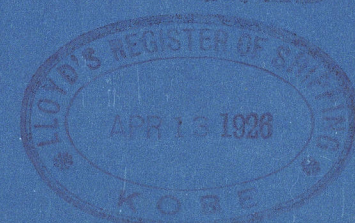

© 2021

Lloyd's Register Foundation


008049-008060-0193

hnd

Stern from 136 Budder

My. Marina Maru

GEN. BOX NO 874

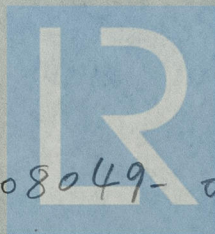


© 2021

Lloyd's Register
Foundation

008049-008060-0193

$10/200 \times 50$
 3
 $3-2-16$
 6

008049-008060-
 0193

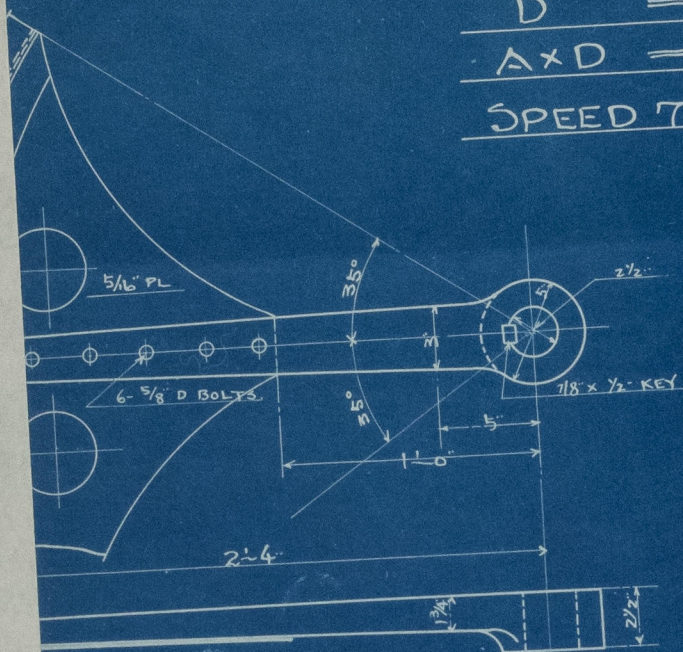

$$\begin{aligned}
 A &= 9.9^{\circ} \\
 D &= 1.3 \\
 A \times D &= 12.8 \\
 \text{SPEED 7 KNOTS P}
 \end{aligned}$$

