
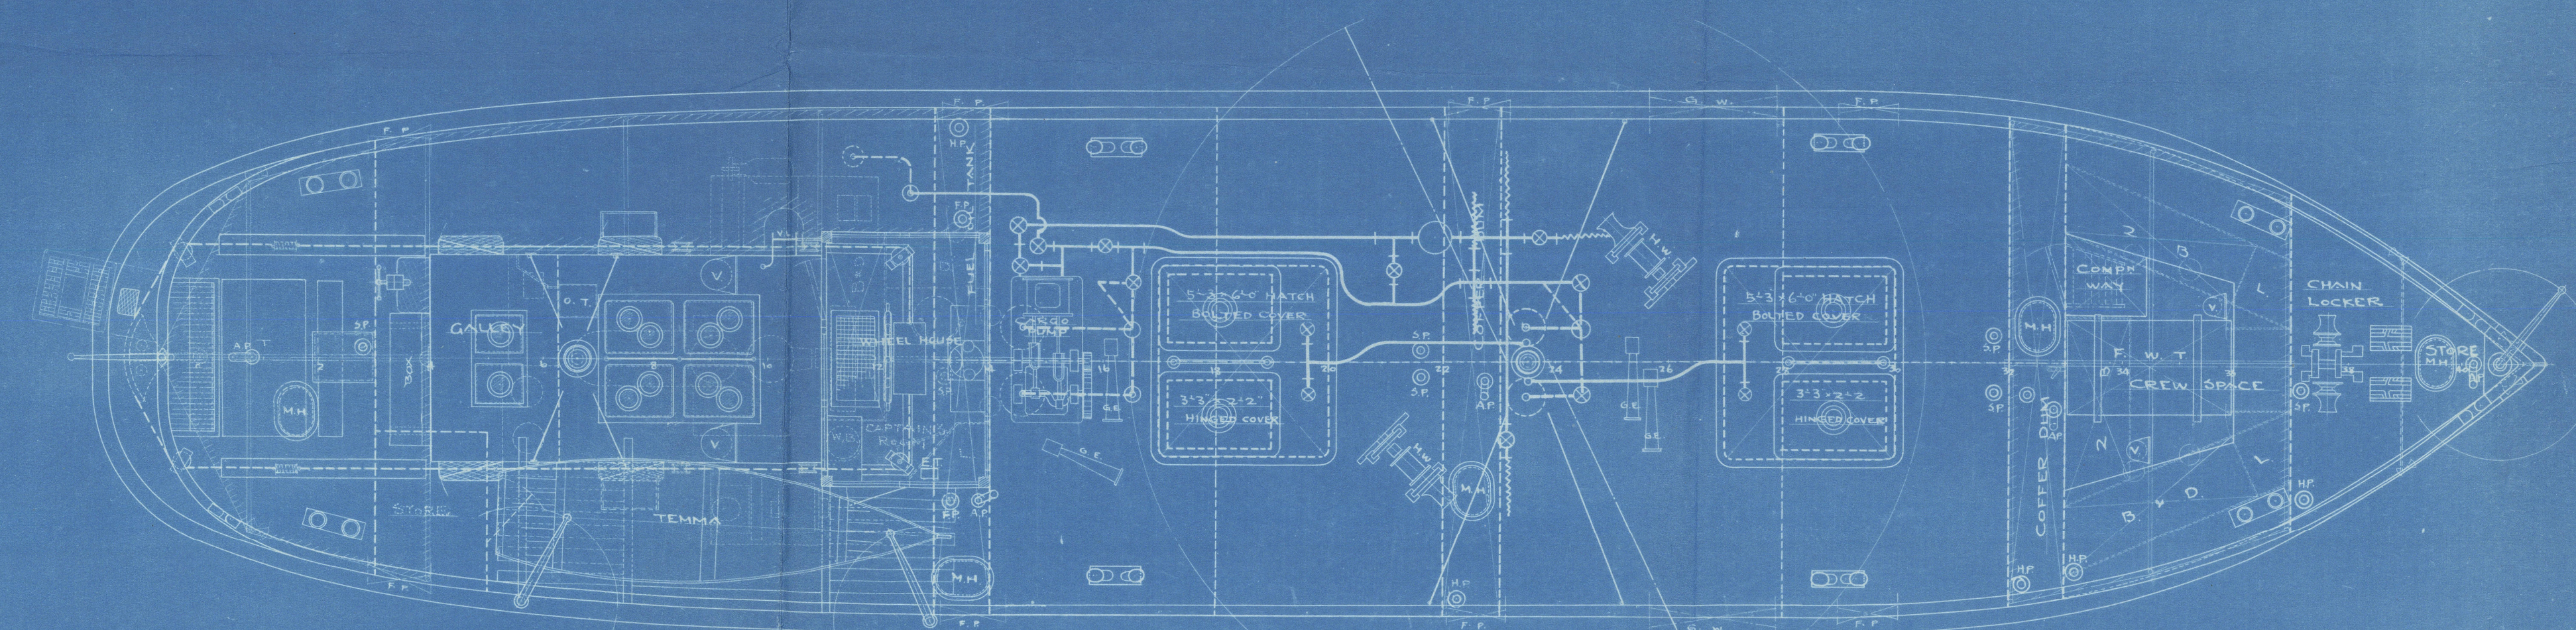


MOTOR SHIP NANIWA MARU


GENERAL ARRANGEMENT

SCALE $\frac{1}{4} = 1'-0"$

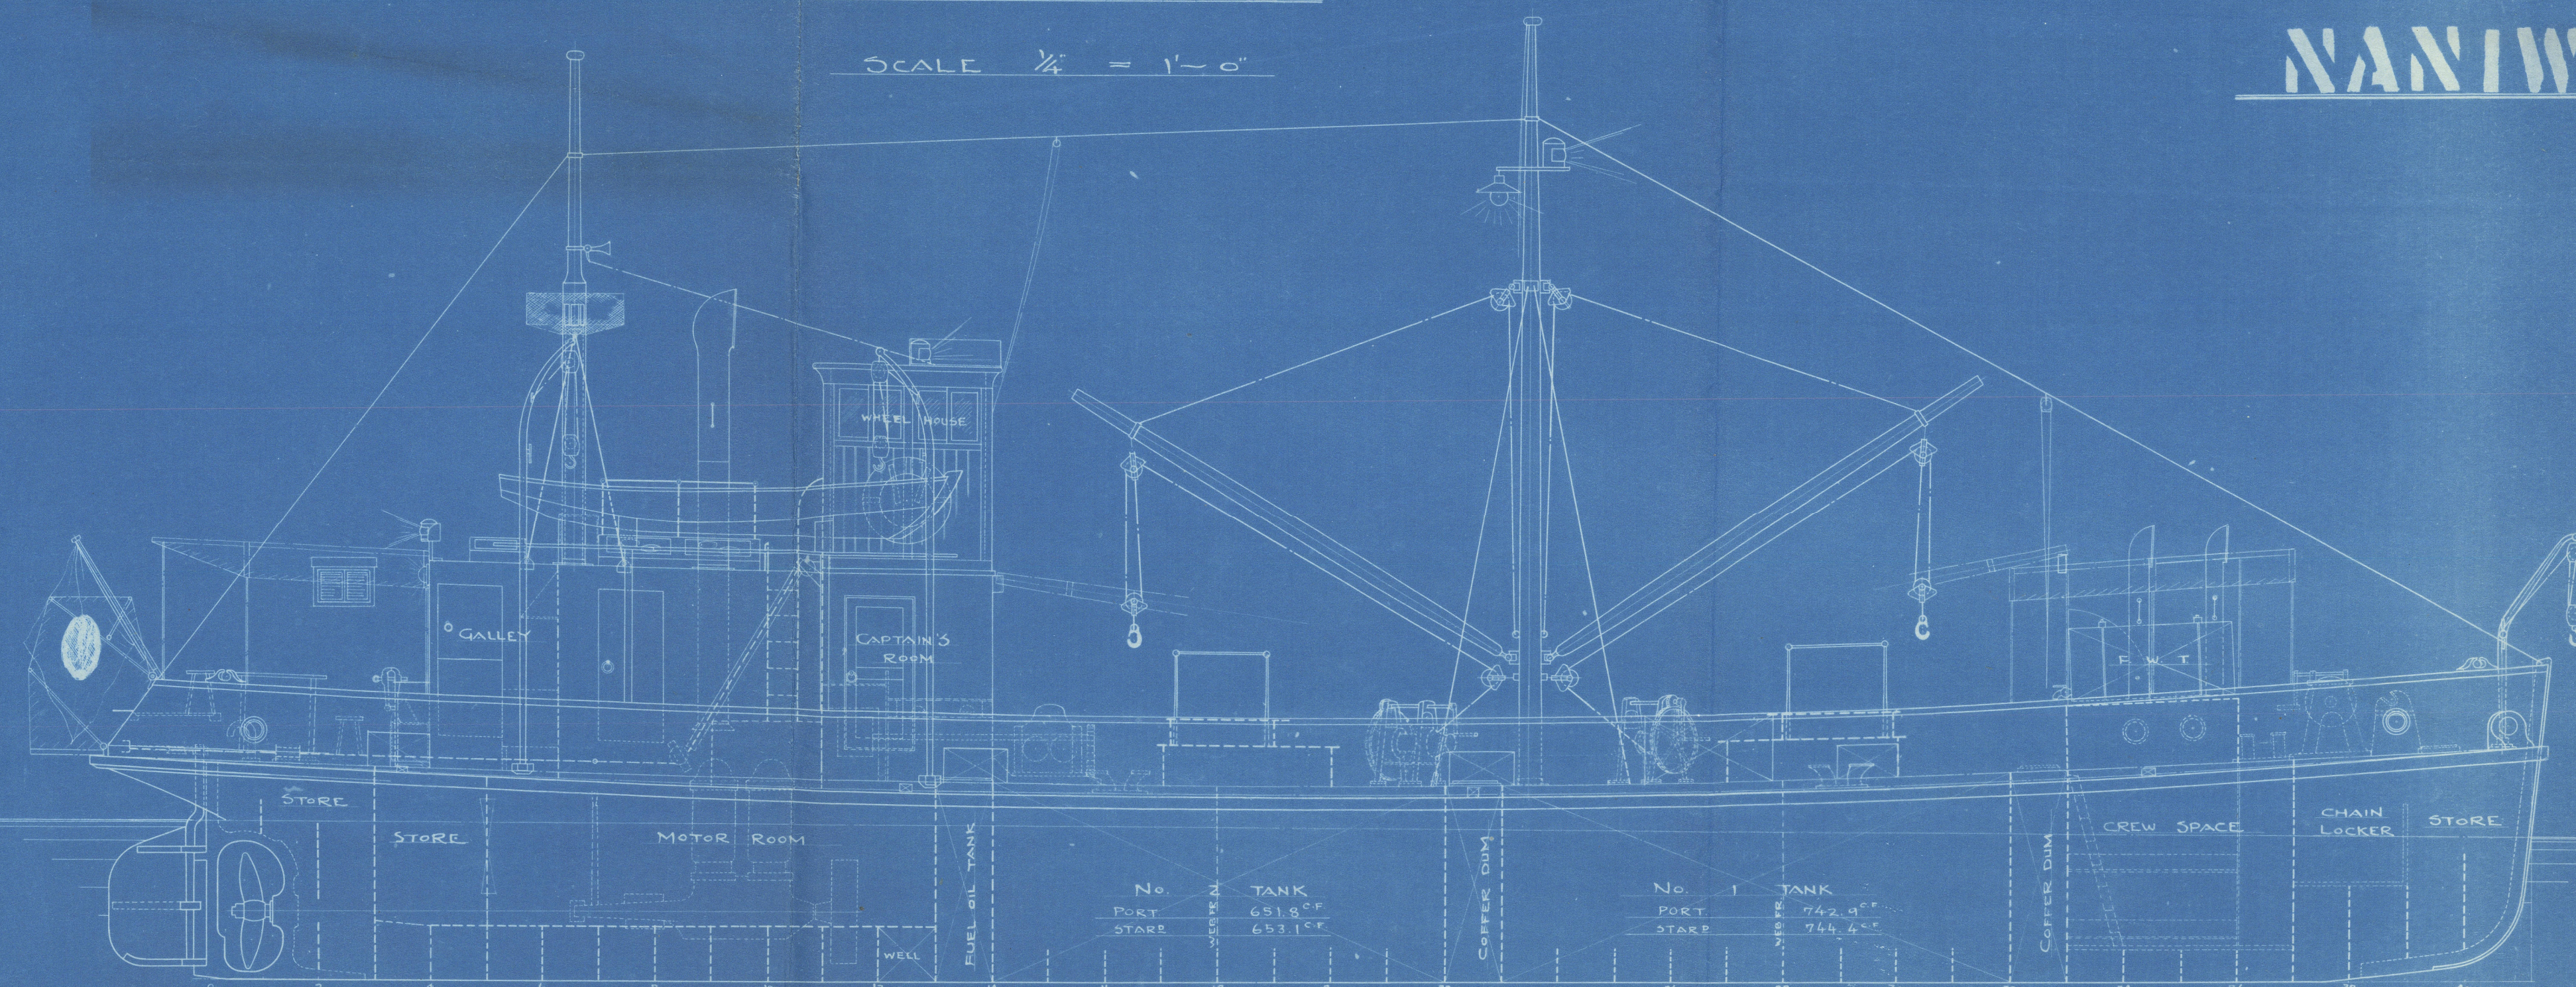

MIDSHIP SECTION

SCALE $\frac{1}{2} = 1'-0"$

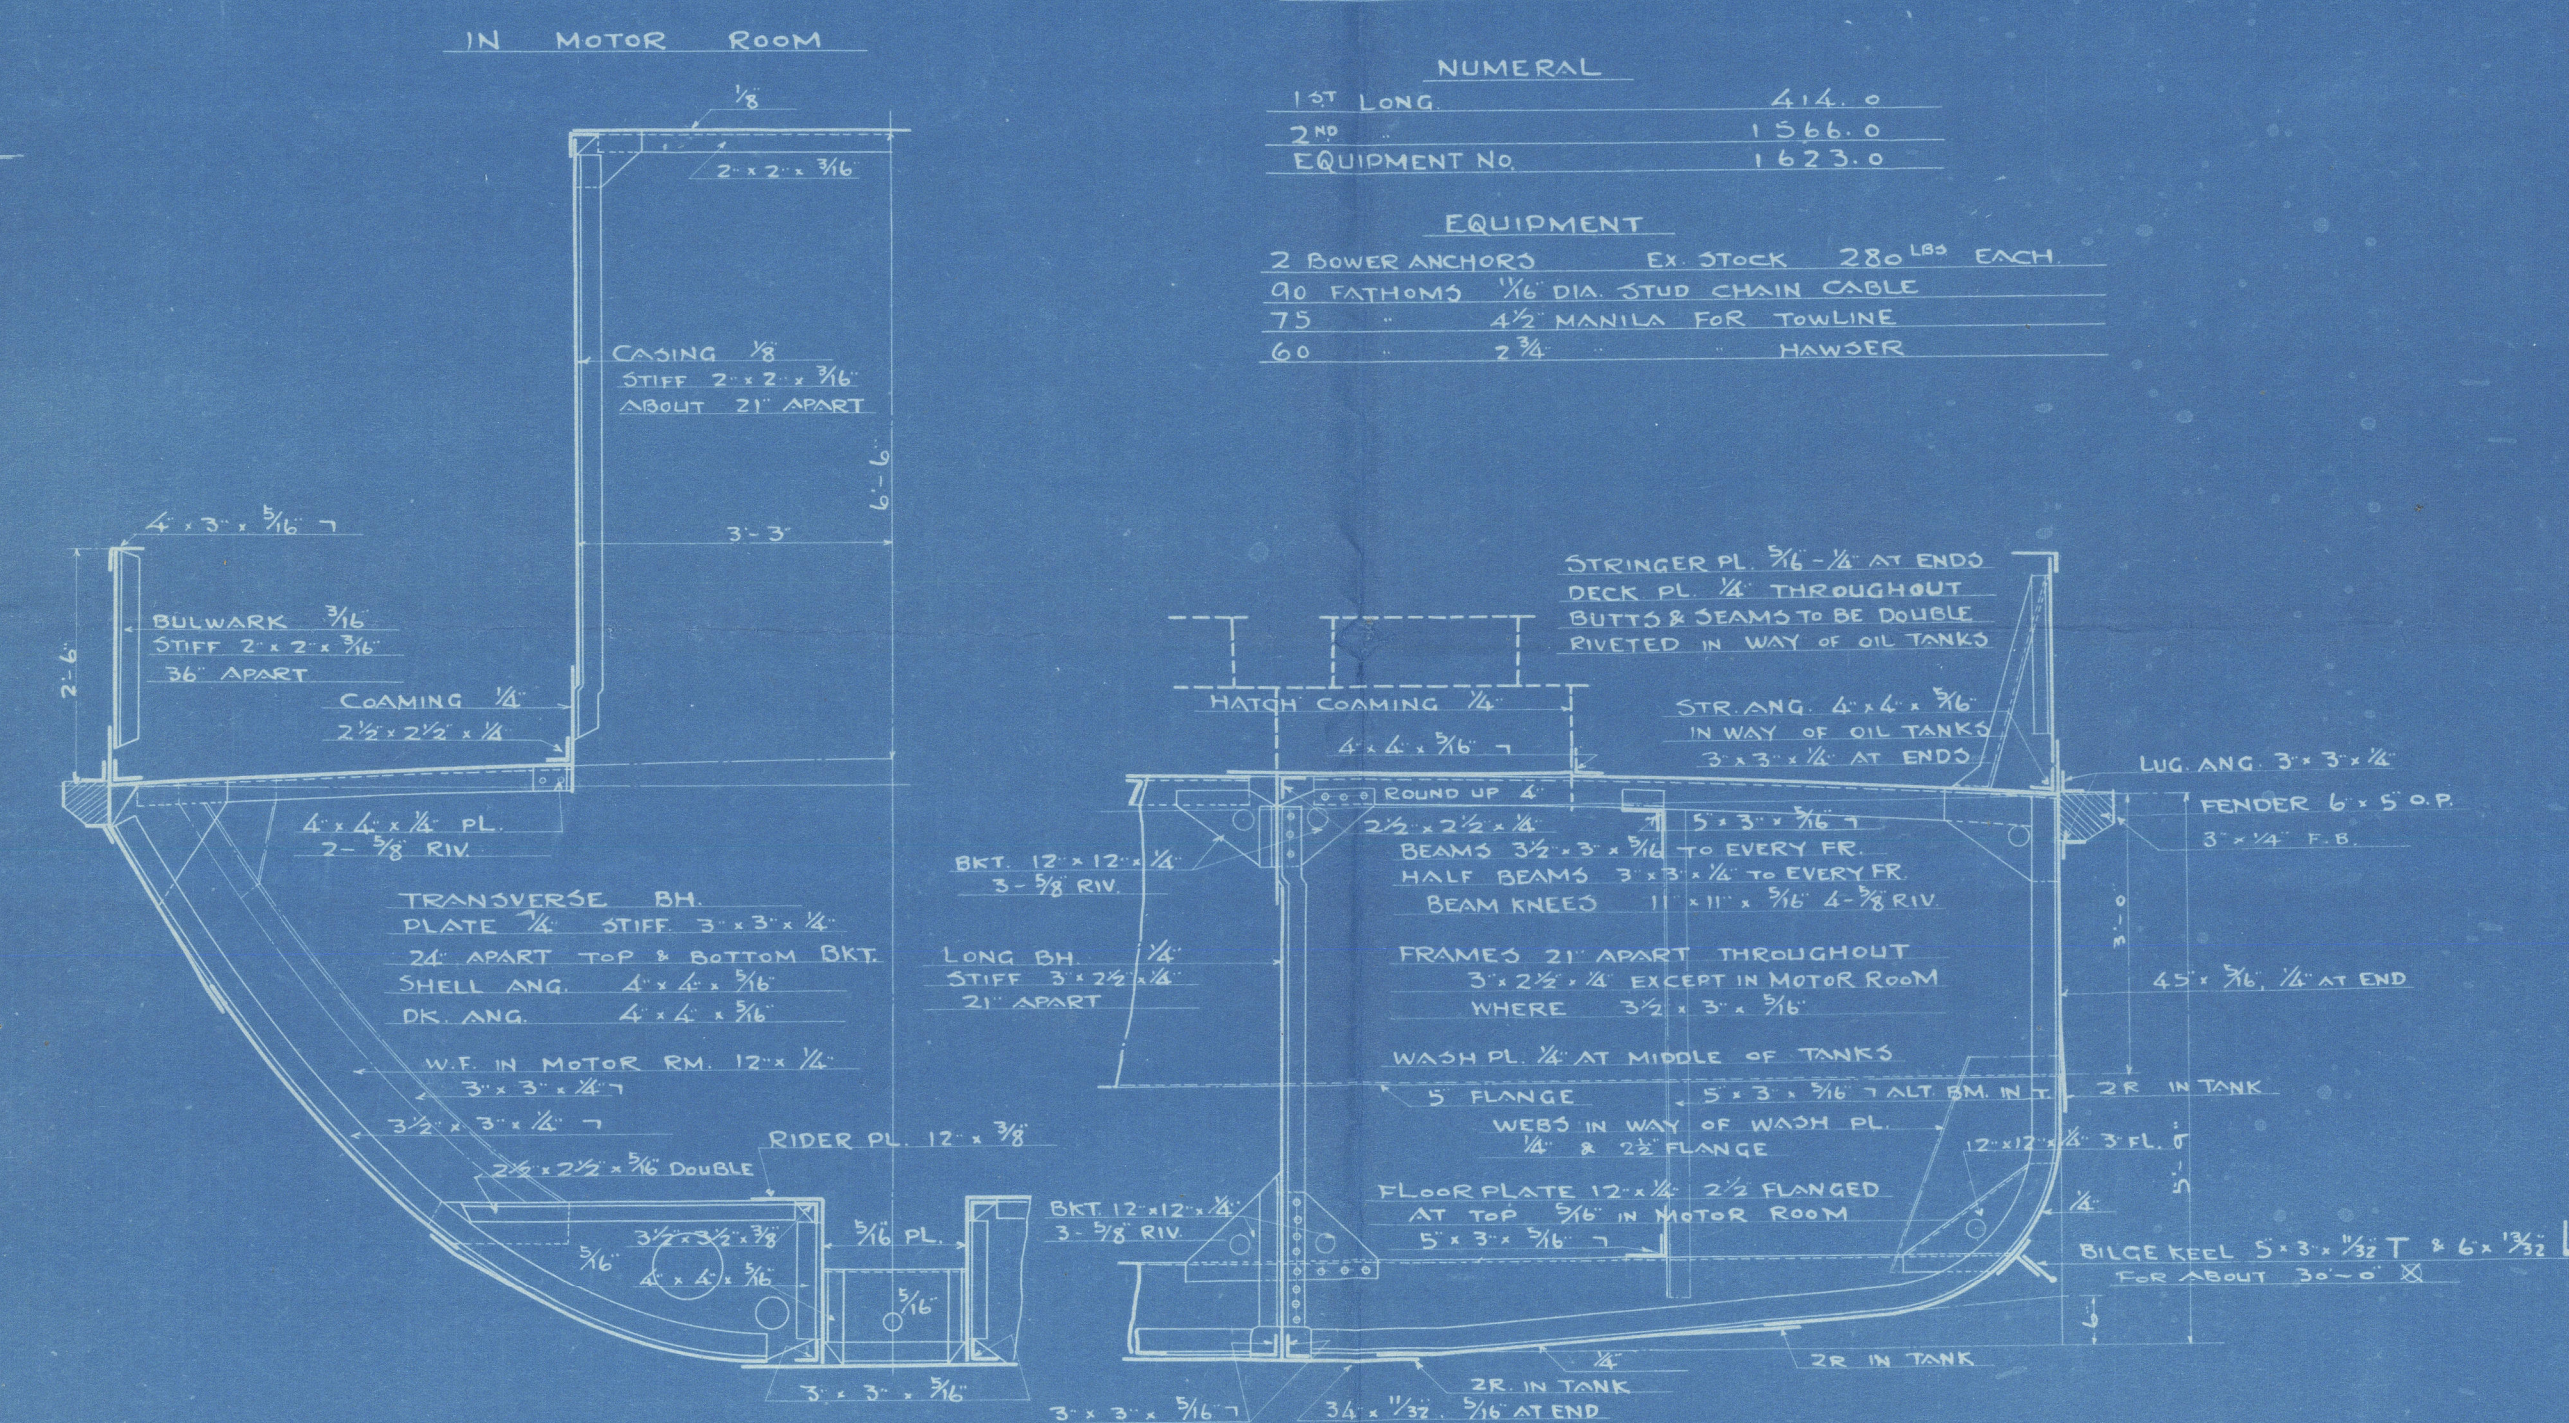

DIMENSIONS



LENGTH P.P. 72'-0"
BREADTH MOULDED 16'-0"
DEPTH 5'-9"

NUMERAL

1ST LONG 414.0
2ND 1566.0
EQUIPMENT NO 1623.0

EQUIPMENT

2 BOWER ANCHORS EX STOCK 280 LBS EACH
90 FATHOMS $\frac{1}{4}$ " DIA. STUD CHAIN CABLE
75 - 4 1/2" MANILA FOR TOWLINE
60 - 2 3/4" HAWSDER

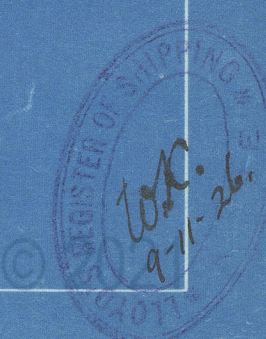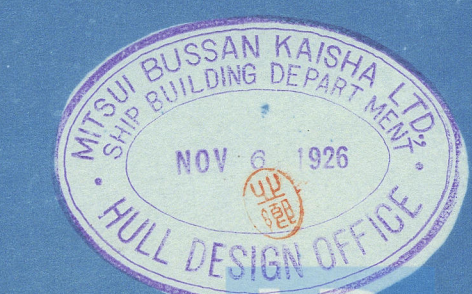

Lloyd's Register
Foundation

General Aught
FMS

u
Mr Haniwa Marn



© 2021

Lloyd's Register
Foundation

008049 - 008060 - 0195