


— SCALE $\frac{1}{8}$ INCH = 1 FOOT —

PORT - GLASGOW.

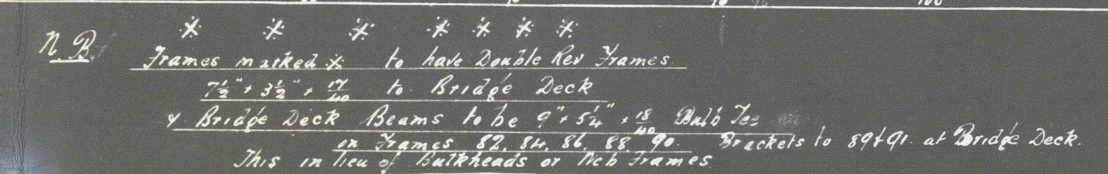

Moskela

Longitudinal Section

Blocks Etc



© 2020

Lloyd's Register
Foundation

008068-008078-0287