


DIMENSIONS 190.0 x 35.0 x 16.6 M^{LO}

— SCALE $\frac{1}{8}'' = \text{ONE FOOT}$ —


9.6.14

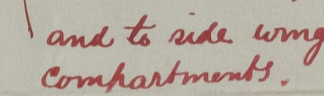

WEB FRAMES MARKED W.

[illegible]

HOPPER CORNING CARRIED OUT
TO BULWARK TO FORM BREAKWATER

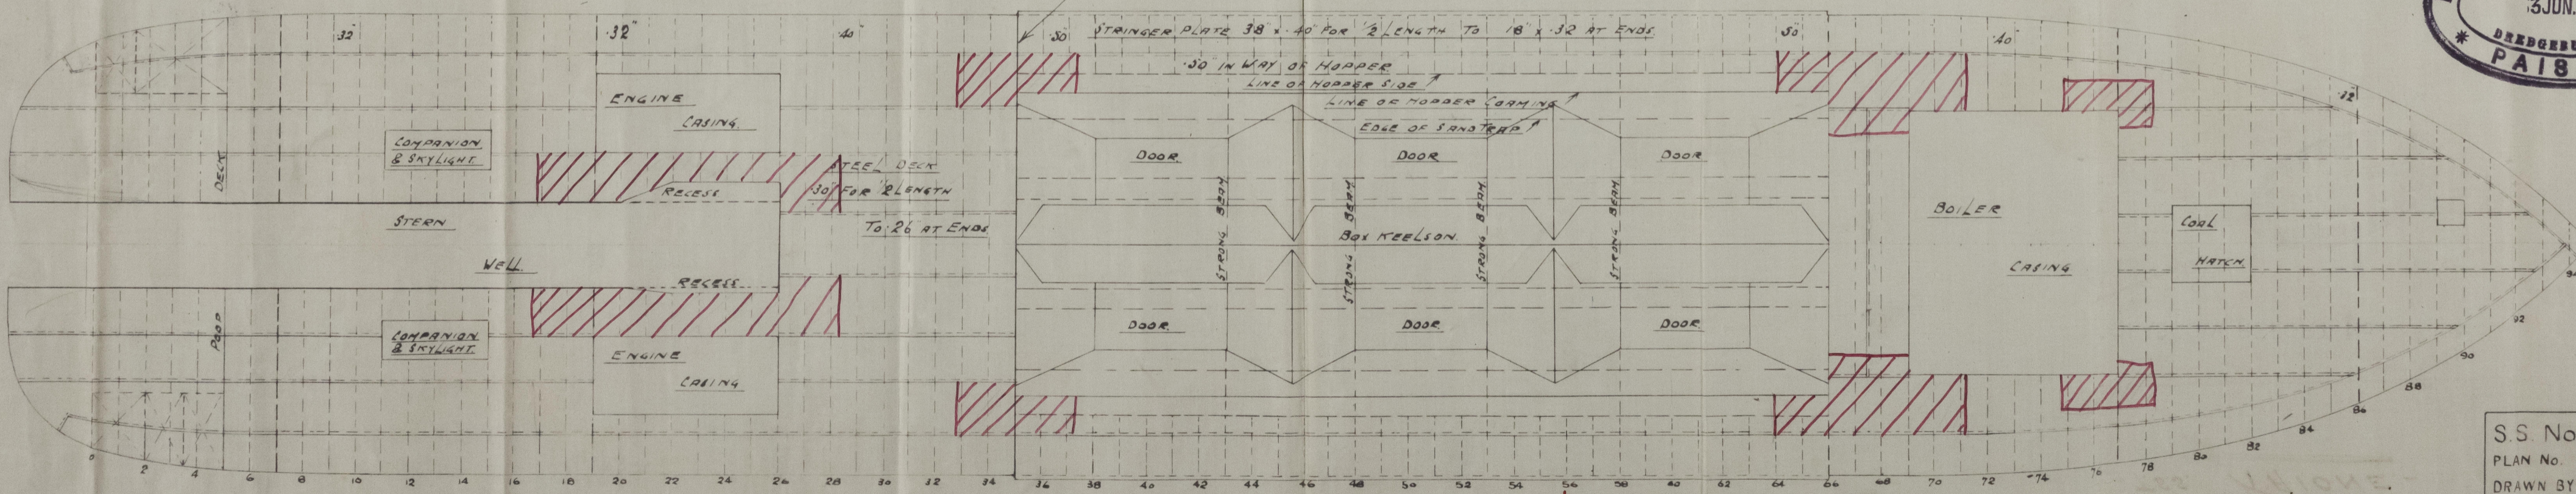

FLEMING & FERGUSON, LTD.
ENGINEERS, SHIPBUILDERS
13 JUN. 1914
DREBBUILDERS
PAISLEY

S.S. No 429.
PLAN No. 2.
DRAWN BY *GRA*
TRACED BY
EXAMINED *MA*

4/6/14

June 9. 6. 14

Fleming & Ferguson Ltd.

No. 429,

Profile & Deck.

- T.S.S. "KAIONE."

GLASGOW REPORT No. 38380



© 2020

Lloyd's Register
Foundation

008074-0086-0054