


THAMES
5.5. ~~HOLLAND~~ MARU.
DOUBLE PLATE RUDDER
SCALE 1" = 1'-0"

MATERIAL CAST STEEL


NUMERALS & SPEED
A (UNDER NEATH COUPLING) 153.92#
D 3.59FT
AXD 562.59
SPEED 12 KTS
DIAMETER OF RUDDER HEAD 10 1/2"

N. B.
TEISHINSHO (OR KAITIKYO KAI) & LLOYDS
TEST CERTIFICATES REQUIRED


ARM "A"
(SECTION "XX")

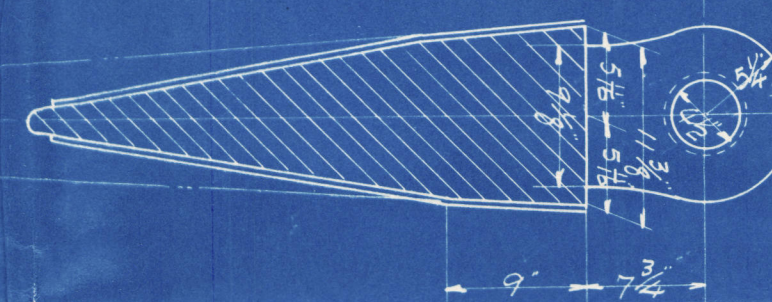


ARM "B"

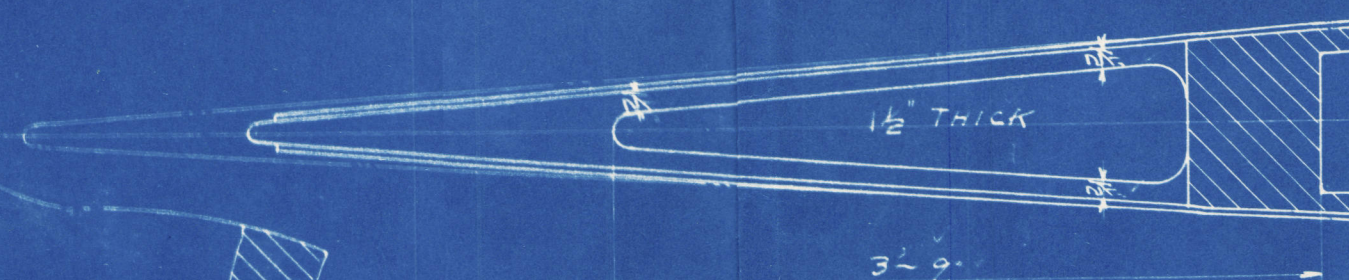


ARM "C"

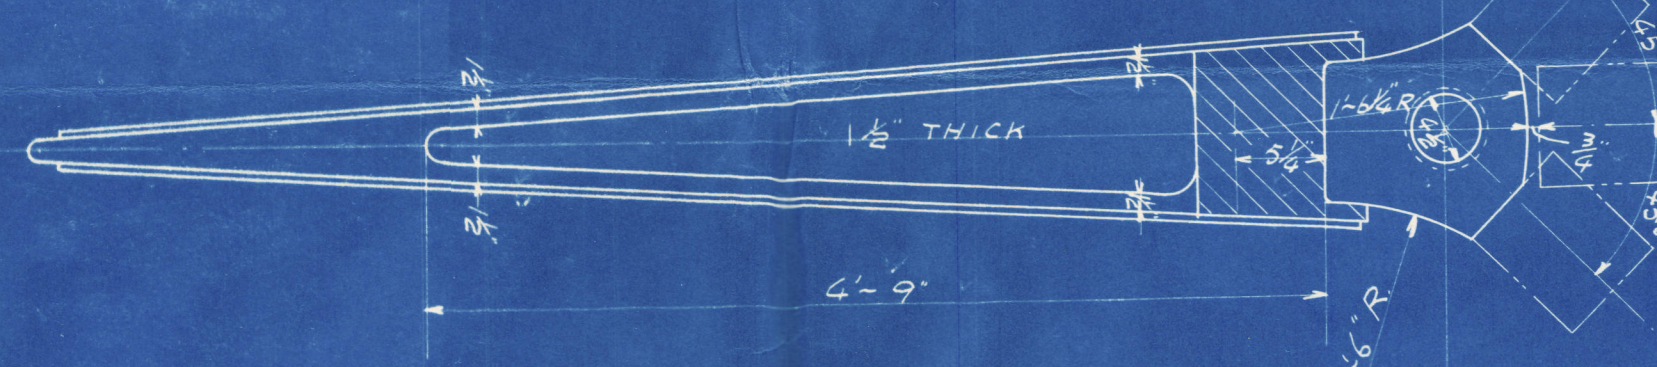



ARM "E" "G"

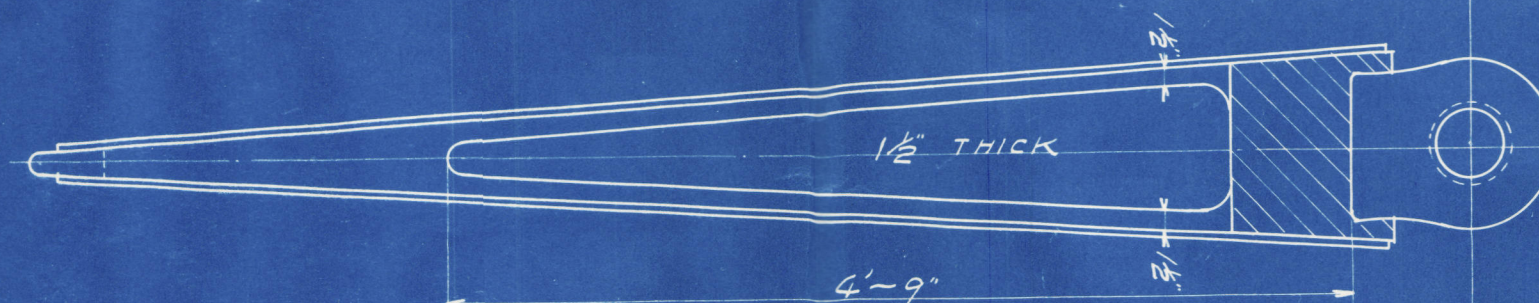


ARM "D" "F"

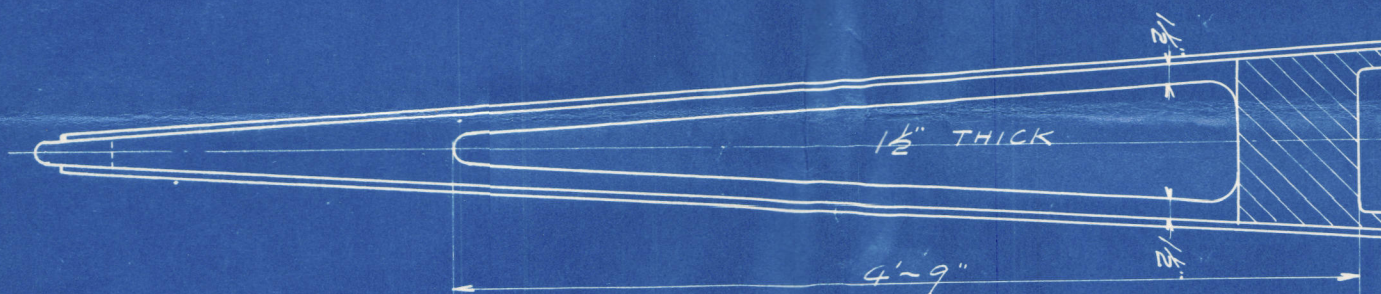



DETAILS
OF ARM AT END

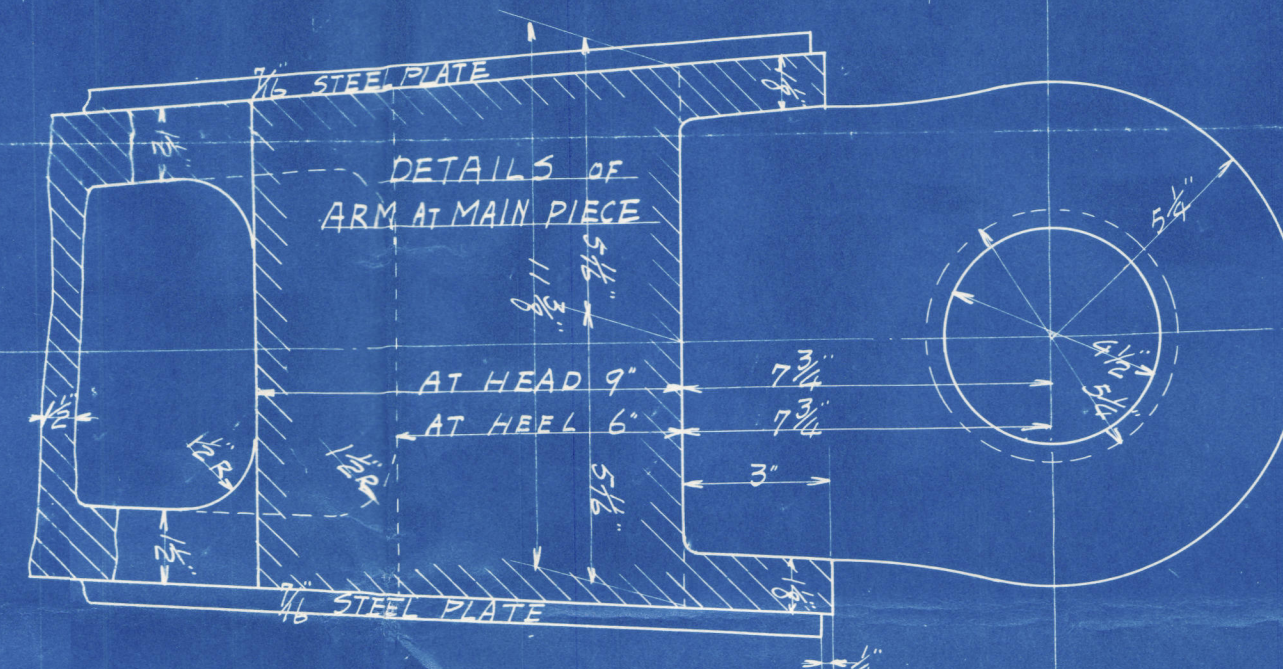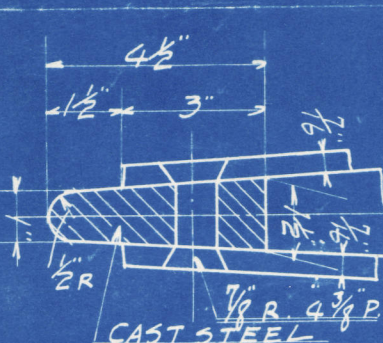

ARM "H"

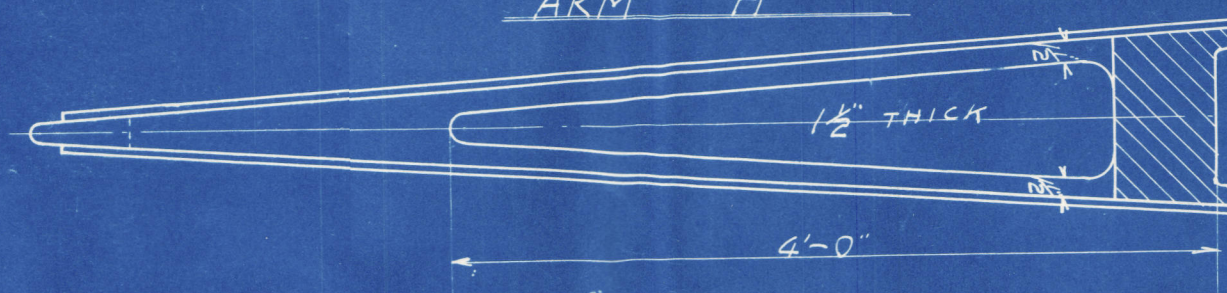

ARM "I"

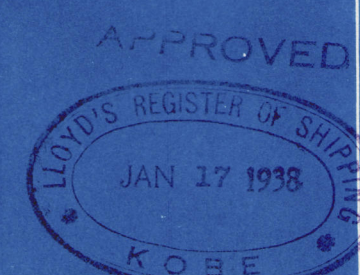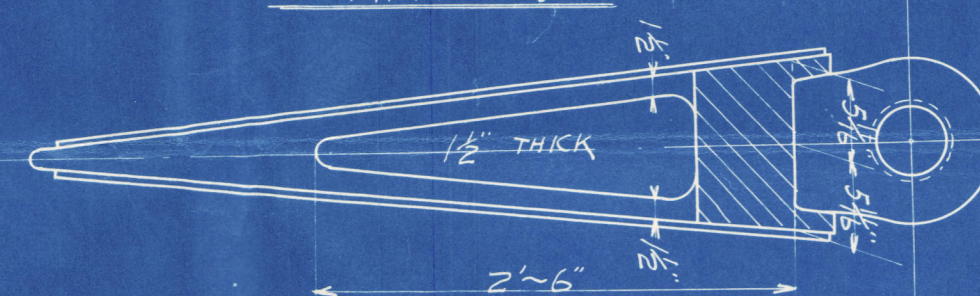

THAMES MARU

YR Summary

NRW RUDDER

17.1.38



© 2020

Lloyd's Register
Foundation

008137-008145-0131