
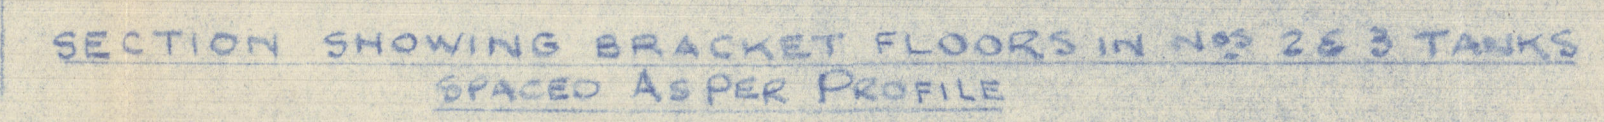


30 APR 1947

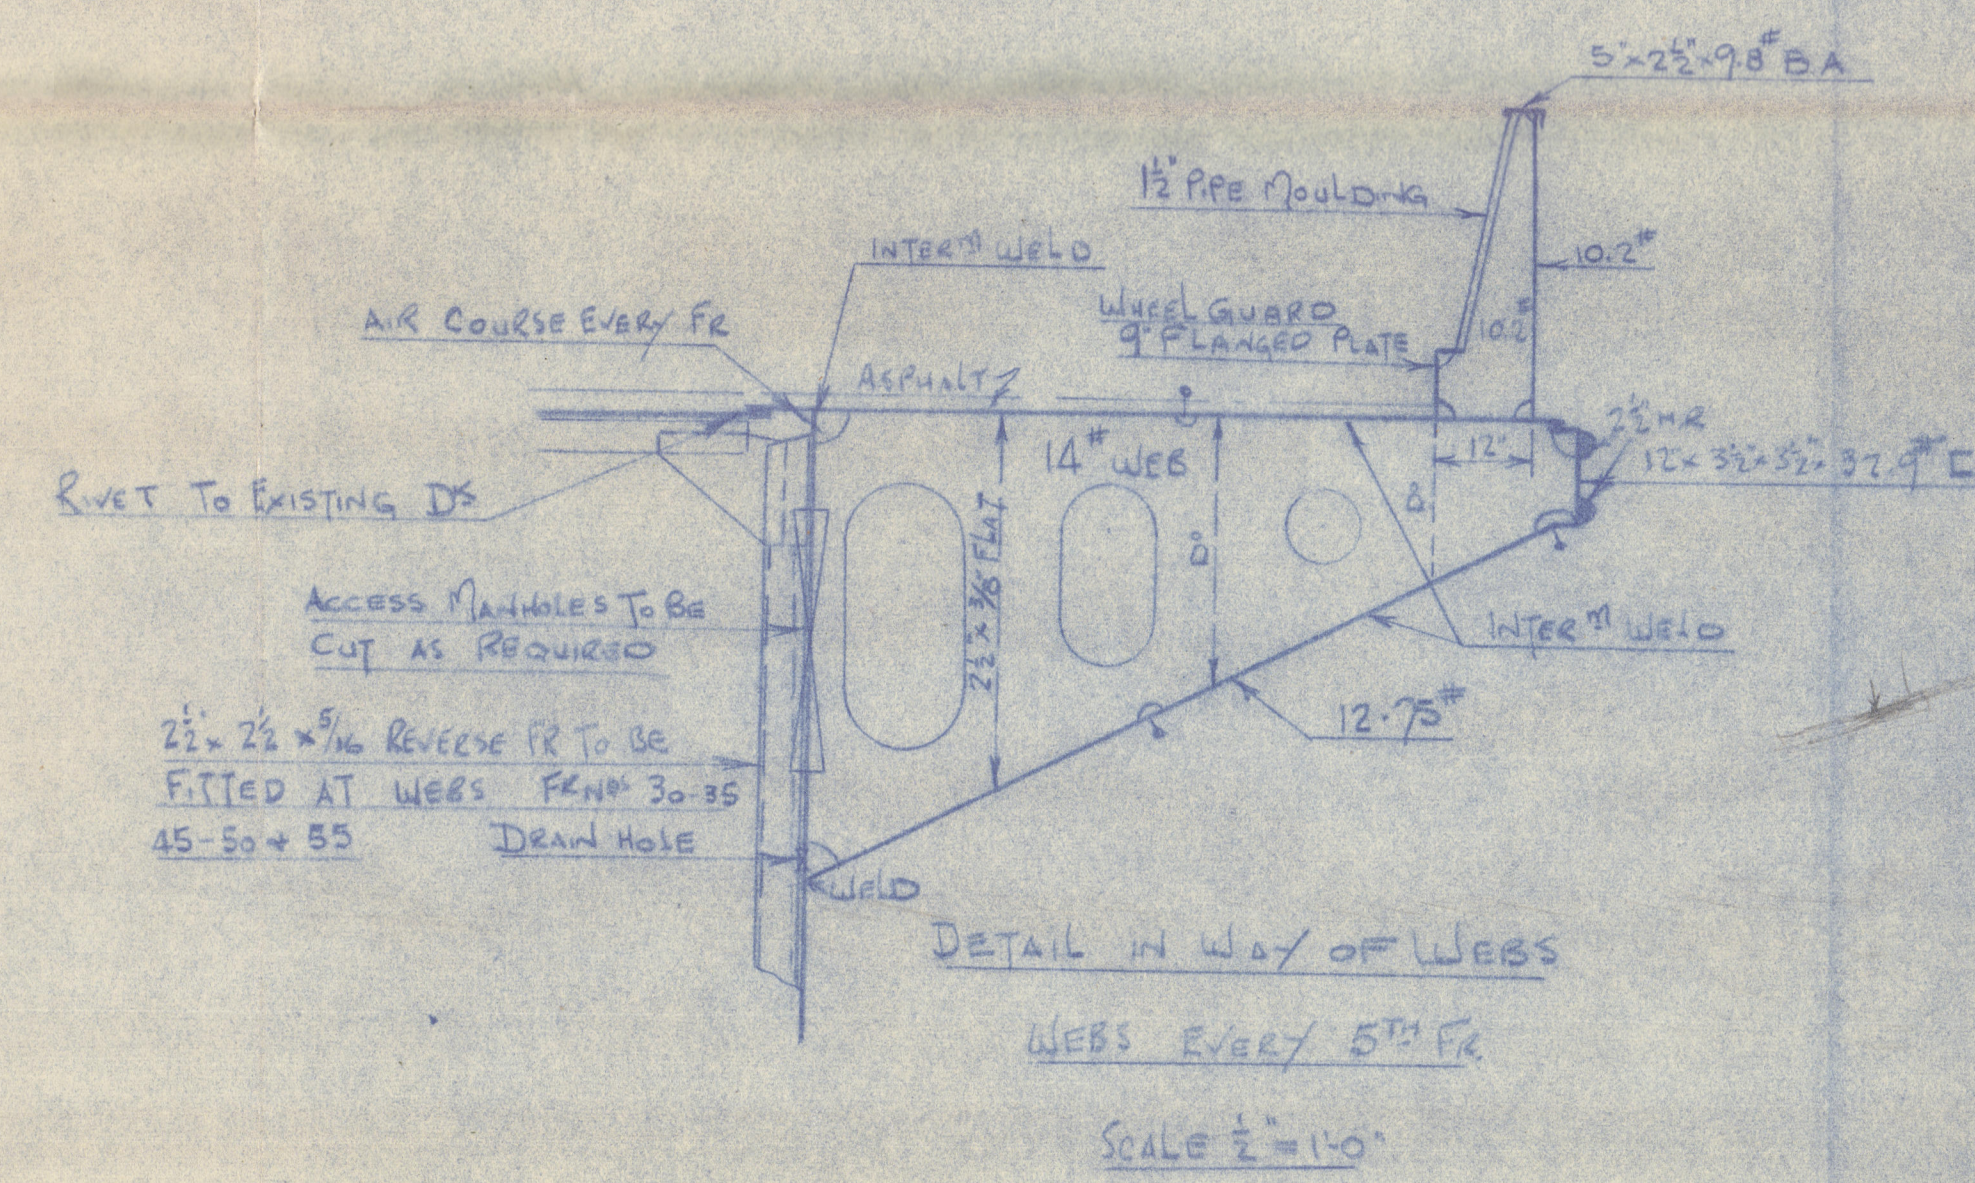

WOLFE ISLAND FERRY

KINGSTON & WOLFE ISLAND FERRY

THE COLLINGWOOD SHIPYARDS  
LIMITED

COLLINGWOOD  
ONTARIO

Scale  $1\frac{1}{2}$ " = 1'-0"

Ship No. \_\_\_\_\_

Midship Section

DRAWING No. \_\_\_\_\_

DRAWN BY ASW

FILE \_\_\_\_\_

TRADED BY \_\_\_\_\_

DATE MARCH 17<sup>th</sup> 47

CHECKED BY K.M.W.



6

Midship Section

Hollingwood Shipyards Ltd

Converted "C" type coaster

20.8.47


WOLFE ISLANDER

30 APR 1947

Wolfe Islander

"

Midship Section

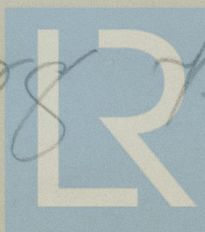

© 2021

Lloyd's Register  
Foundation

008/86-008200-0104