

29.1.19.



Slade
for record purposes

N^{os} 600 & 601

MIDSHIP SECTION STEEL SCREW TRAWLER

DIMENSIONS


LENGTH BETWEEN PERPENDICULARS	122'-0"	TRANSVERSE NO 22 + 13.25 = 35.25
BREADTH MOULDED	22'-0"	LONGITUDINAL NO 35.25 x 122 = 4300.50
DEPTH MOULDED	13'-3"	d AMIDSHIPS 11.92 FEET
	L/B = 5.54 "O" = 9.2	d IN WAY OF TANK 9.75 FEET

EQUIPMENT


1	ANCHOR 5 1/2 CWTs EX. STOCK
1	5 "
1	2 3/4 "
105	FATHOMS 1/8" STUO CHAIN CABLE
60	6" MANILLA
60	4 1/2 "
45	2 1/2 "

CLASS 100 A.1. STEAM TRAWLER.

SCALE 1/2 INCH = 1 FOOT.

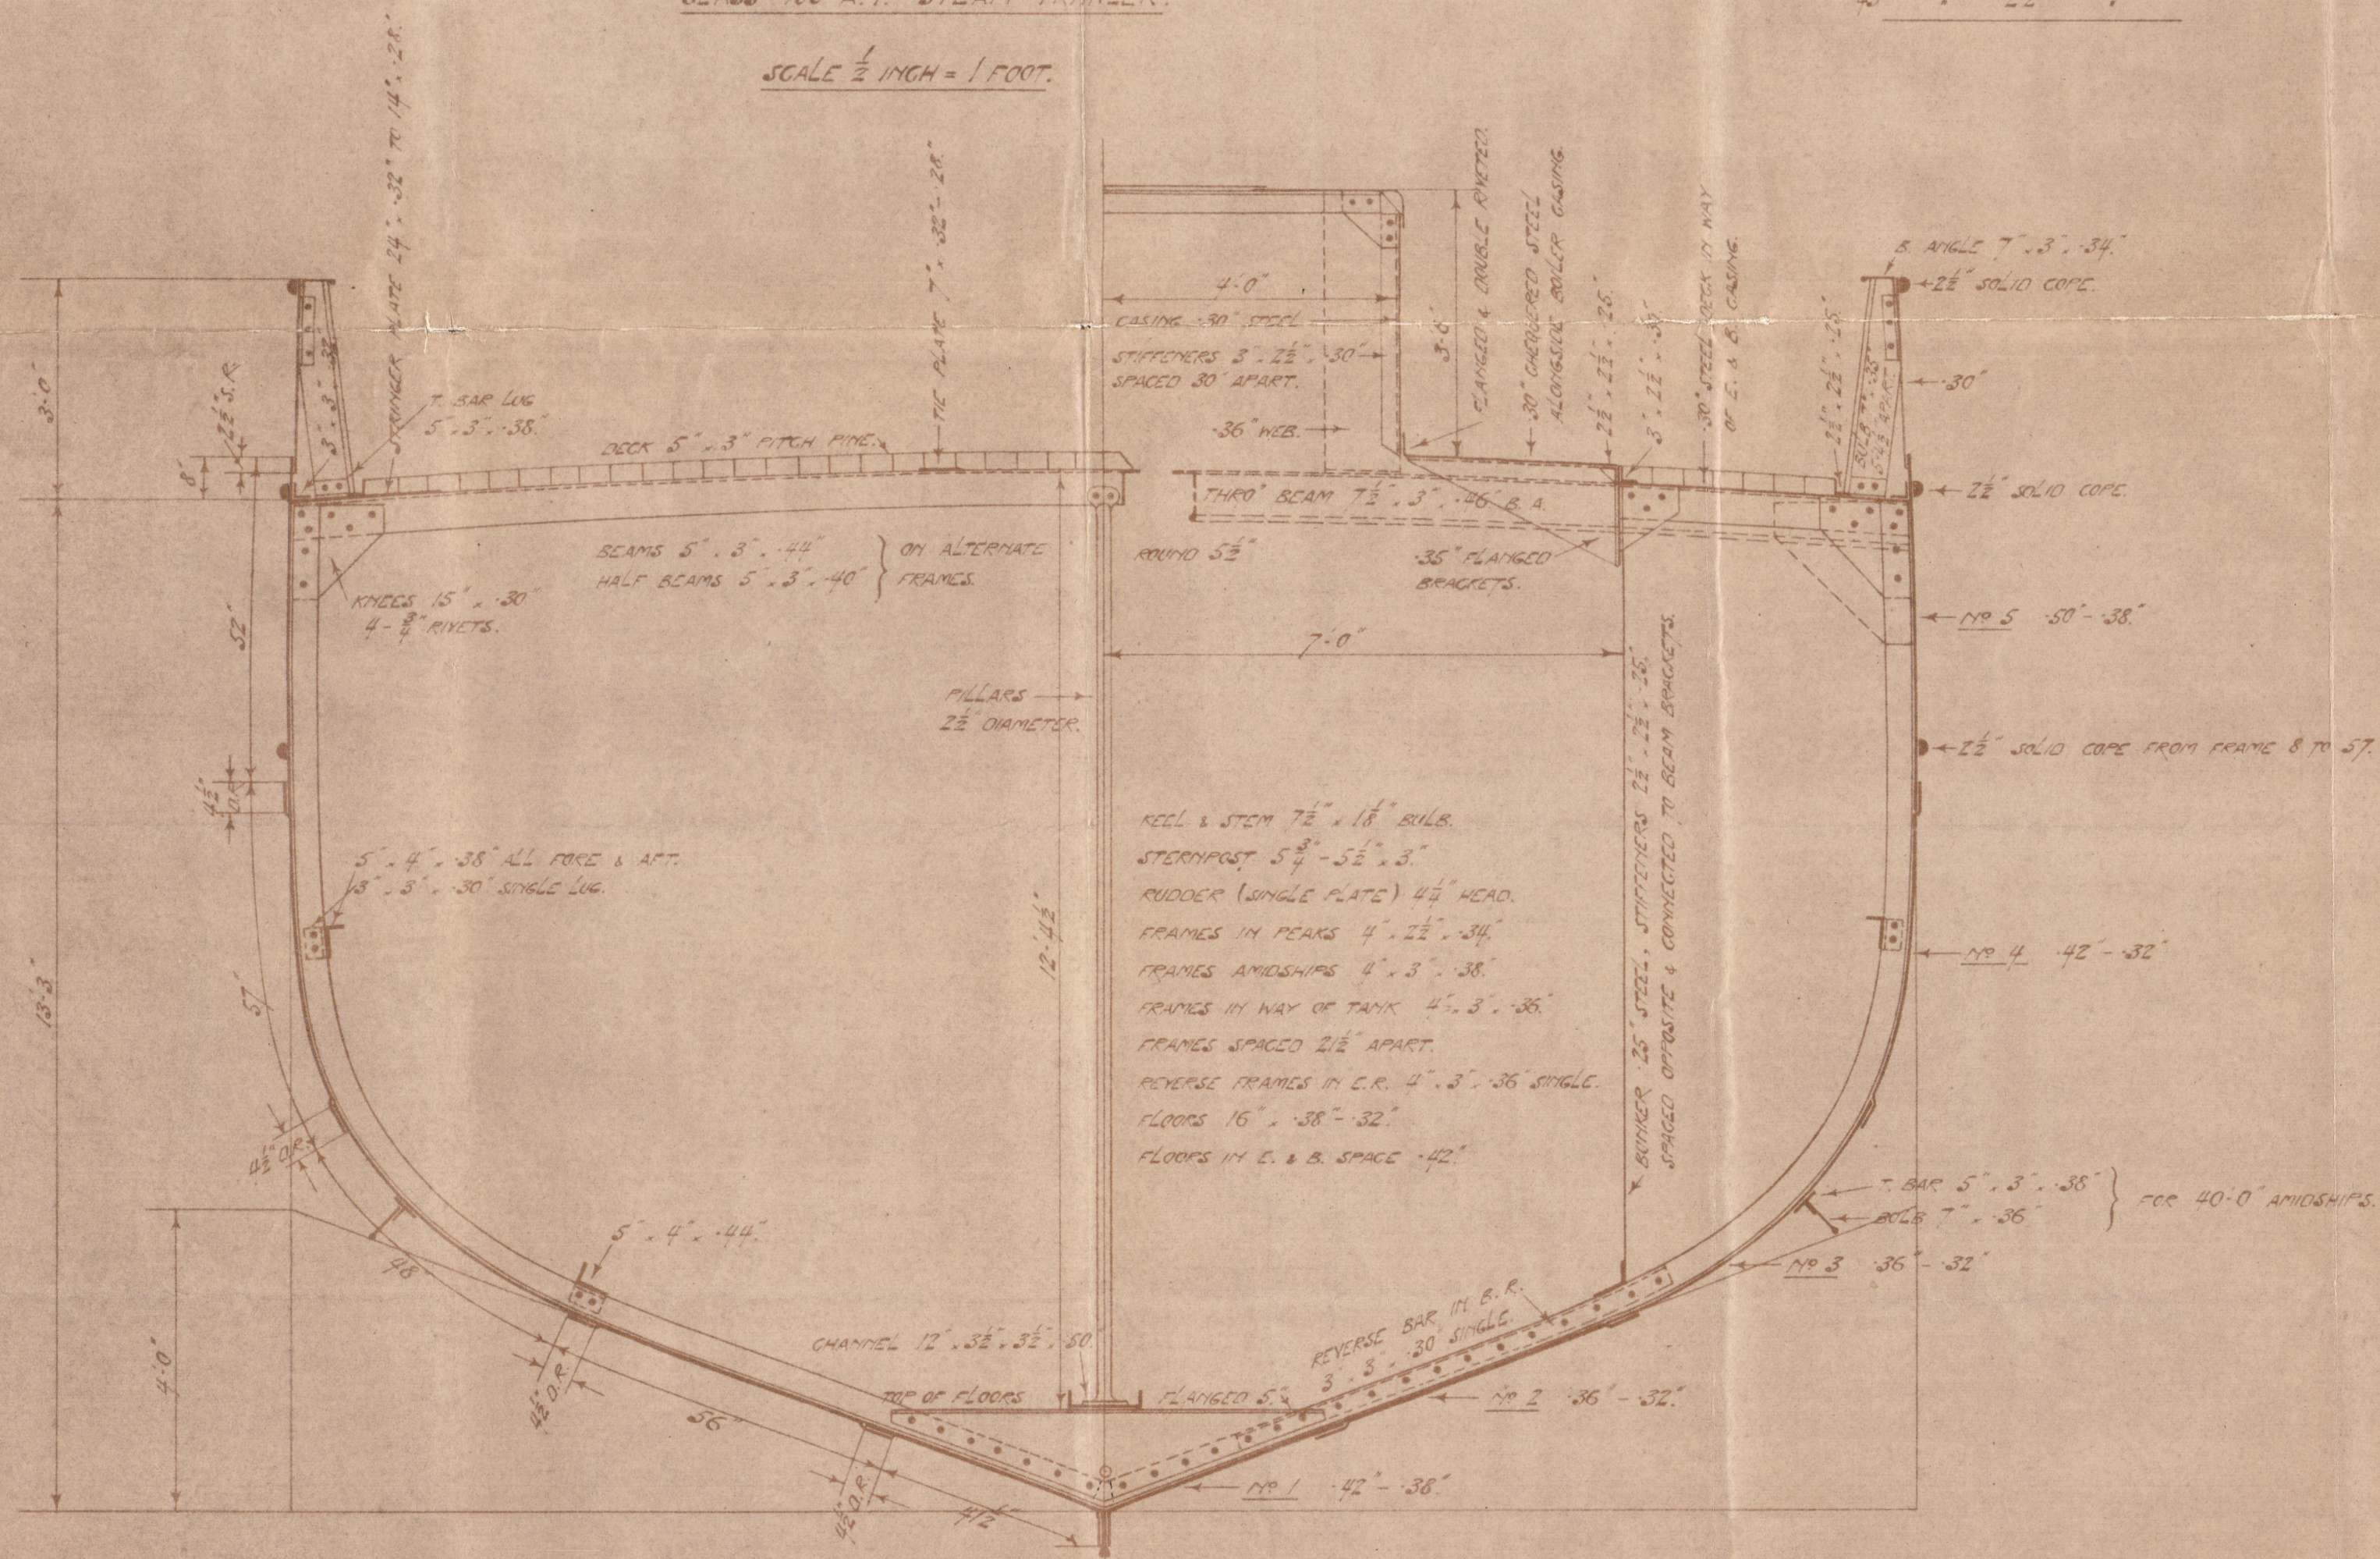


SECTION THRO' TANK

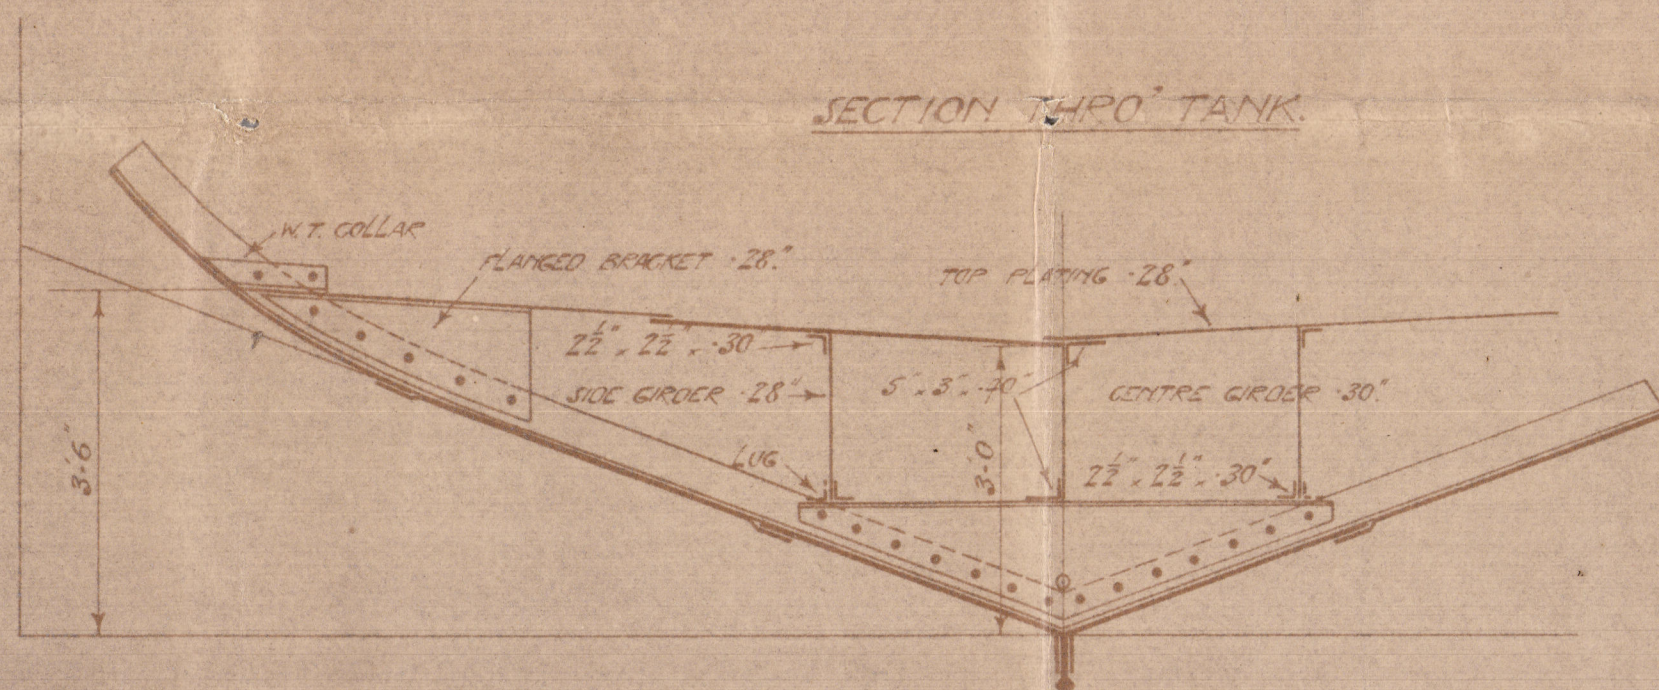

RIVETING.

BUTTS OF SHELL INCLUDING GARBOARD OVERLAPPED & DOUBLE RIVETED.
SHEERSTRAKE STRAPPED & DOUBLE RIVETED.
DECK STRINGER OVERLAPPED & DOUBLE RIVETED.
ALL SHELL RIVETS 3/8" DIAMETER.

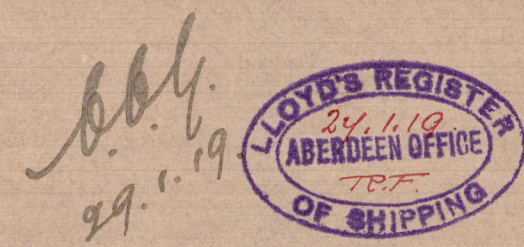

DRAWING NO 600.

Hall Russell & Co. Ltd.

Nos. 600 & 1.

Midship Section.

600/ S. S. "Ben Heilern"

Abn. F. C. Rept. No. 12280

601/ S. S. "Ben Namur"

Abn. F. C. Rept. No. 12281.



© 2021

Lloyd's Register
Foundation

008186-008200-0122

Ind. Sec.