


TO CLASS TEISHINSHO RULE | 1ST CLASS VESSEL

& LLOYD'S 100 A1 WITH FREE BOARD.

SCALE $\frac{1}{2}$ INCH TO ONE FOOT.

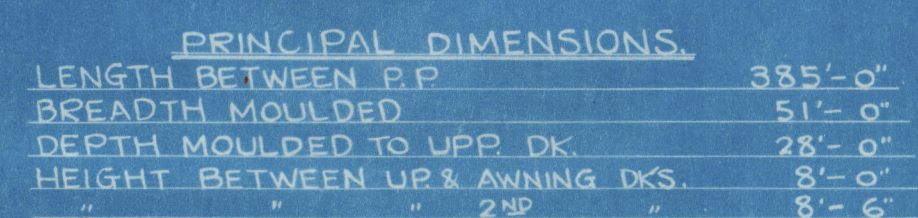

431 Mid Sec


Kawasaki Dryd Co. Ld.

"Tihuku Maru" yard No 431

ex. "Chifuku Maru"

Mid. Section

Kobe Rpt No 2420

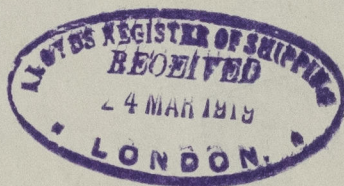

© 2020

Lloyd's Register
Foundation

008201-008210-0041