
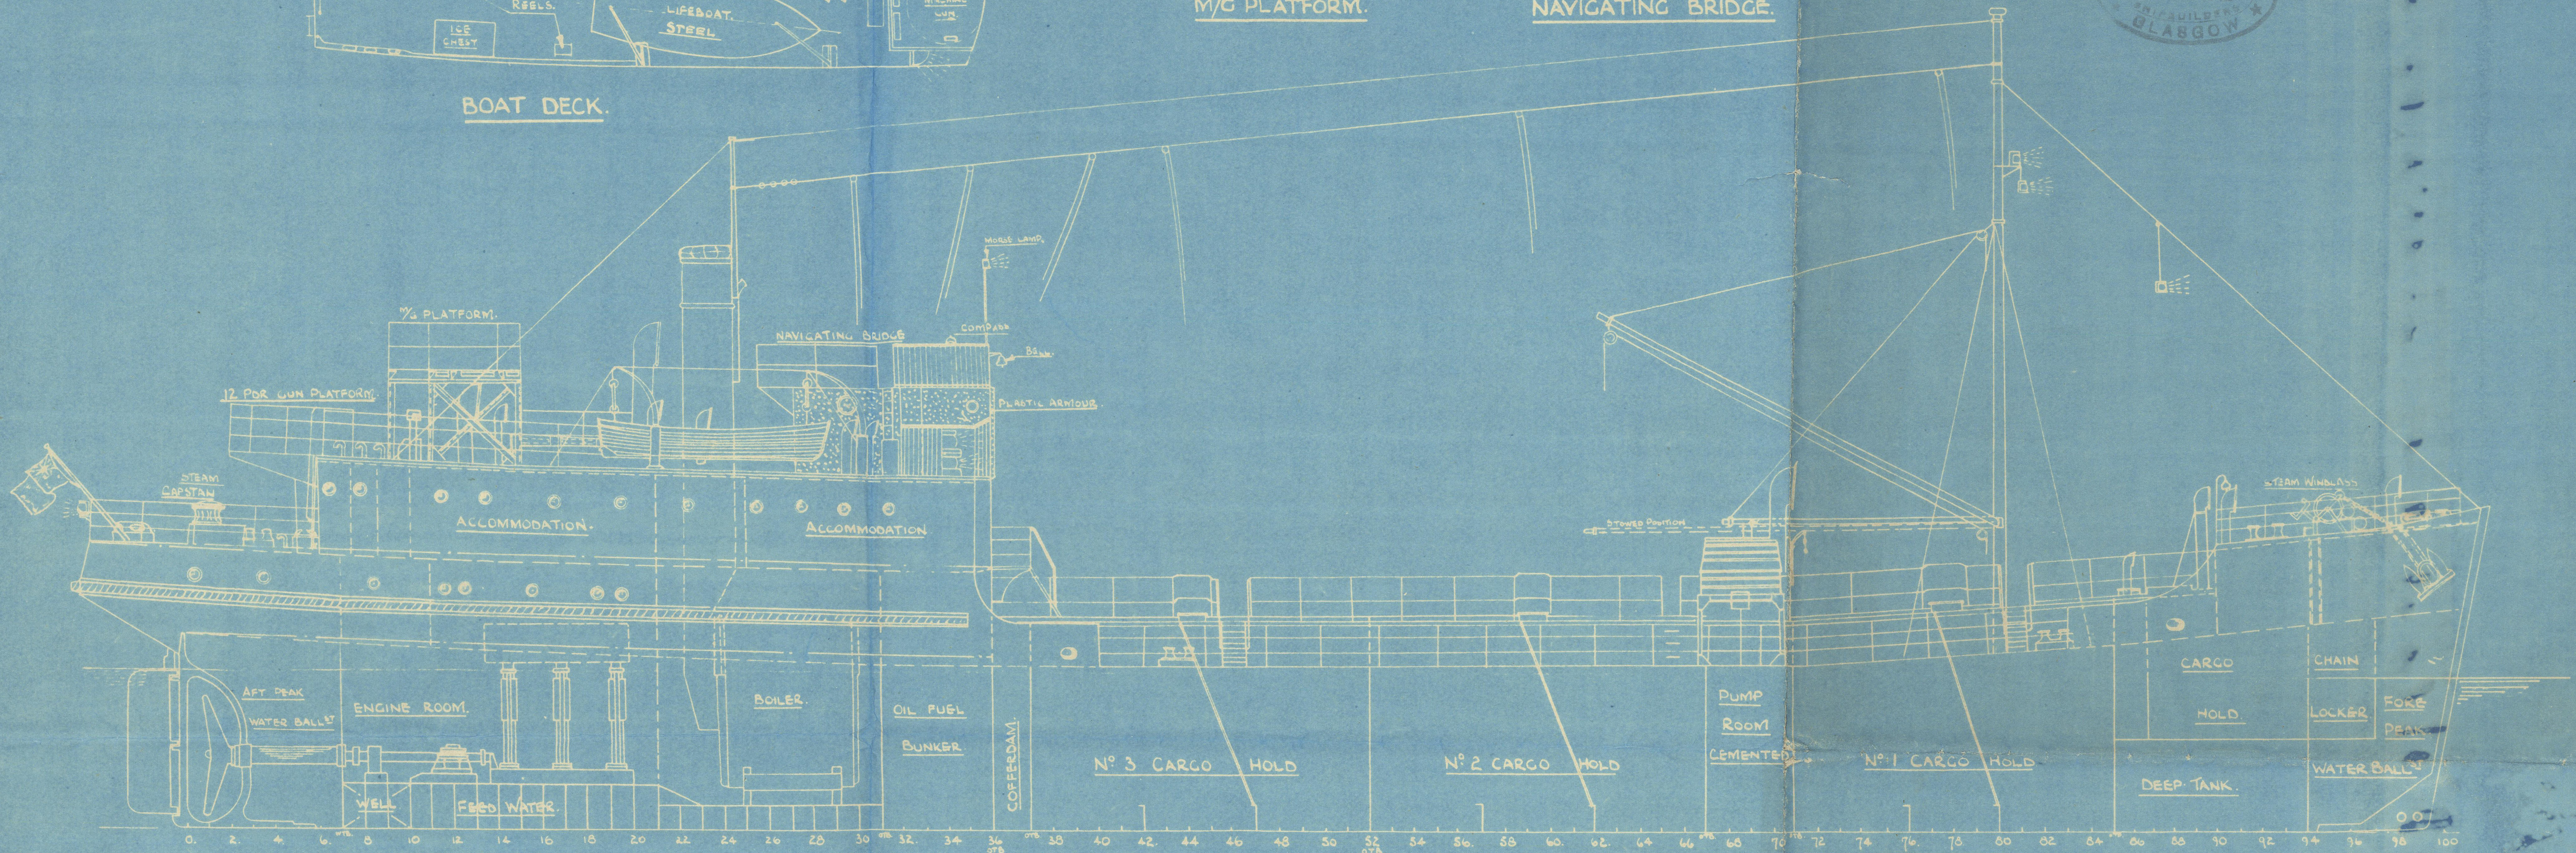
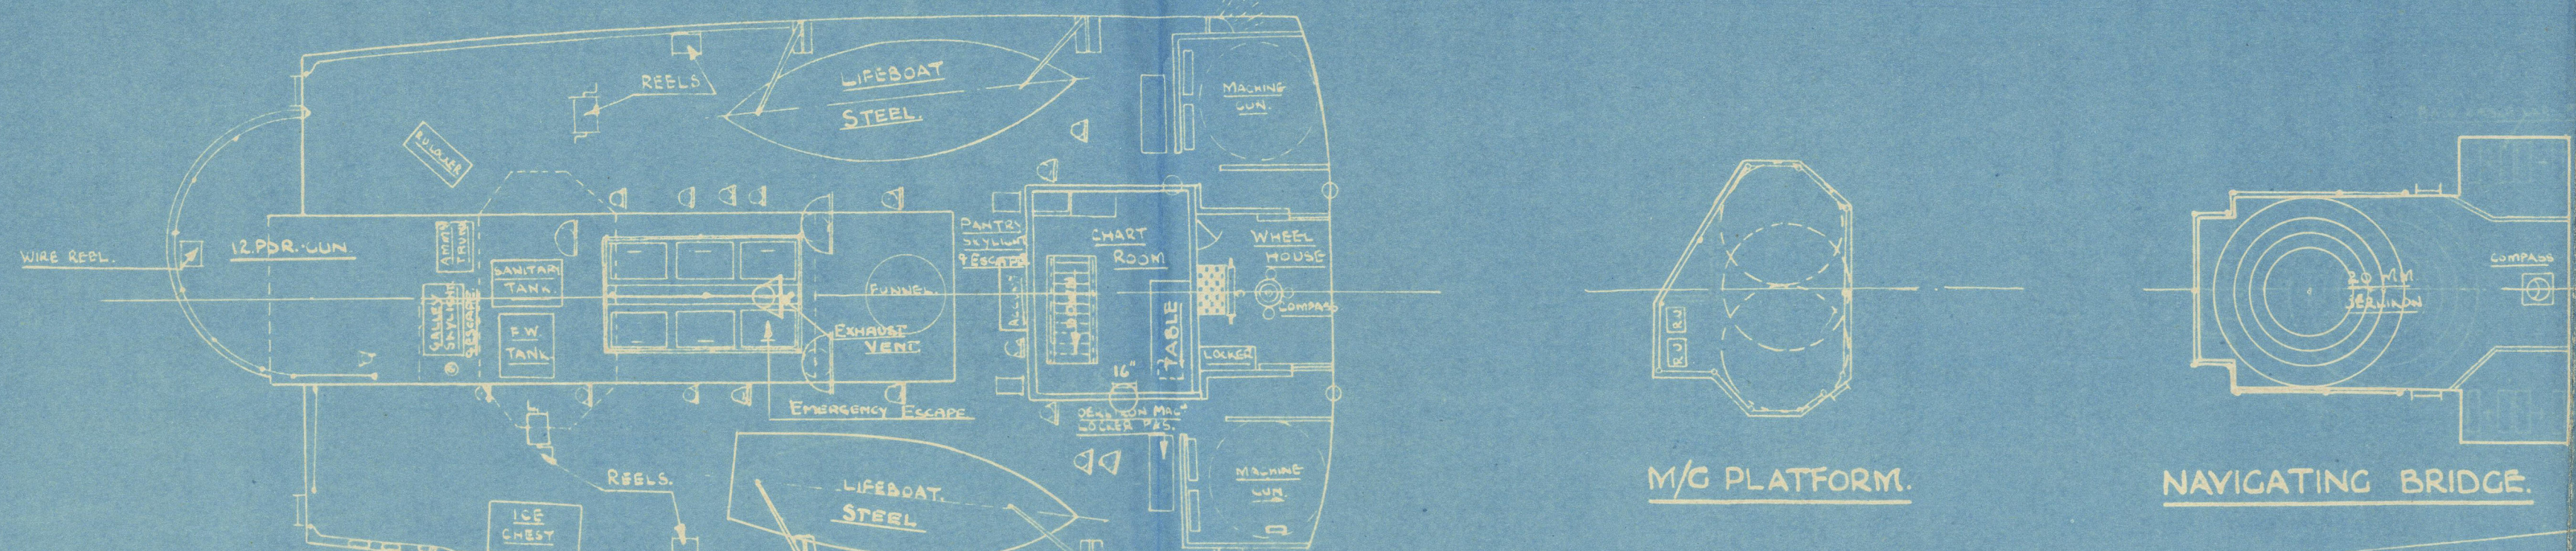


SHIP N° 1175^P GENERAL ARRANGEMENT


SCALE - 1/8" = 1 FT.

DIMENSIONS
190'-0" BP x 30'-0" x 14'-0"

Empire Gypsy
96.66313.

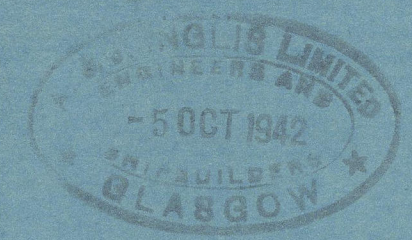


ELEVATION.

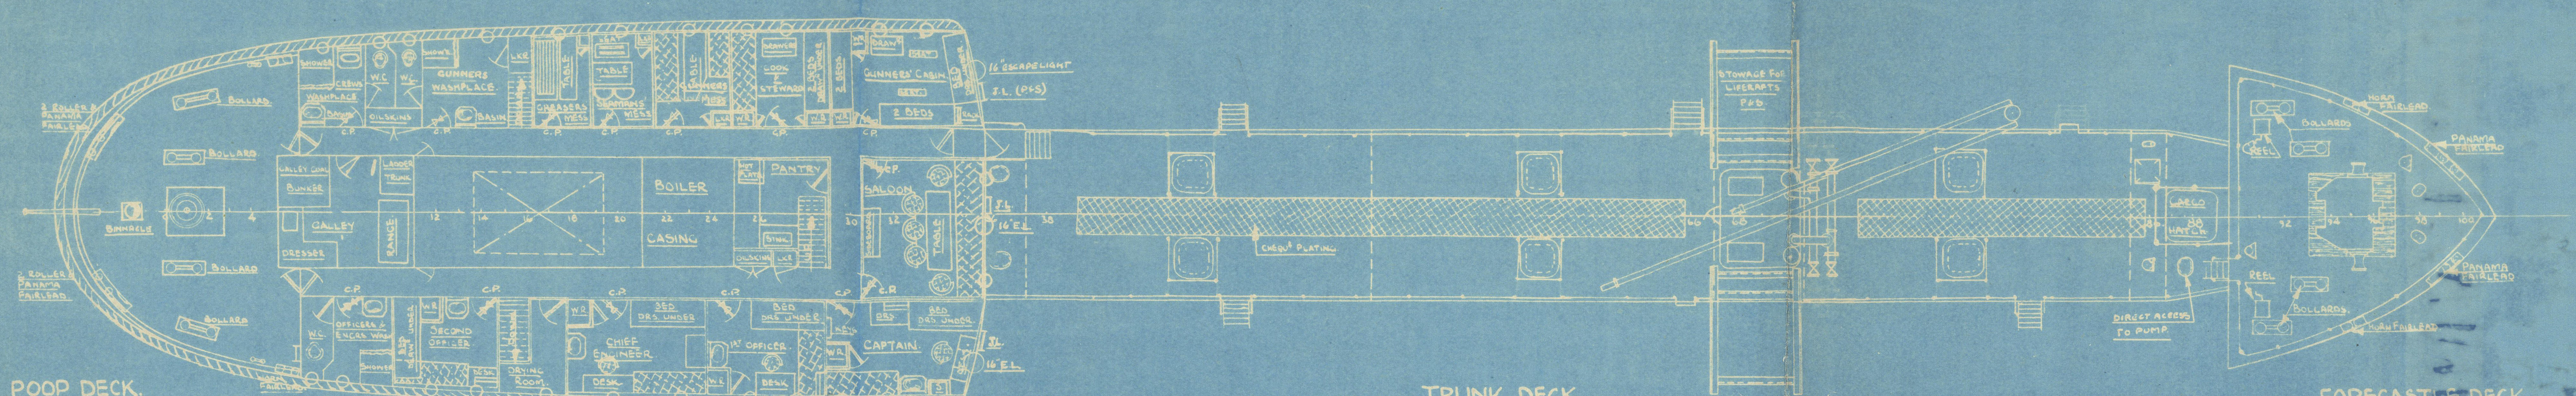

POOP DECK.

TRUNK DECK.

FORECASTLE DECK.

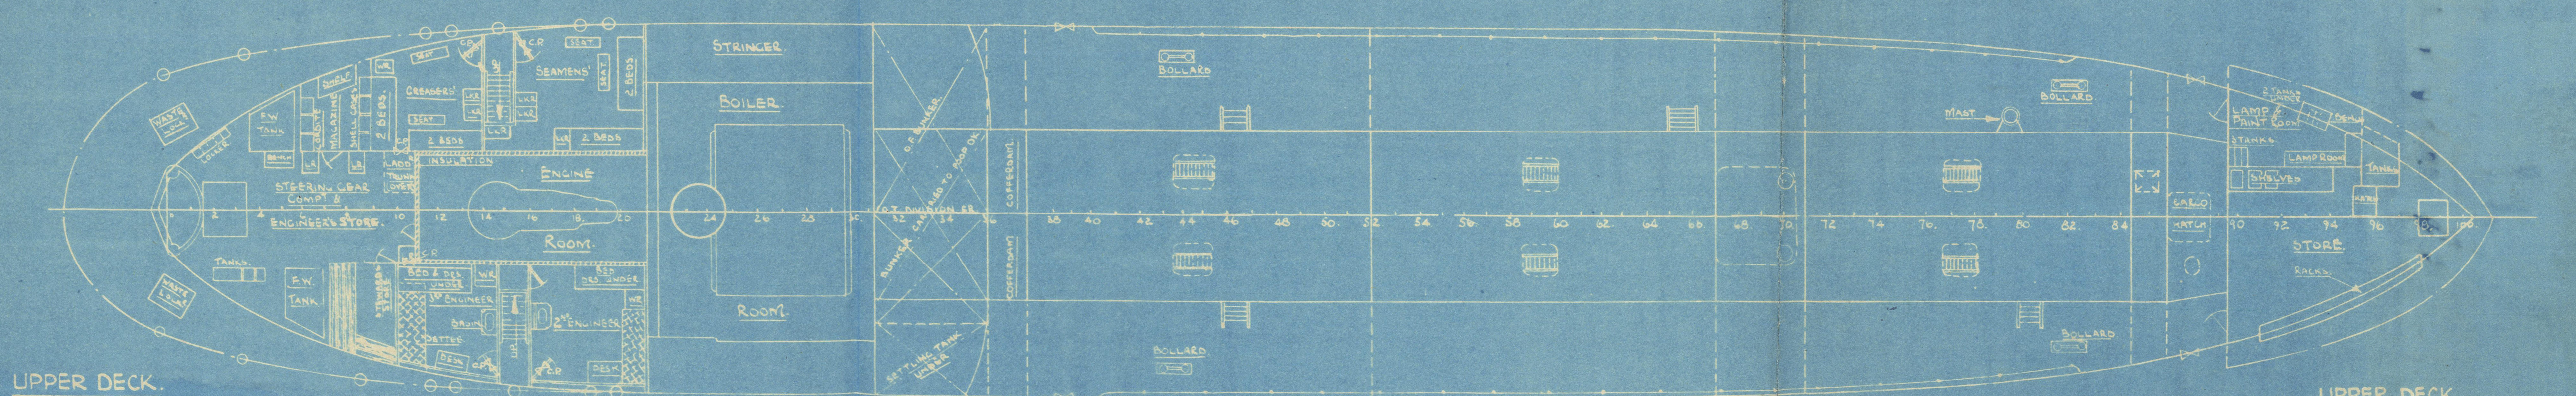

UPPER DECK.

UPPER DECK.

C.P. - CRASH PANNEL