
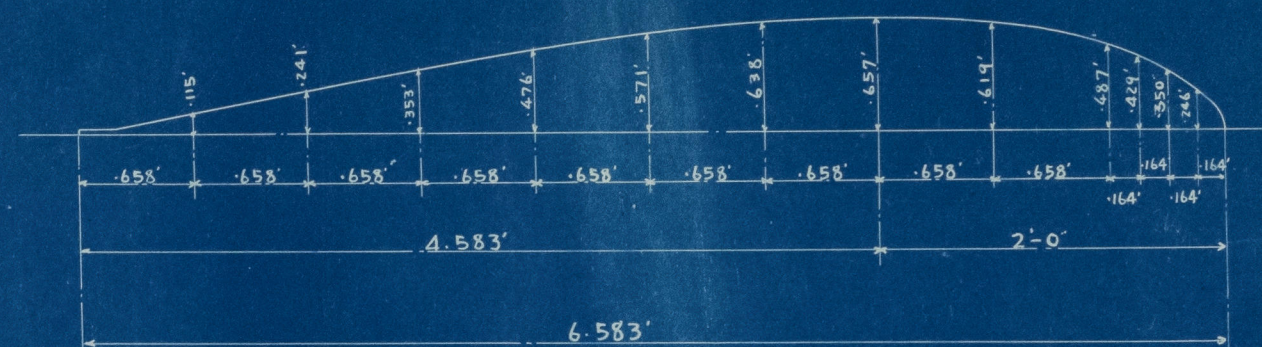



# M.S. TAKAMISAN MARU,

## OERTZ RUDDER.


SCALE  $\frac{1}{2}$ " = 1" = ONE FT.

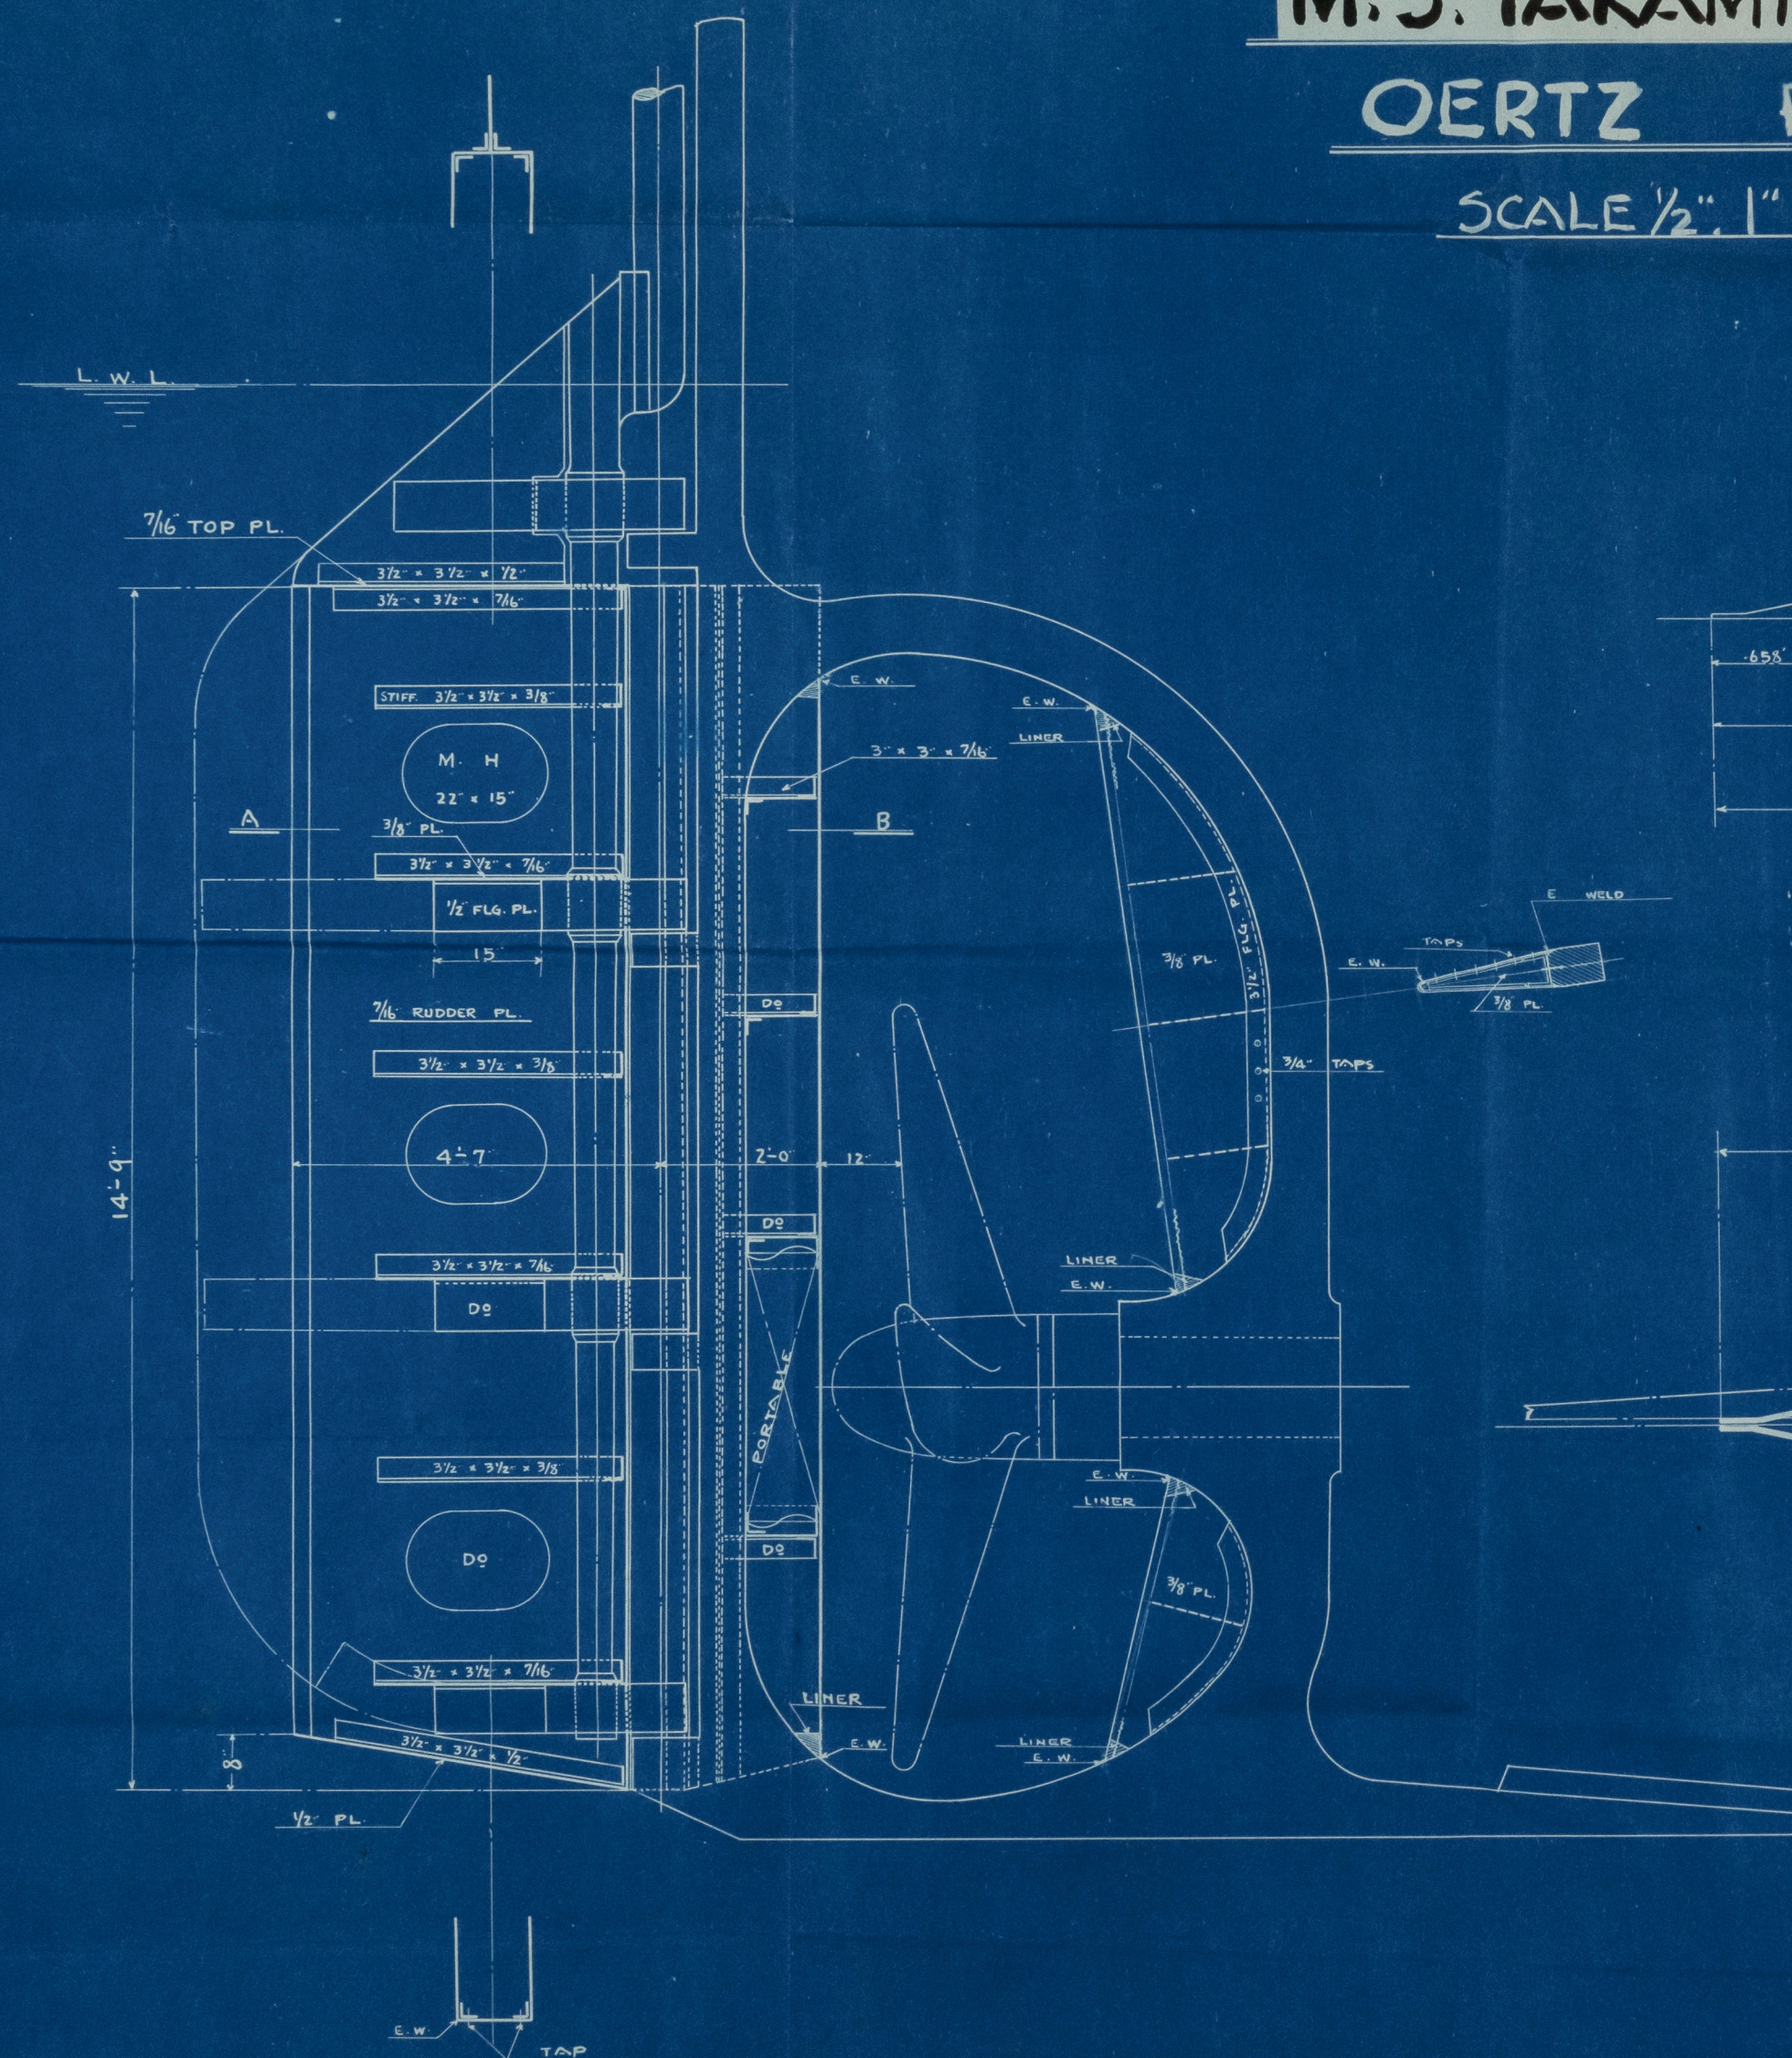

A.B. SECTION.

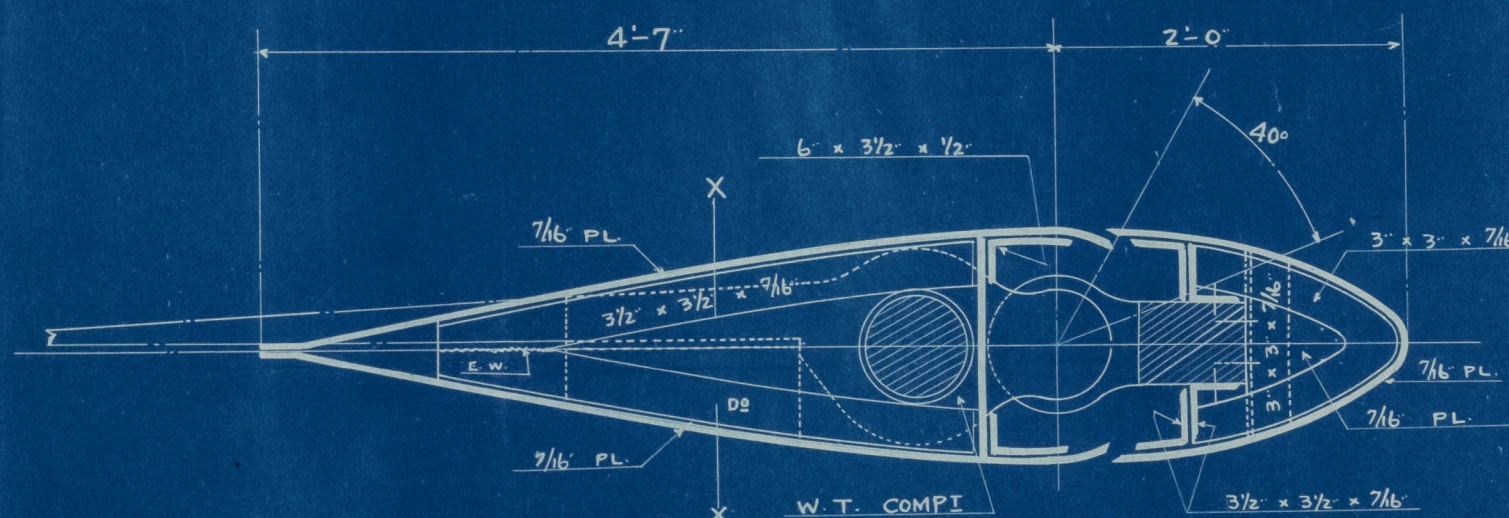


X. X. SECTION

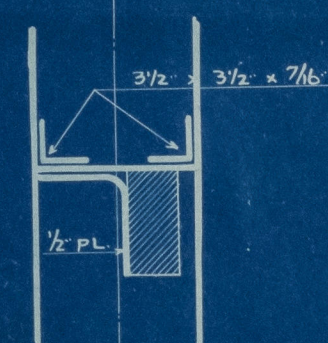

APPROVED

JUL 13 1933

for the same  
for H. Cox

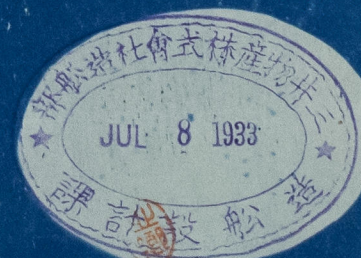

O.R. No 102.



008243-008247-008248



M.V. Takamisan Main  
Kobe-apt. No. 8280

Oversize plan  
(in dup)



© 2021

Lloyd's Register  
Foundation

008248-008257-0184