
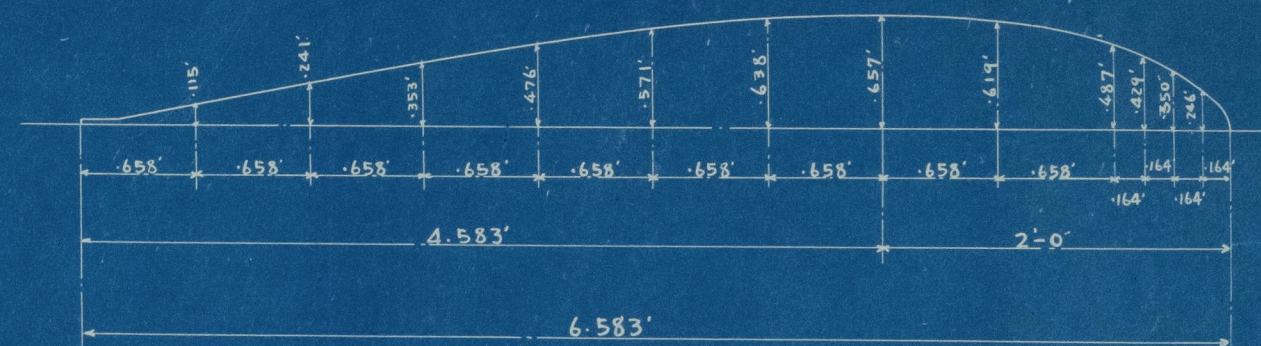



M.S. TAKAMISAN MARU.

OERTZ RUDDER.


SCALE $\frac{1}{2}$ " = ONE FT.

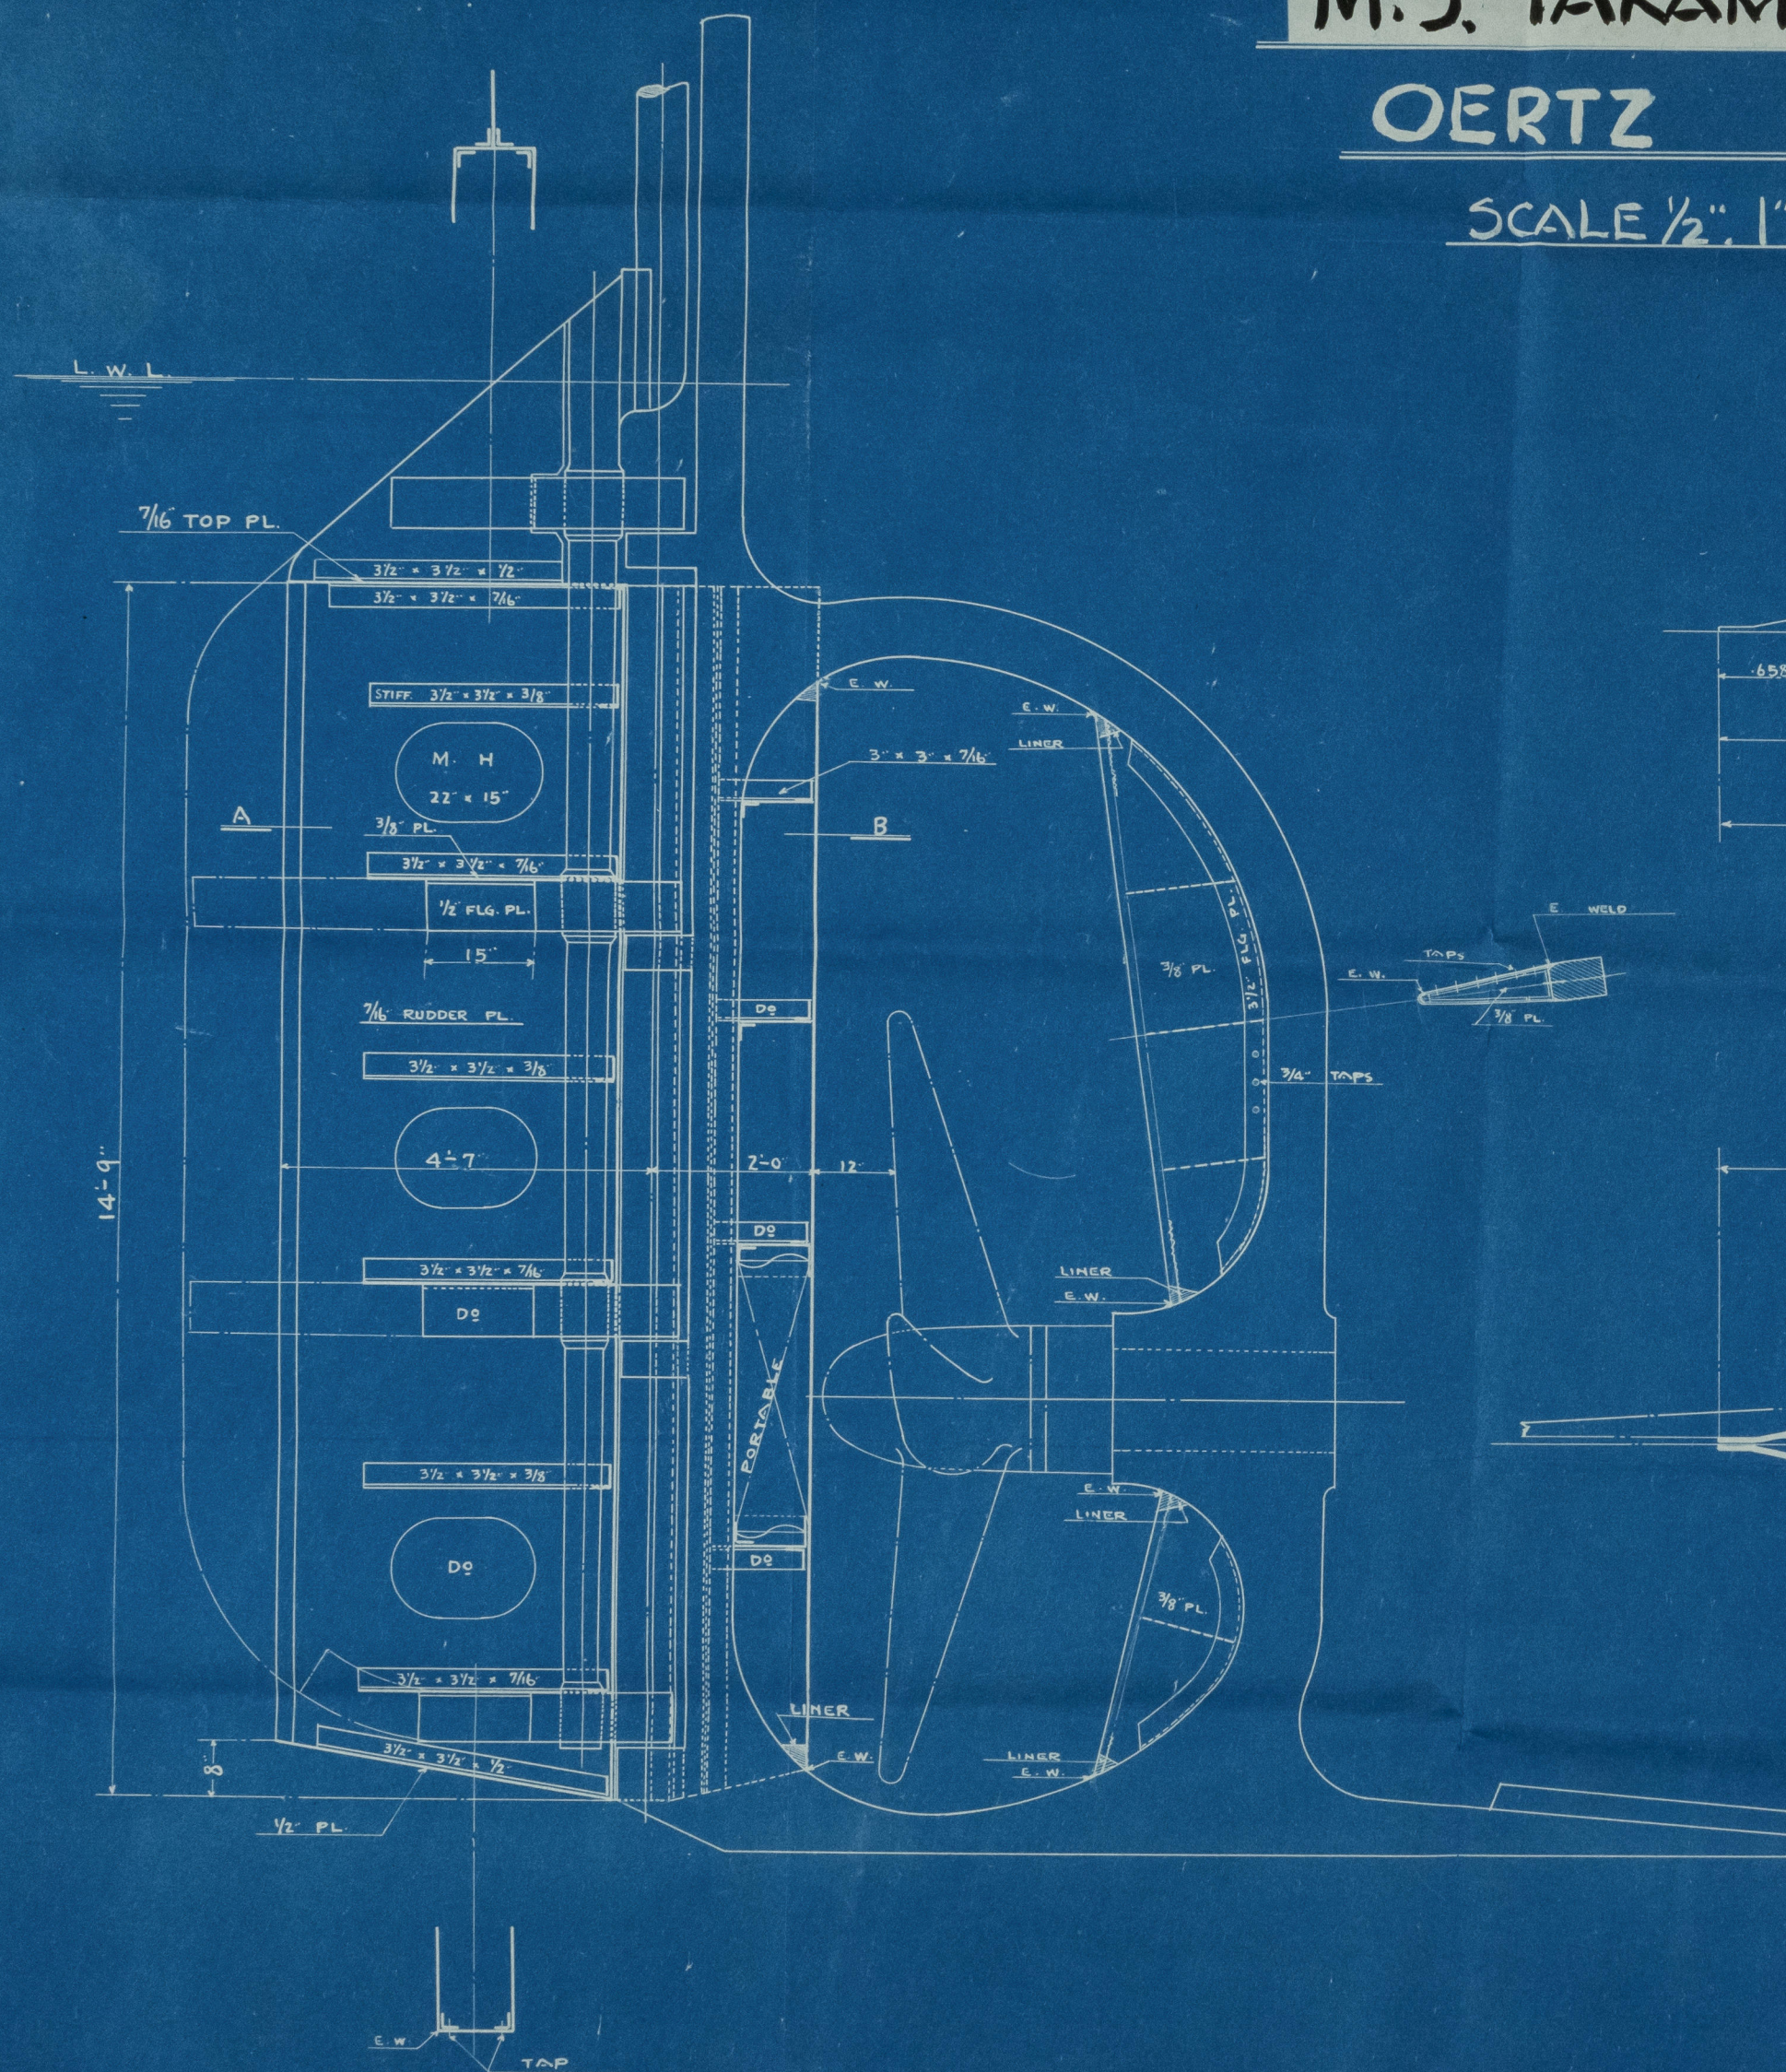

A.B. SECTION.

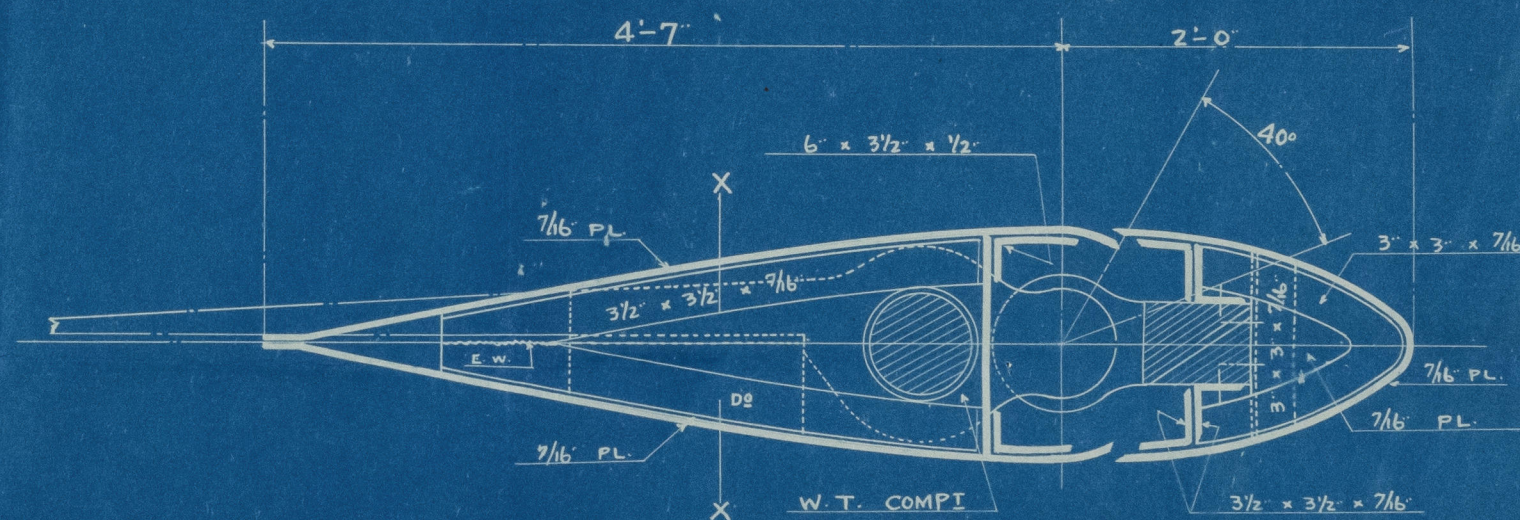

X.X. SECTION

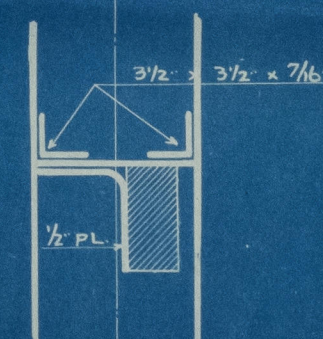

O.R. No 102



Lloyd's Register
Foundation

Tsekamisan H

Bert's Rudder

Survivor



© 2021

Lloyd's Register
Foundation