


S.S. SHINGO MARU.
OERTZ RUDDER

SCALE $\frac{1}{2}$ " = ONE FT.



In the Market
for Hy. Cox.

A.A. SECTION

X-X SECTION

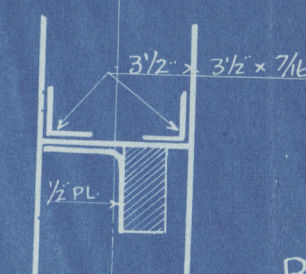

BB SECTION

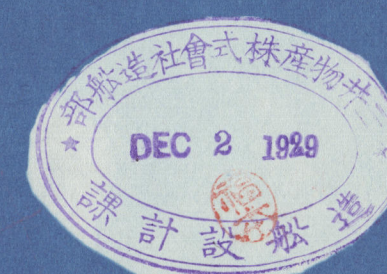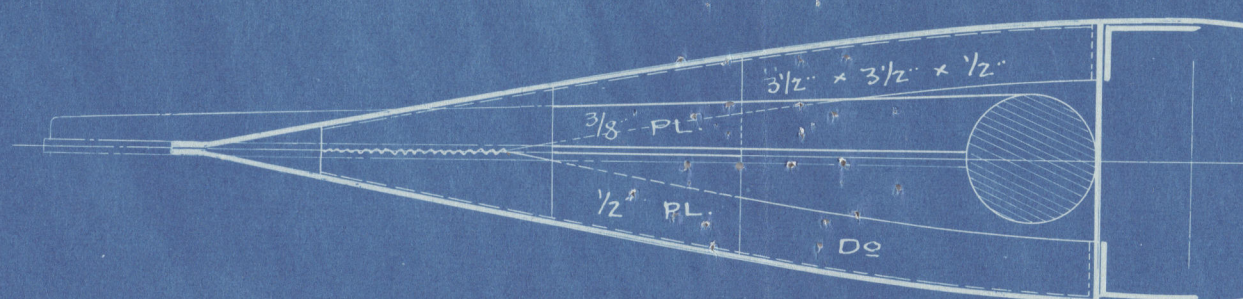

15 Shango marn

Kbe ref. No. 6785.

Over rudder.



© 2021

Lloyd's Register
Foundation