

2. 10. 13

S. S. N° 330


STERN FRAME.

TO CLASS 300 A. LLOYD'S.

SCALE 1" = 3 FT.


DETAIL OF STOPPER AT 42."

SCALE 3" = 1 FT.

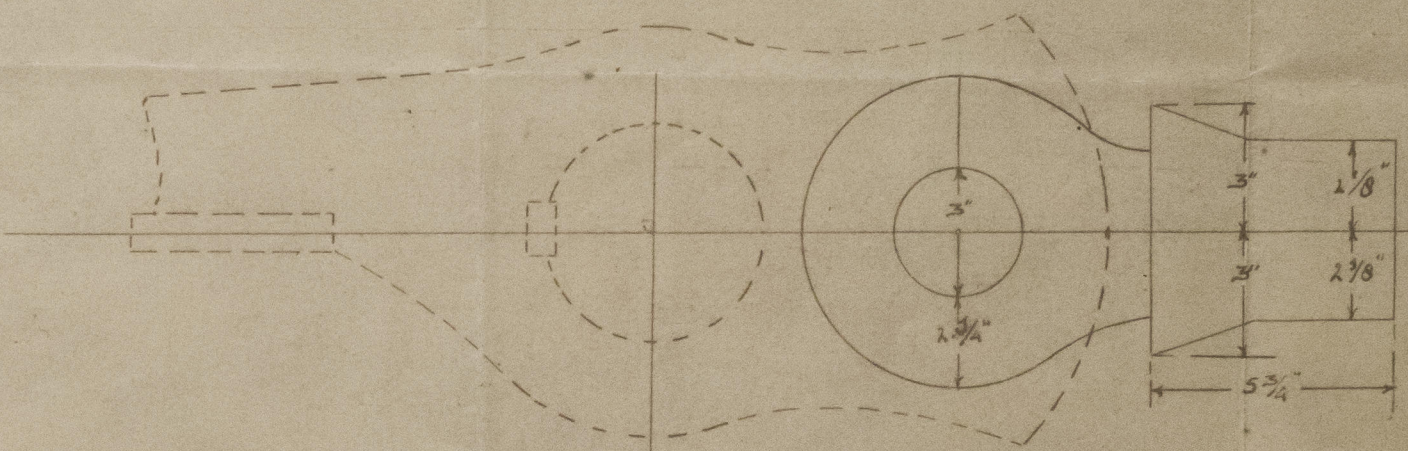


DETAIL OF SUDGEON.

SCALE 3" = 1 FT.

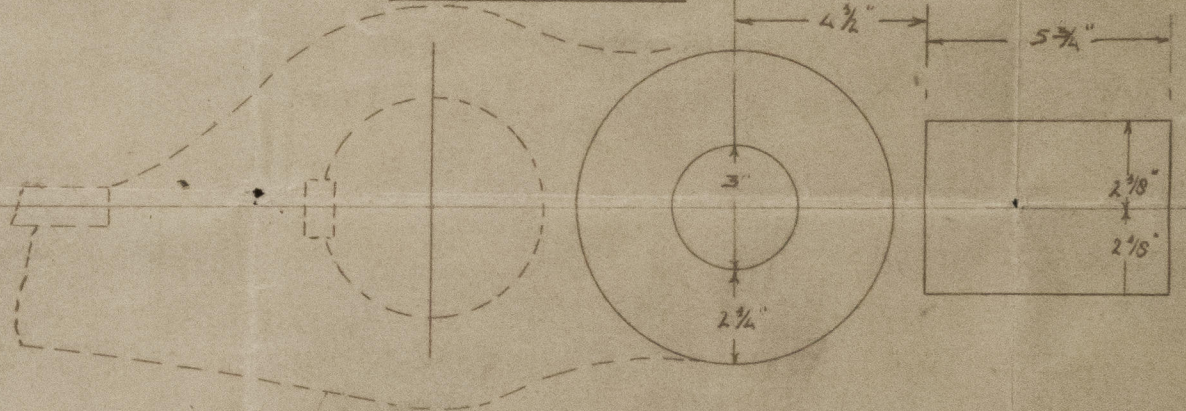


BOSS AT AFTER PART.


BOSS AT FORE PART.

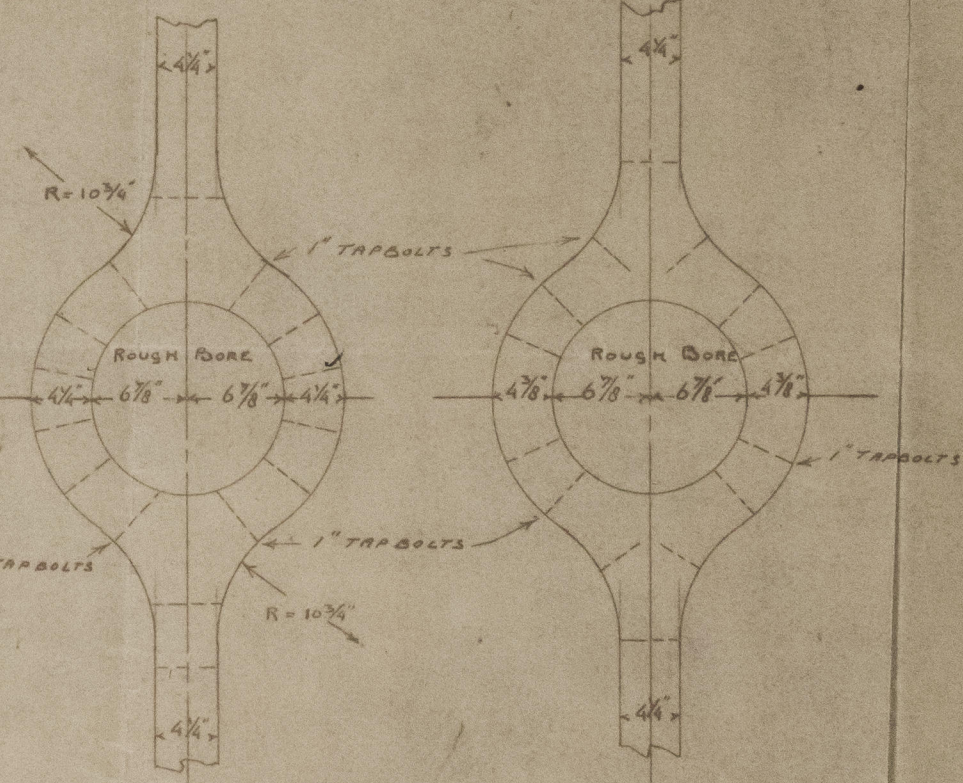

CCP
30. 9. 13.

N.Y. SCHERS BOUYWERE
"DE MEYERDE"
J.H. VAN YLIET & CO.
HARDINXVELD - HOLLAND

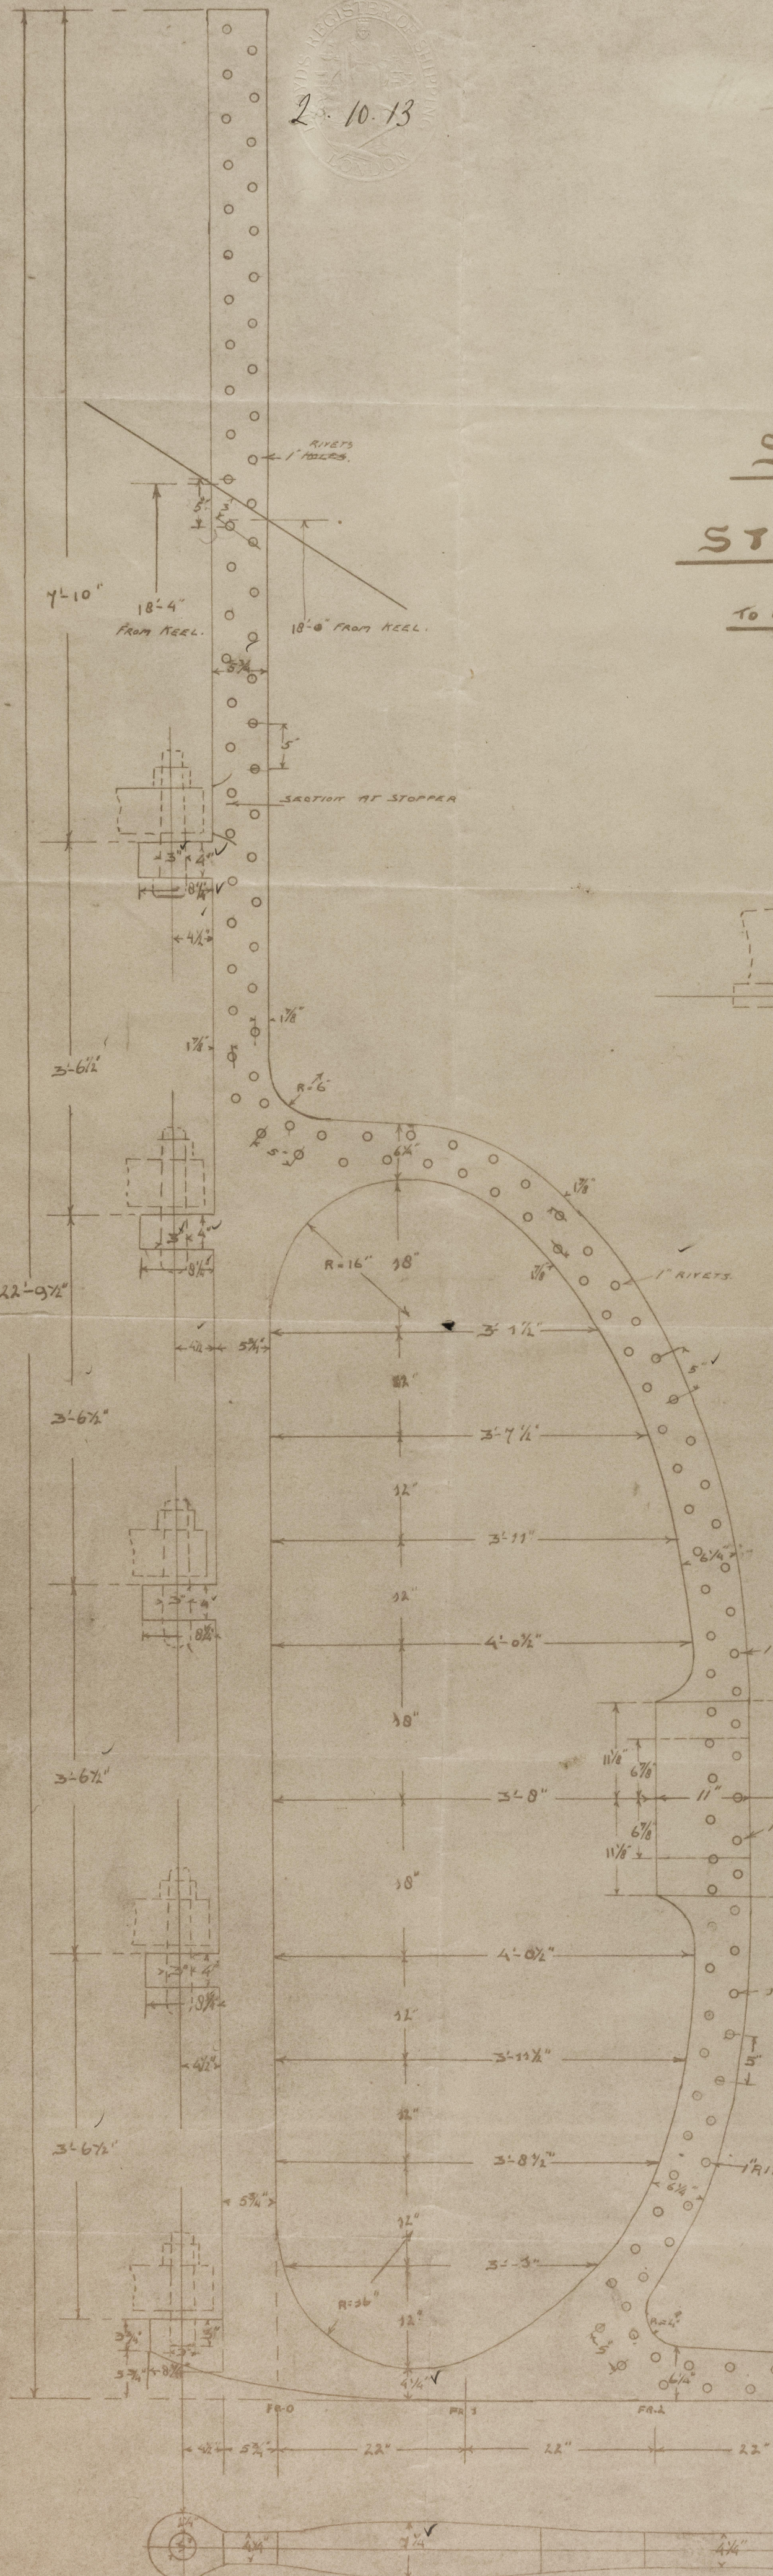

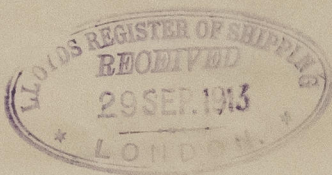

110

Rotterdam report N^o 9097

S. S. "Island Queen"

Stern frame



© 2020

Lloyd's Register
Foundation

008344 - 008353 - 0186



© 2020

Lloyd's Register
Foundation