


<u>BALLAST WATER TANKS:</u>		
FORE PEAK TANK N° 1	=	35 TON.
SINGLE TANK	2	= 70 "
DOUBLE	324	= 119 "
	546	= 50 "
SINGLE	7	= 32 FEED WATER TANK
DOUBLE	829	= 64 "
SINGLE	10	= 45 "
AFTER PEAK TANK	11	= 43 "
SUM TOTAL 458 TON.		

<u>COAL BUNKER ORDINARY UNDER DECK 136 c.m. = 109 TON.</u>		
ON	92	= 74 "
RESERV	123	= 98 "
SUM TOTAL = 351 c.m. = 281 TON.		

<u>CUBIC CAPACITY OF HOLDS AND HATCHES:</u>		
FORE HOLD	1044 c.m.	= 36870 C.F. BALES
HATCHES	61	= 2154 "
AFTER HOLD	752	= 26558 "
HATCH	33	= 1165 "
BALES SUM TOTAL = 1890 c.m. = 66747 C.F.		
GRAINS SUM TOTAL = 2023 c.m. = 71444 C.F.		

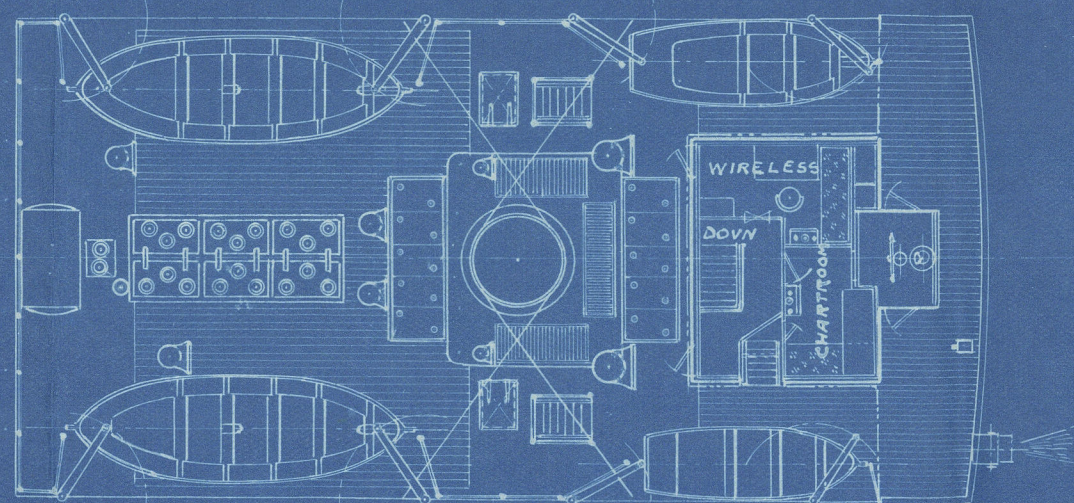

5/5 SUOMEN NEITO.

BUILDERS
AKTIEBOLAGET SANDVIKENS SKEPPSDOCKA
OCH MEKANISKA VERKSTAD.

HELSINGFORS.
25/10 1921.

5/5 SUOMEN POIKA.

1600 TON D.W. CARCO STEAMER






S/S N° 231-232.

SCALE 1:150.

CLASS: BRIT. LLOYD * 100.A.I. (I.B.)

PRINCIPAL DIMENSIONS:

LENGTH OVERALL	230'-0" = 70,000 m.
LENGTH BETW. P.P.	218'-9" = 66,700 "
BREADTH MOULD	33'-5" = 10,185 "
DEPTH MOULD	16'-10 7/8" = 5,135 "
LOAD DRAUGHT	15'-1" = 4,600 "
INDICATED HORSE POWER	750
SPEED IN BALLAST	10,66 KNOTS
SPEED LOADED	9-10 "
REGISTER TONNAGE GROSS	1174,54
REGISTER TONNAGE NETT	746,71
DISPLACEMENT TON	
DEAD WEIGHT (INCLUSIVE BUNKERS, RESERV FEED WATER, PROVISION AND FRESH WATER) = 1628 TON.	

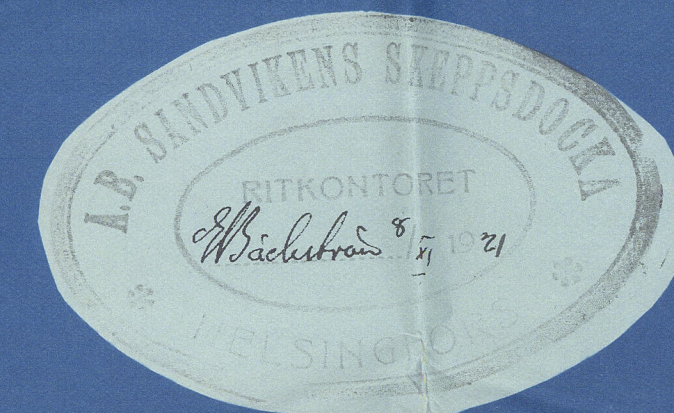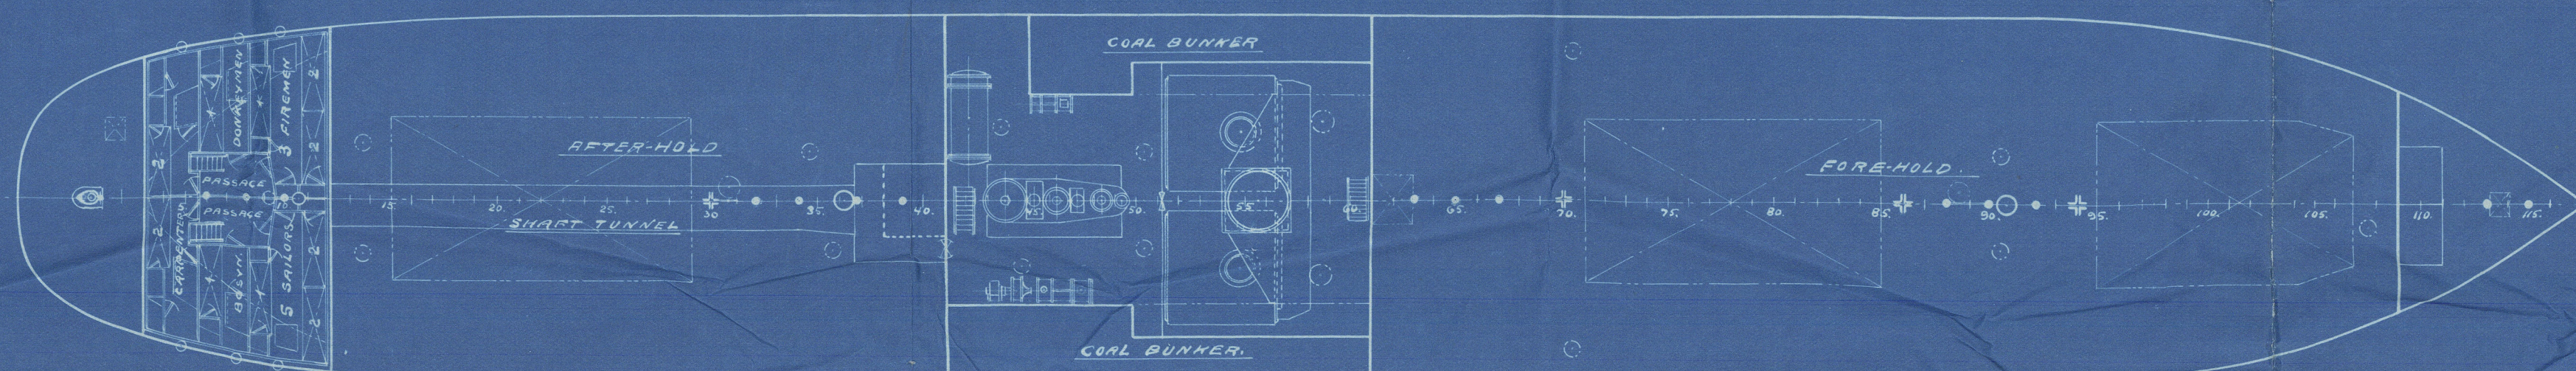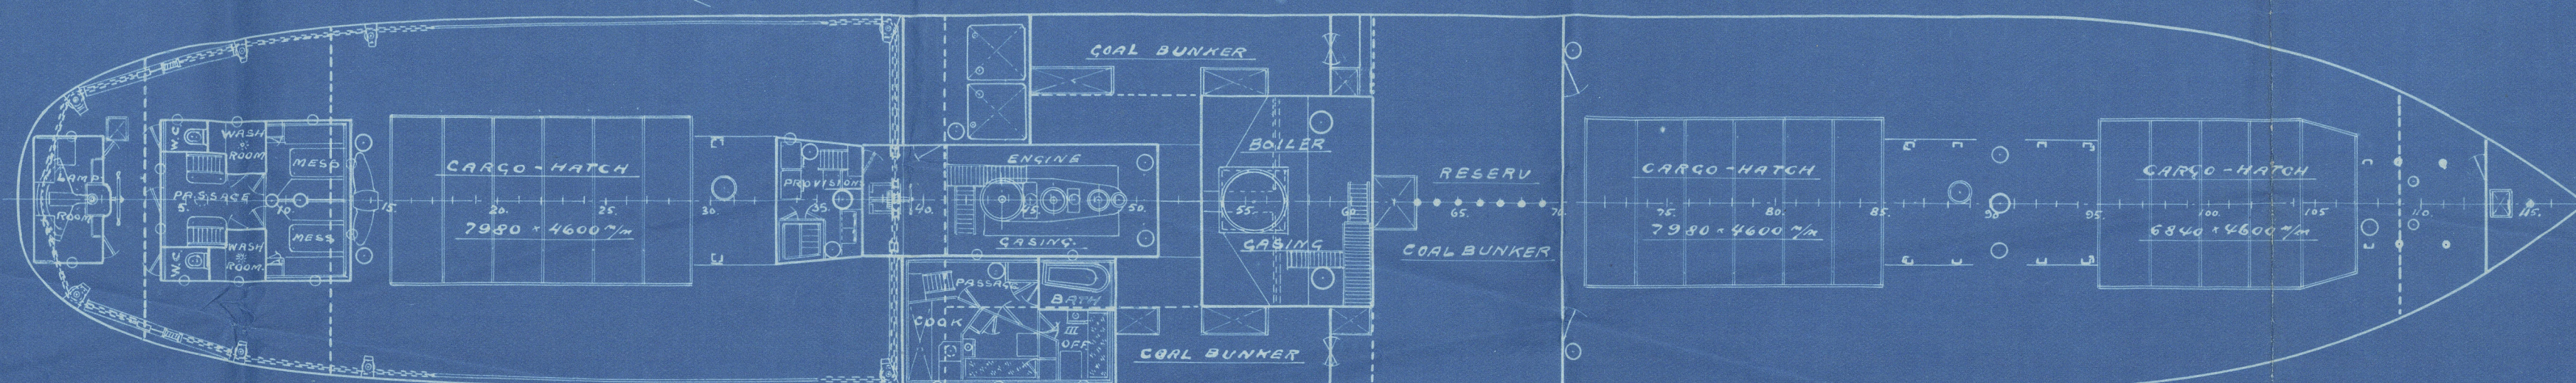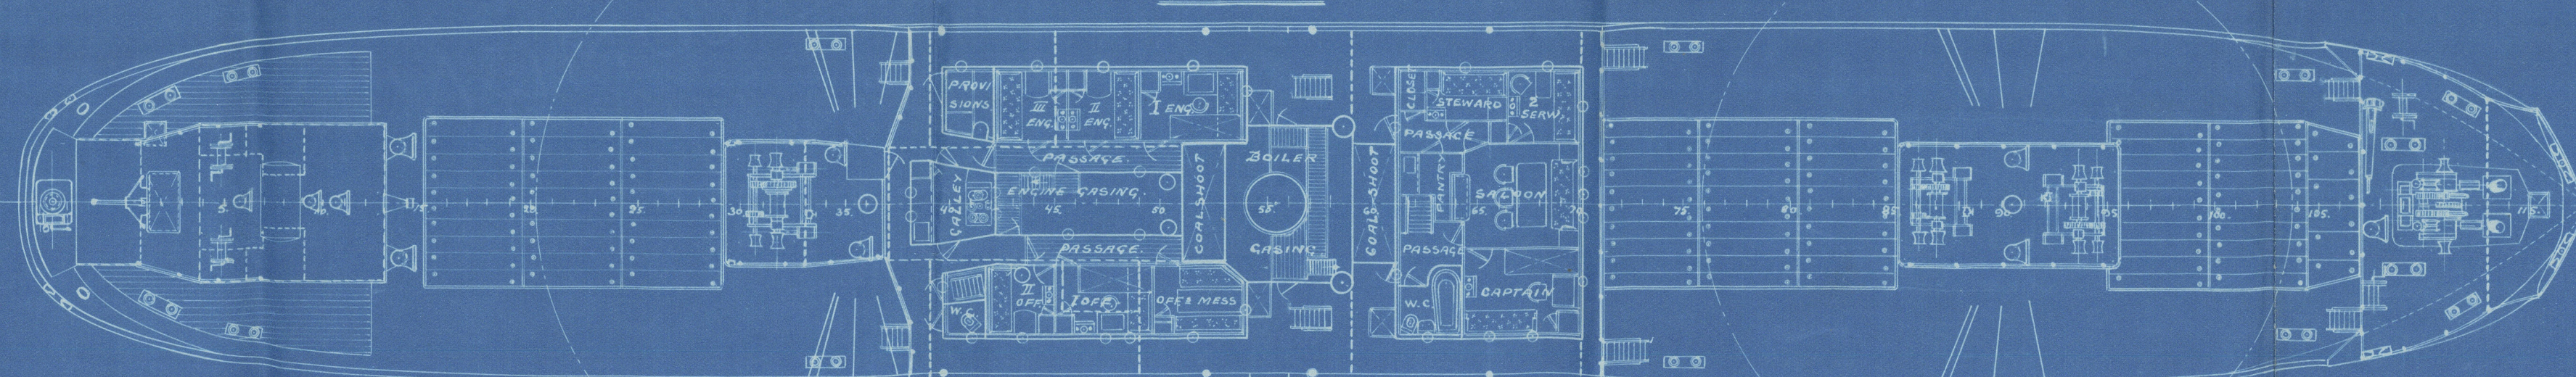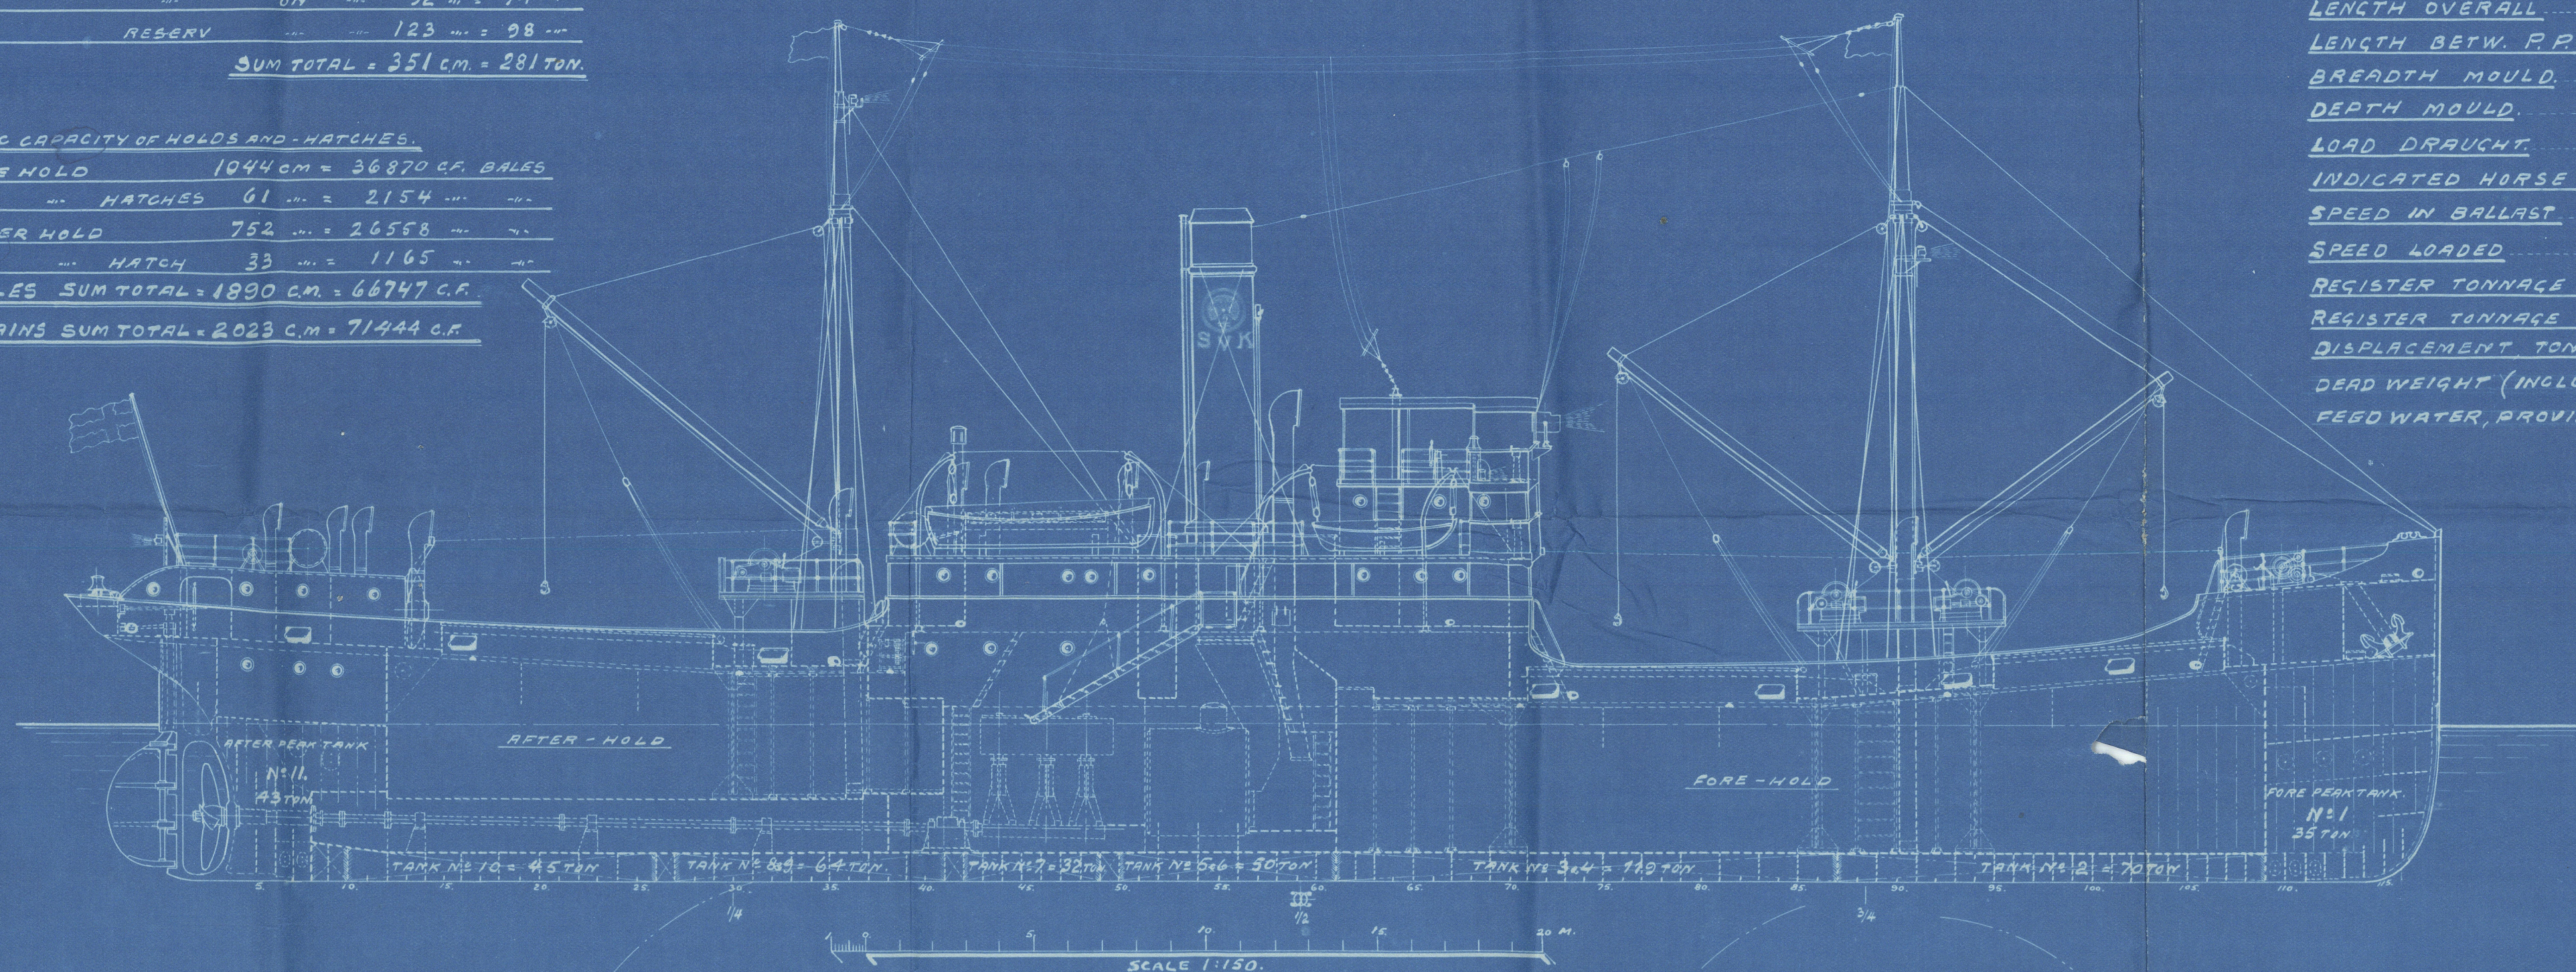

F-231-232.

Messa Sandvikens № 231 r 2

S/S "SUOMEN POIKA" + "SUOMEN NEITO"

General arrangement

Nov. 1921.

008364-008374-0142



© 2021

Lloyd's Register
Foundation