

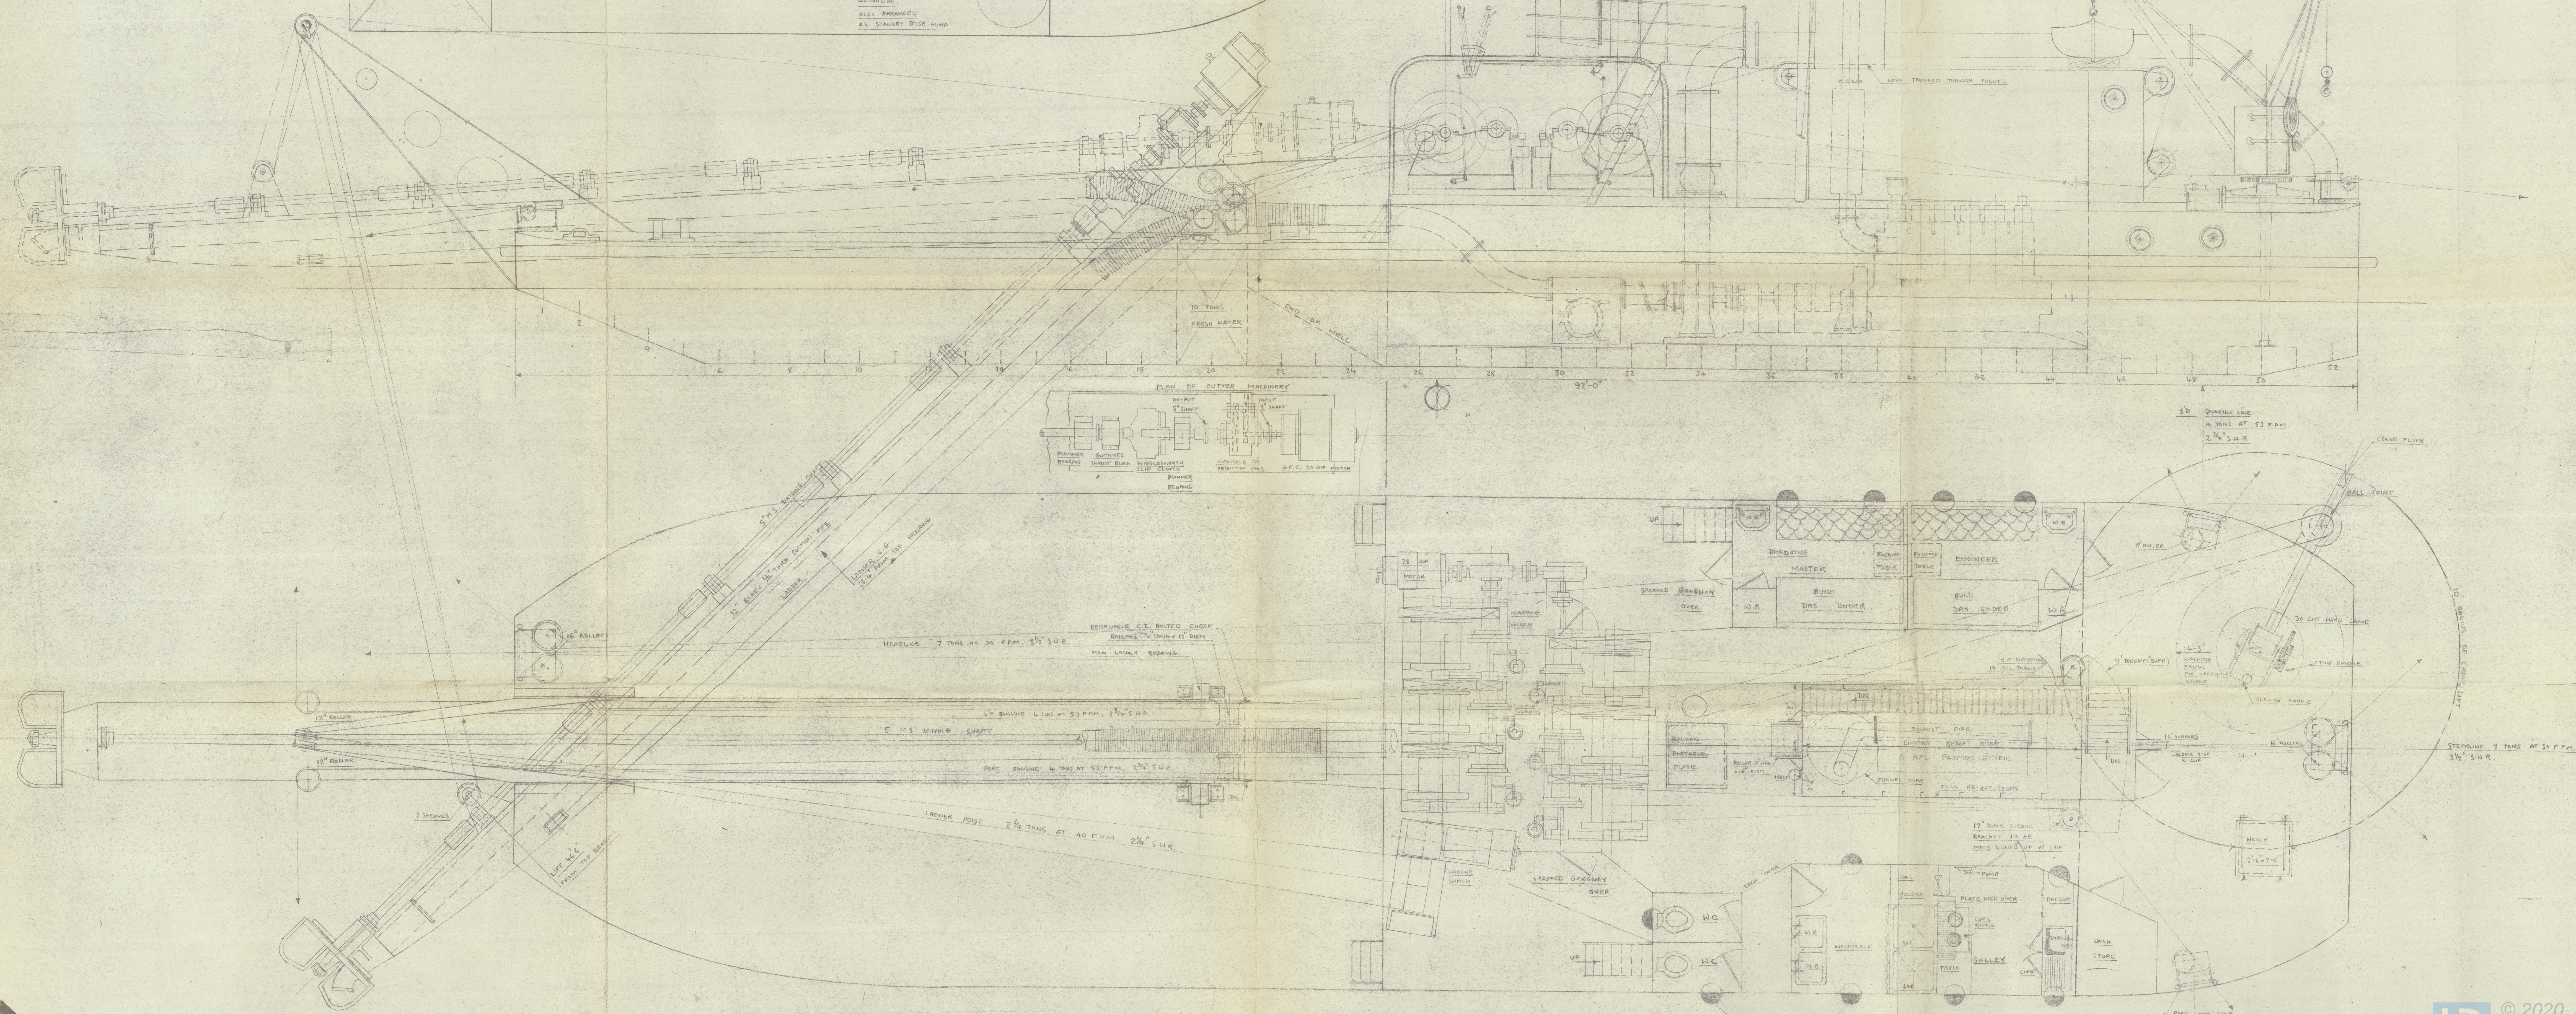
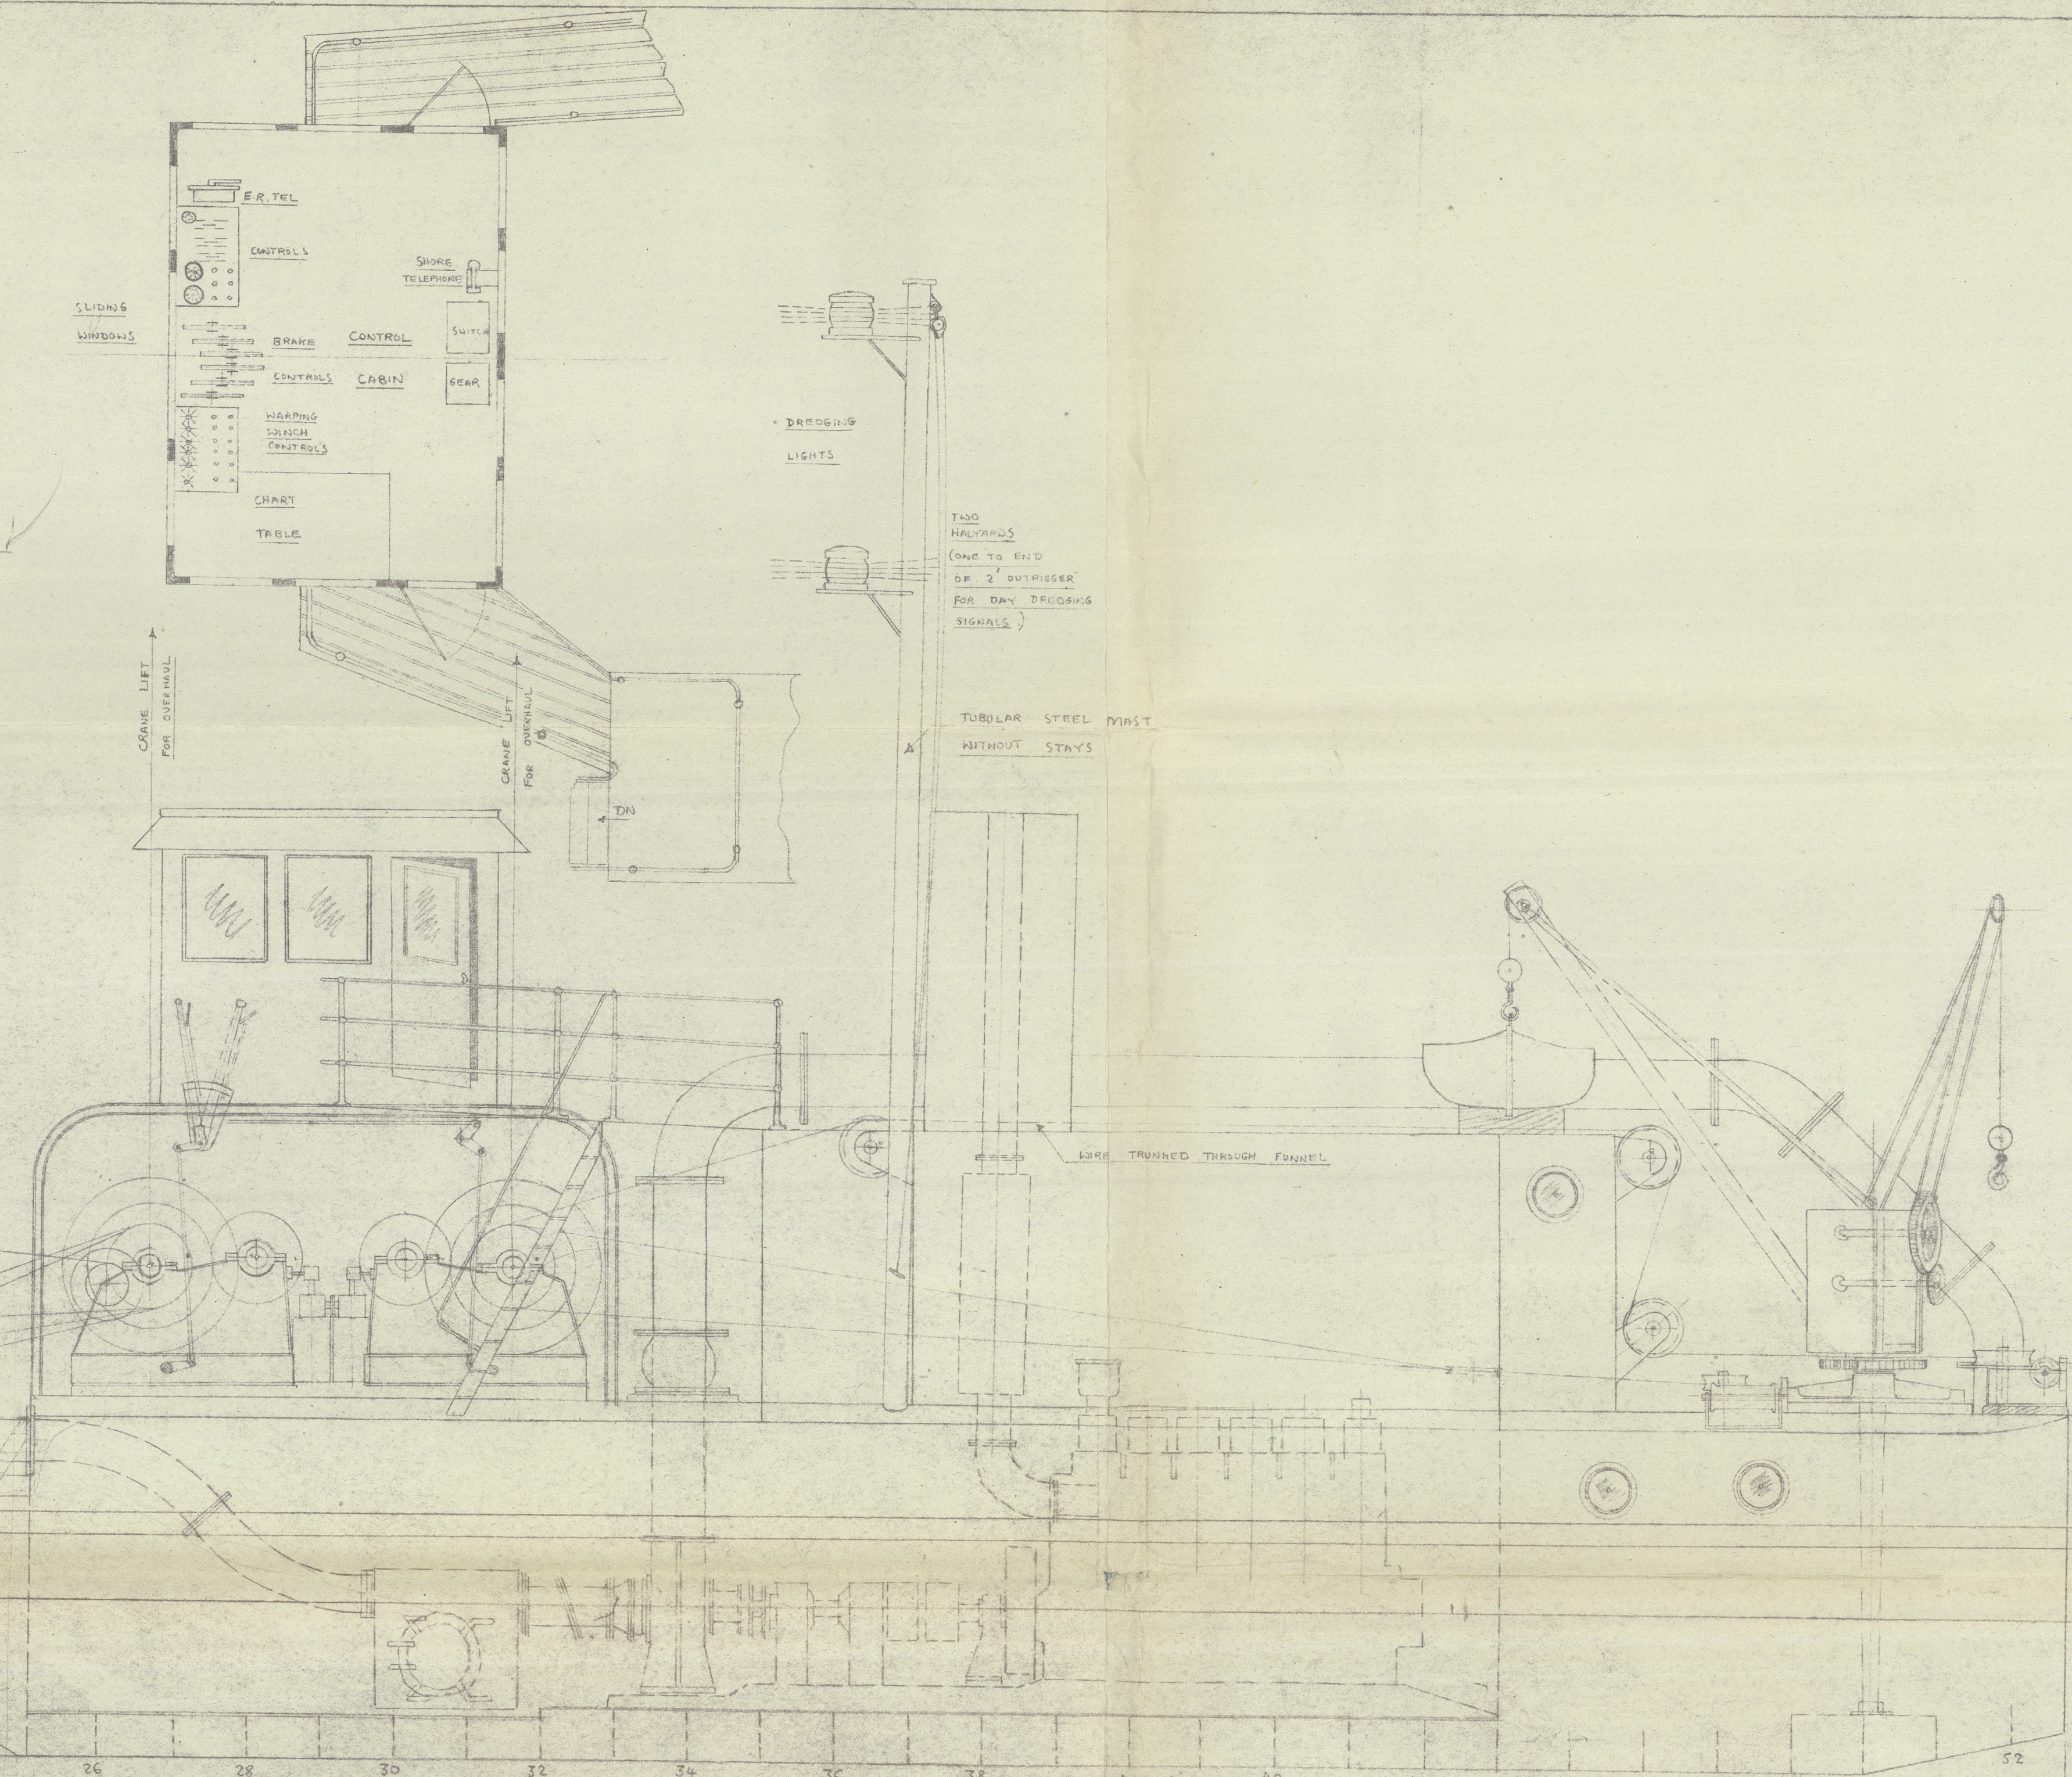


# YARD N° 380. PLAN N° 1. SUCTION CUTTER DREDGER

SCALE:  $\frac{3}{8}'' = 1'-0''$

DIMENSIONS:-  
L.P. 92'-0"  
BREADTH 25'-0"  
DEPTH 6'-3" (8'-3" TO R.P.D.)  
DRAUGHT 3'-6" TO 4'-0"

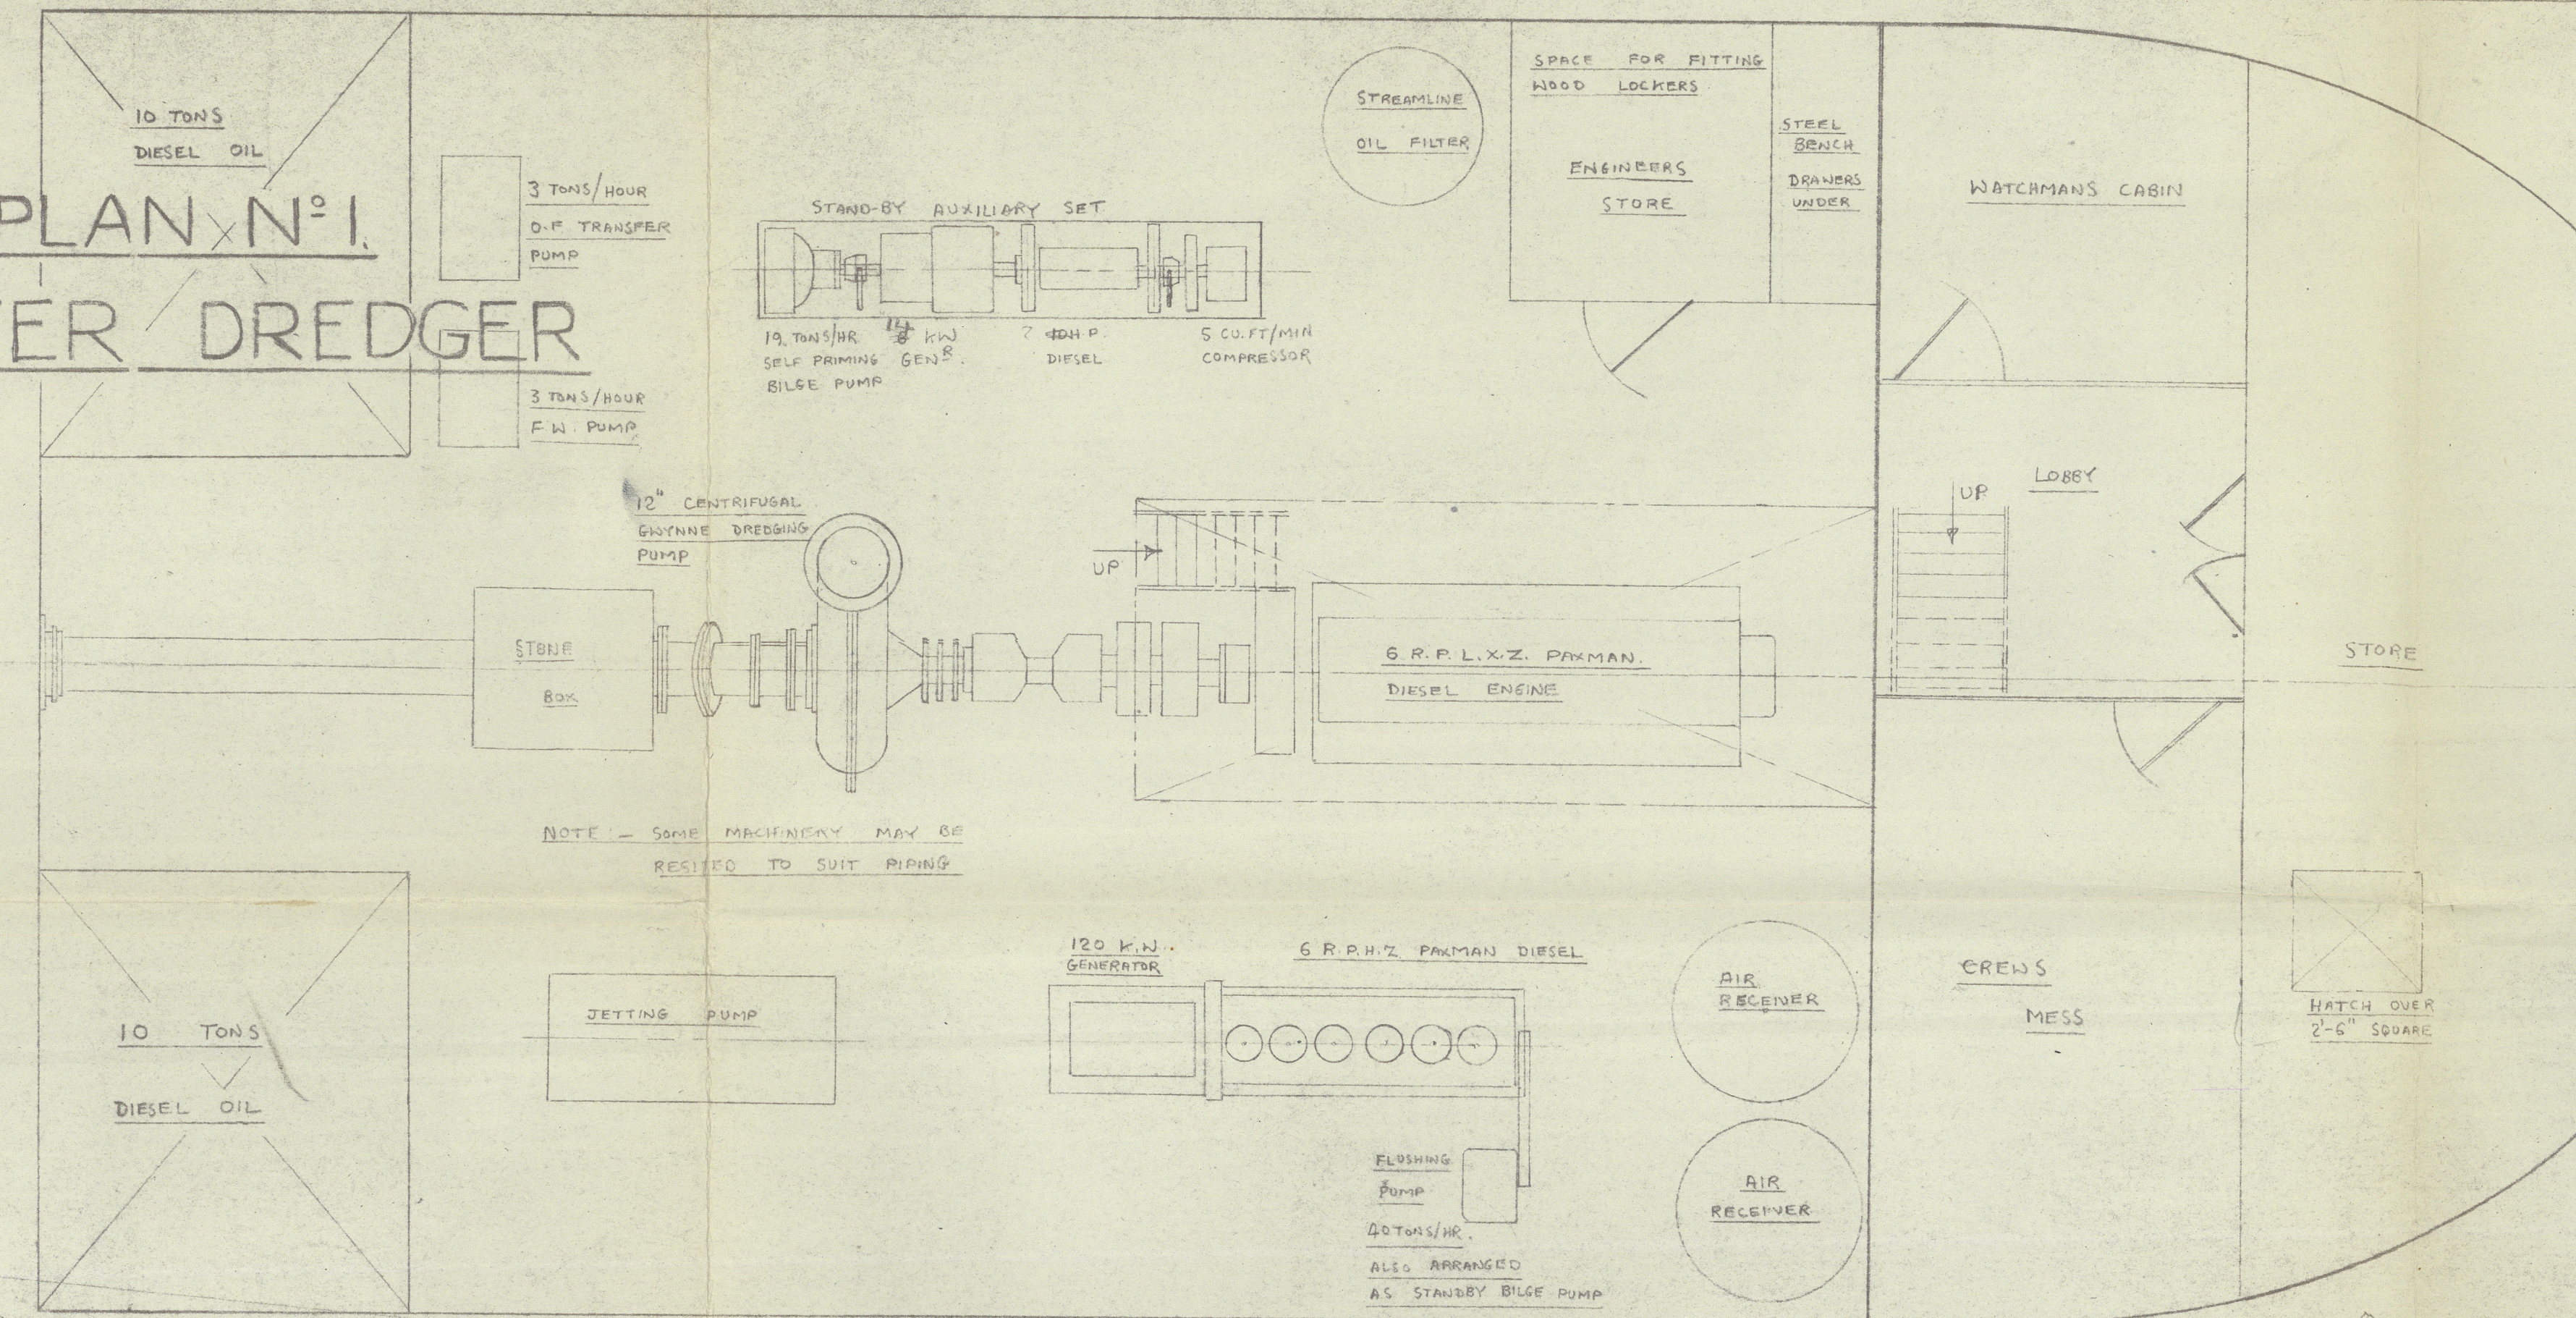

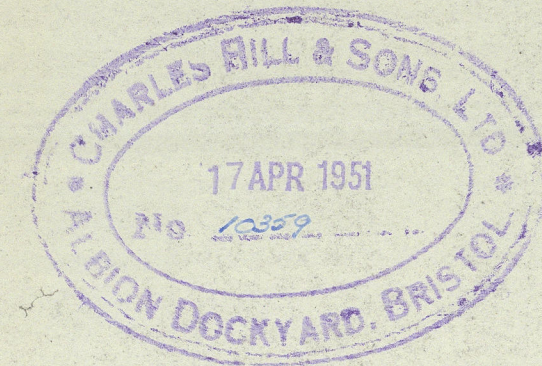

(1)

CARDIFF

No: 54929.

---

Hills Yard No: 380.

---

General Arrangement Plan.

---

Suction Cutter Dredger.



© 2020



Lloyd's Register  
Foundation

008401-008408-0039



RECORDS DEPT..  
LONDON

...KARITEA... Yd No 380\*  
Gen Arrgt.

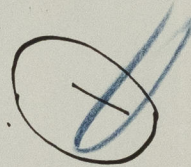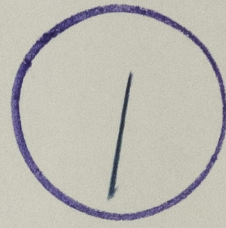

CHAS. HILL & SONS, LTD.  
YARD No. 380  
GENERAL ARRANGEMENT



© 2020

Lloyd's Register  
Foundation