



EQUIPMENT.

BOWER ANCHOR - 3 1/2 CWT. STOCKLESS.

30 FATHOMS - 3/4" CHAIN CABLE.

DOUBLE PURCHASE HAND WINDLASS.

1 - 25 FATHOMS . 4" CIRC. SISAL.

1 - 25 " " " " COIR.

2 - 15 " " " " COIR.

1 - 60 " " " " SISAL.

1 - CARLEY FLOAT (3 MEN CAPACITY).

2 - 30" CORK LIFEBOUYS.

MOTOR TANK BARGES.

NO^s W.S 1047-8.

SCANTLING SECTIONS.

~ PARTICULARS ~

LENGTH BP. 81'-0"

LENGTH OA. (APPROX.) 84'-0"

BREADTH MLD. 14'-6"

DEPTH MLD. 7'-6"

SHEER FWD. 9" ~ SHEER AFT 9"

CLASSIFICATION.


LLOYDS HIGHEST REQUIREMENTS FOR CANAL & ESTUARY SERVICE. TO BE ENGAGED IN THE CARRIAGE OF PETROLEUM & PETROLEUM PRODUCTS IN BULK.

CLASS: A.1. BARGE. CARRYING PETROLEUM IN BULK FOR CANAL & ESTUARY SERVICE.

TESTING.

WATER TESTS THROUGHOUT TO THE REQUIREMENTS OF LLOYDS SURVEYOR. (TANKS TO BE TESTED TO 2'-0" ABOVE TOP OF TRUNK.)

FOR DETAILS OF EXPANSION TRUNK WELDING SEE DRWG. NO. 2004 "MODIFIED EXPANSION TRUNK".

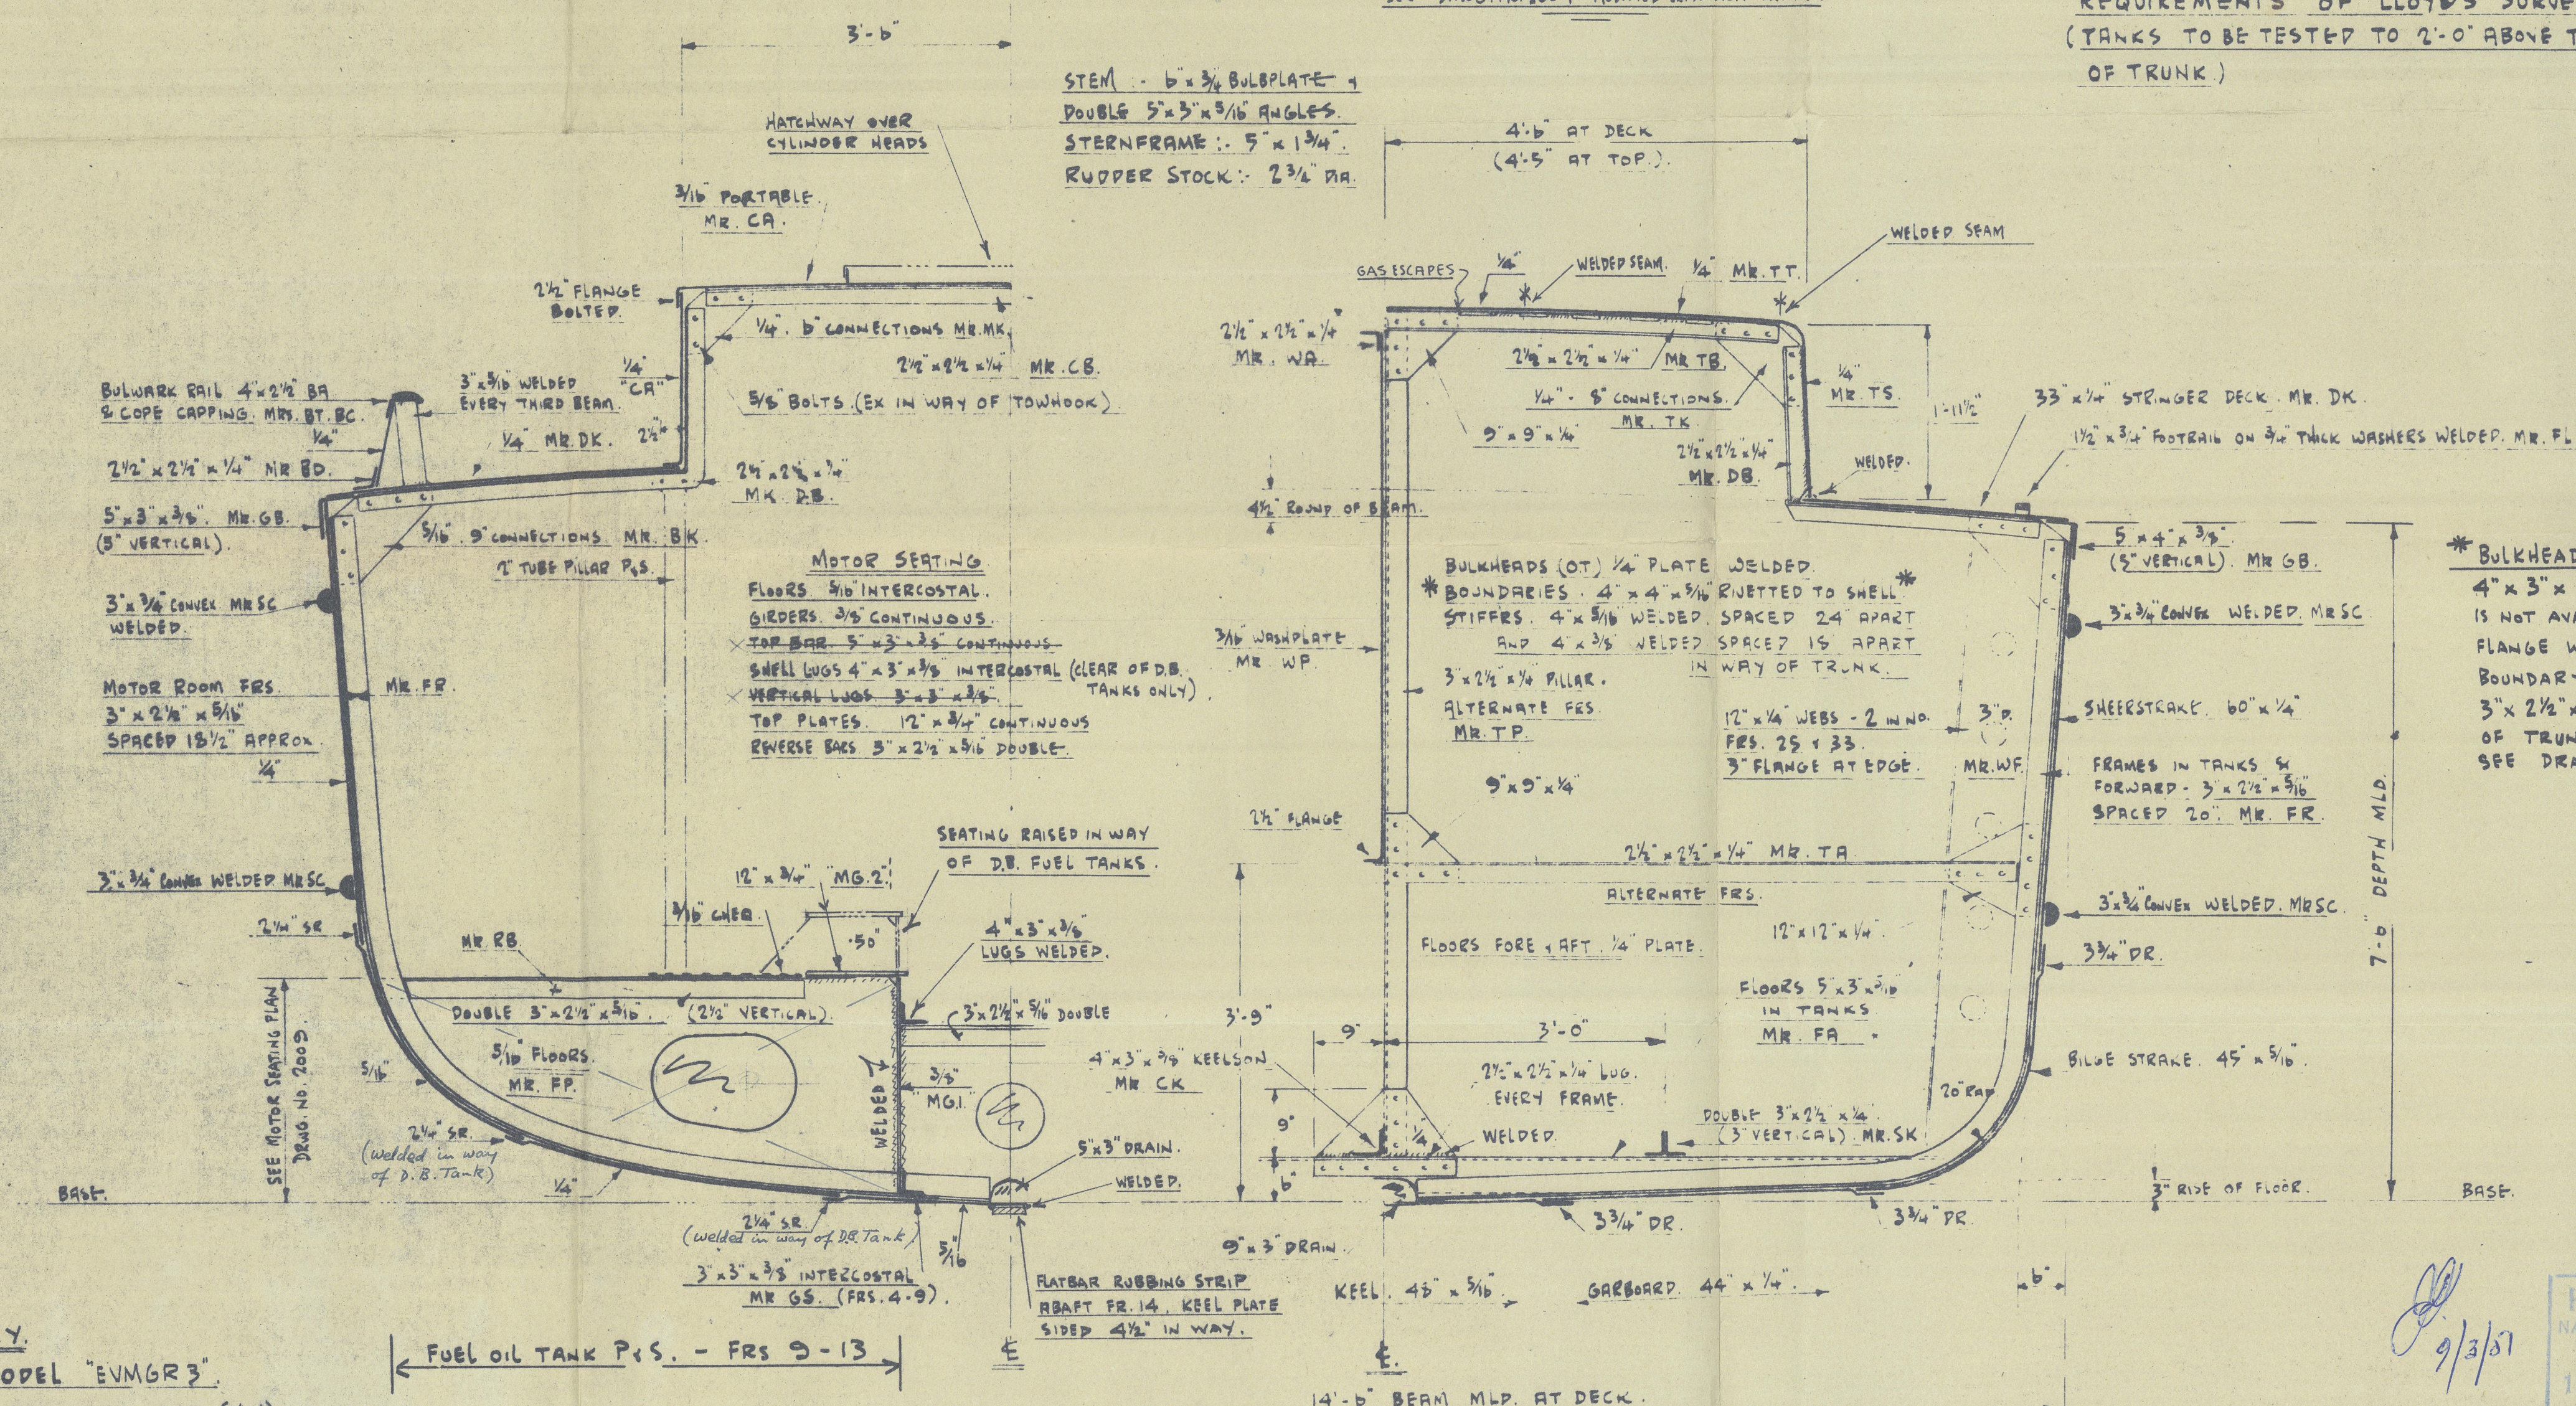

MACHINERY.

SINGLE LISTER DIESEL. MODEL "EUMGR3".

120 BHP @ 600 RPM. WITH 2:1 REDUCTION GEAR. (SLM).

TAILSHAFT REVS. 300 :- SPEED 8 KNOTS.

SECTION THRU MOTOR ROOM.

FOR DETAILS SEE MOTOR SEAT PLAN.

- DRAWING No. 2000 -

SECTION THRU TANKSPACE.

RIVETING GENERALLY 5/8" DIA. (STEM, STERNFRAME & MOTOR SEAT TOP PLATE ~ 3" DIA.)

SCALE: 3/4" = 1 FT.

HENRY HIGGS,
NAVAL ARCHITECT & SURVEYOR
20 FEB 1951
134, LOWER ROAD,
LONDON, S.E. 16.

SHIP NO ^s W.S. 1047-8				DRG. NO.	
				SCANTLING SECTIONS.	
				SCALE: 3/4" = 1 FT.	TYPE: MOTOR TANK BARGE
JAMES.W.COOK & CO (WIVENHOE) LTD.					

'Kestre l C' ★

RECORDS DEPT.,
LONDON

9

J. W. COOK & CO.

YARD Nos. 1047-8

SECTION 5

4 1/2" Reel or

008401-008408-0099

© 2020

Lloyd's Register
Foundation