




-H.M.TANKER- GRAY'S No: 886.
-RUDDER & SCREW FRAME-

- SCALE $\frac{1}{2}'' = 1 \text{ FOOT} -$

SECRET & CONFIDENTIAL

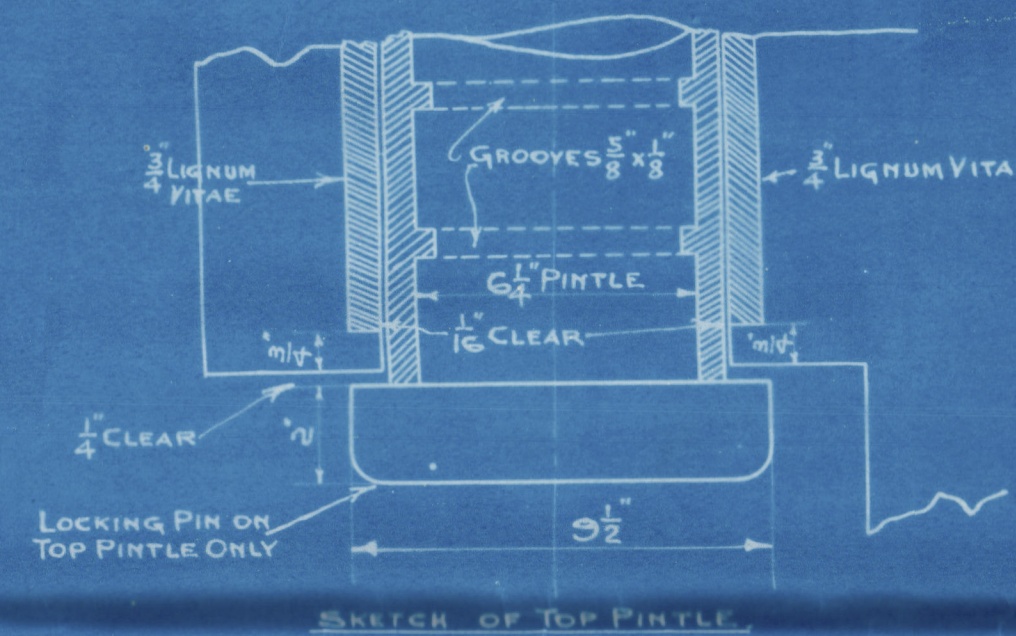

-PLAN VIEW-

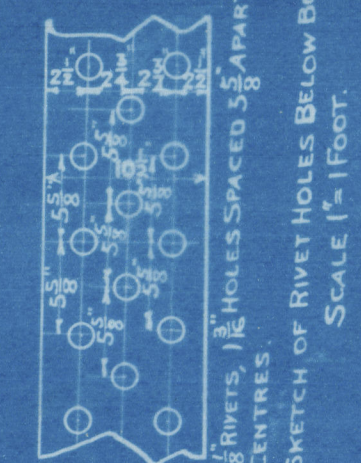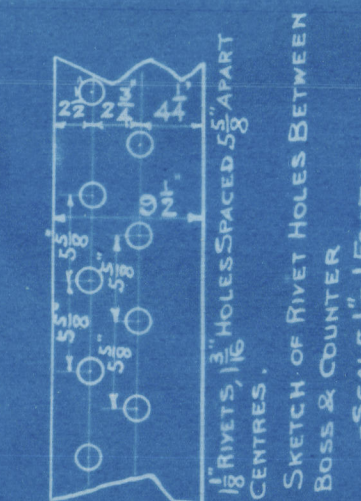

See Recy. letter 6.6.16

333

SUNDERLAND

Mess^{rs} SHORT Bros L^o

PLAN OF RUDDER & STERNFRAME

No. 410.

R.F.A. "CELEPOL"

No. Report No. 27068

(12)



© 2020

Lloyd's Register
Foundation

008472-08480-0067